
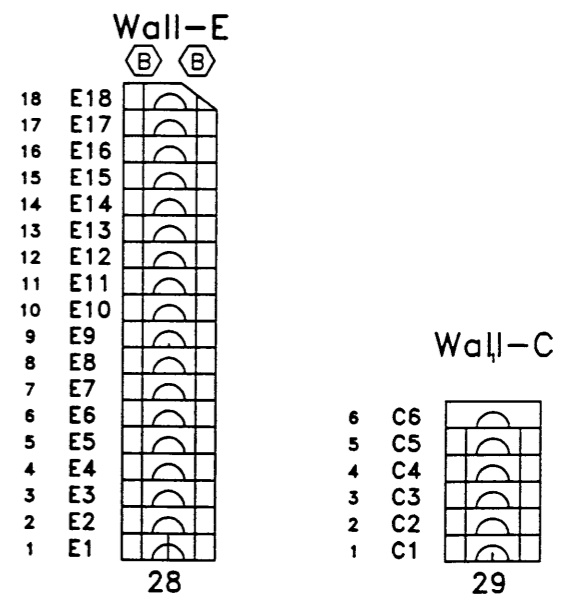
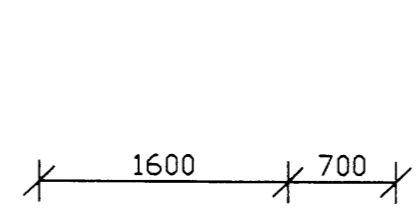
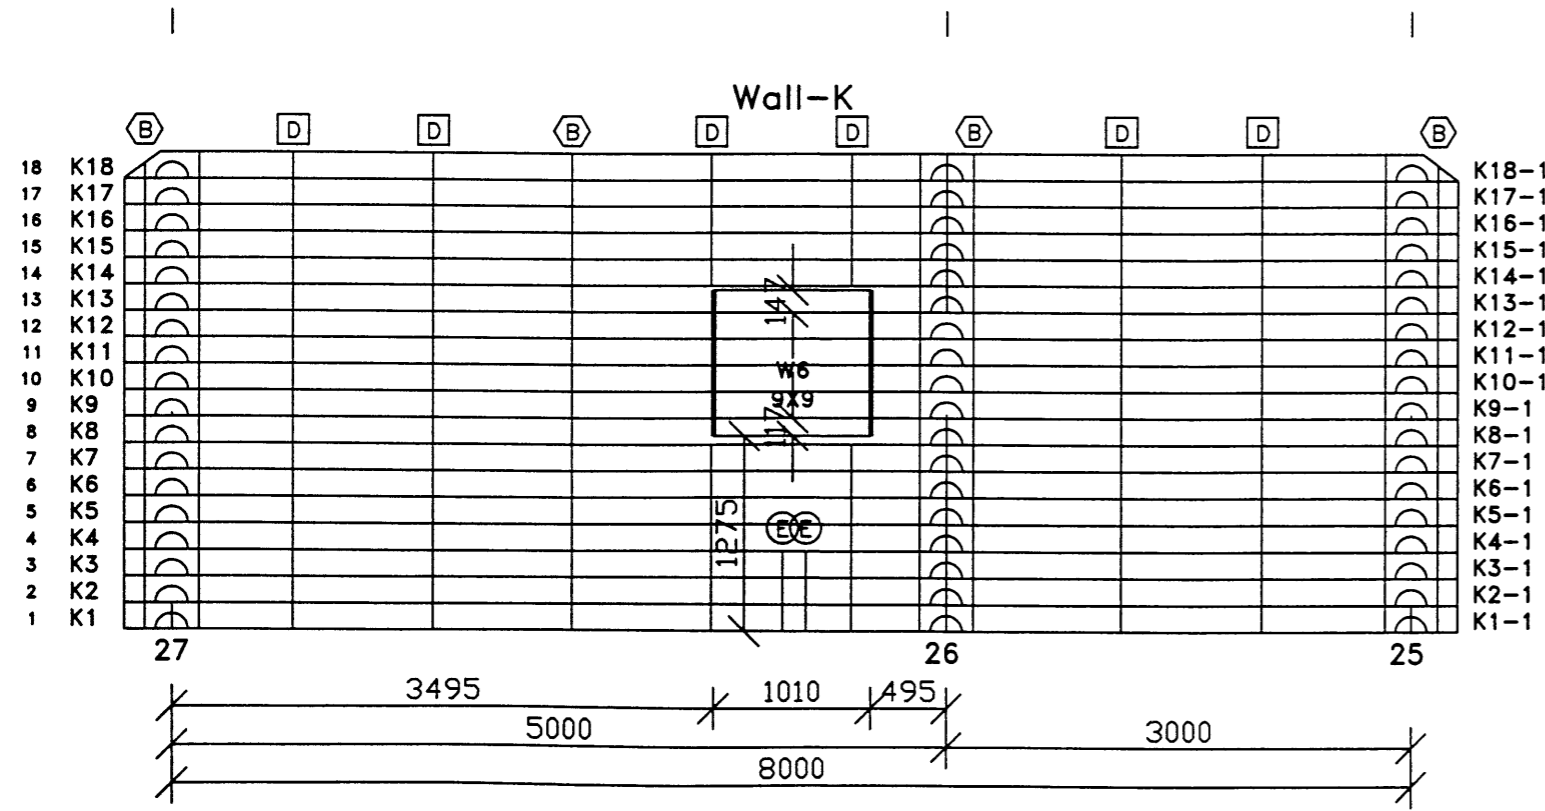


1496
HALLGRIMSSON
PPH 210
Scale: 1:50
Drawn by: N. SHIMIZU

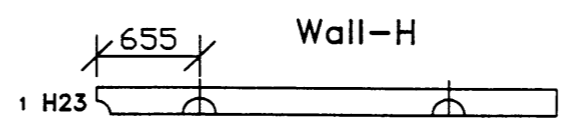

breyting BYGGT & TEIKNINGUM VOKATTI					
breyting A	breyting C	verkefni DRAUMBÆR VESTMANNAEYJUM	TEIKNISTOFA PZ EHF	verk nr 9971	dagur JAN 00
breyting B	breyting D	verkefni BJÁLKAVEGGIR	RÁÐGJAF AVERKFRÉÐIÞJÓNUSTA F.R.V. KIRKJUVEGI 23 900 VESTMANNAEYJUM.		