
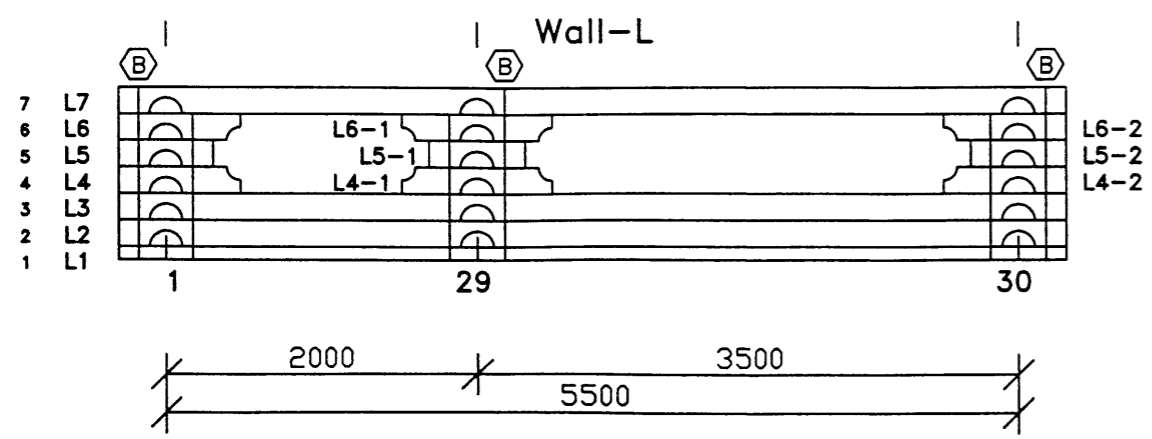
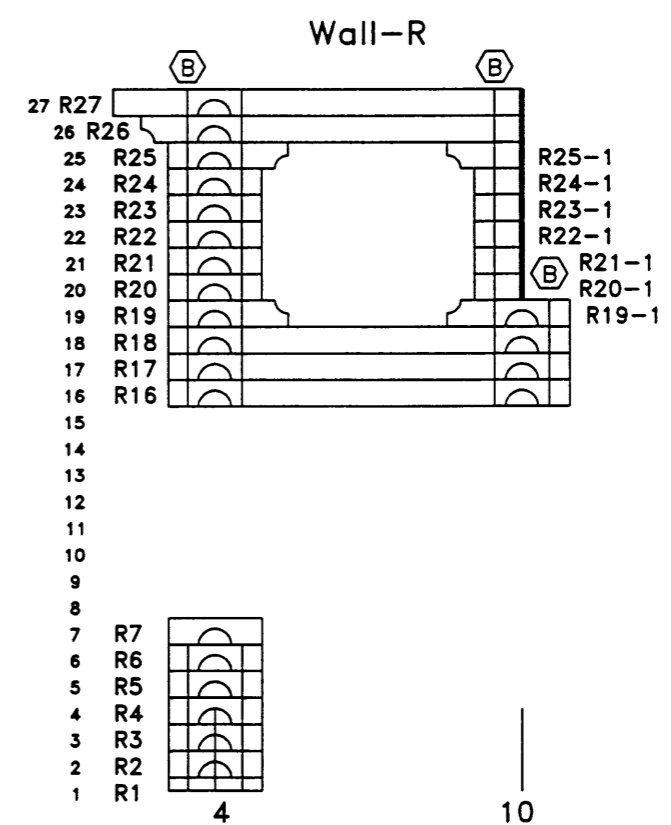


1496
HALLGRIMSSON
PPH 210
Scale: 1:50
Drawn by: N. SHIMIZU

(B) Hole $\varnothing 30$ for bolts.
Bolt holes are drilled on both sides of the log corner, but a bolt is mounted only in holes with the marking (B)

(D) Two Holes $\varnothing 30$ 200 CC's for dowels.

(E) hole for electric wire $\varnothing 30$.

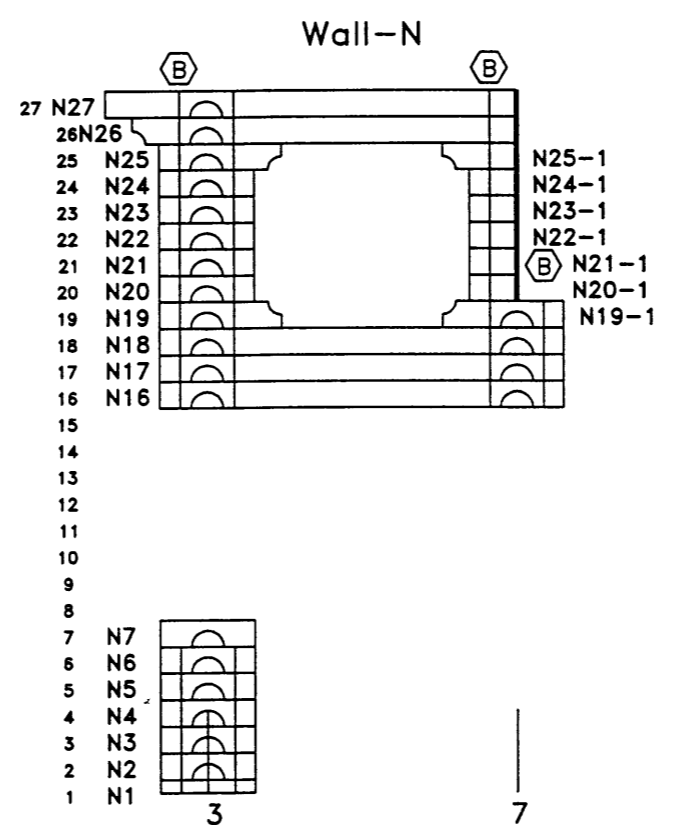

breyting BYGGT & TEIKNINGUM VUOKATTI				
breyting A	breyting C	verkefni DRAUMBÆR VESTMANNAEYJUM	TEIKNISTOFA PZ EHF	verk nr 9971
breyting B	breyting D	verkefni BJÁLKAVEGGIR	RÁÐGJAFARVERKFRÉÐIÐ JONUSTA F.R.V KIRKJUVEGI 23 900 VESTMANNAEYJUM SÍM. 491-0311 - 2220 TELEFAX 491-2076	dags JAN 99
			tel. n. 204	breyting