
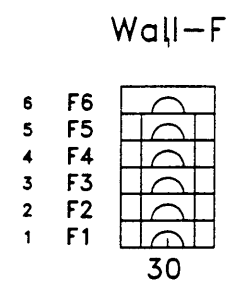
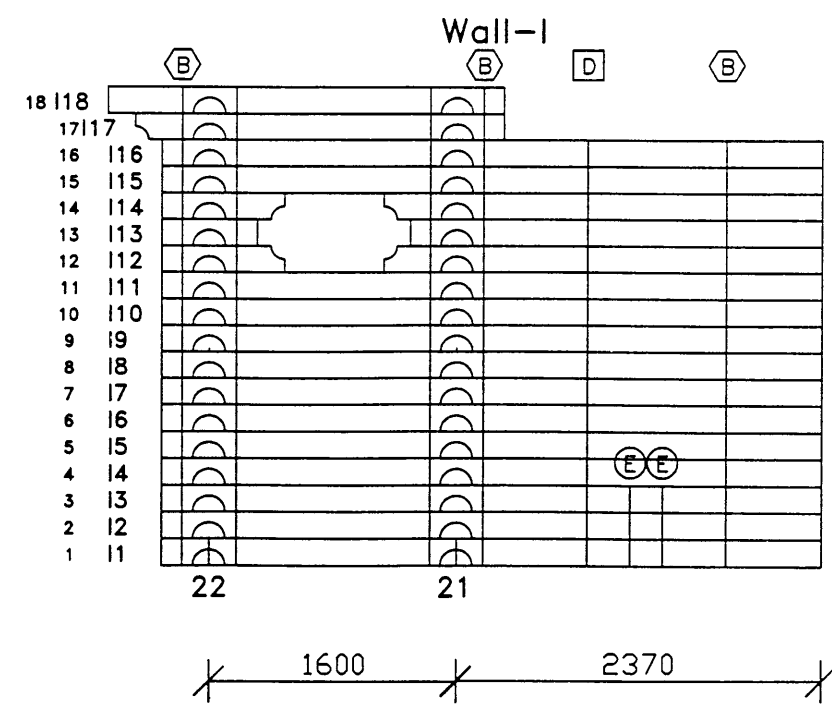


1496  
HALLGRIMSSON  
PPH 210  
Scale: 1:50  
Drawn by: N. SHIMIZU

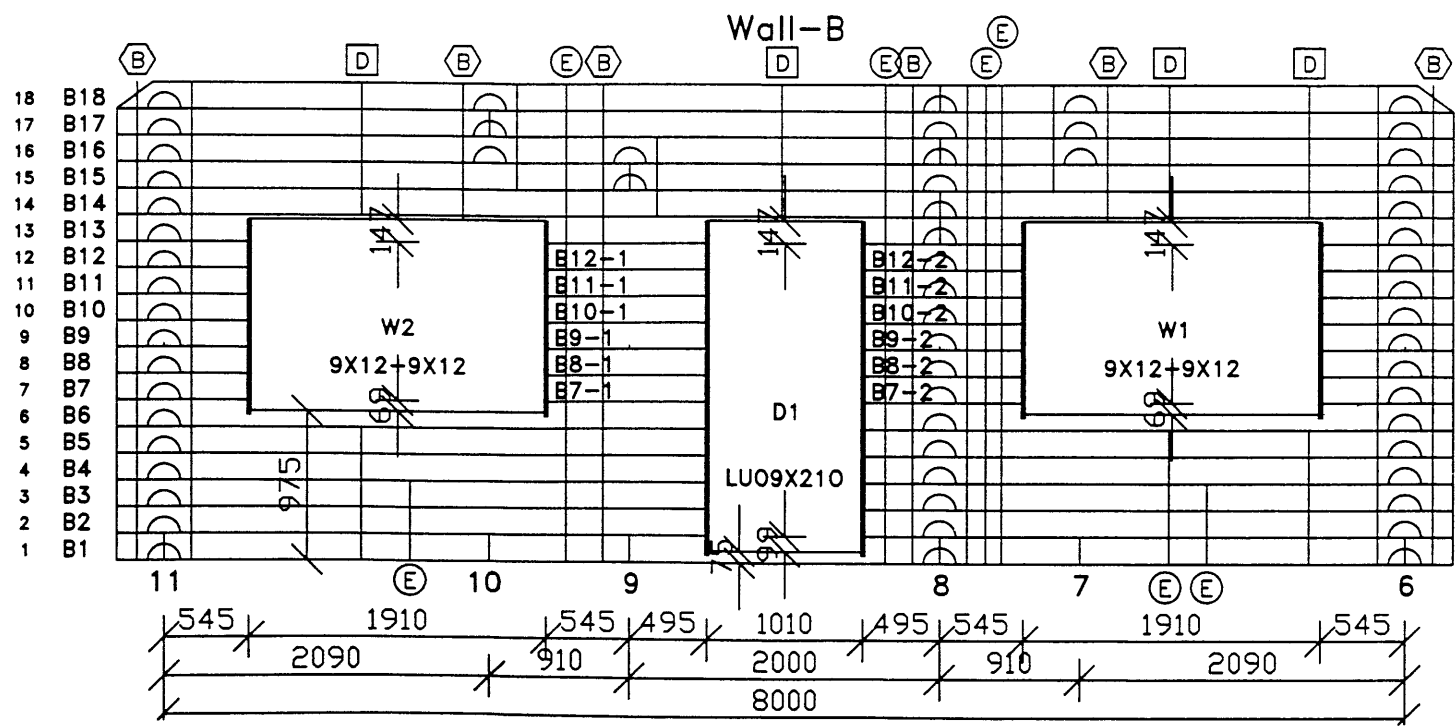

breyting BYGGT & TEIKNINGUM VUOKATTI			
breyting A	breyting C	verkefni DRAUMBÆR VESTMANNAEYJUM	TEIKNISTOFA PZ EHF
breyting B	breyting D	verkefni BJÁLKAVEGGIR	verk nr 9971
			dags JAN 00