




Wall-S

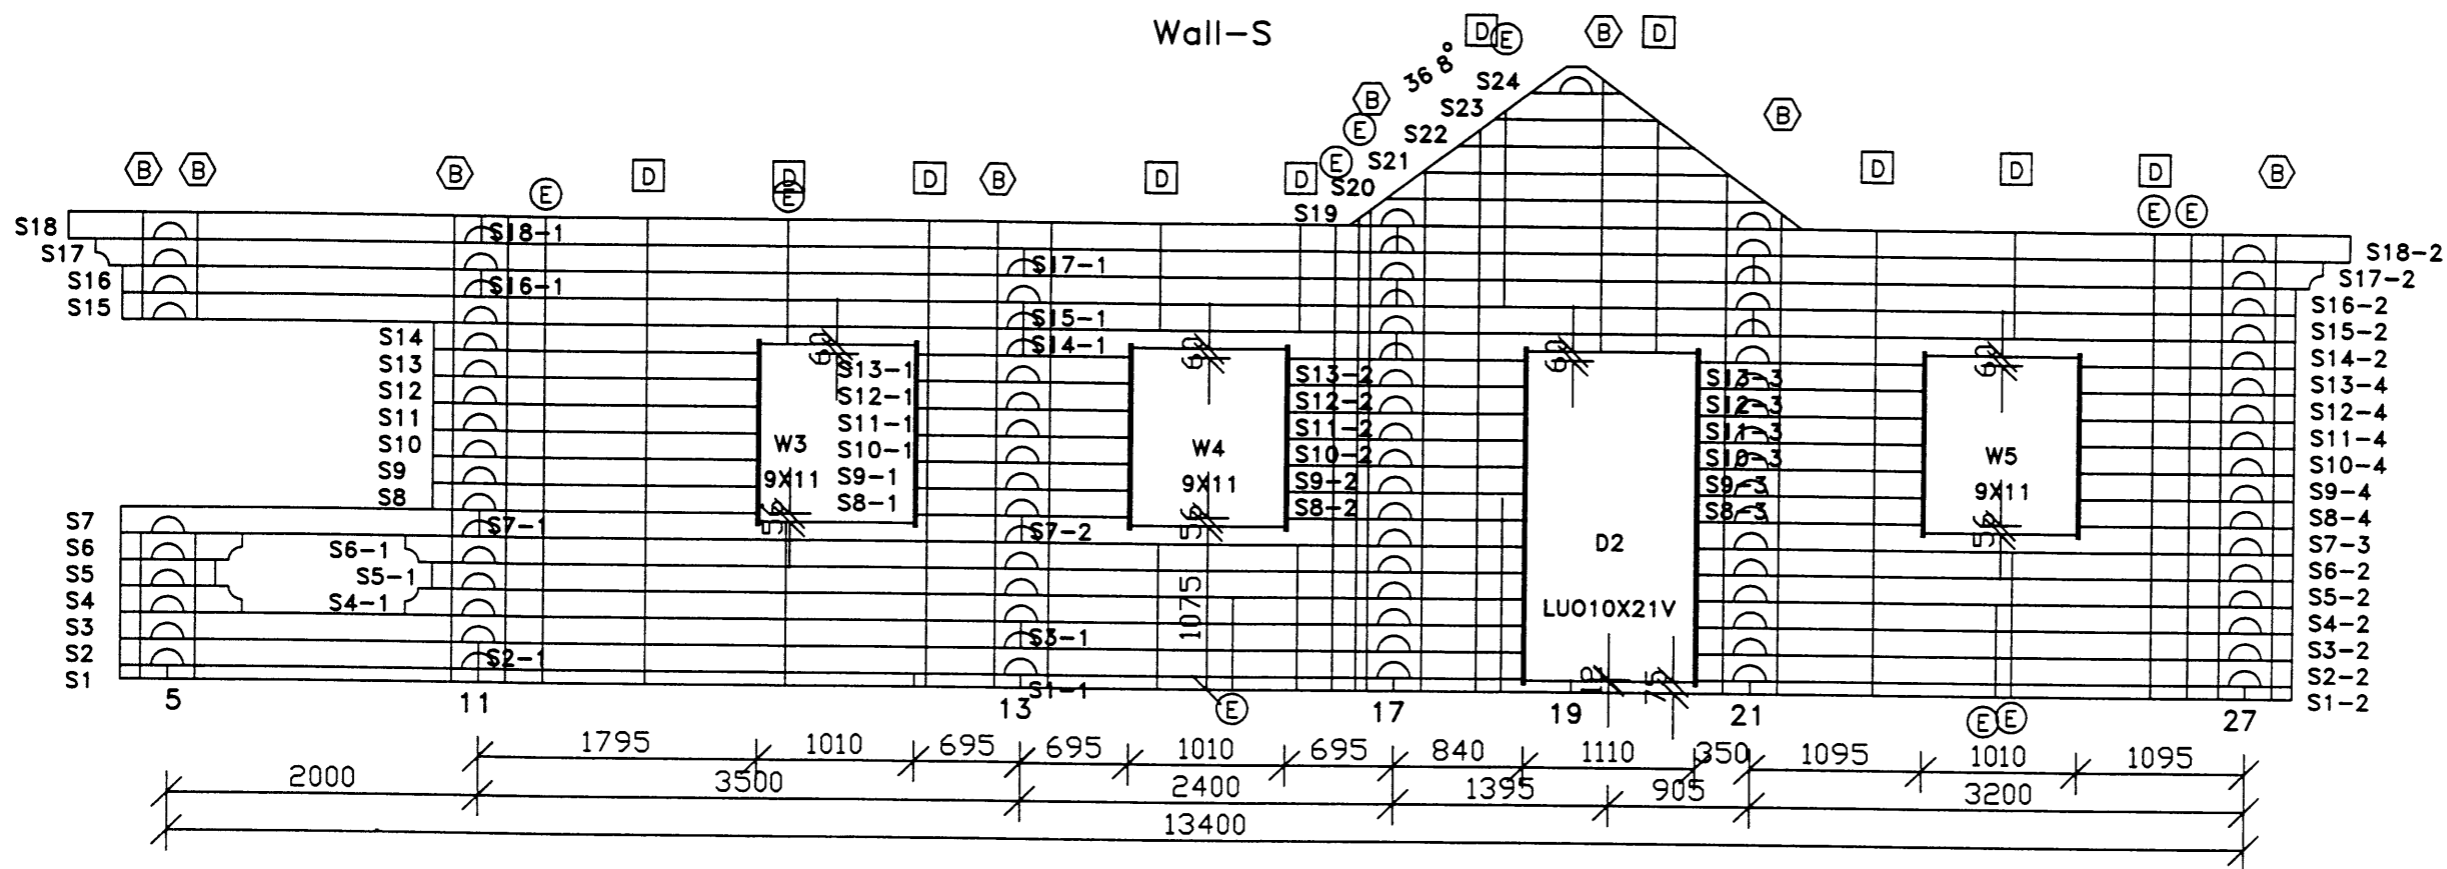


1496
 HALLGRIMSSON
 PPH 210
 Scale: 1:50
 Drawn by: N. SHIMIZU

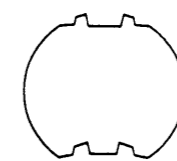

Wall-O

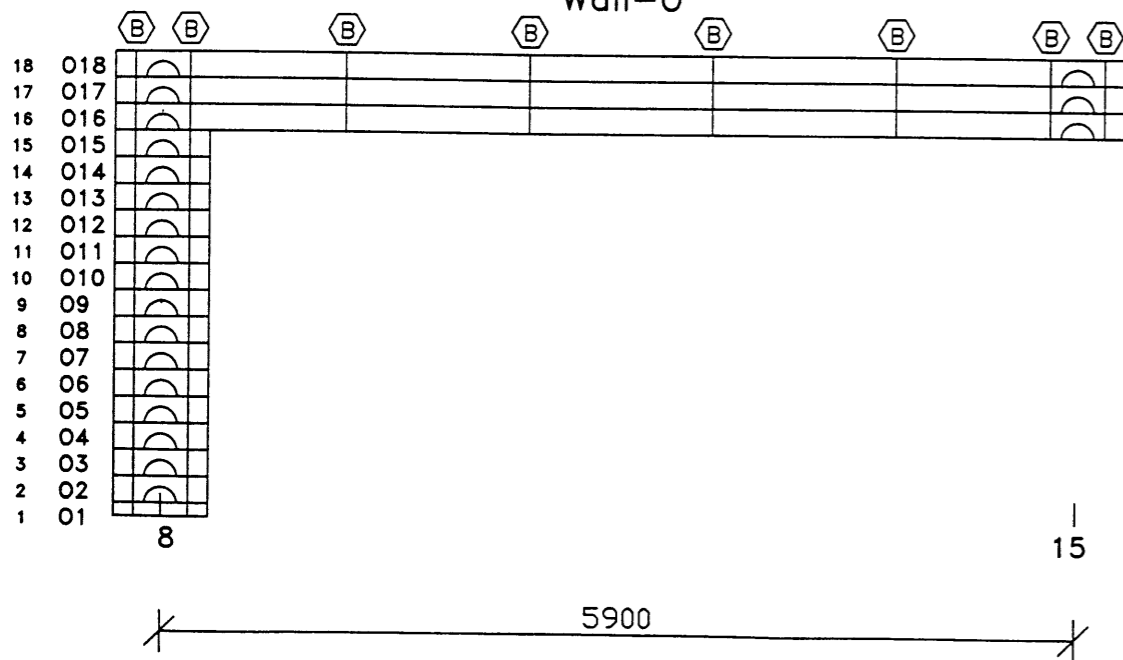

Wall-P

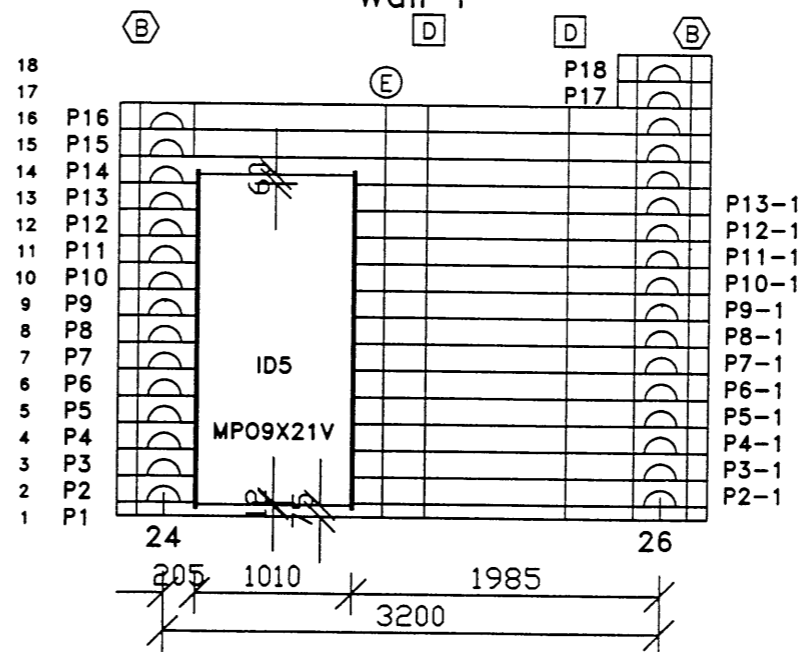

breyting BYGGT & TEIKNINGUM VUOKATTI				
breyting A	breyting C	verkefni DRAUMBÆR VESTMANNAEYJUM	TEIKNISTOFA PZ EHF	verk nr 9971
breyting B	breyting D	verkefni BJÁLKAVEGGIR	R4DGJAF AVERKFRÉÐIÞJG NUSTA FRV	dagur JAN 00