


1900

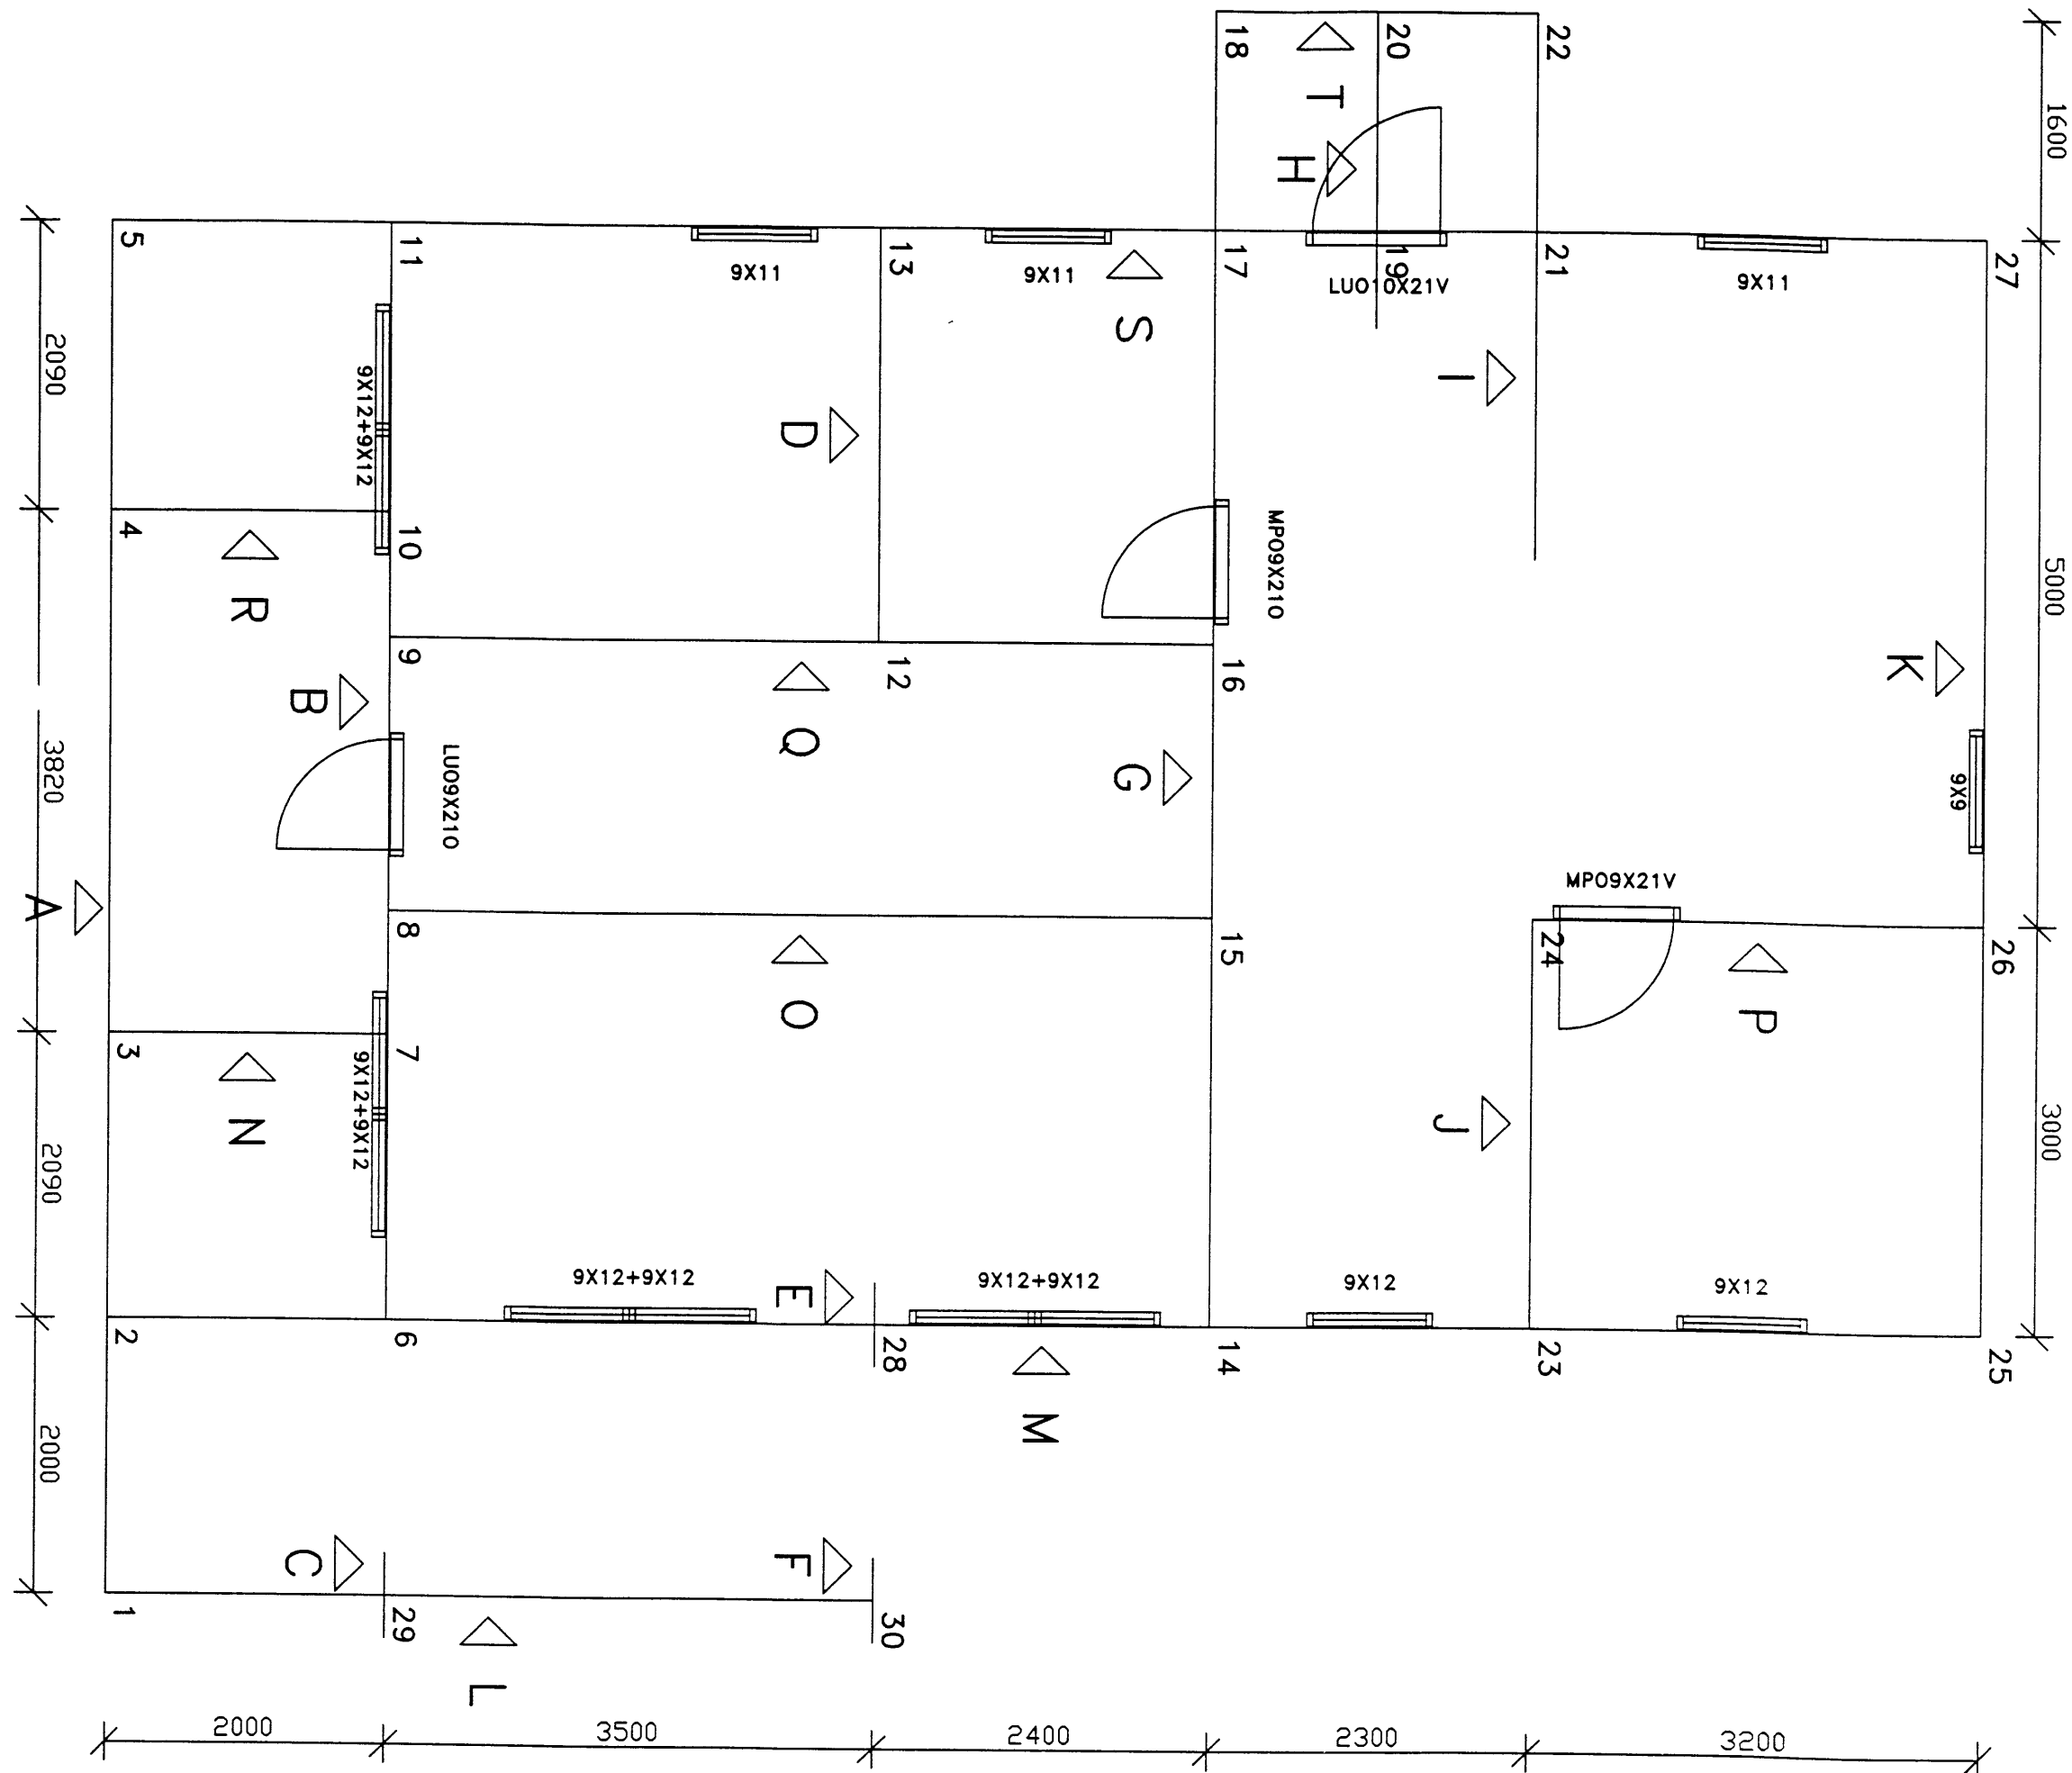

breyting BYGGT A TEIKNINGUM VUOKATTI			
breyting A	breyting C	verkefni DRAUMBÆR VESTMANNAEYJUM	TEIKNISTOFA PZ EHF
breyting B	breyting D	verkefni VEGGIR STADSETNING	verk nr 9971
			dag JAN 00