


1901

1600 5000 3000

3.2.2000

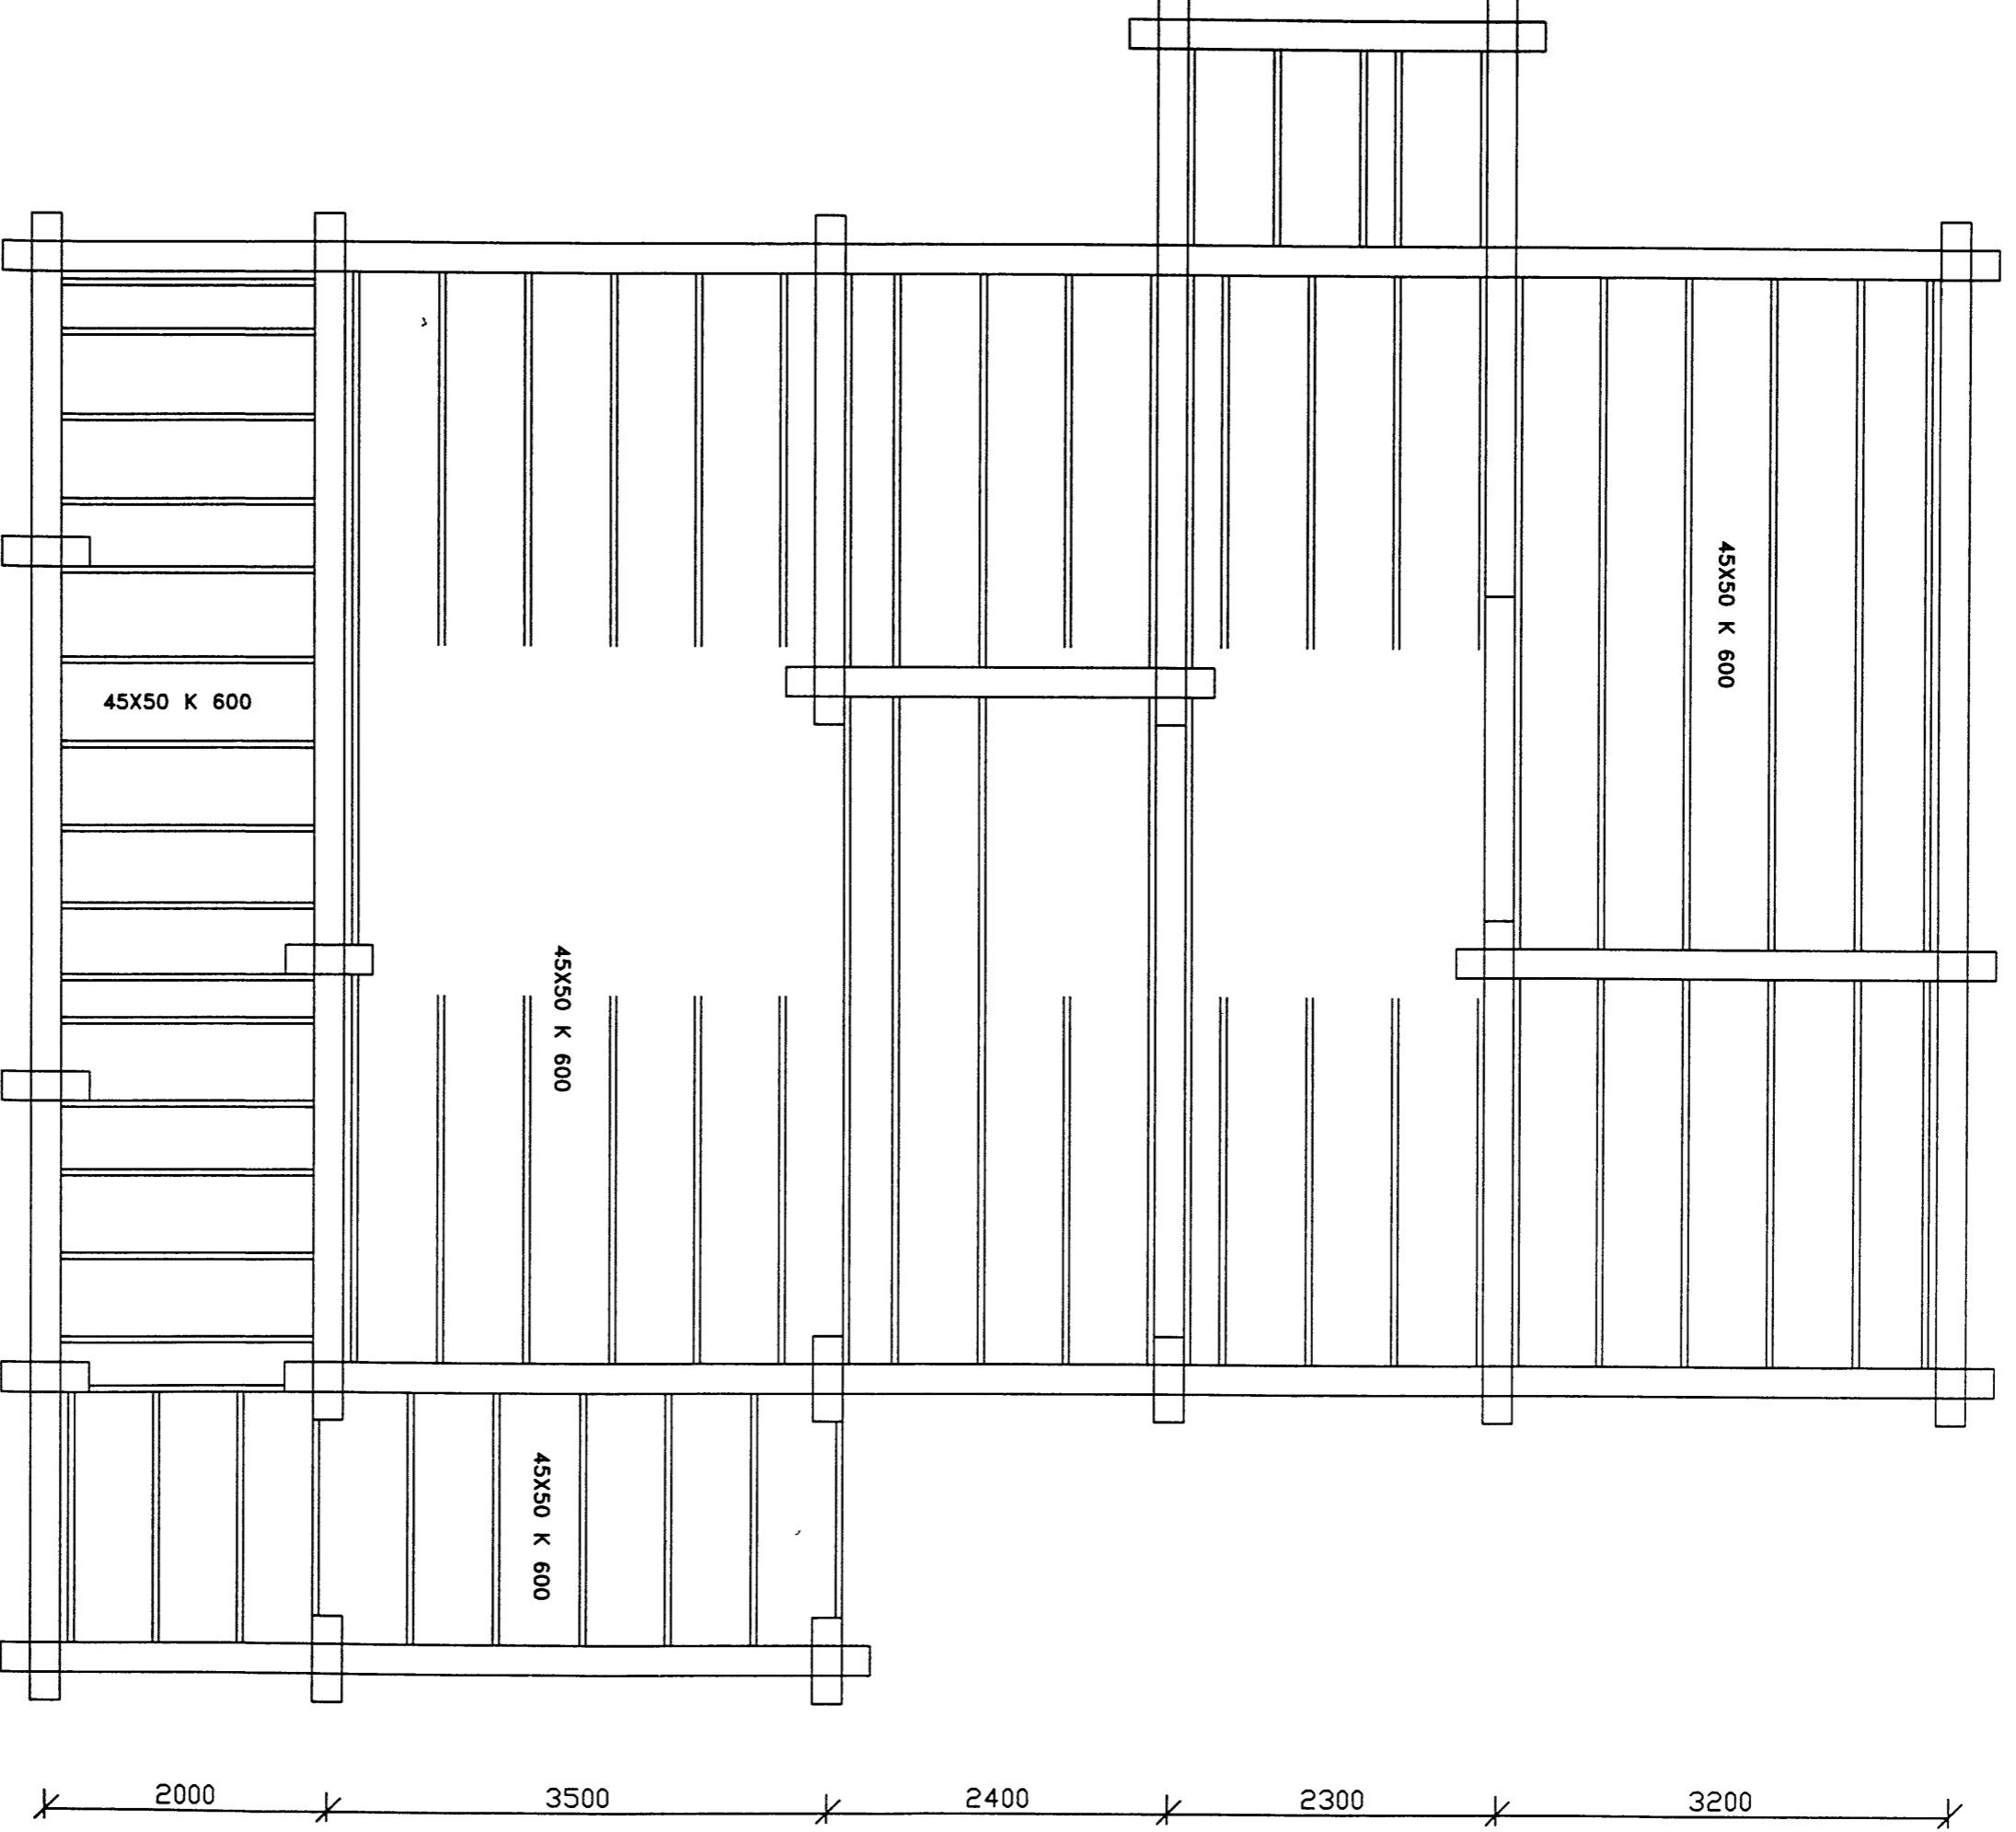


MAIN FLOOR JOISTS 45X50 K 600

2090 3820 2090 2000

2000 3500 2400 2300 3200

breyting BYGGT & TEIKNINGUM VUOKATTI			
breyting A	breyting C	verkhelti DRAUMBÆR VESTMANNAEYJUM	TEIKNISTOFA PZ EHF
breyting B	breyting D	verkefni GÓLF JARDHÆÐ	verk nr 9971
			dags JAN 00

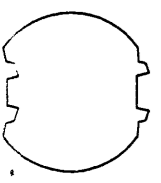

1496
 HALLGRIMSSON
 PPH 210
 Scale: 1:50
 Drawed by: N. SHIMIZU