


1902

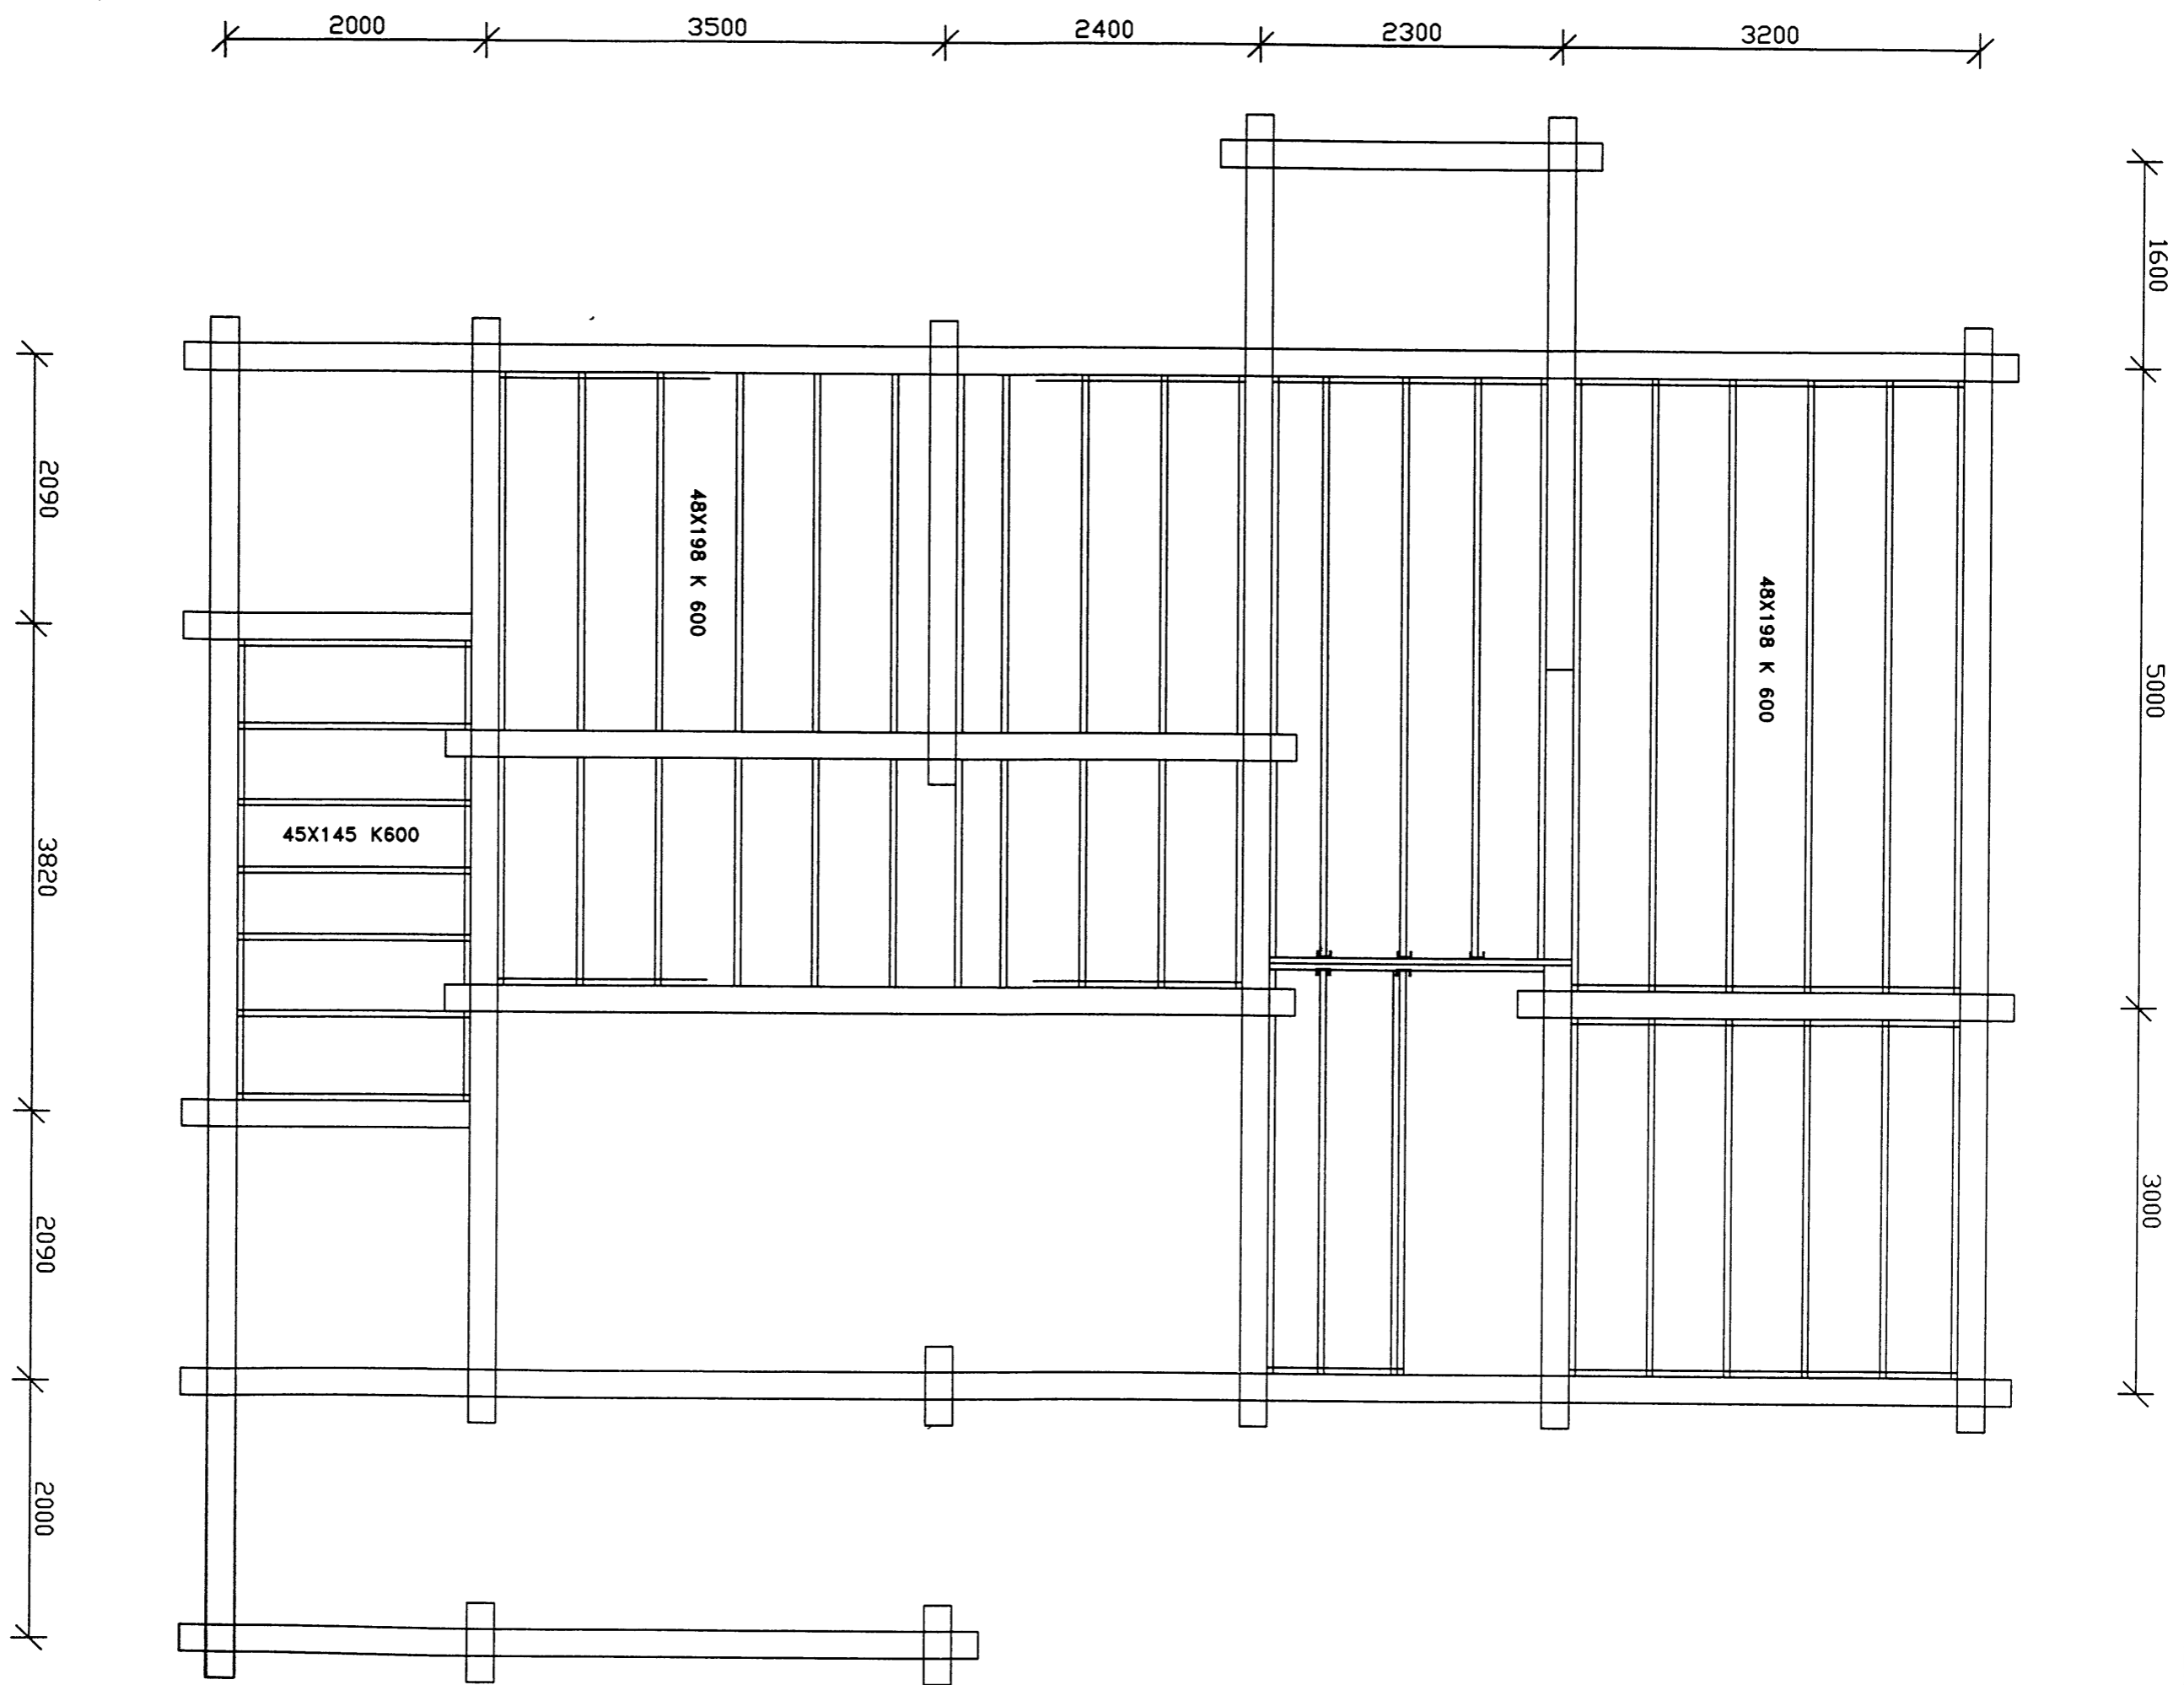

# 2ND FLOOR JOISTS 48X198 K 600

2090  
3820  
2090  
2000

1600  
5000  
3000

2000 3500 2400 2300 3200

breyting BYGGT & TEIKNINGUM VUOKATTI				
breyting A	breyting C	verkhelti DRAUMBÆR VESTMANNAEYJUM	TEIKNISTOFA PZ EHF	verk nr 9971
breyting B	breyting D	verkefni GÓLFBITAR JARÐHÉÐ	RÁÐGJAF AVERKFRÉÐIÞJENUSTA F.R.V. KTR. RÚSSÍ 22 000 VESTMANNAEYJUM	dags JAN 00

1496  
HALLGRIMSSON  
PPH 210  
Scale: 1:50  
Drawed by: N. SHIMIZU

3.2.2000