



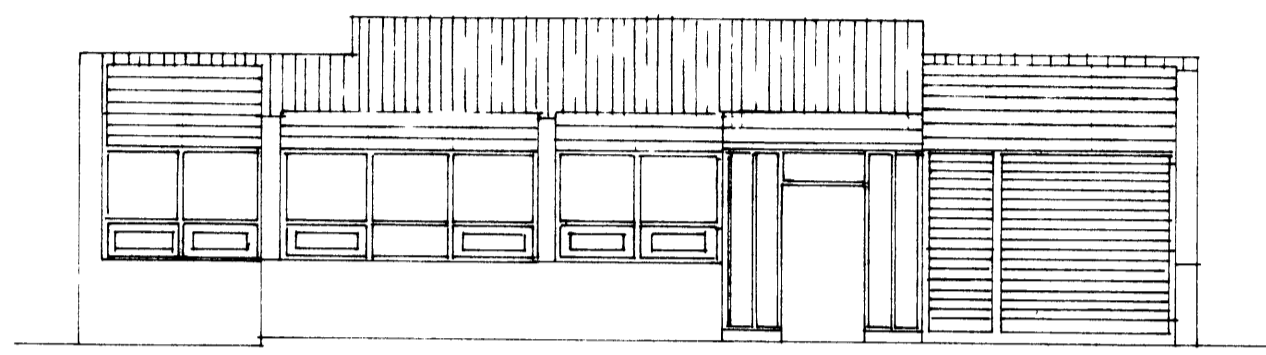


NORÐURHLID MKV 1:100

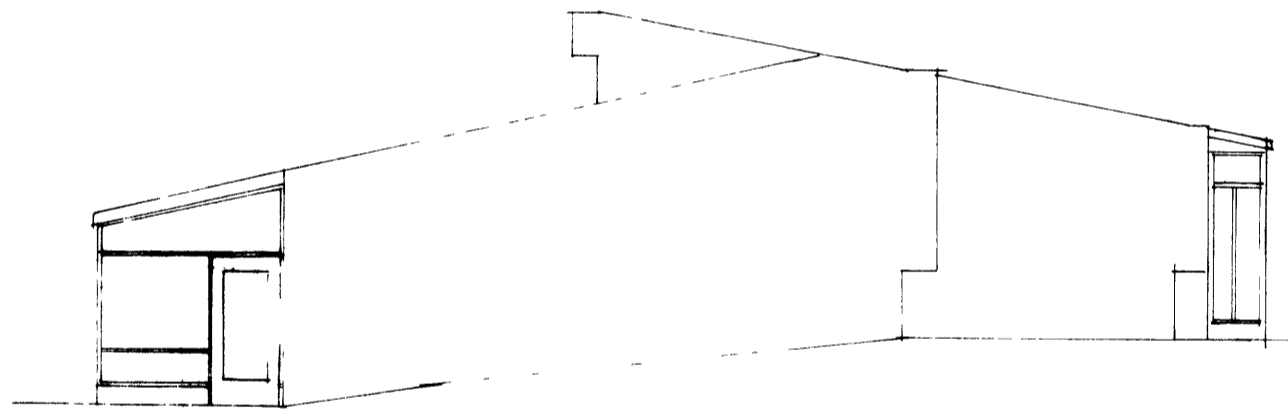


AUSTURHLID MKV 1:100




SUÐURHLID MKV 1:100

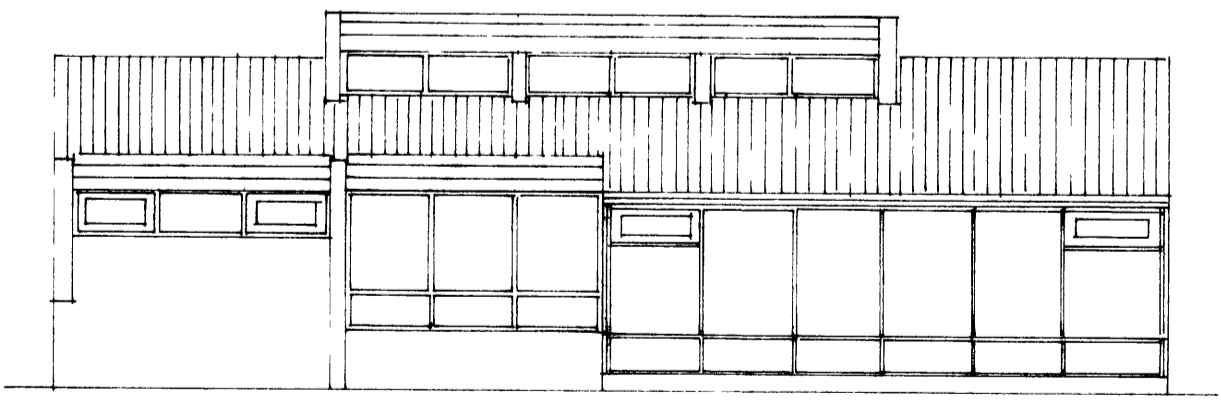


VESTURHLID MKV 1:100

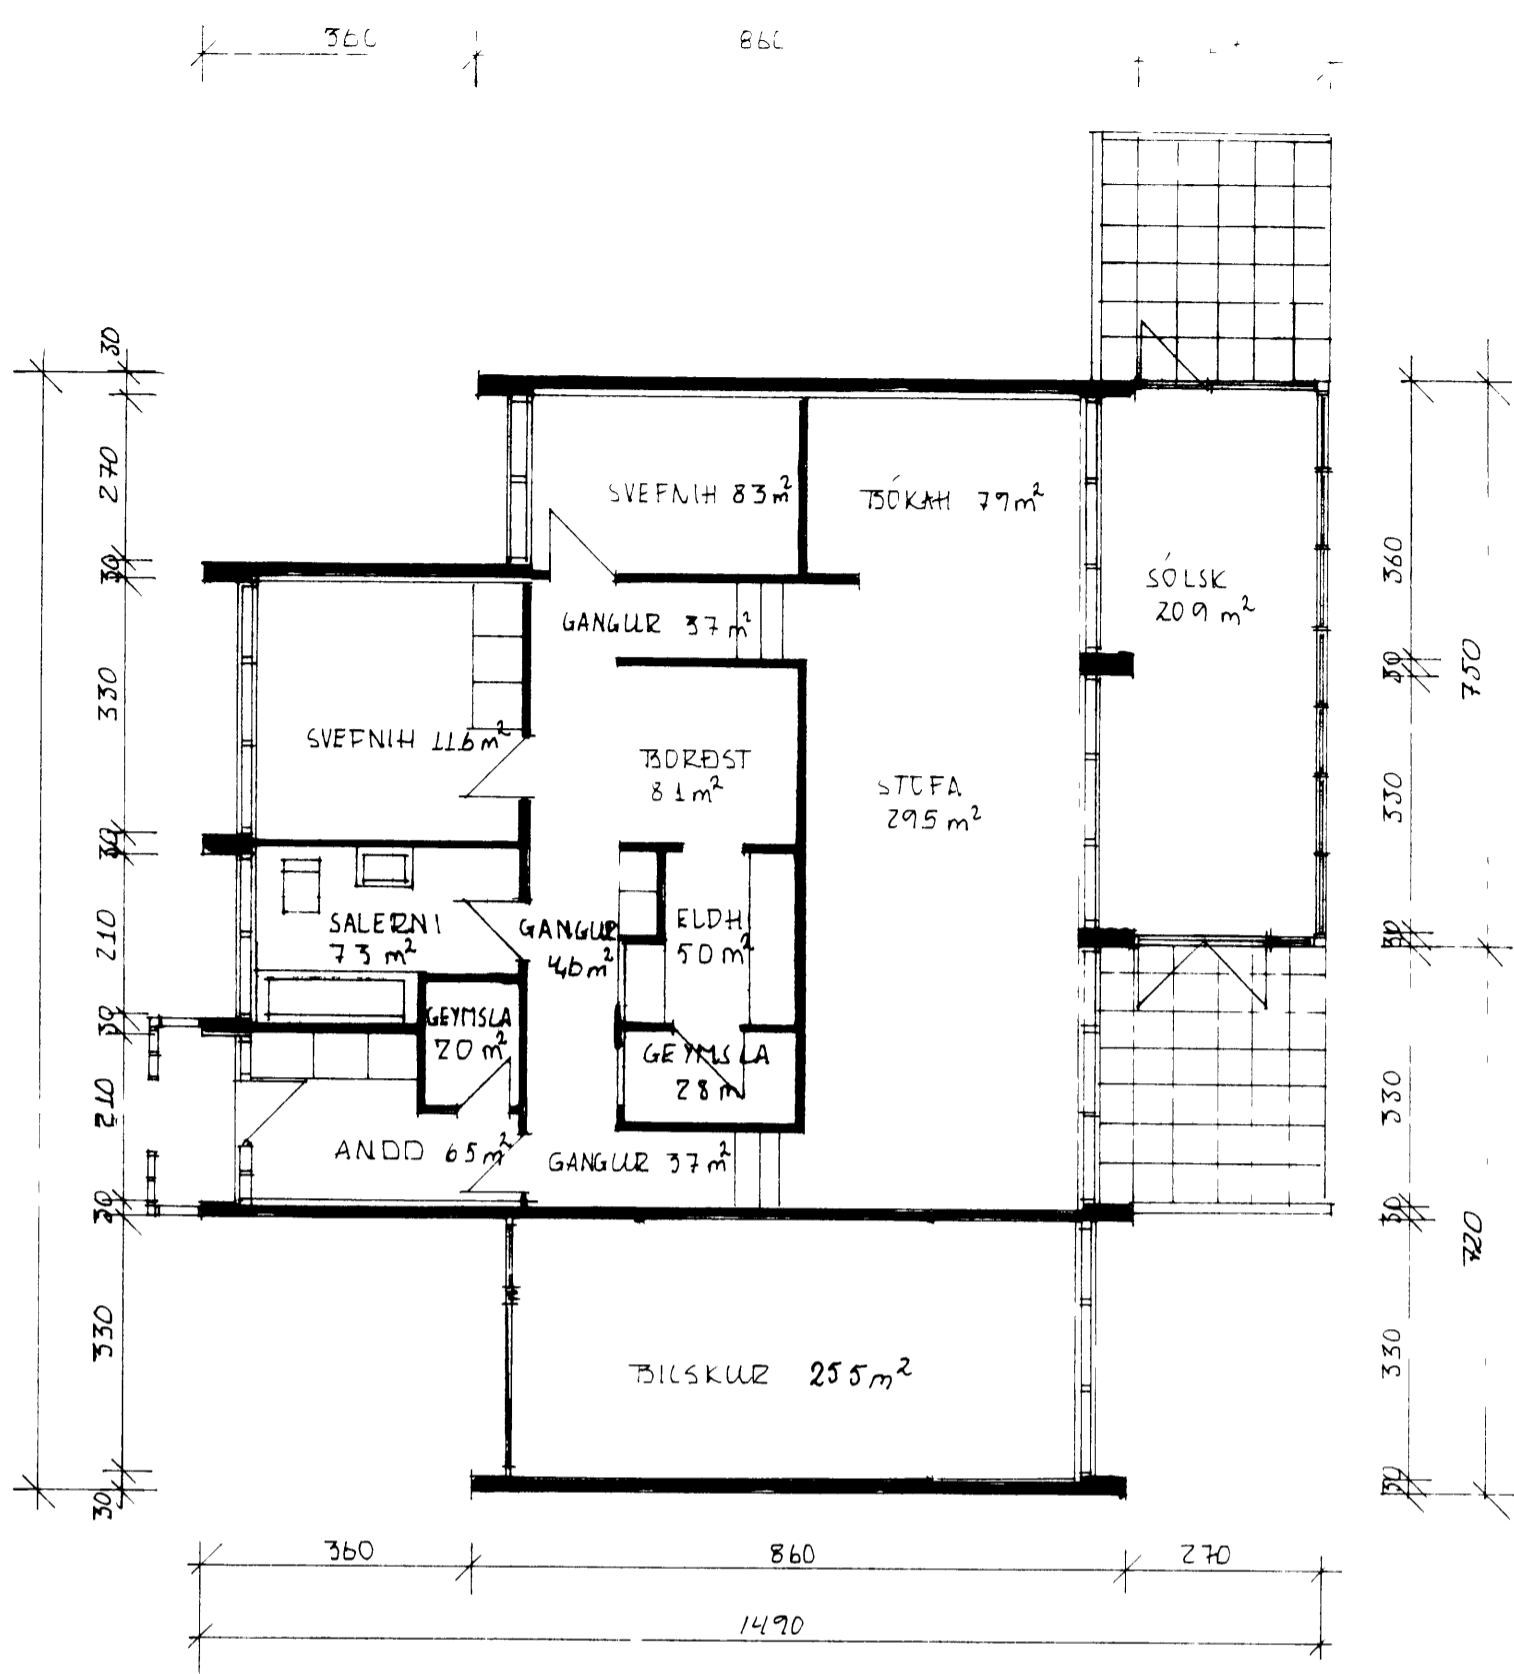


GRUNNMYND MKV 1:100

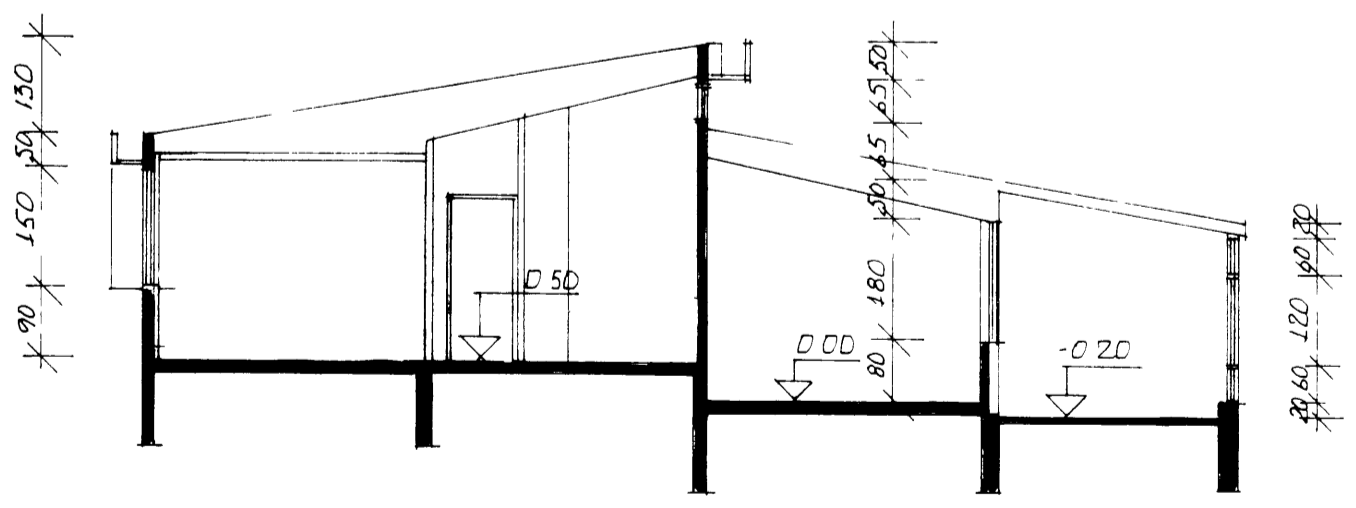

SNID MKV 1:100

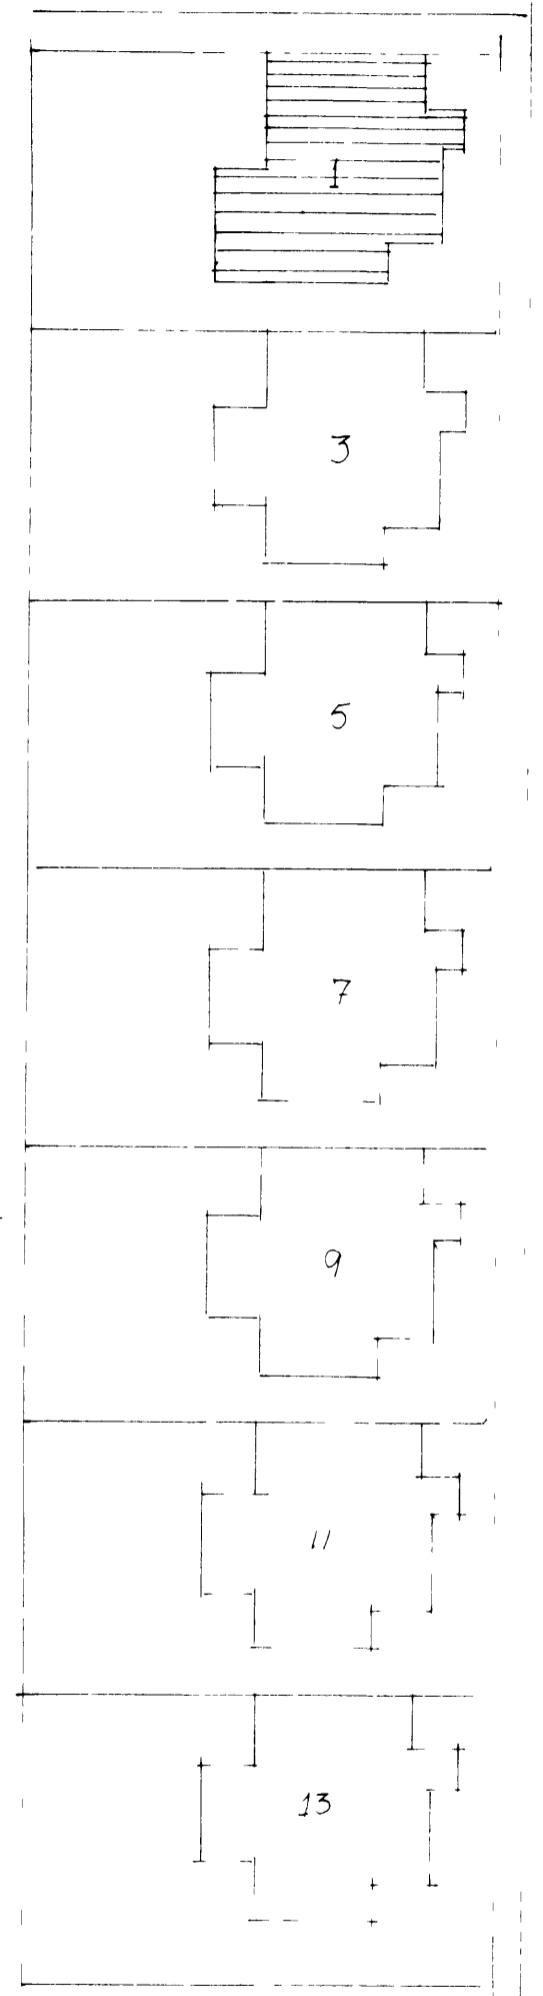

AFSTÖÐLÝND MKV 1:500

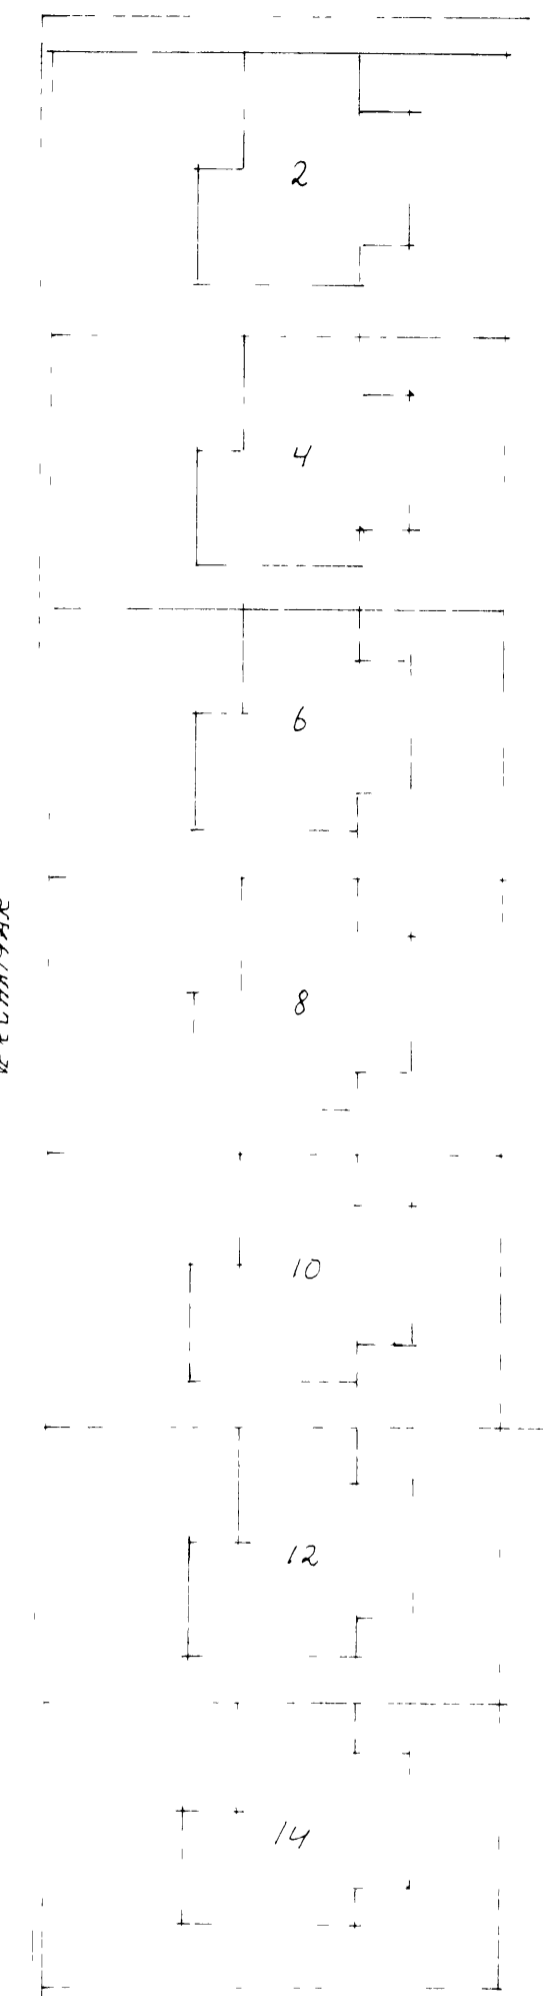

VERKMYNAR

BREYTING A ELDHÚS/SALERNI	BREYTING C	VERKHEITI DVERGHAÐAR Á VESTMANNAEYJUM	VERKEFNI VIBBYGGING SÓLSKALI	TÖRÖGVIN TÖRÖGVISSON BYGGINGARTEKNIFRÆÐINGULL HOFBÆVGI 57 VESTMANNAEYJUM HIS-4811135 VS-4812711	MÆLIKVARÐI 1:100 1:500	DAGS júní 95	NR
BREYTING B	BREYTING D				BREYTT	VERKNIR 9508	1A