




SAMMANKOMINGARÁÐGAFUR
8-2-85
VALDI
VALDI
VALDI

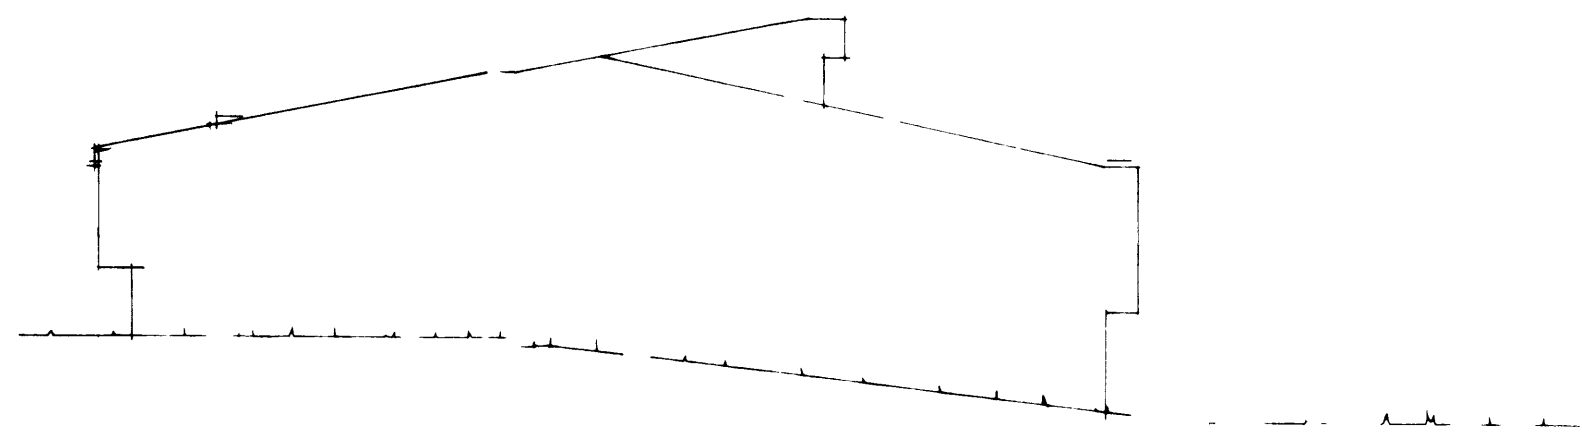


NOÐUR

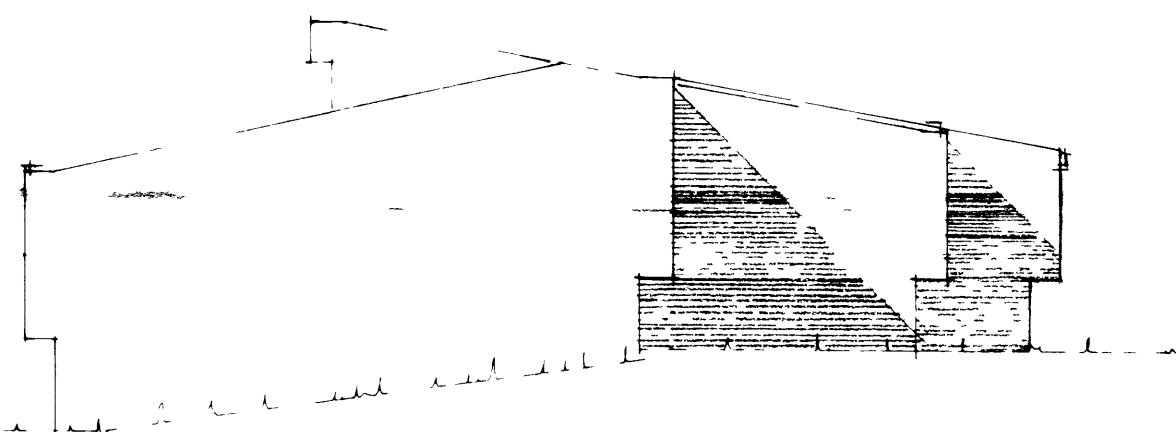


SUDUR

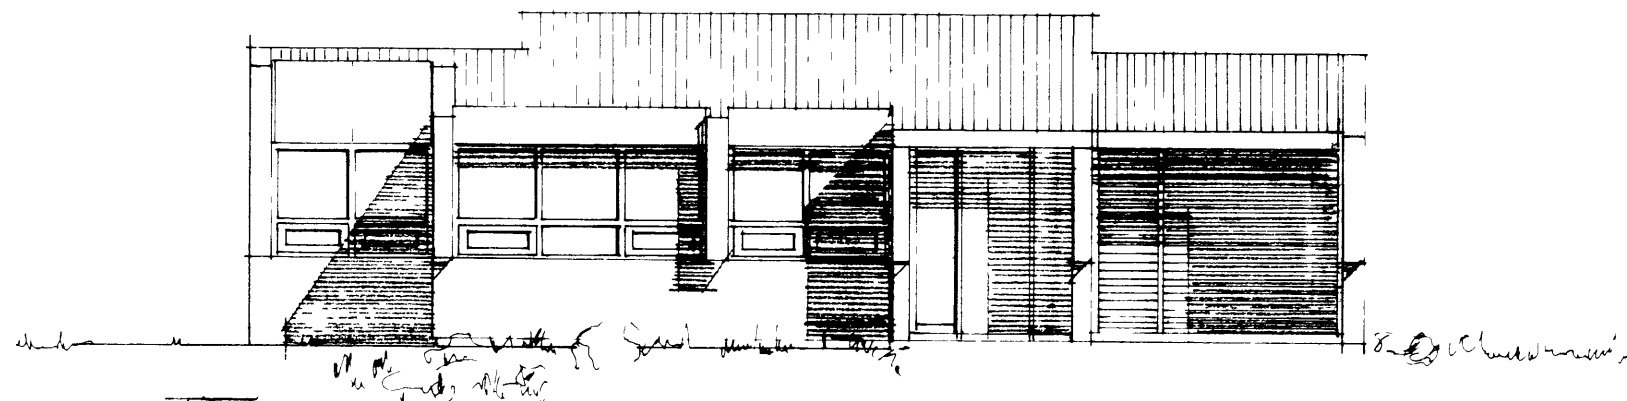

VESTUR

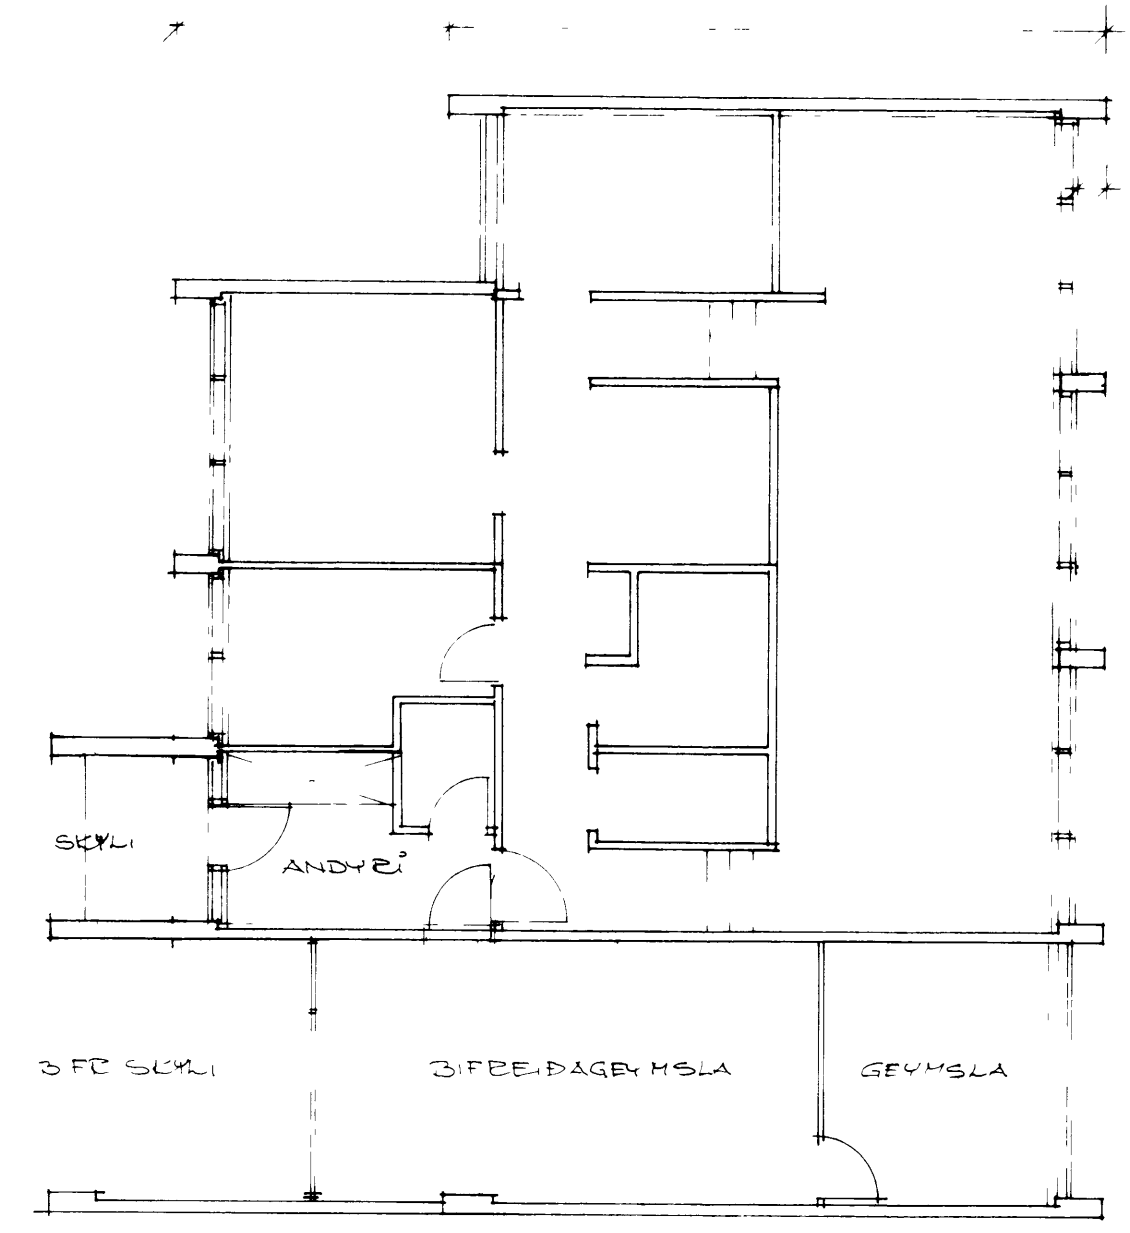

GRUNNMYND

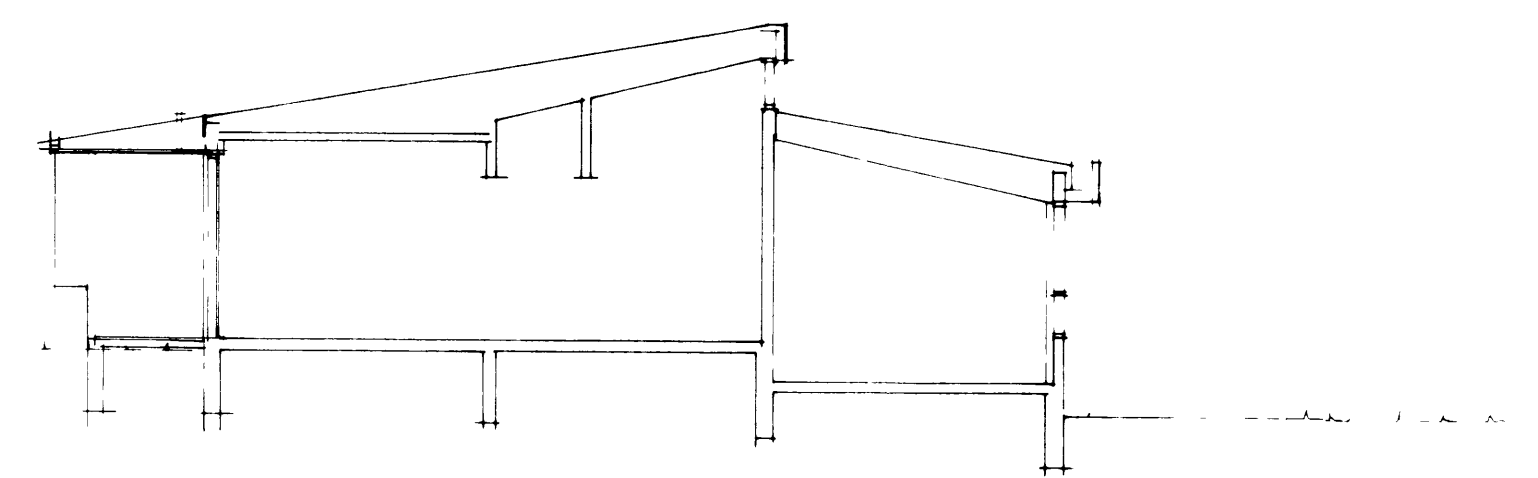

SNID 1:100

F	VERK	DVERGHAMAR
E	VIÐBYGGING	
D	GRUNNMYND-UTLIT-SNID	
C		
B		
A		
BR	DAGS	BREYTING
	TEIKN NR	1 AF 8472
PÁLL ZÓPHONIÁSSON		MANNAD P2 TEIKNAD
BYGGINGATÆKNIFRÆÐINGUR		KVARDI 1100
KIRKJUVEGI 23 - 98-2711		DAGS OCT 1984
900 VESTMANNNAEYJUM		