




NOÐUR

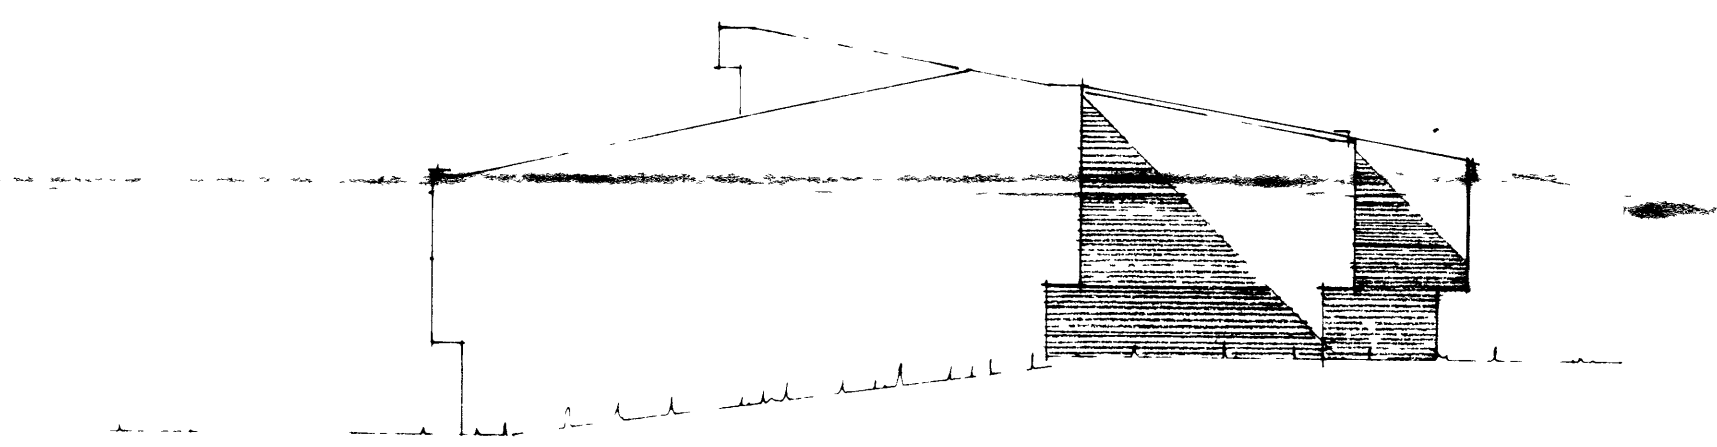


SUDUR

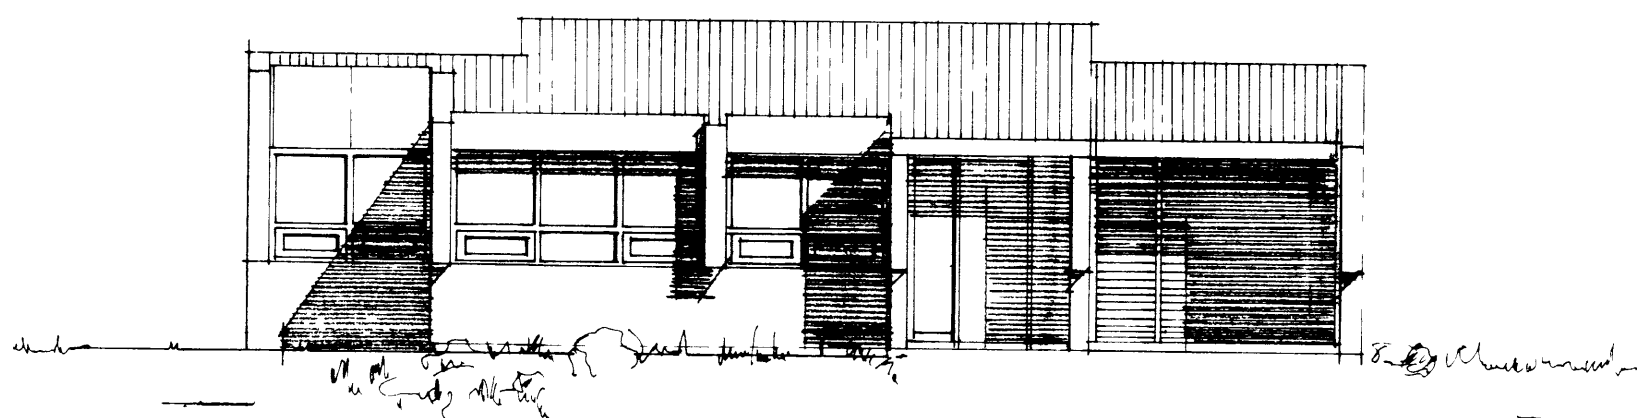

VESTUR

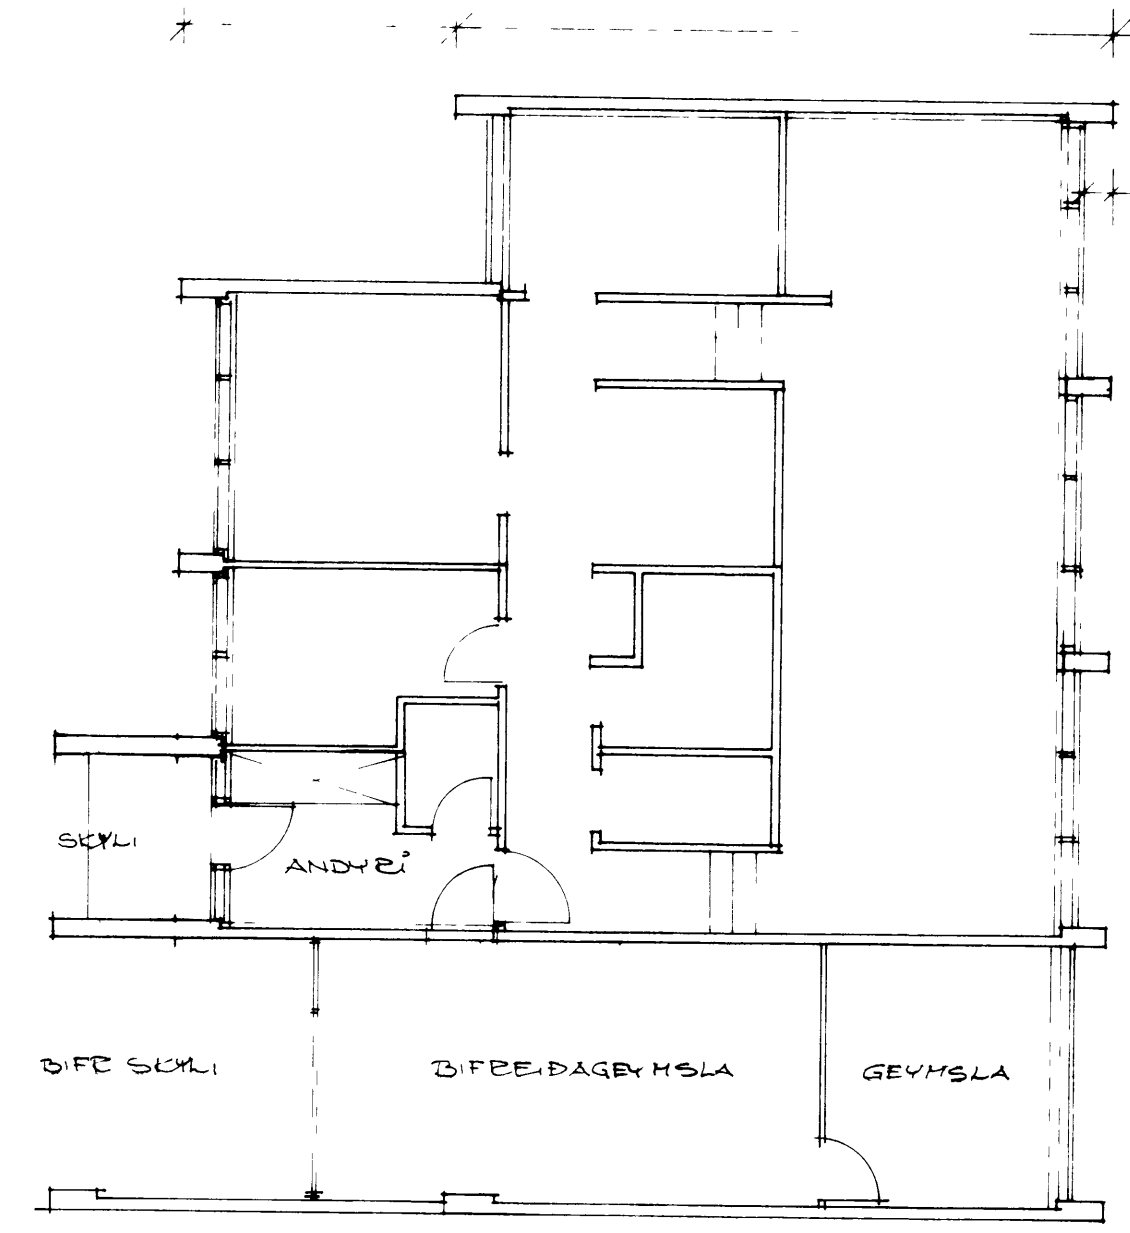

GRUNNMYND

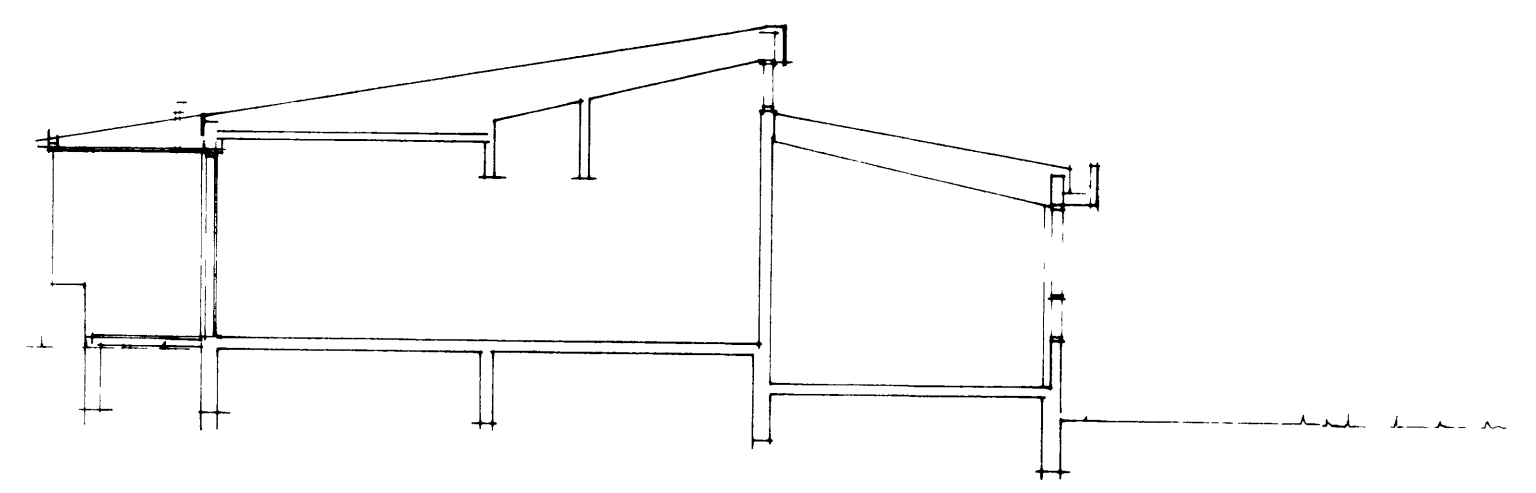

SNID 1:100

F		VERK	DVERGHAMAR
E		VIÐBYGGING	
D		GRUNNMYND-UTLIT-SNID	
C			
B			
A			
BR	DAGS	BREYTING	TEIKN NR 1 AF 8472
PÁLL ZÓPHONIÁSSON			MANNAD P2 TEIKNAD
BYGGINGATÆKNIFRÆÐINGUR			KVARDI 1100