



17 DES. 2002

Sigurdur Pálsson
BYGGINGARFULLTRÚA / VESTMANNNAEYJUM

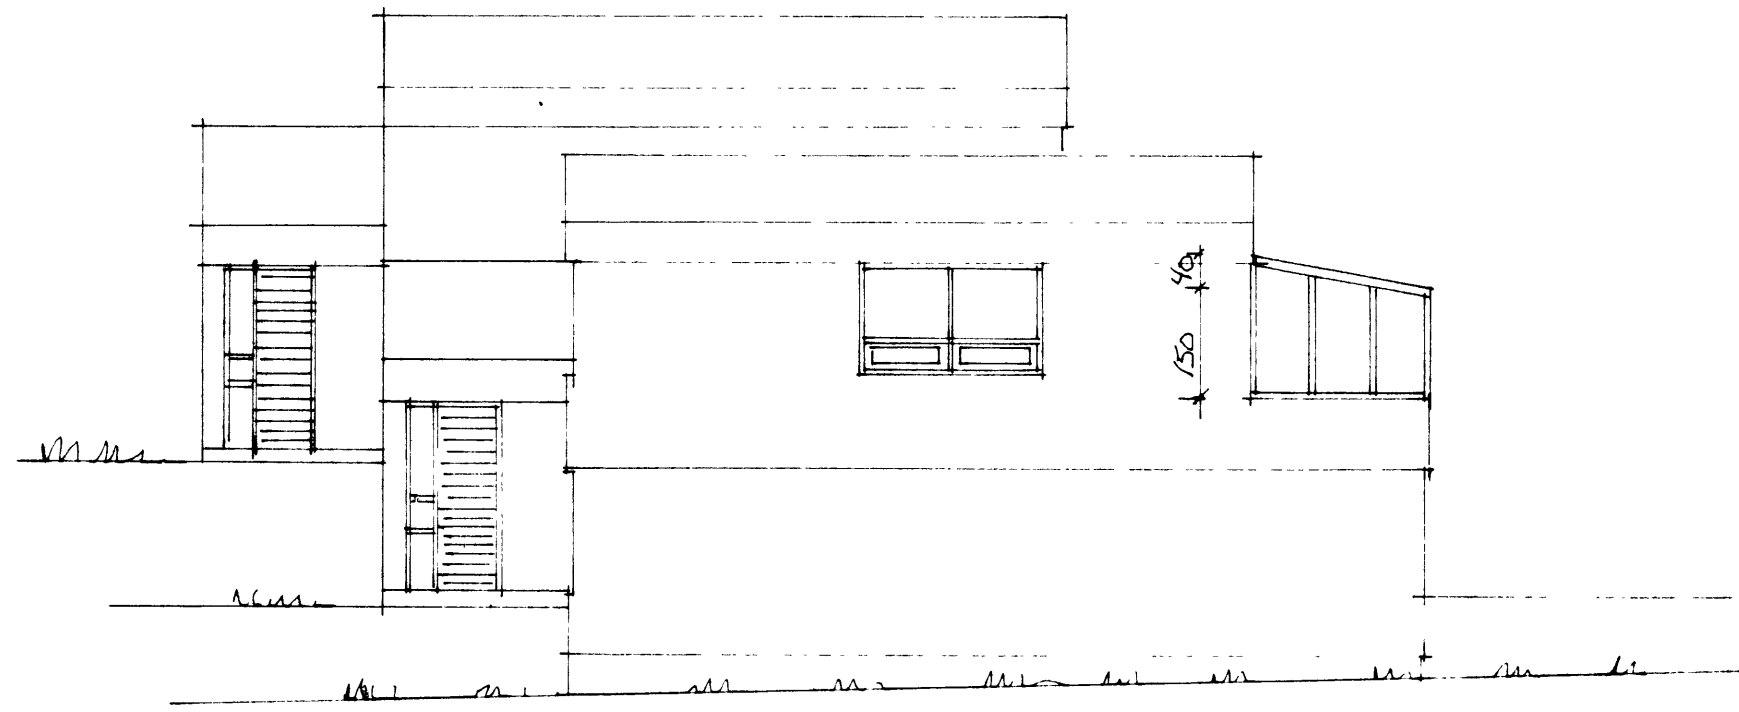

VESTUR

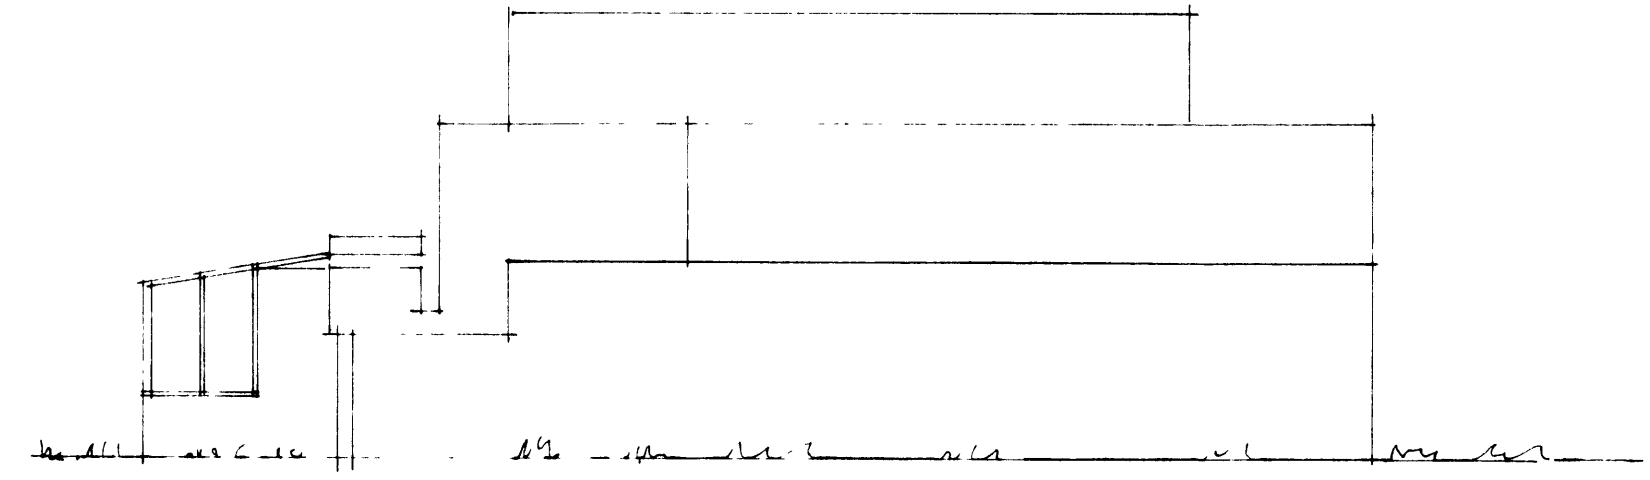

AUSTUR

DVERGHAMAR 40 VESTMANNNAEYJUM
 ÚTLIT VIÐBYGGING
 MÍLU 1:100 MAÍ 2000
 SIGURÐON PÁLSSON TÆKNIFR.

SP