



ÚTLITSMYND SUÐUR

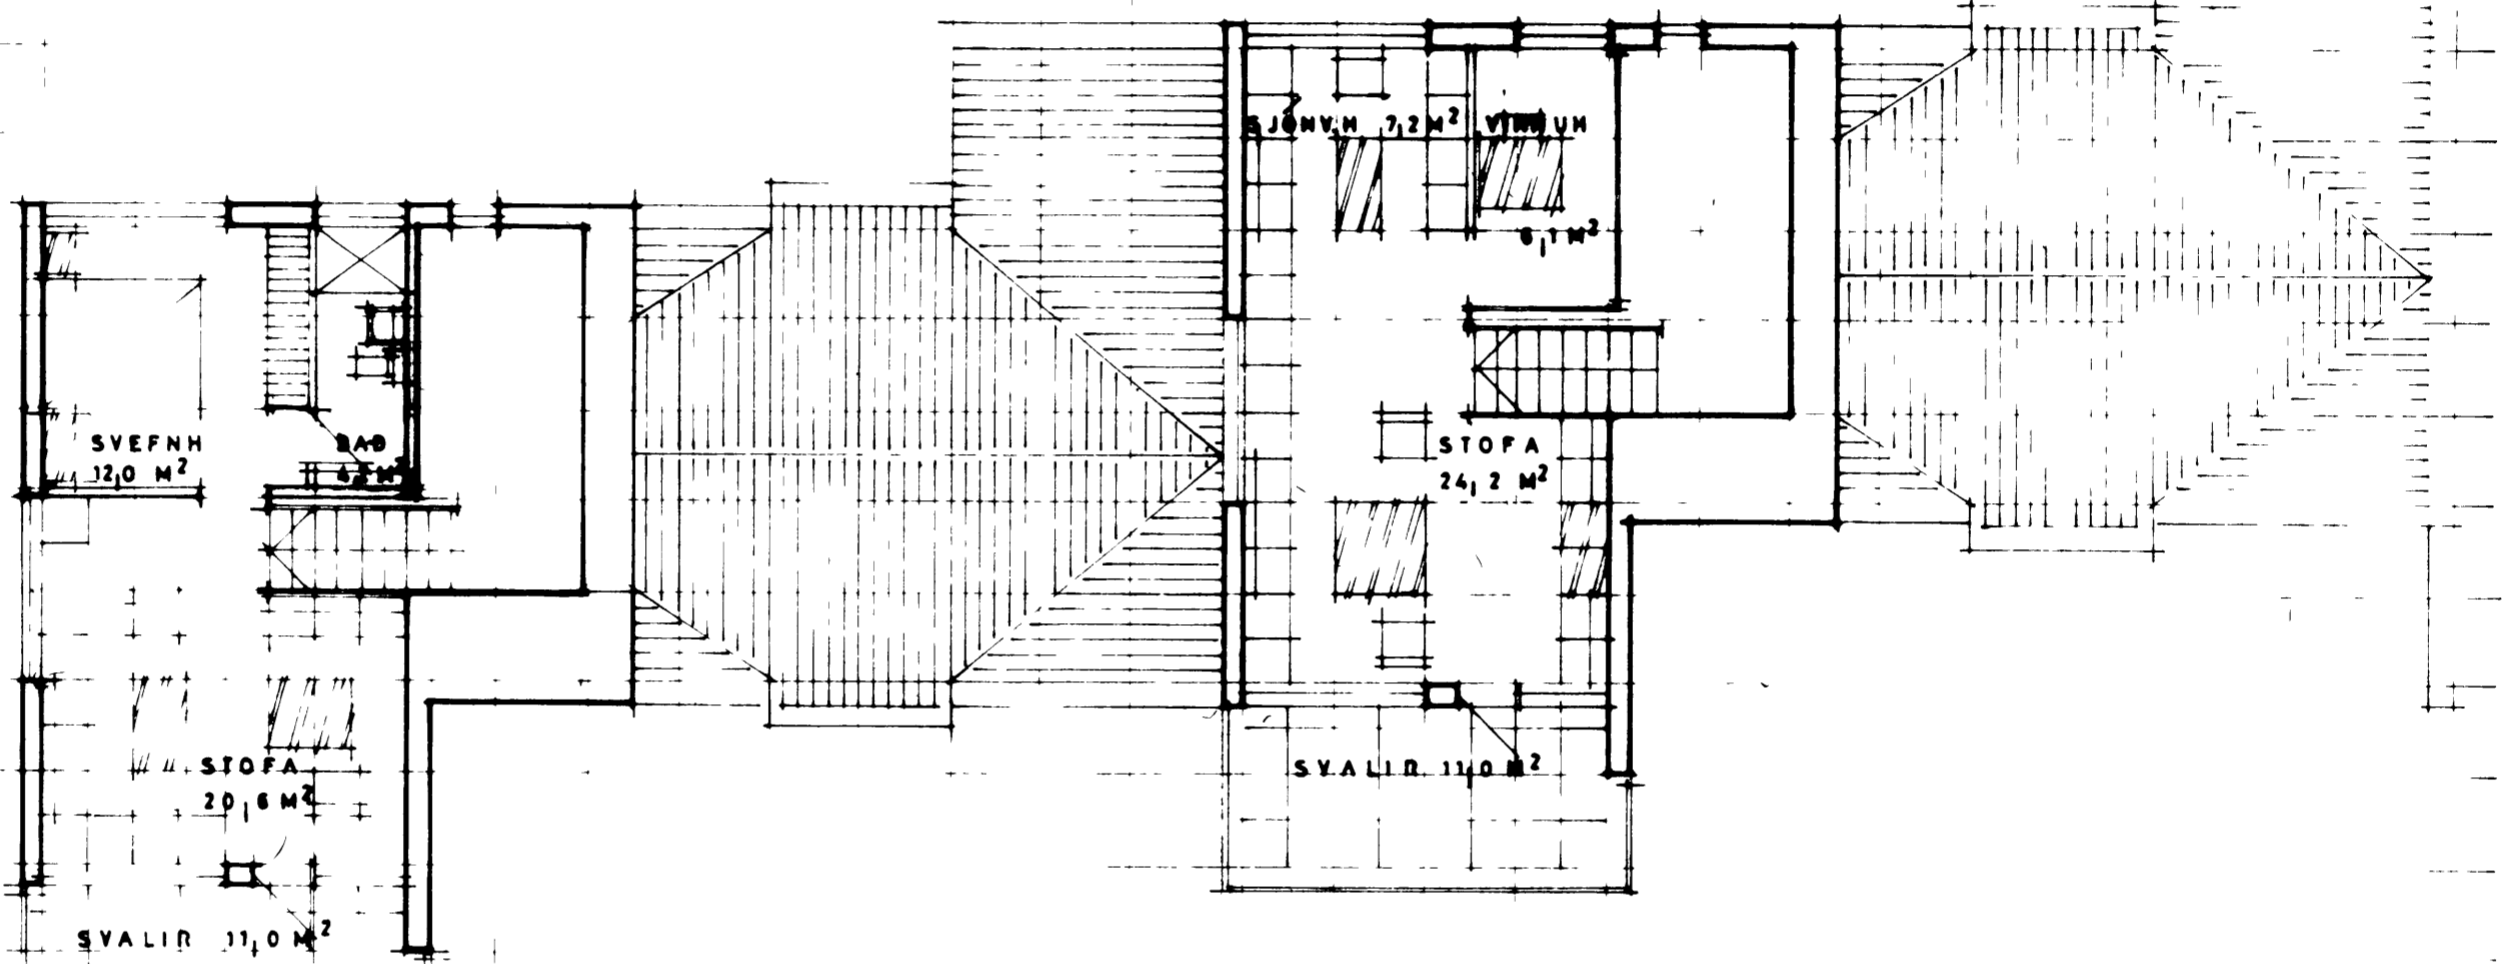

EFRI HÆÐ

120 120 120

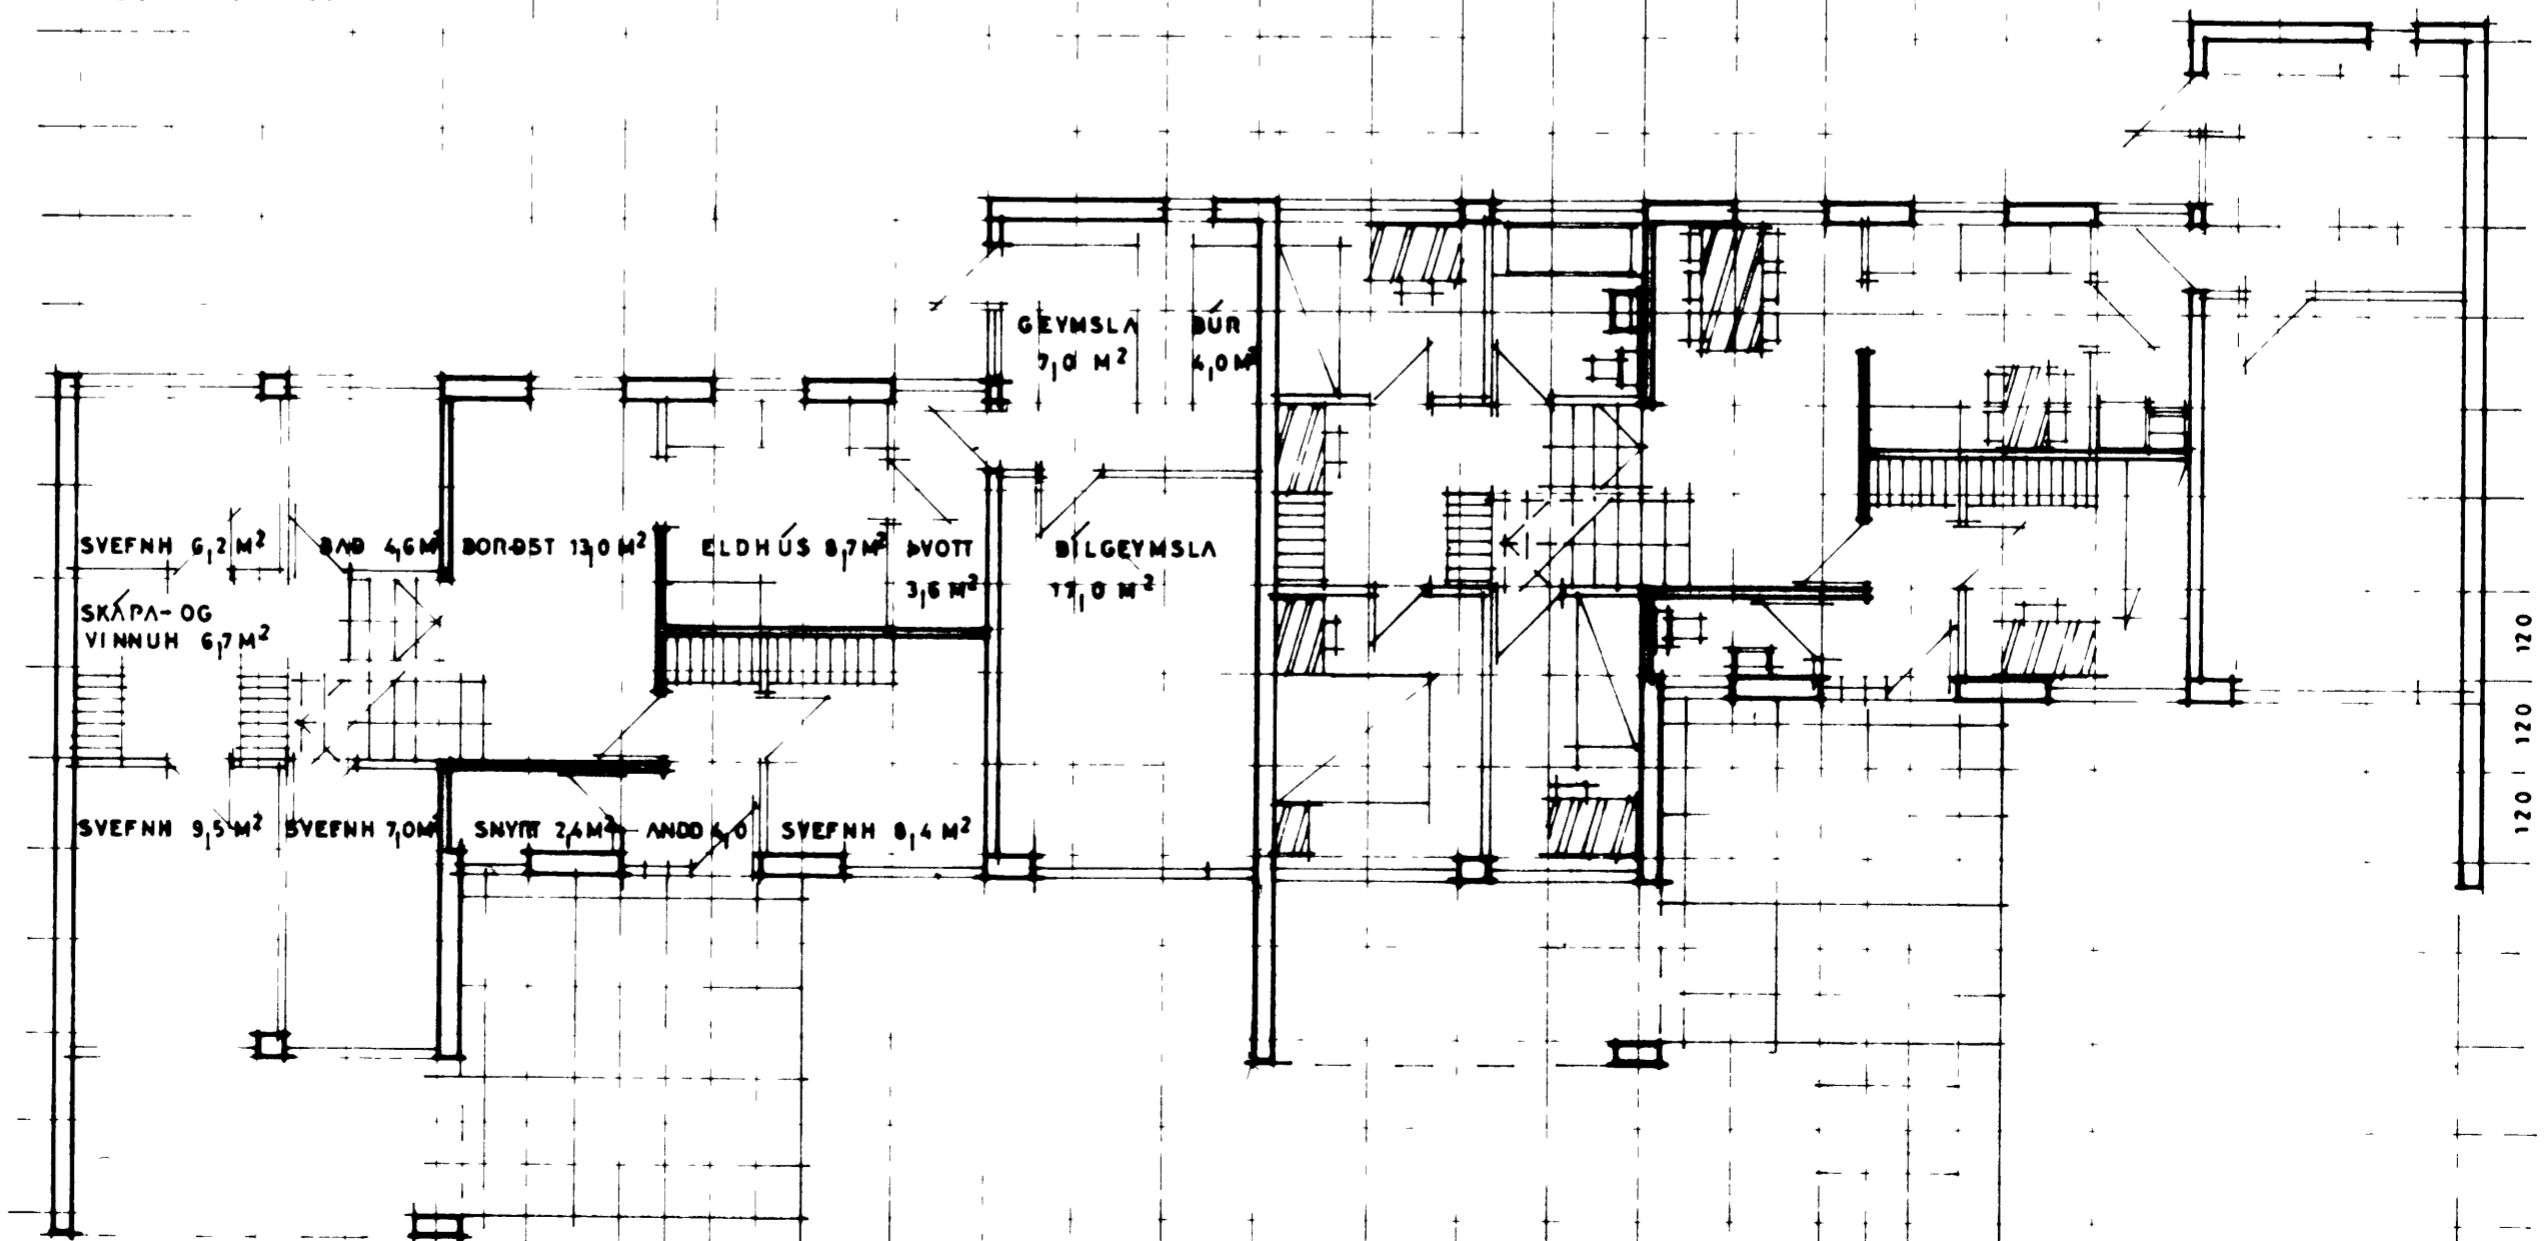

NEÐRI HÆÐ

120 | 120 | 120