

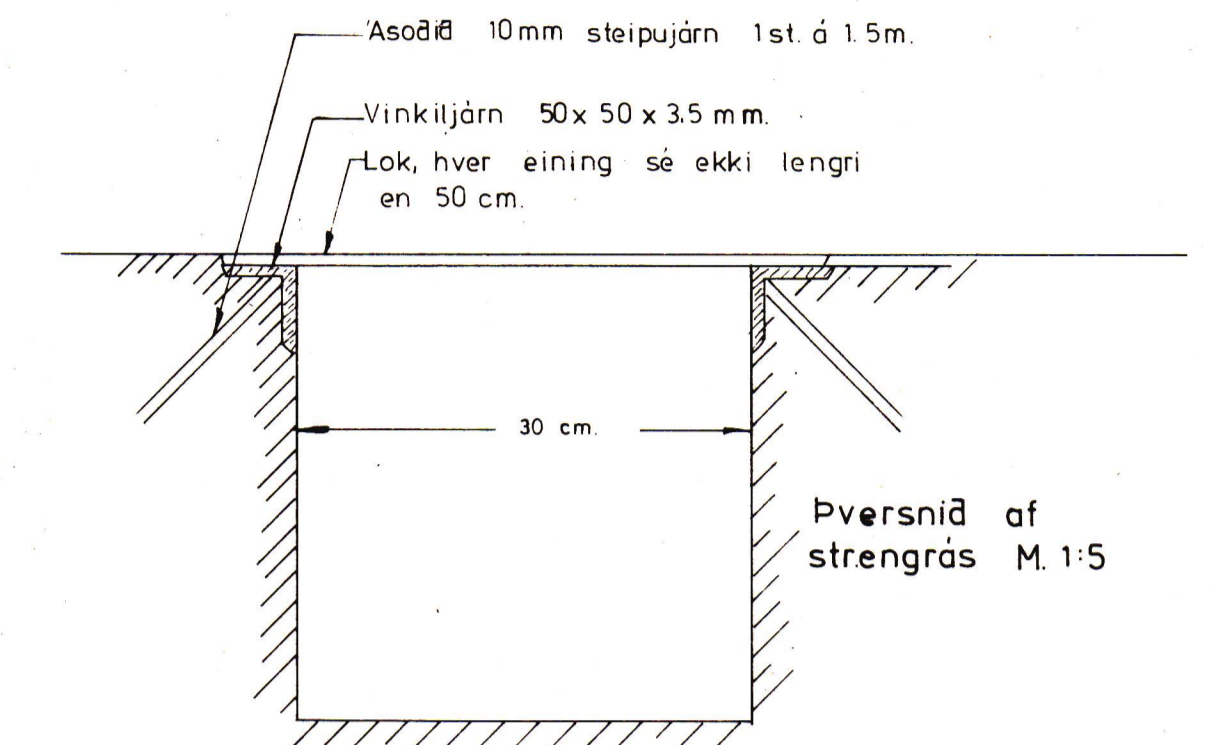


Skurður B-B

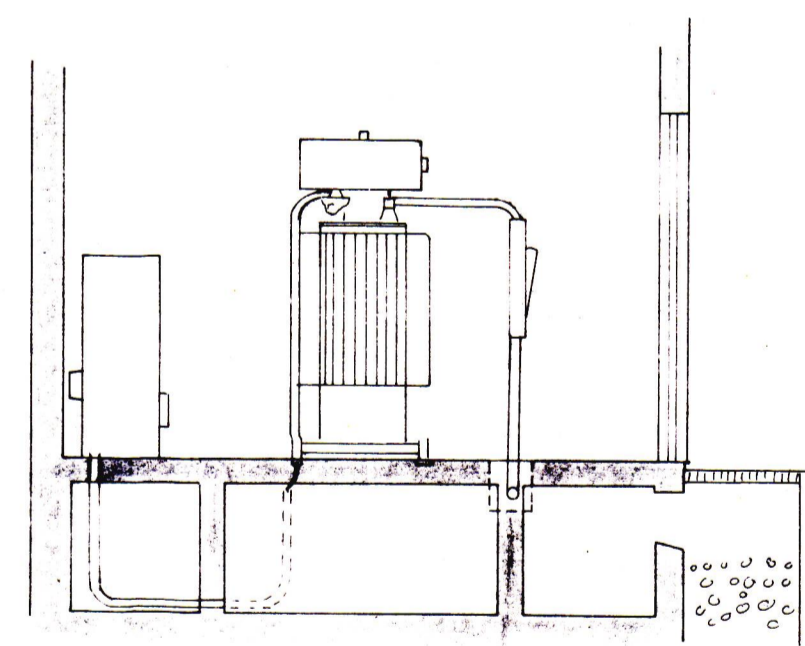

Skurður C-C

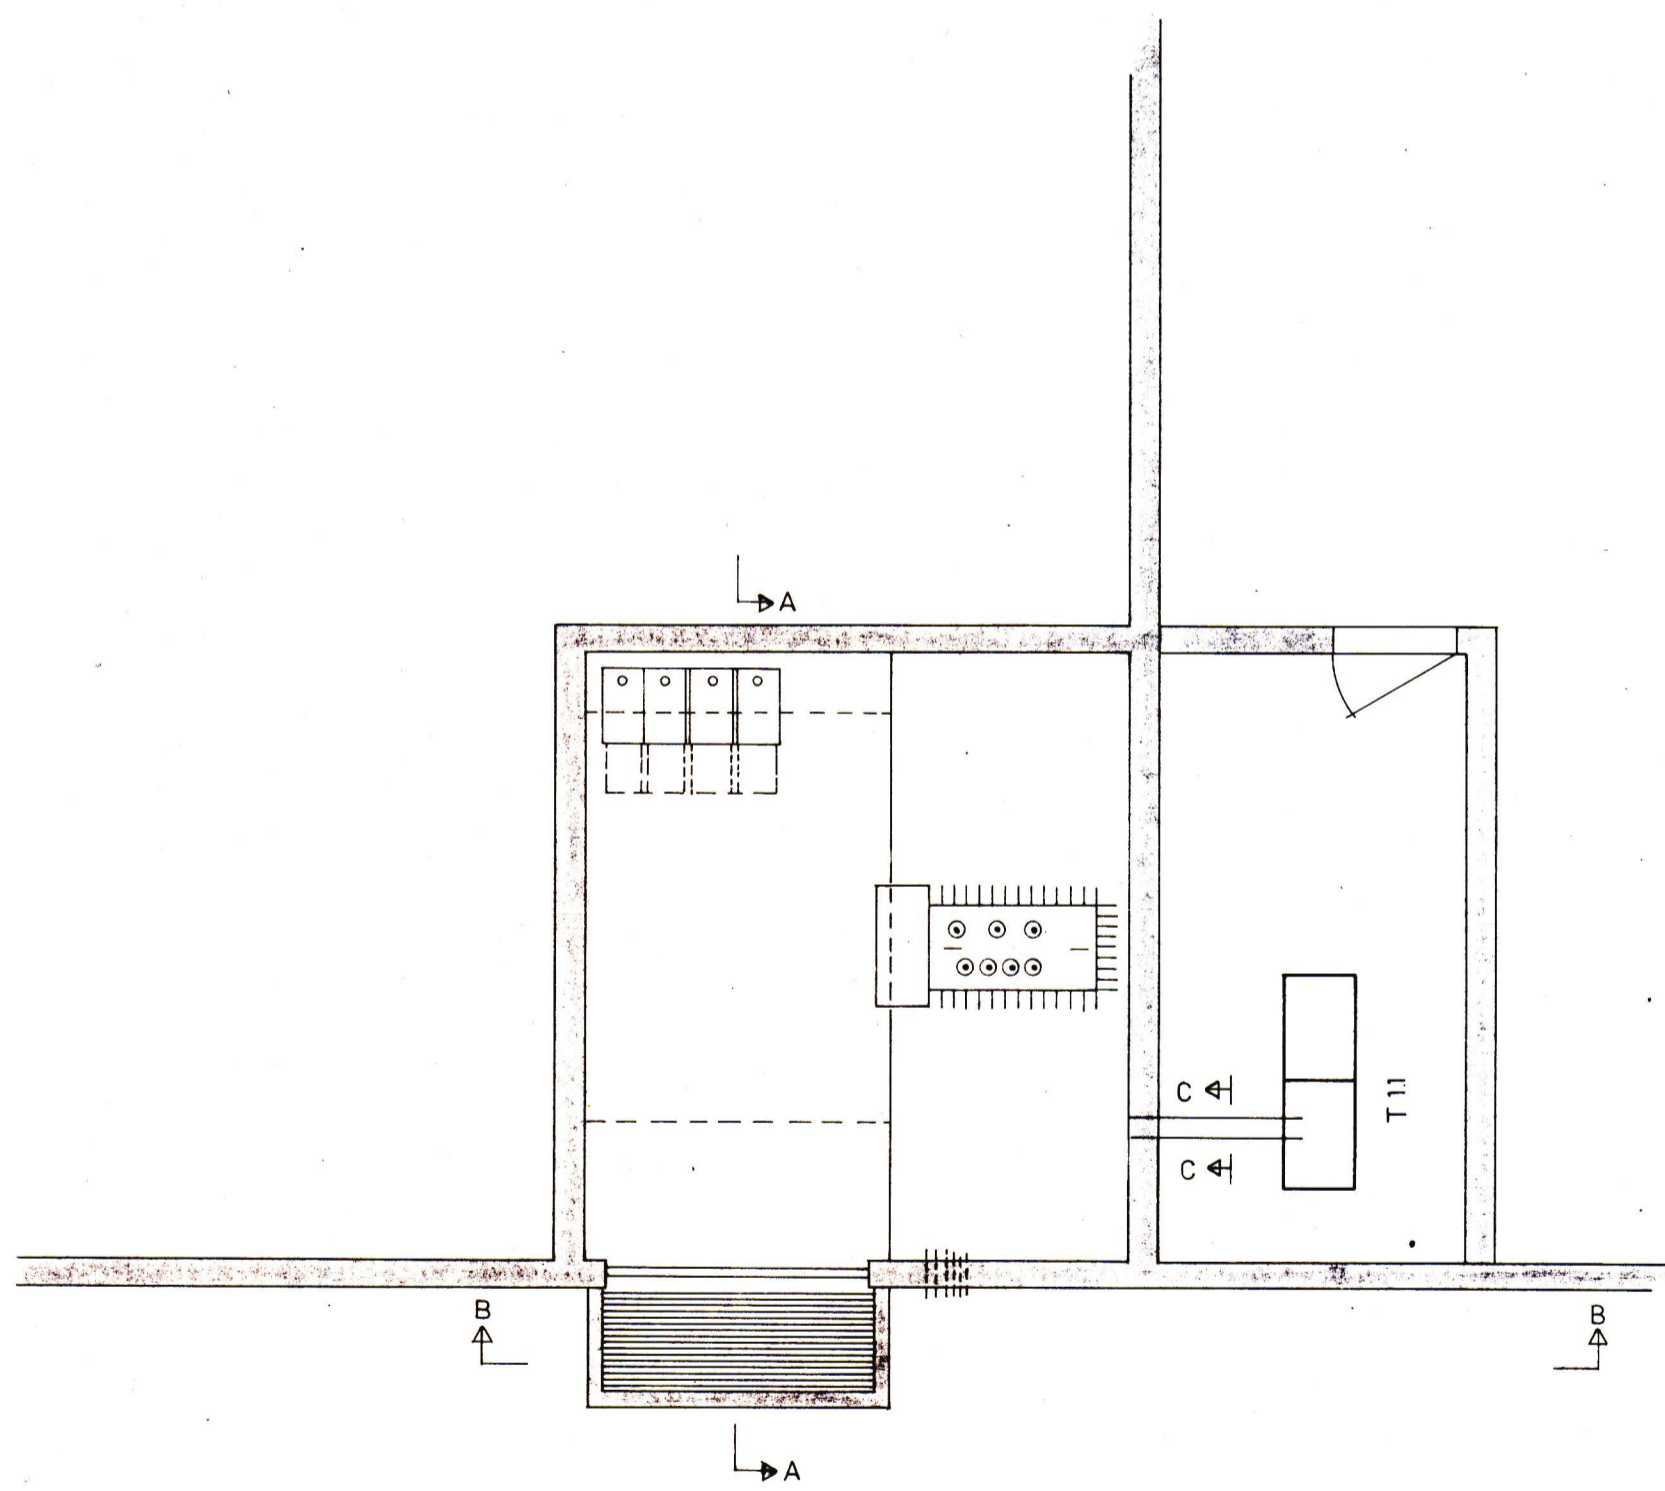

Skurður A-A

BR. NR.	1	346	BREYTING
TEIKNINGAR NR.	27	1	346
VERK.	BLAD	FRH. BL.	
5615	2	3	
KVARÐI	1:50		
MAÑNAD	TEIKNAD	YFIRF.	
105	RV	75	
REKJAVAR	100	75	
Rafhönnun			SKIPHOLT 1 SIMI

STAKKUR VESTMANNAEYJUM

DREIFISTÖÐ OG TÖFLUHERBERGI

Rafhönnun