




TAFLA T.1.1

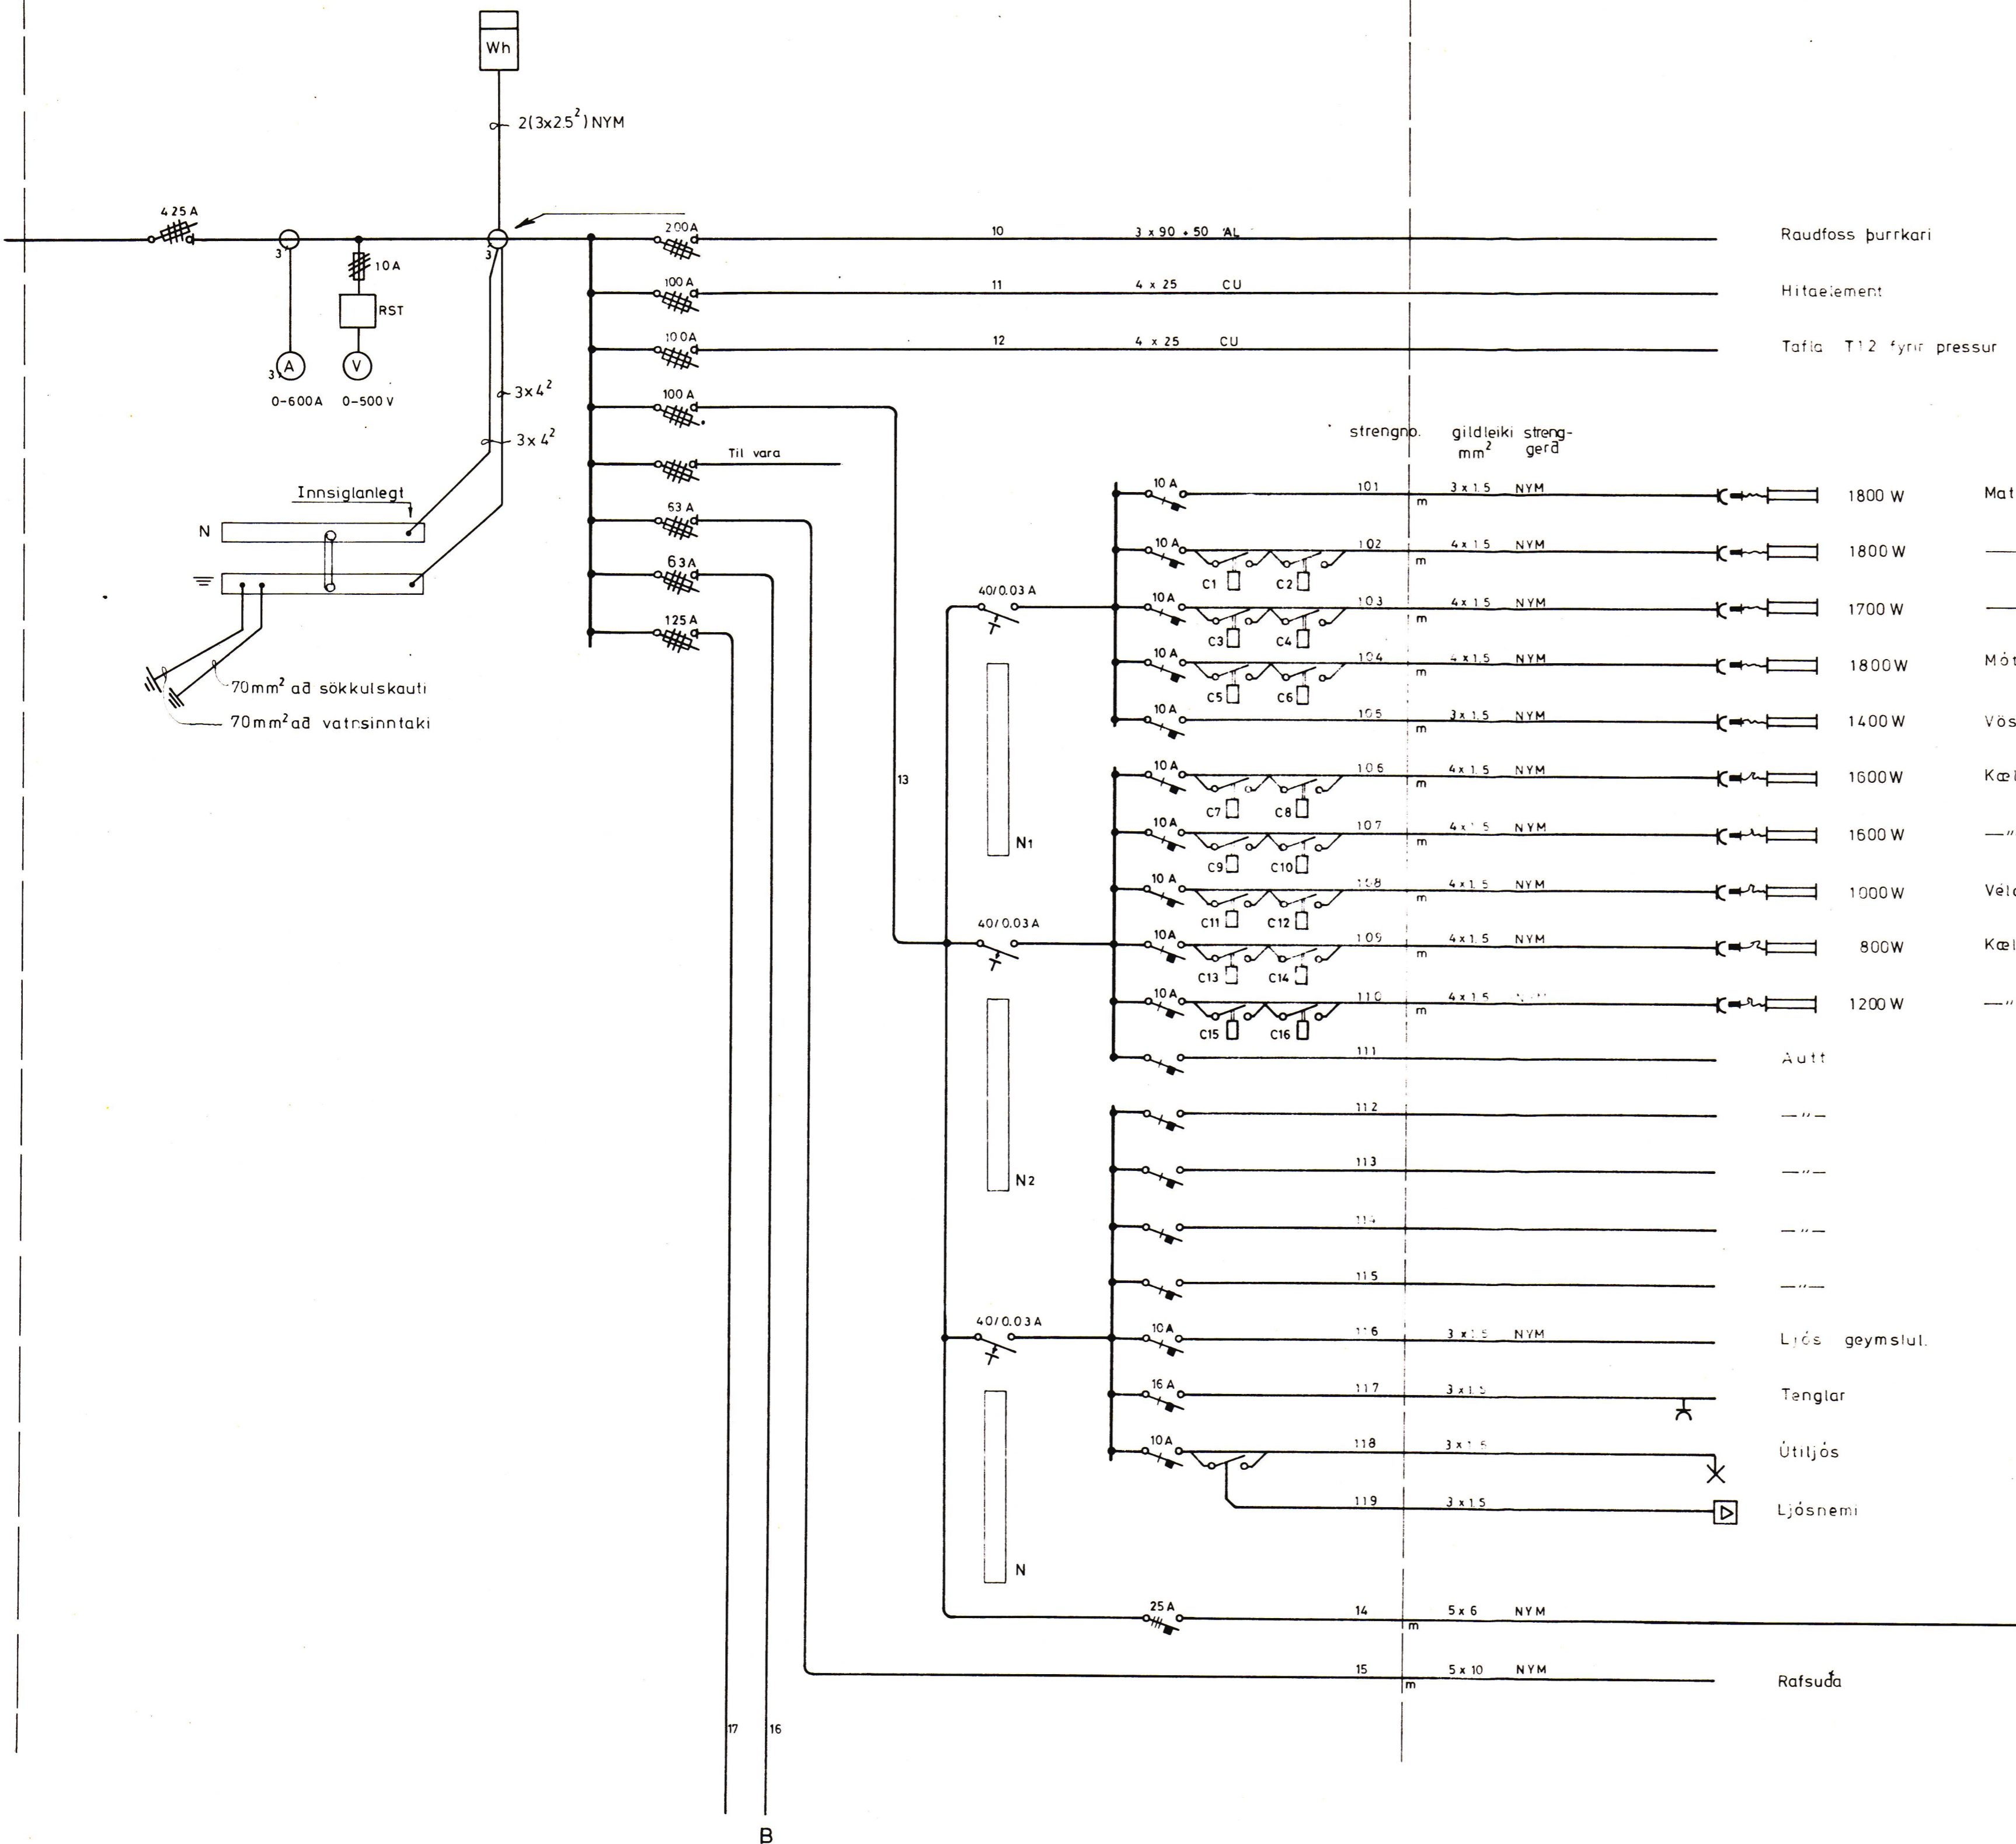

TAFLA T.1.2
JBP 11.3.

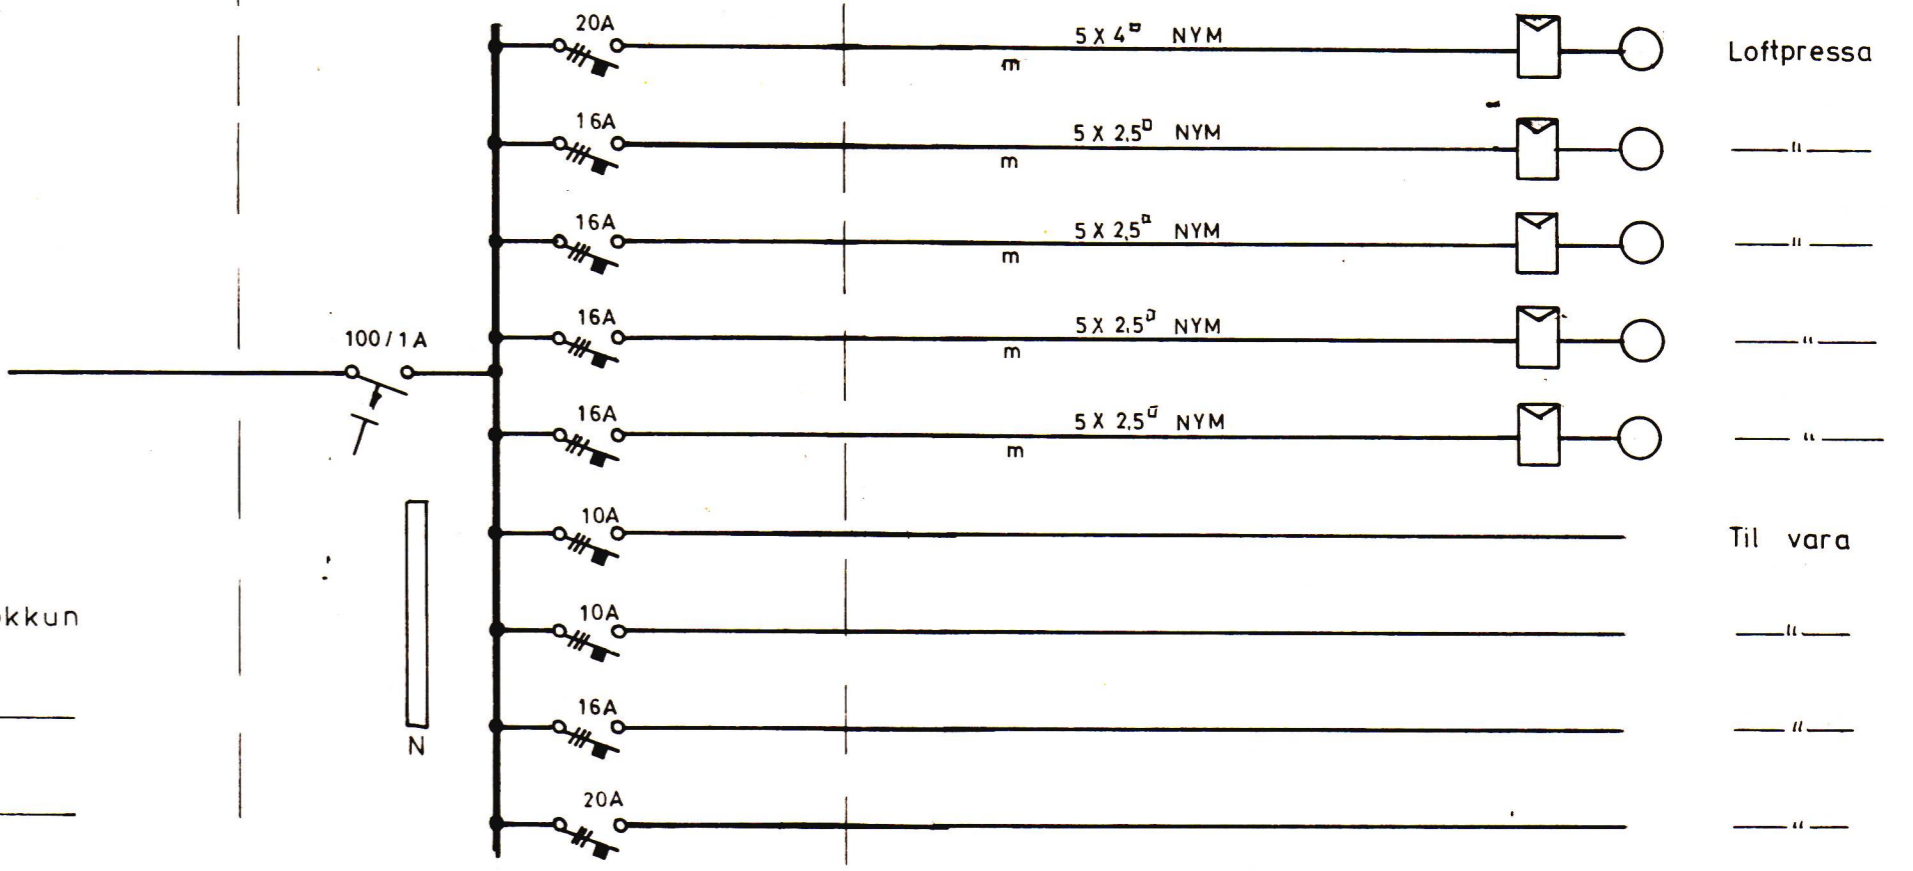

TAFLA SKRIFSTOFULOFTI
JBP 112/7

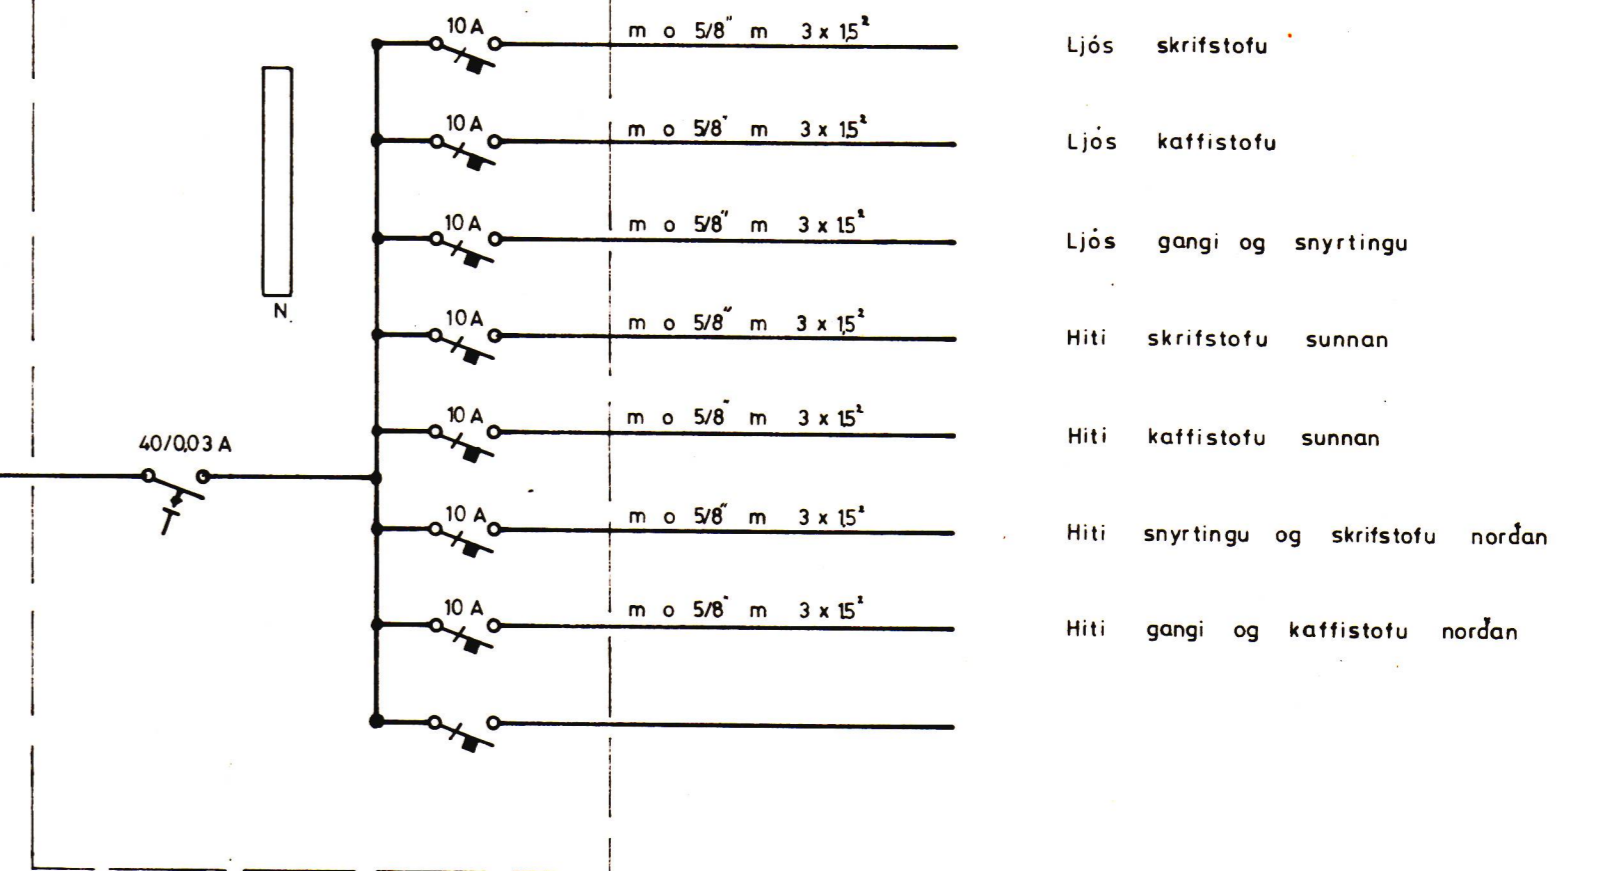

BR. NR.	1	27
TEIKNINGAR NR.	1	353
VERK BLAD	9	FRH. BL.
5615	9	10
KVARDI		
HANNAÐ	TEIKNAD	YFIRF.
REYKJAVIK	10/1/75	

BREYTING
STAKKUR VESTMANNAEYJUM
EINUNUMYND TÖFLU T.1.1 OG SKRIFST.