


SNEIDING A-A
1:100

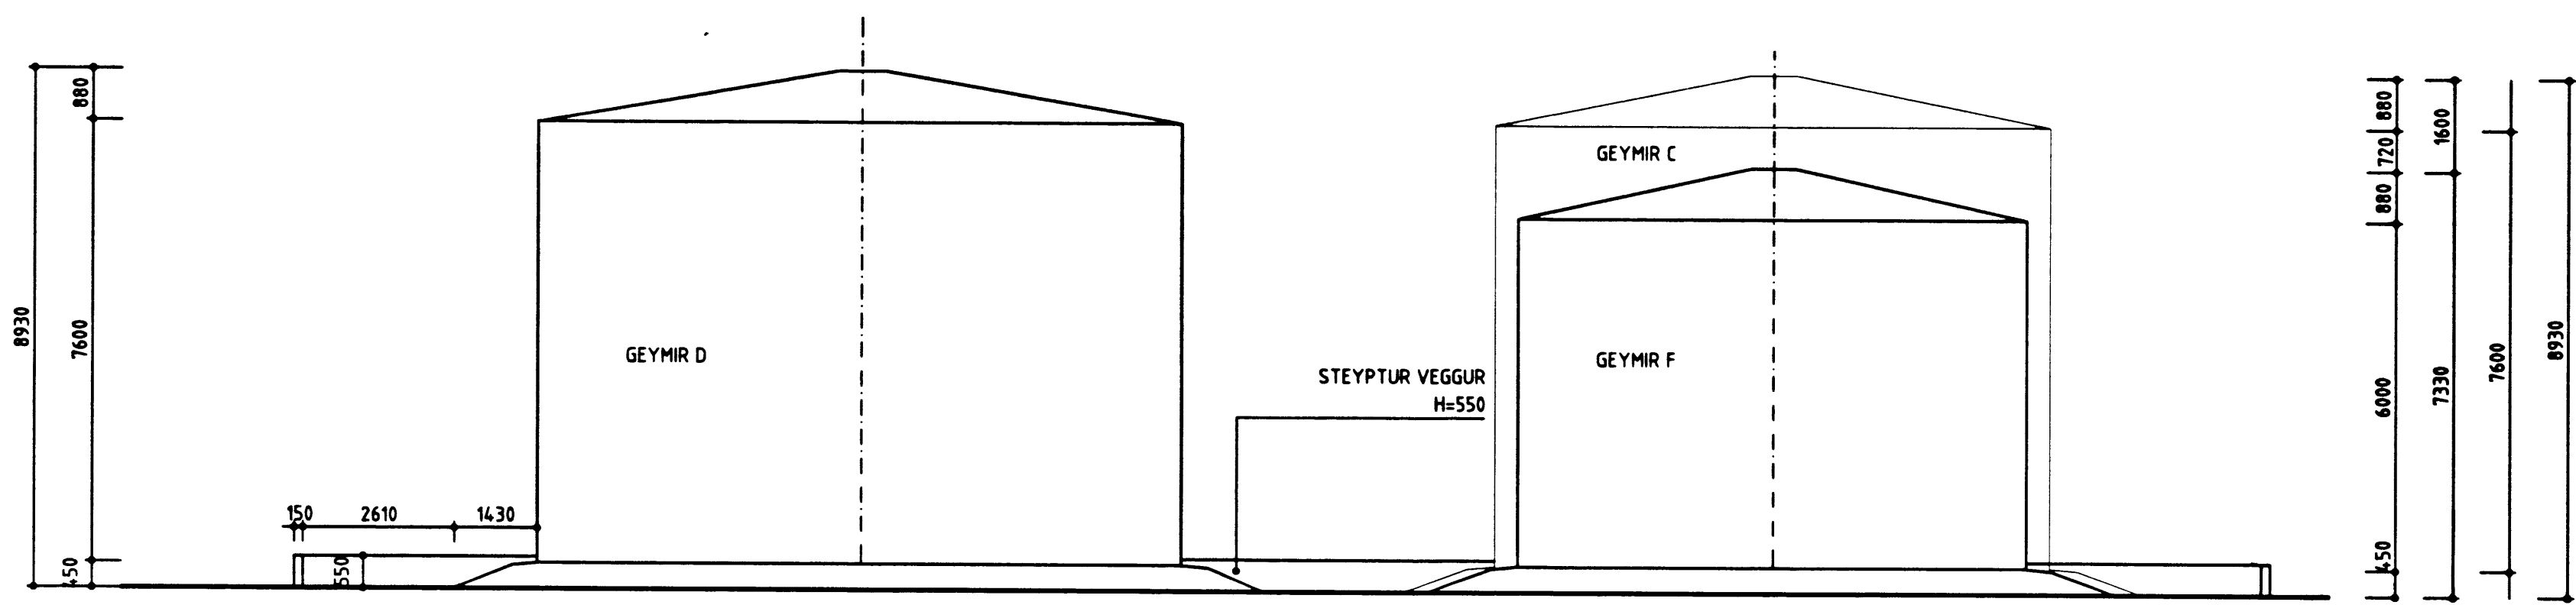

SNEIDING B-B
1:100

HOLLUSTUVERND
RÍKISINS
Mengunarvæðir sjávar

Samþ 24.11.1997.

Signature

DAGS	BREYTING	SAMB.	VERK	ARKITEKT
			SKELJUNGUR HF	HAUKUR HARDARSON ARKITEKT FAÍ
			OLIUSTÖÐ VESTMANNAEYJUM	TEKNIstofa Háteigsvegi 7, 105 REYKJAVÍK
				SÍMI 561 1910 / FAX 561 1921
			SNEIDINGAR	SAMÞYKKT
				VERK NR. KVARÐI 1:100 TEKNIING NÚMÉR