

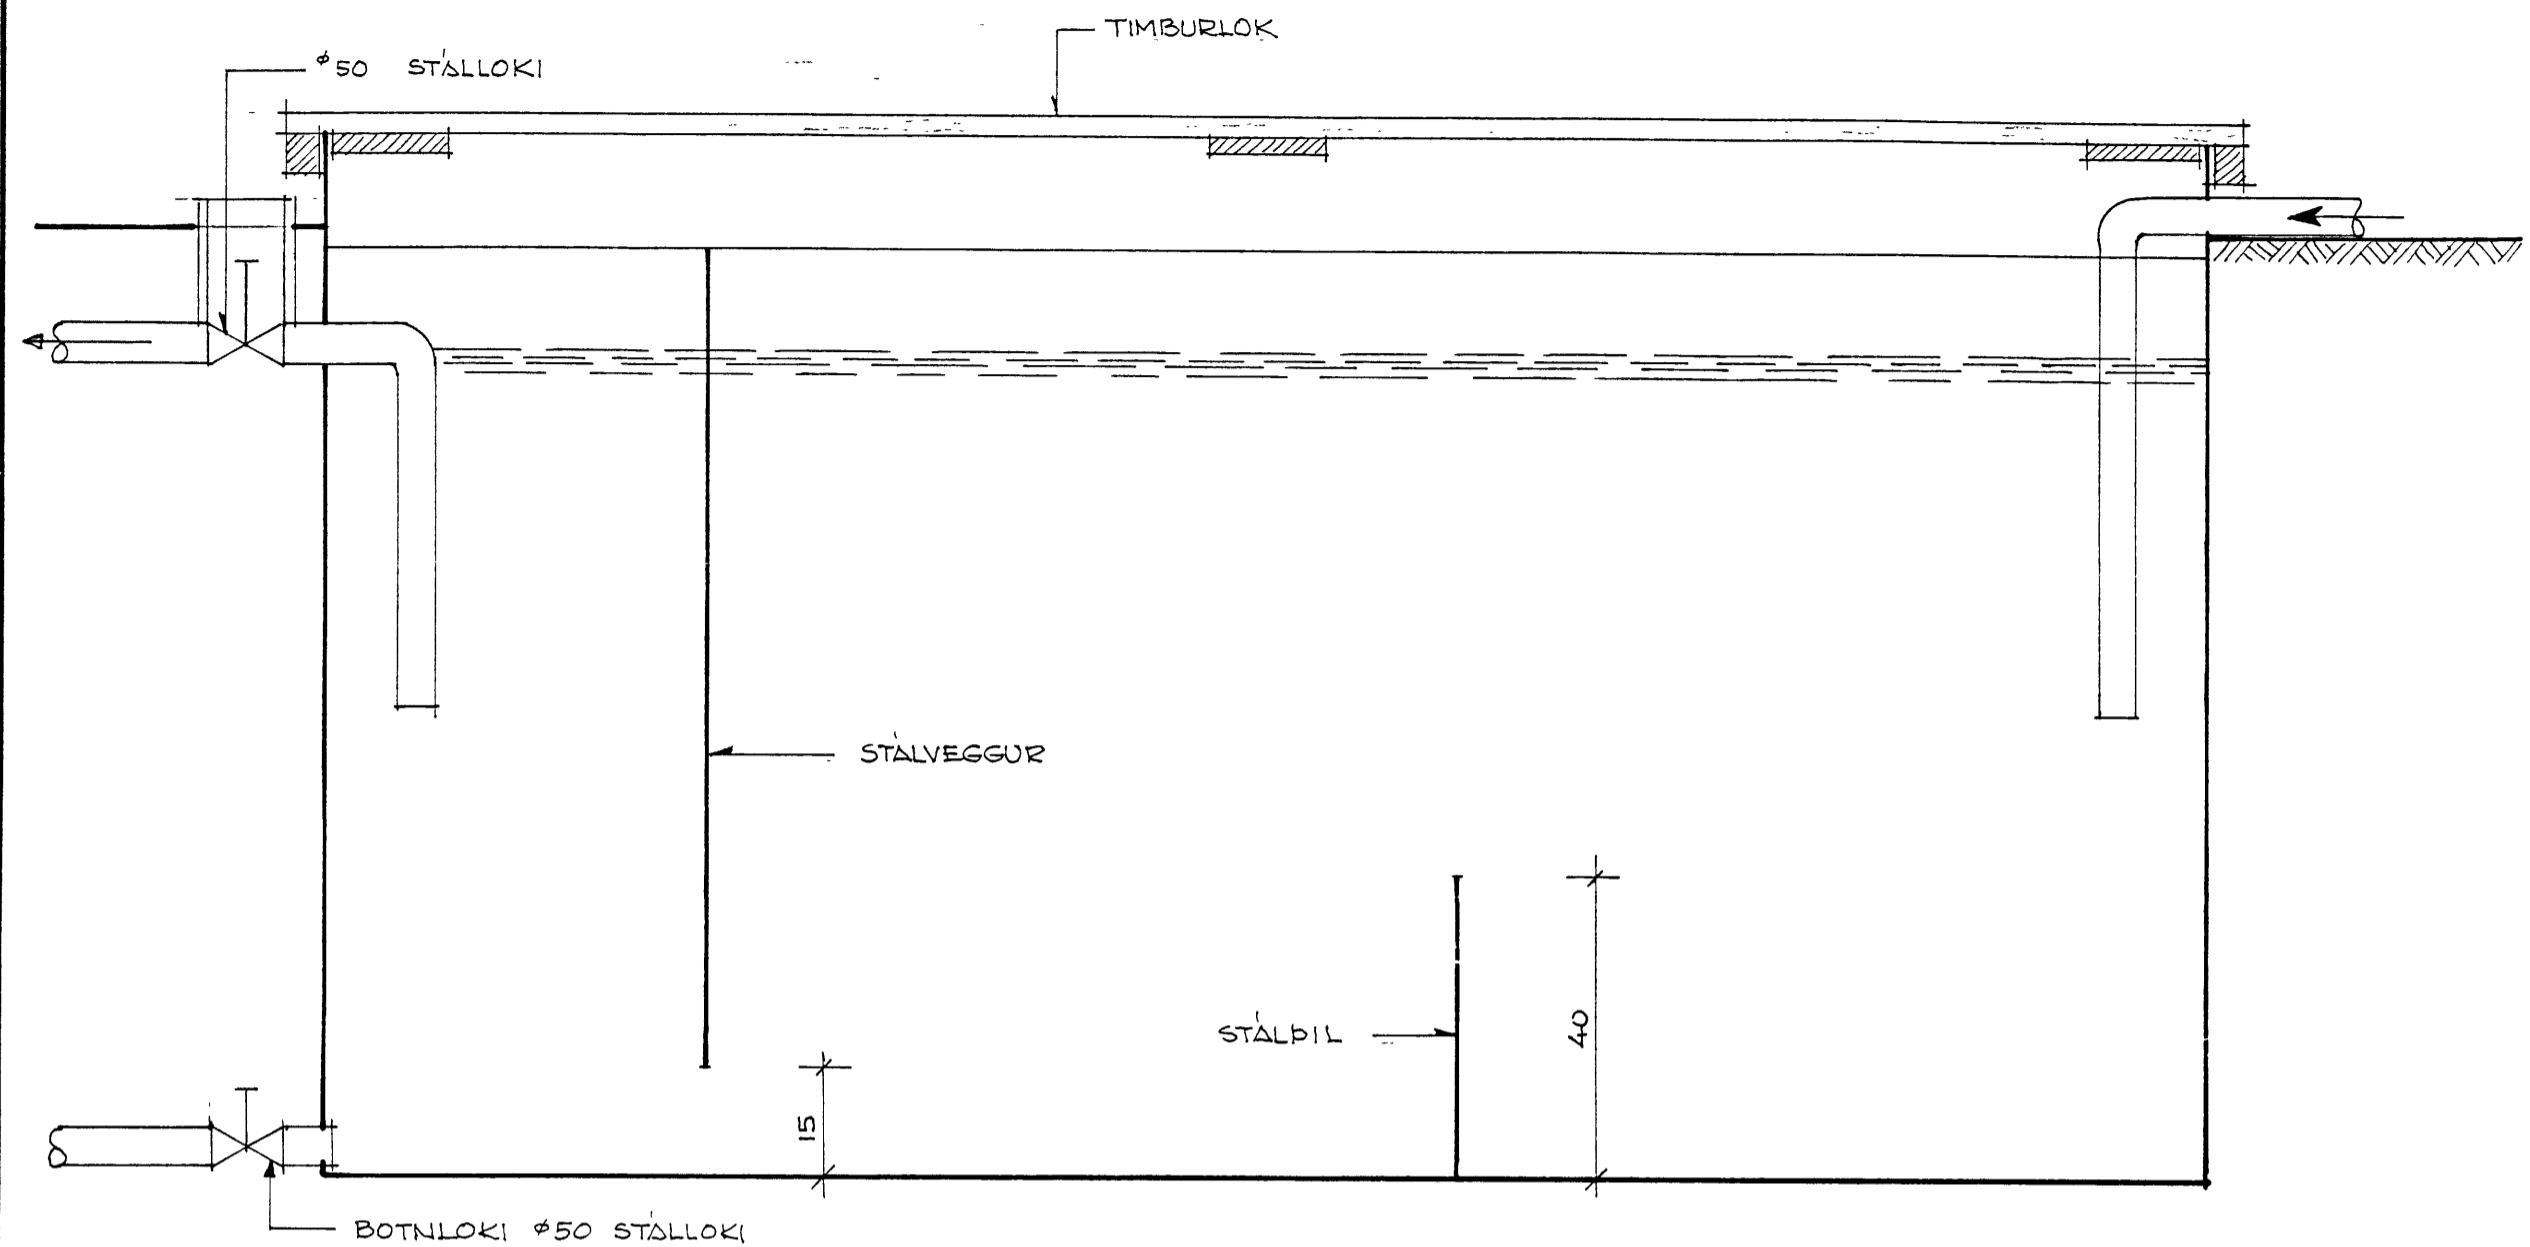


15. 03 - 90


Jalpi Arngrimsson

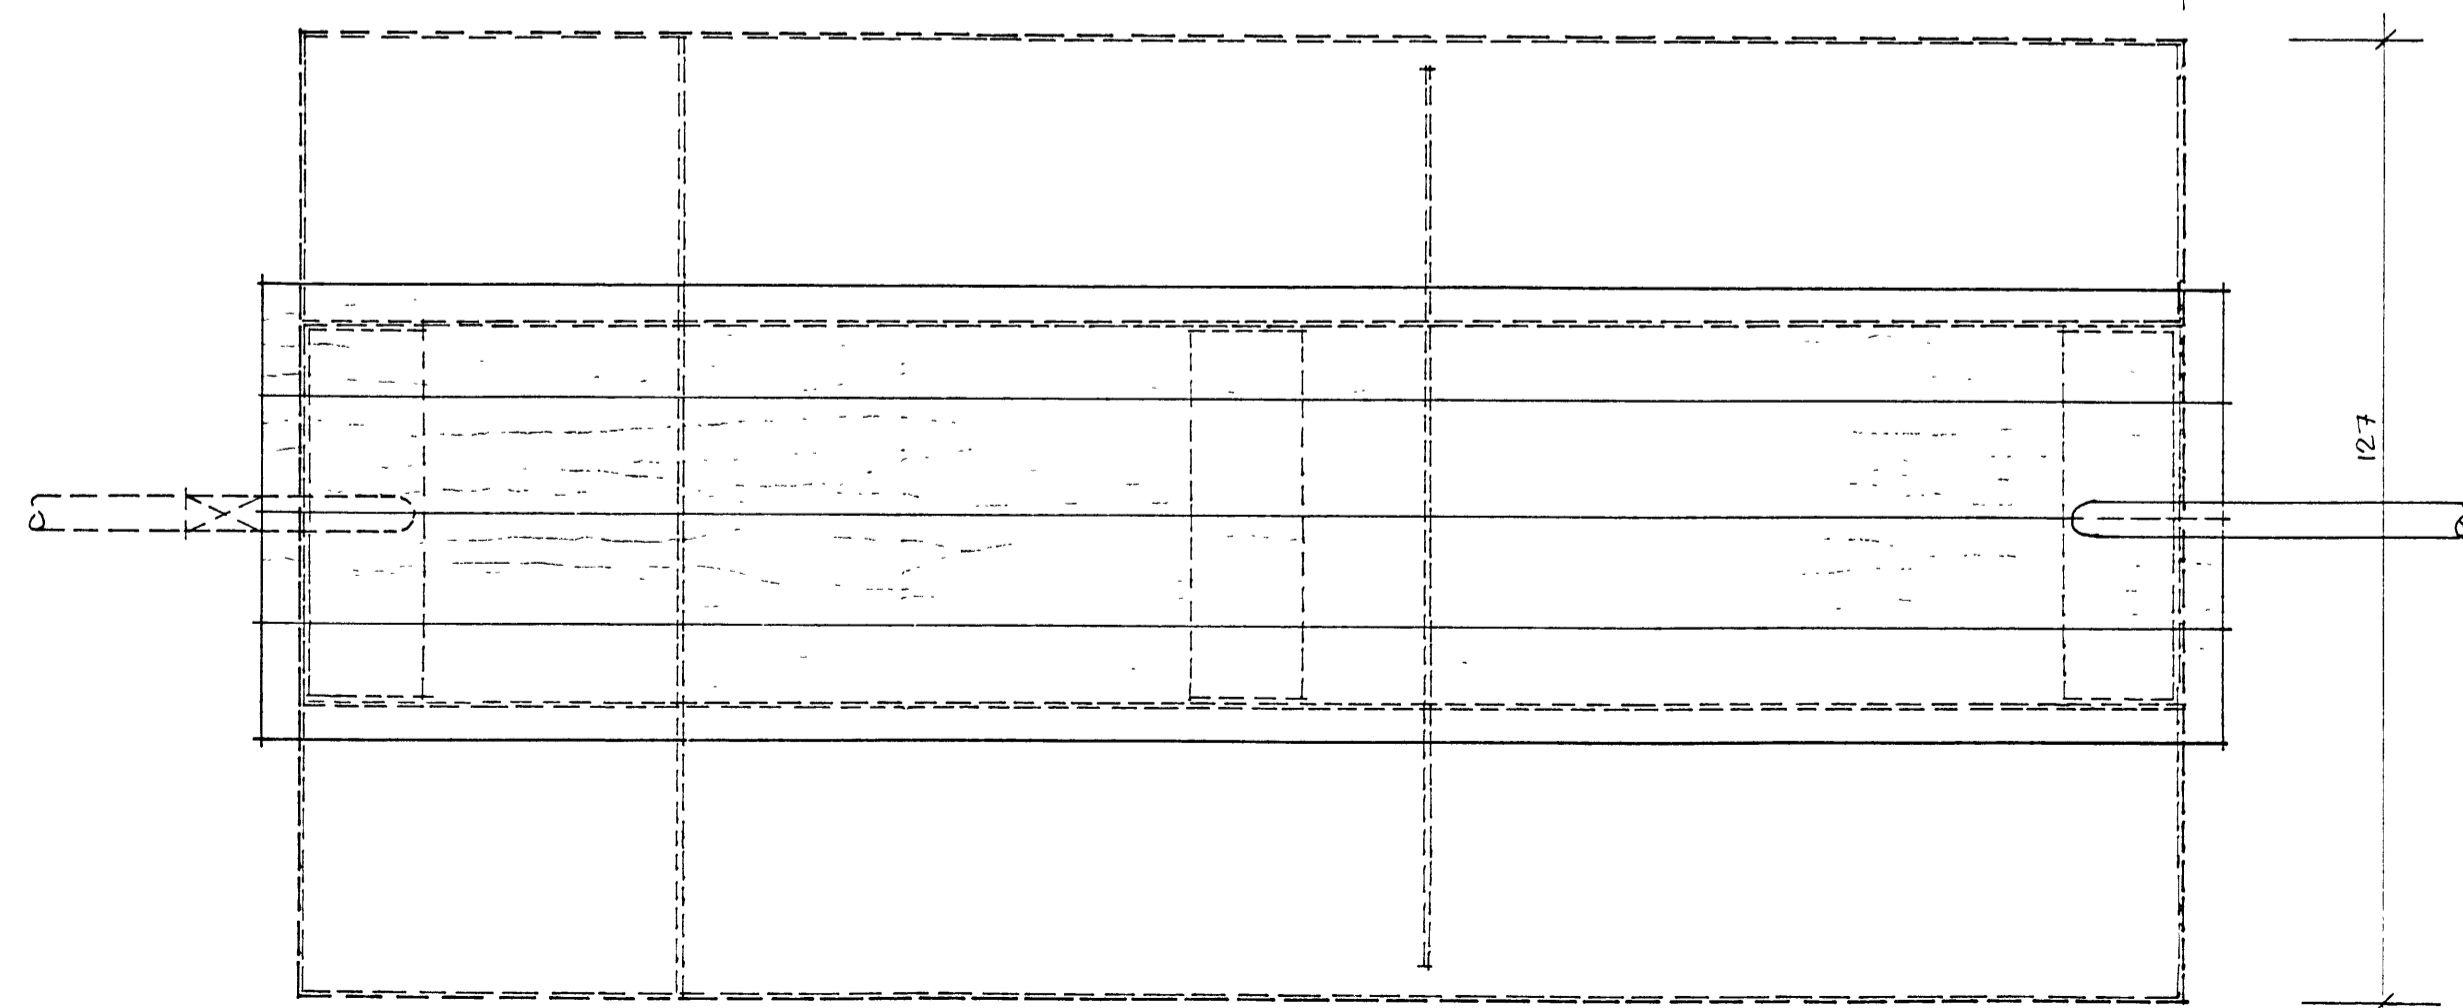


LANGSNID, M=1:10

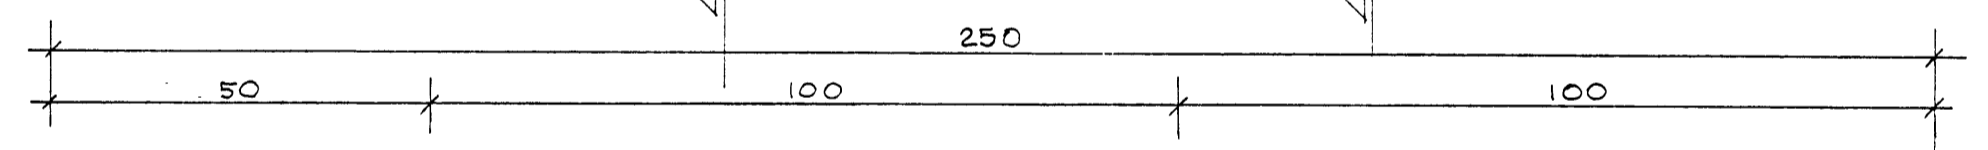

GRUNNMYND
M=1:10

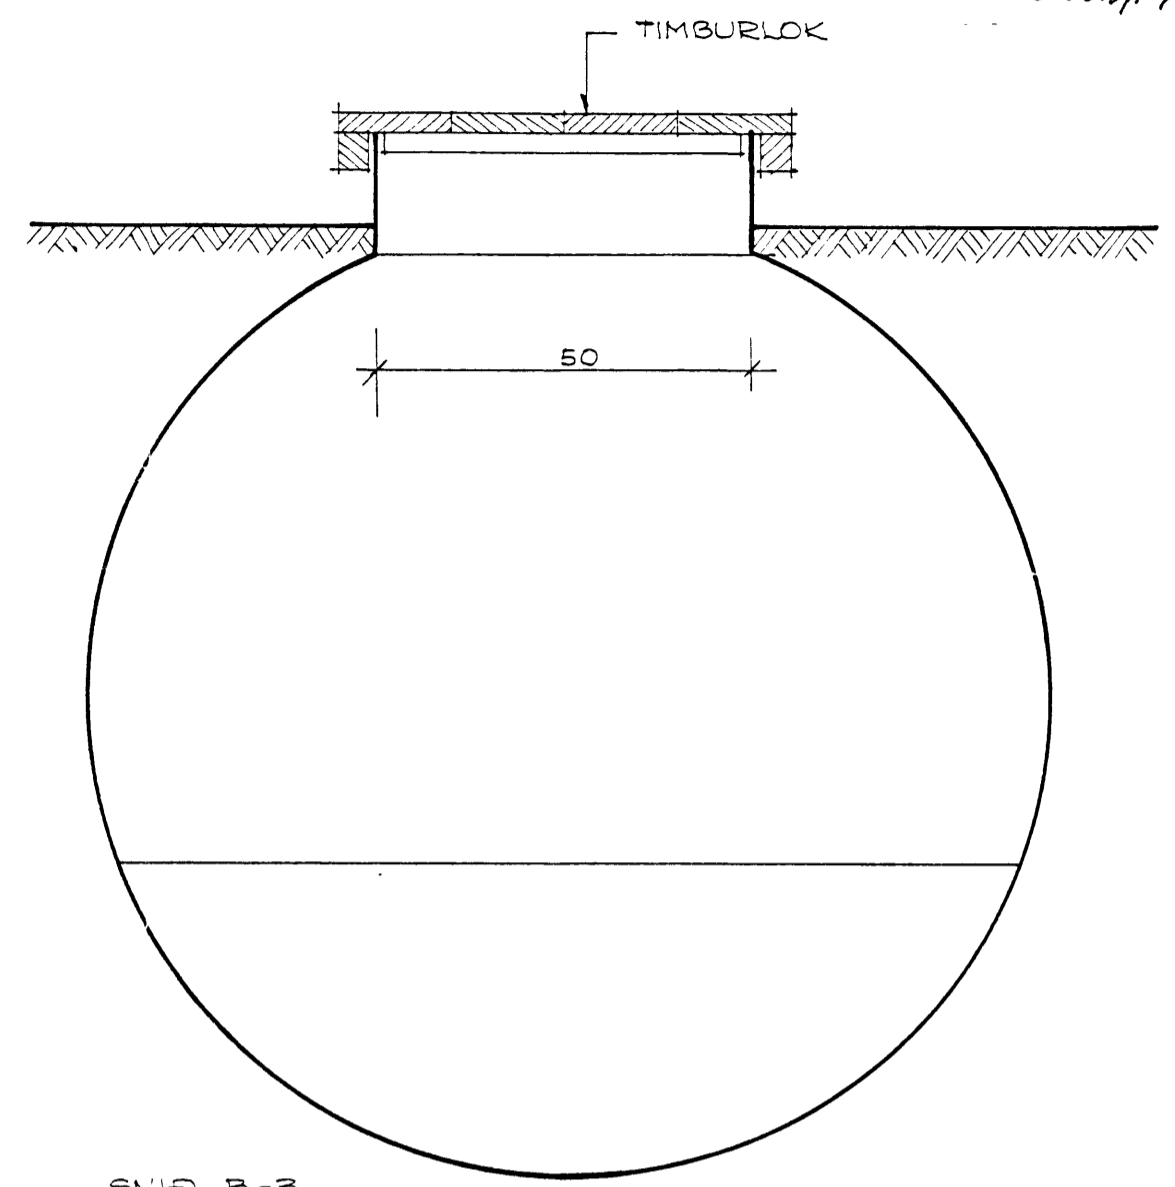

SNID B-B
M=1:10

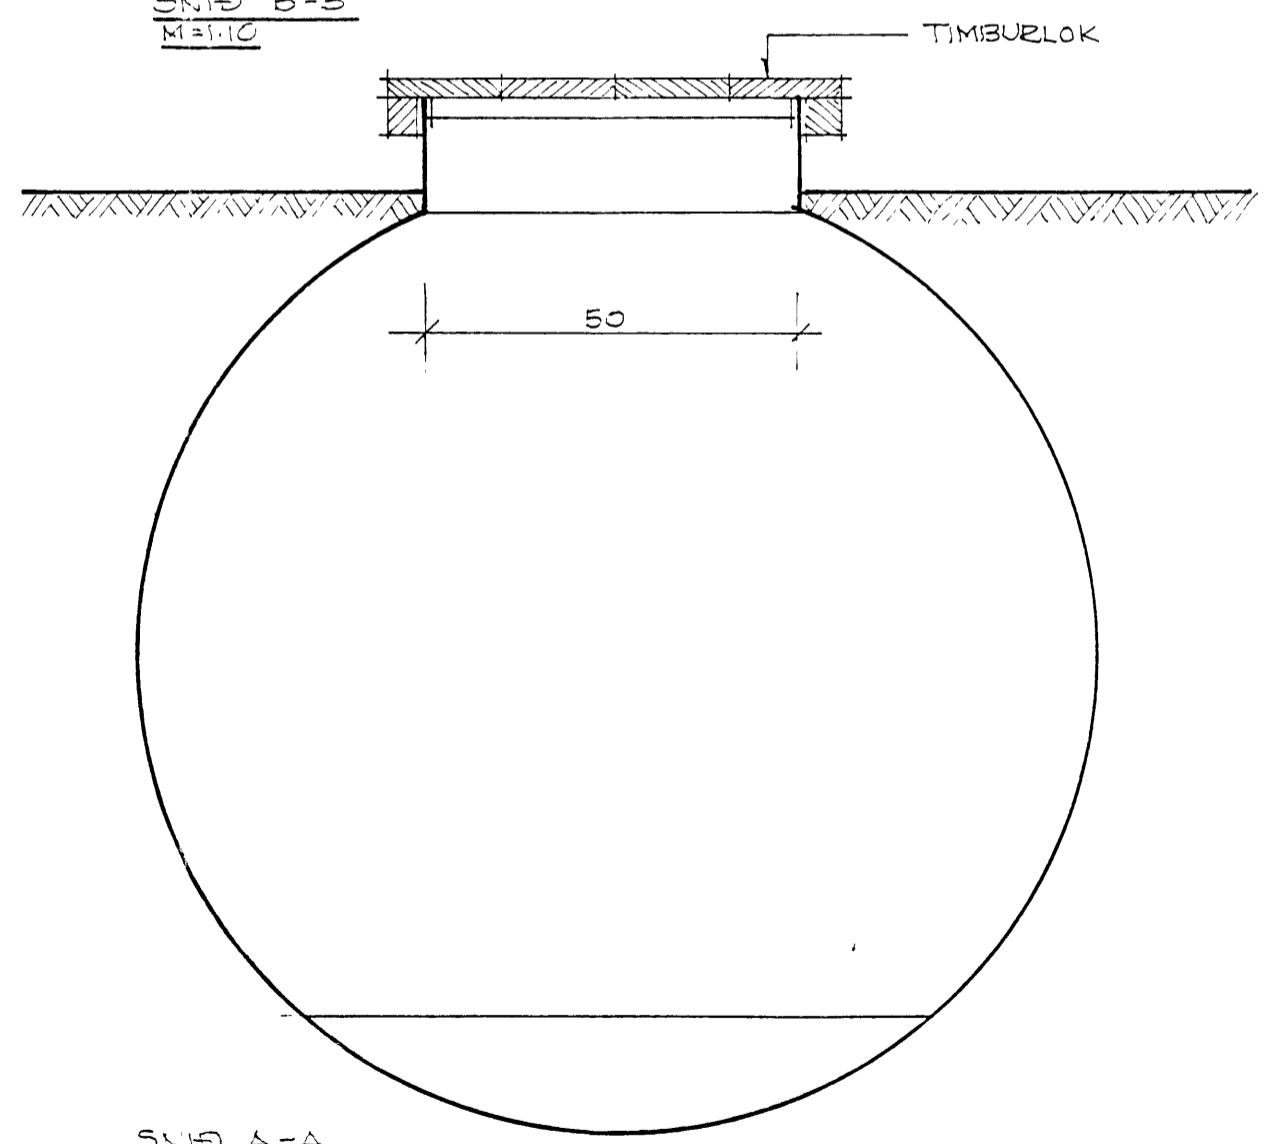

SNID A-A
M=1:10

OLÍUVERZLUN ÍSLANDS HF.

TEIKNISTOFA



VERKEFNI
VESTMANNAEYJAR, B
SIRÐASTÖÐ 'A' EÍÐI

HEITI
OLÍUGILÐRA 3000 L
GRUNNMYND, SNID

DAGS
FEB '90

H. F. Ö.

T G M.

Y.

KVARDI
1 10

BLAD AF

X-1-21