




SUDURHLID

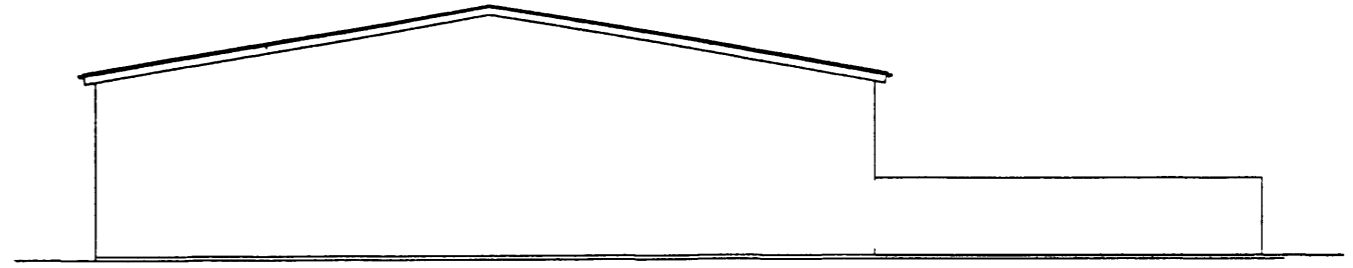

NORÐURHLID

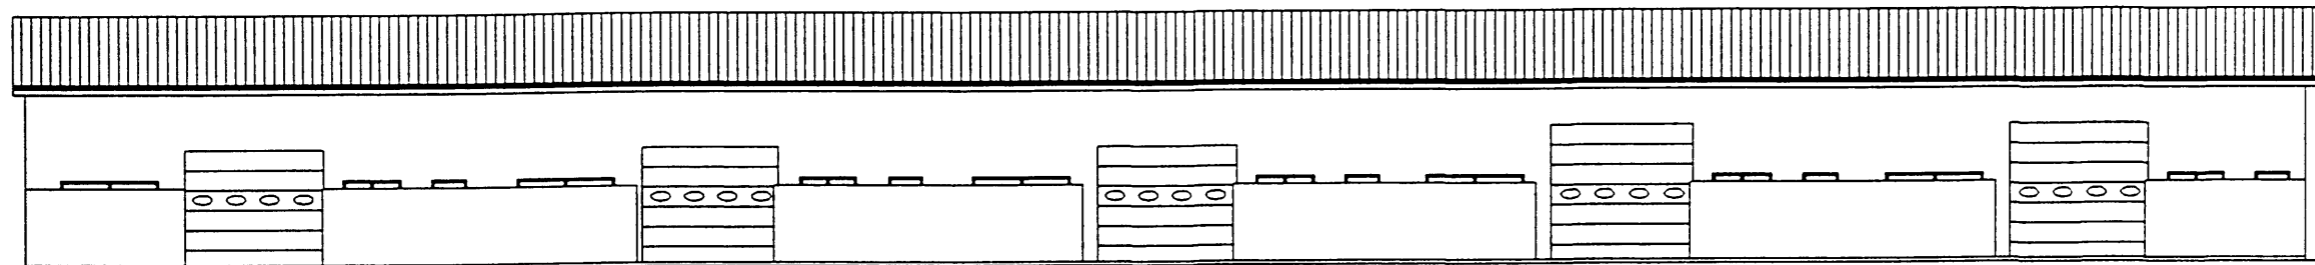

VESTURHLID

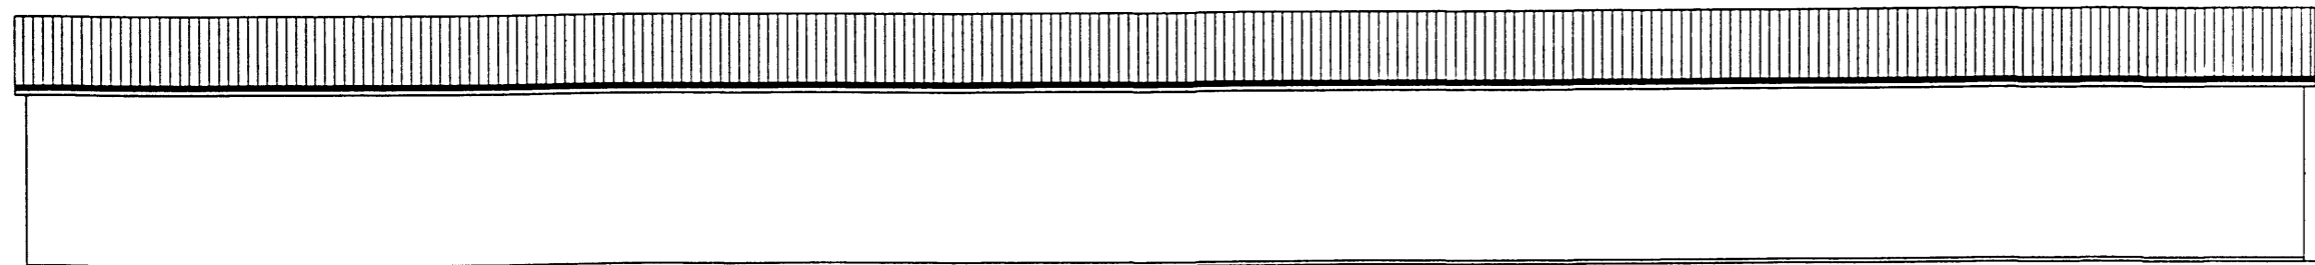

AUSTURHLID

breyting				
breyting AOKT. 98	breyting C	verkheiti KINN EIDINU VESTMANNAEYJUM	PALL ZÓPHÓNIASSON TEIKNISTOFA	verk nr 9806
breyting B	breyting D	verkefni UPPMÆLING	RÁÐGJAF AVERKFRÆÐIÞJÓNUSTA F.R.V	dags JÚNÍ 98