



17 SEP 1998


[Signature]
 RYGGINGARFULTRUINN Í VESTMANNAEYJUM

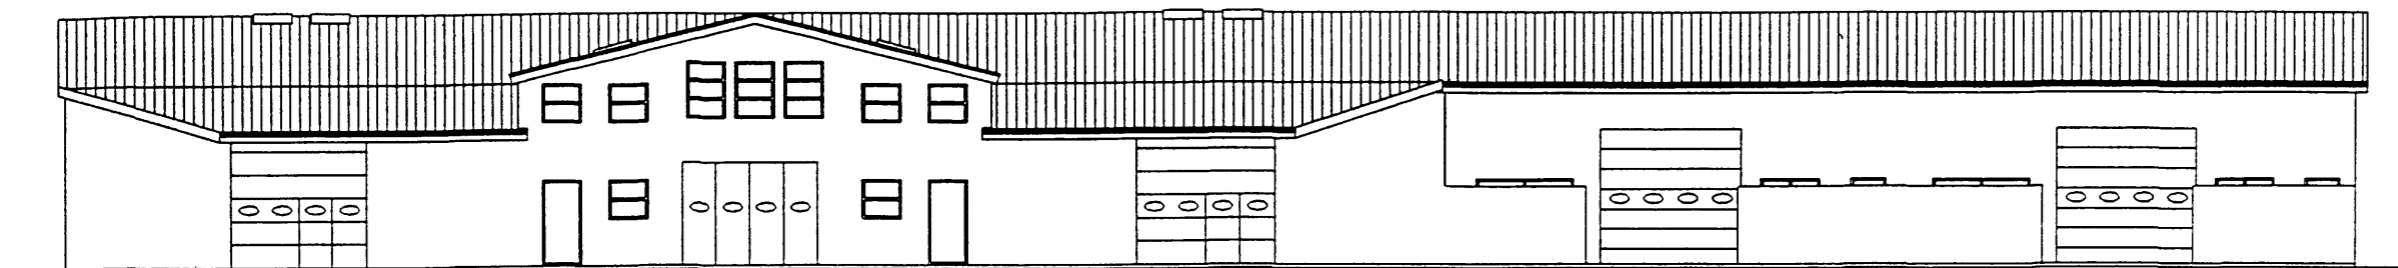


VESTURHLID

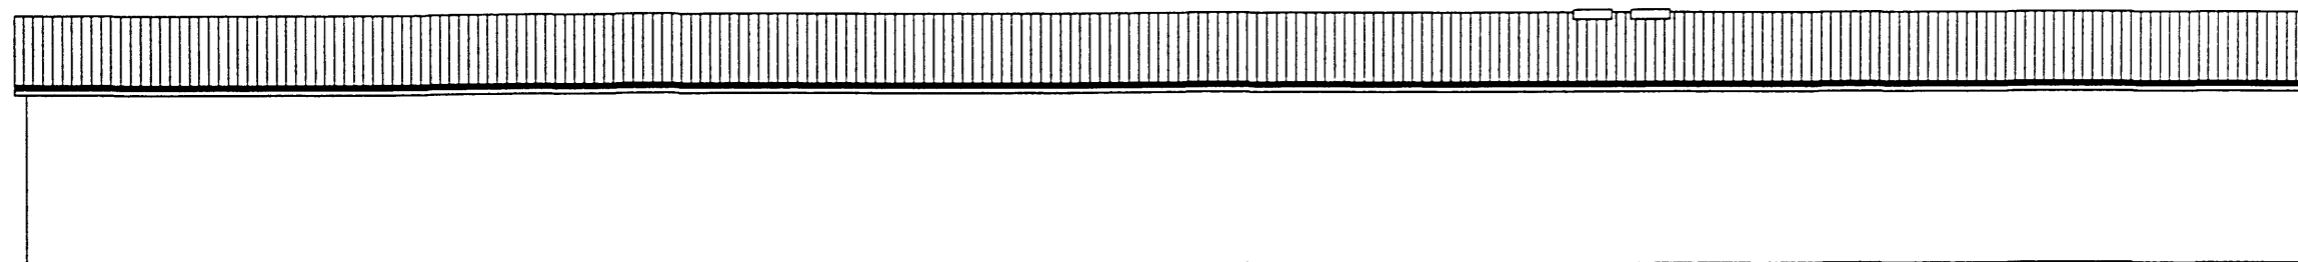

AUSTURHLID

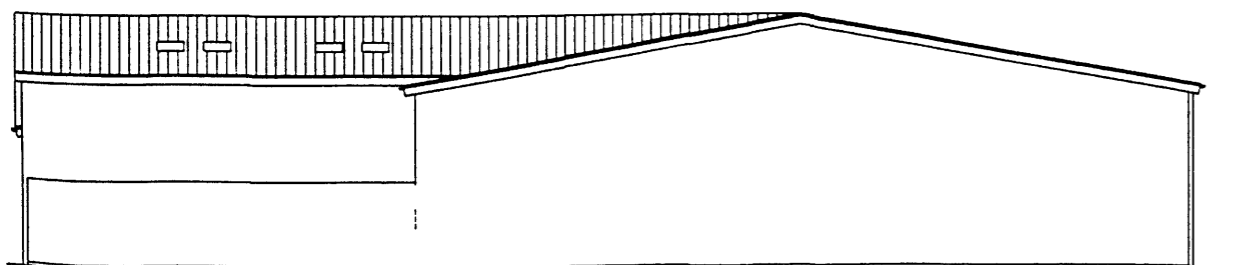

SUDURHLID

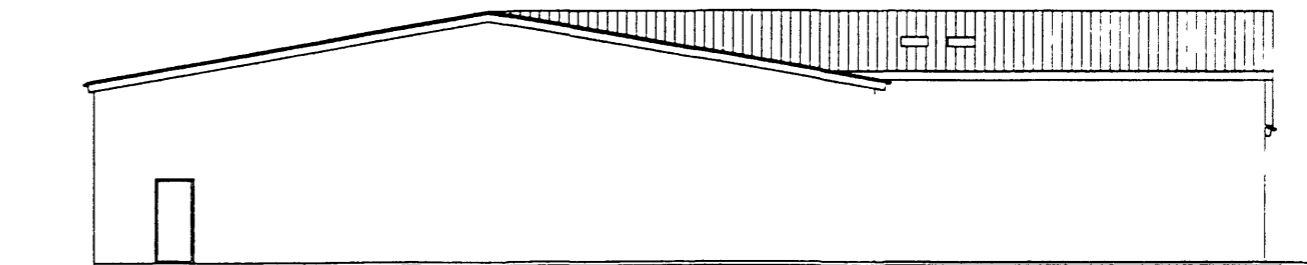

NORÐURHLID

breyting			
breyting AOKT. 98	breyting C	verkheiti KINN EIDINU VESTMANNAEYJUM	PÁLL ZÓPHÓNIASSON TEIKNISTOFA
breyting B	breyting D	verkefni VÍÐBYGGING OG ENDURSKIPULAGNING	verk nr 9806 30.09.98
		MILT	RÁÐGJAF AVERKFRÉÐIÐ JÓNUSTA FR V KIRKJUVEGI 23 900 VESTMANNAEYJUM