


SNID A-A

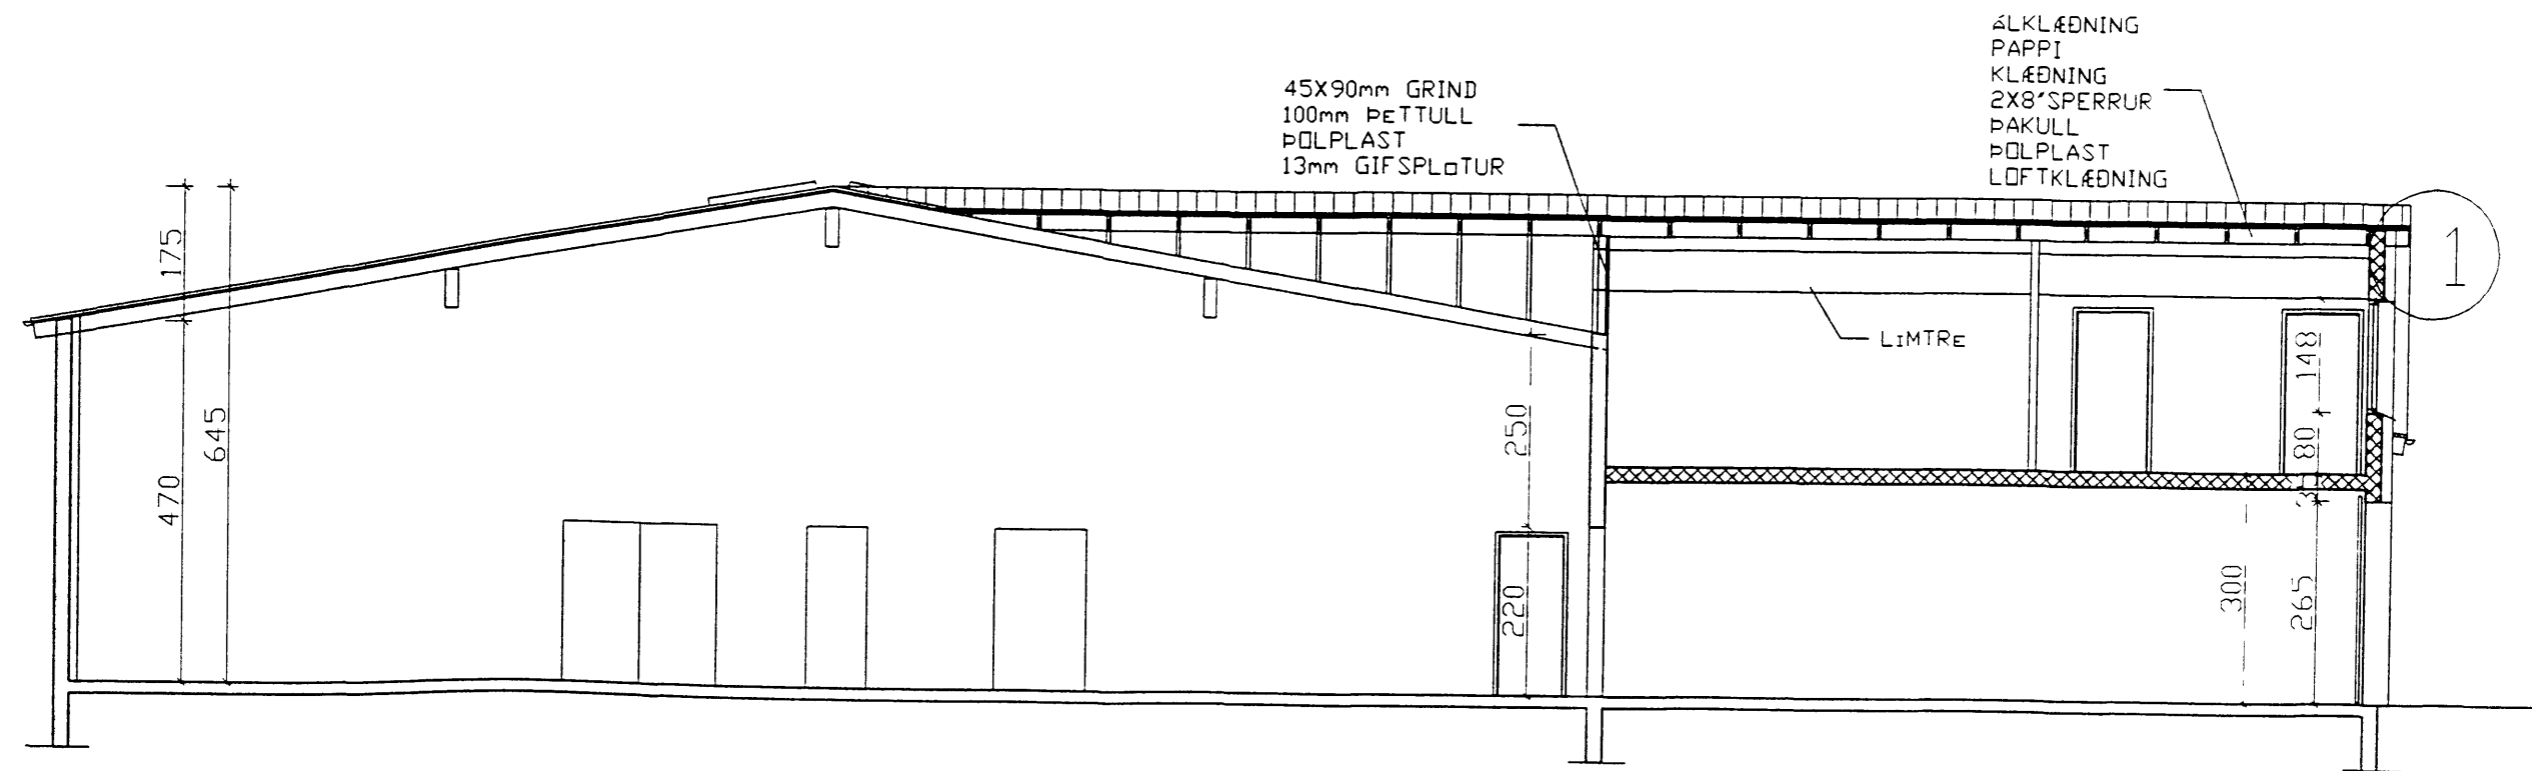

SNID B-B

breyting			
breyting AOKT. 98	breyting C	verkheiti KINN EIDINU VESTMANNAEYJUM	PÁLL ZÓPHÓNIASSON TEIKNISTOFA
			verk nr 9806 jogs JULI 98