



2806

ANNA P. PÓSSVÖR SIGURDÓTTIR


Sigurður Bj

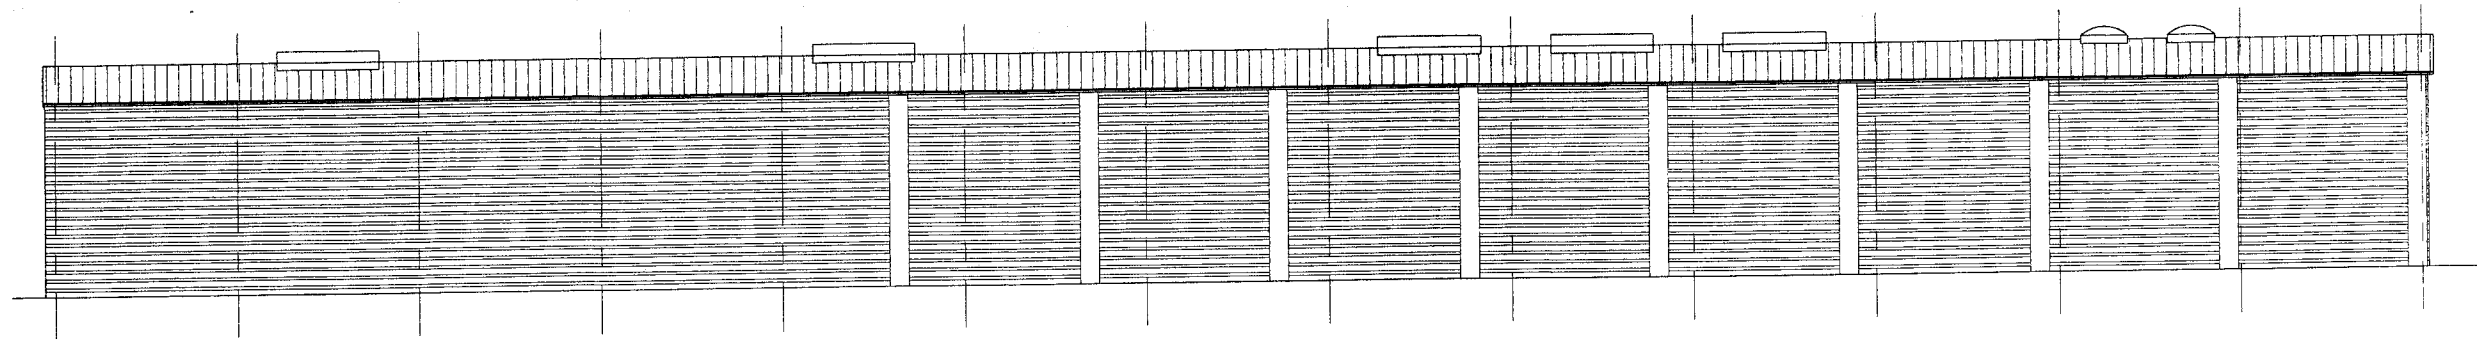


AUSTURHLID M=1:100

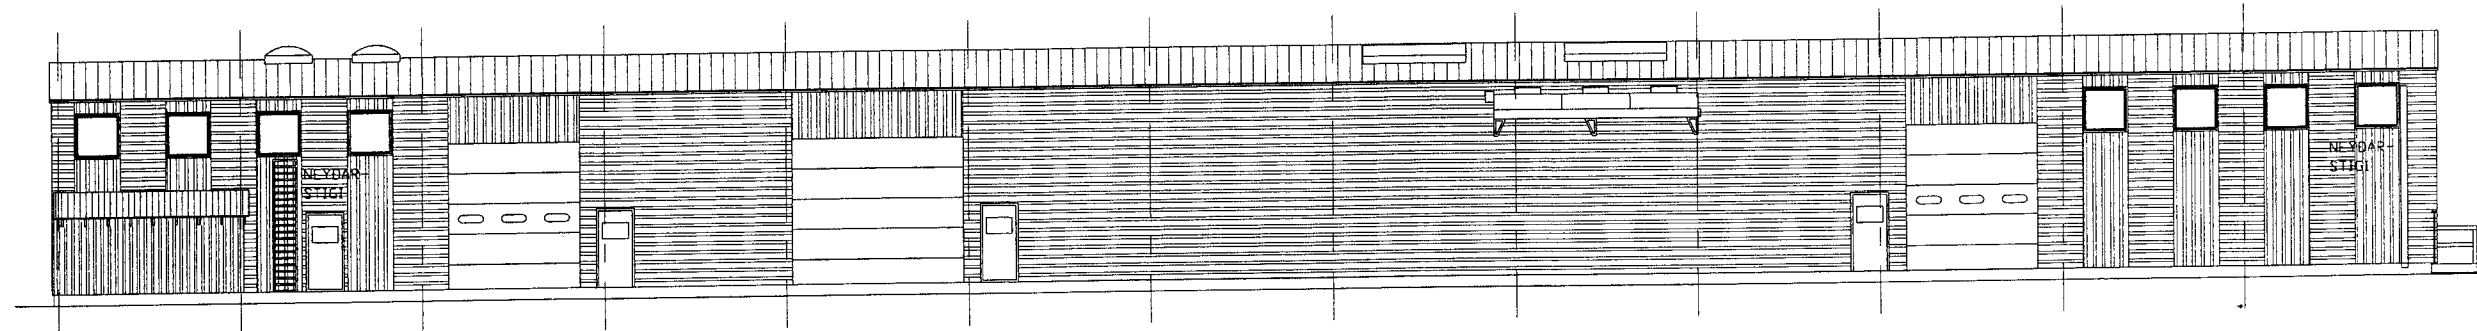


VESTURHLID M=1:100

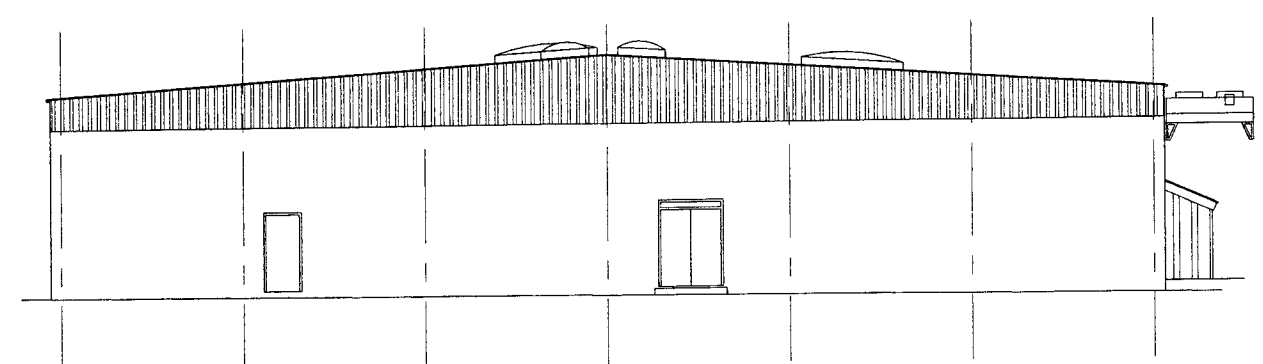


NÖRÐURHLID M=1:100

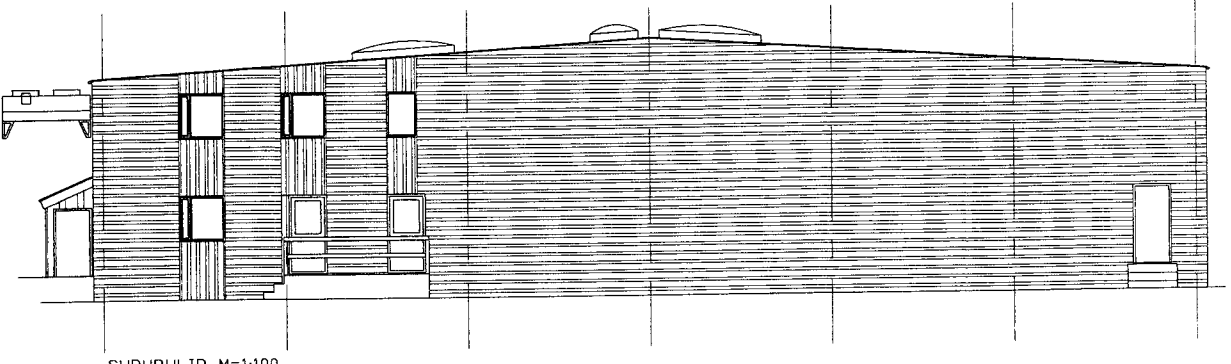


SÜÐURHLID M=1:100

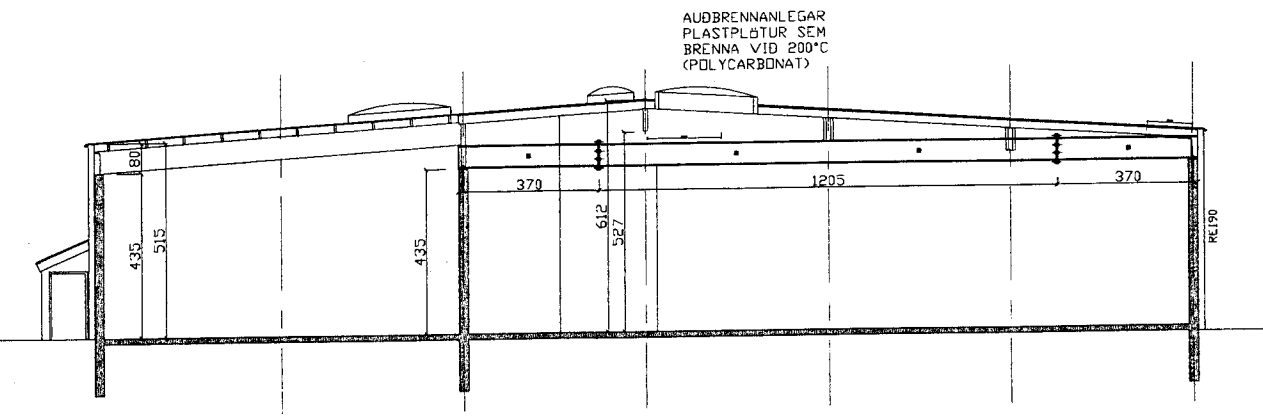

SNID A-A

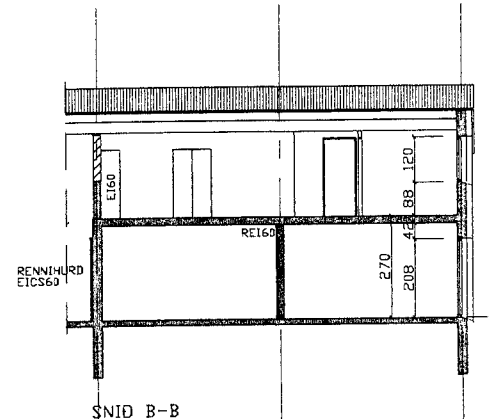

SNID B-B

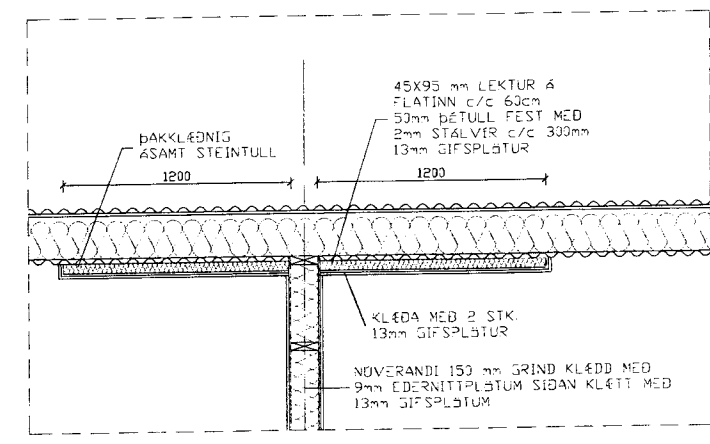

SNID C-C M=1:20

| NR | DAGS. | BREYTING |
|----|----------|-------------|
| A | 12.03.13 | NFR KONDENS |
| B | | |
| C | | |
| D | | |
| E | | |
| F | | |
| G | | |
| H | | |

SKÝRINGAR

Teiknistofa PZ ehf
Ráðgjafarverkfræðijónusta



Kirkjuvogi 23 900 Vestmannaeyjum Sími 481-2711 Fax-481-3076
Heimasíða <http://www.teiknistofa.is> Netfang SP@teiknistofa.is

Verkefni
KÆLIGEYMSLA VSV EIDI 14
VESTMANNAEYJUM

Verkefni
ÚTLIT OG SNID
FRÁGNAGUR VÖBRUNA

| Dags. | Hannað | Verk nr | Mælikvarði |
|-----------|---------|----------|---------------|
| Nóv. 12 | PZ/SP | 9823-2 | 1:100 1/20 |
| Yfirfarið | Teiknað | Teikn.nr | Breyting |
| | EA | 103 | A |

Staðnúmer 7 246959-232A

S:\verkefni\A-VERK\9819823\eidid14\salftf\sv\9823-2\600_telkn\610_tpz\9823-2-3.dwg, 103, 13.3.2013 08:51:26