




**SKÝRINGAR:**  
ALMENNAR SKÝRINGAR SJÁ TEIKN. 3881261-000-SDR-0000.

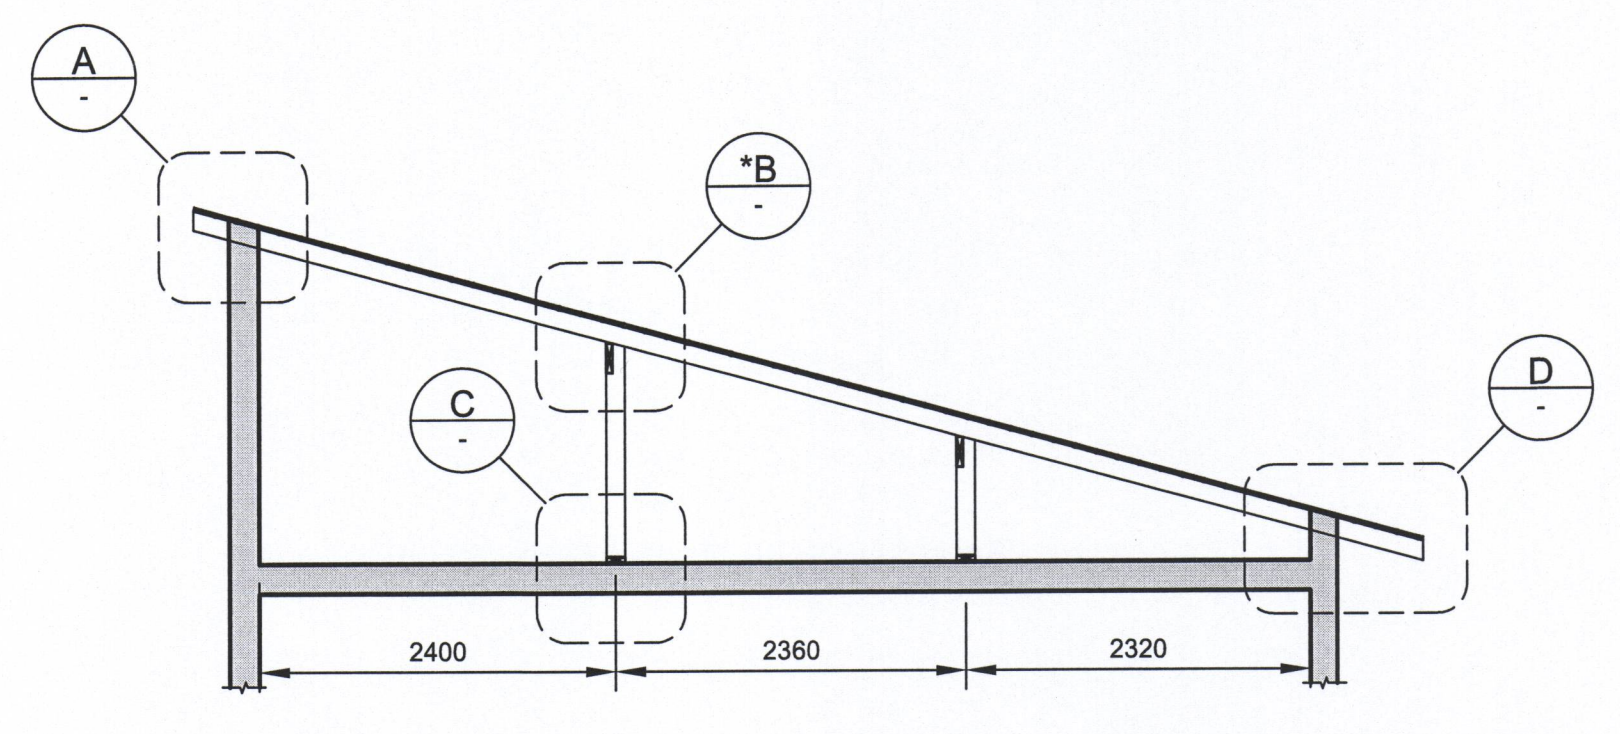


201 SNID  
0201 1:50

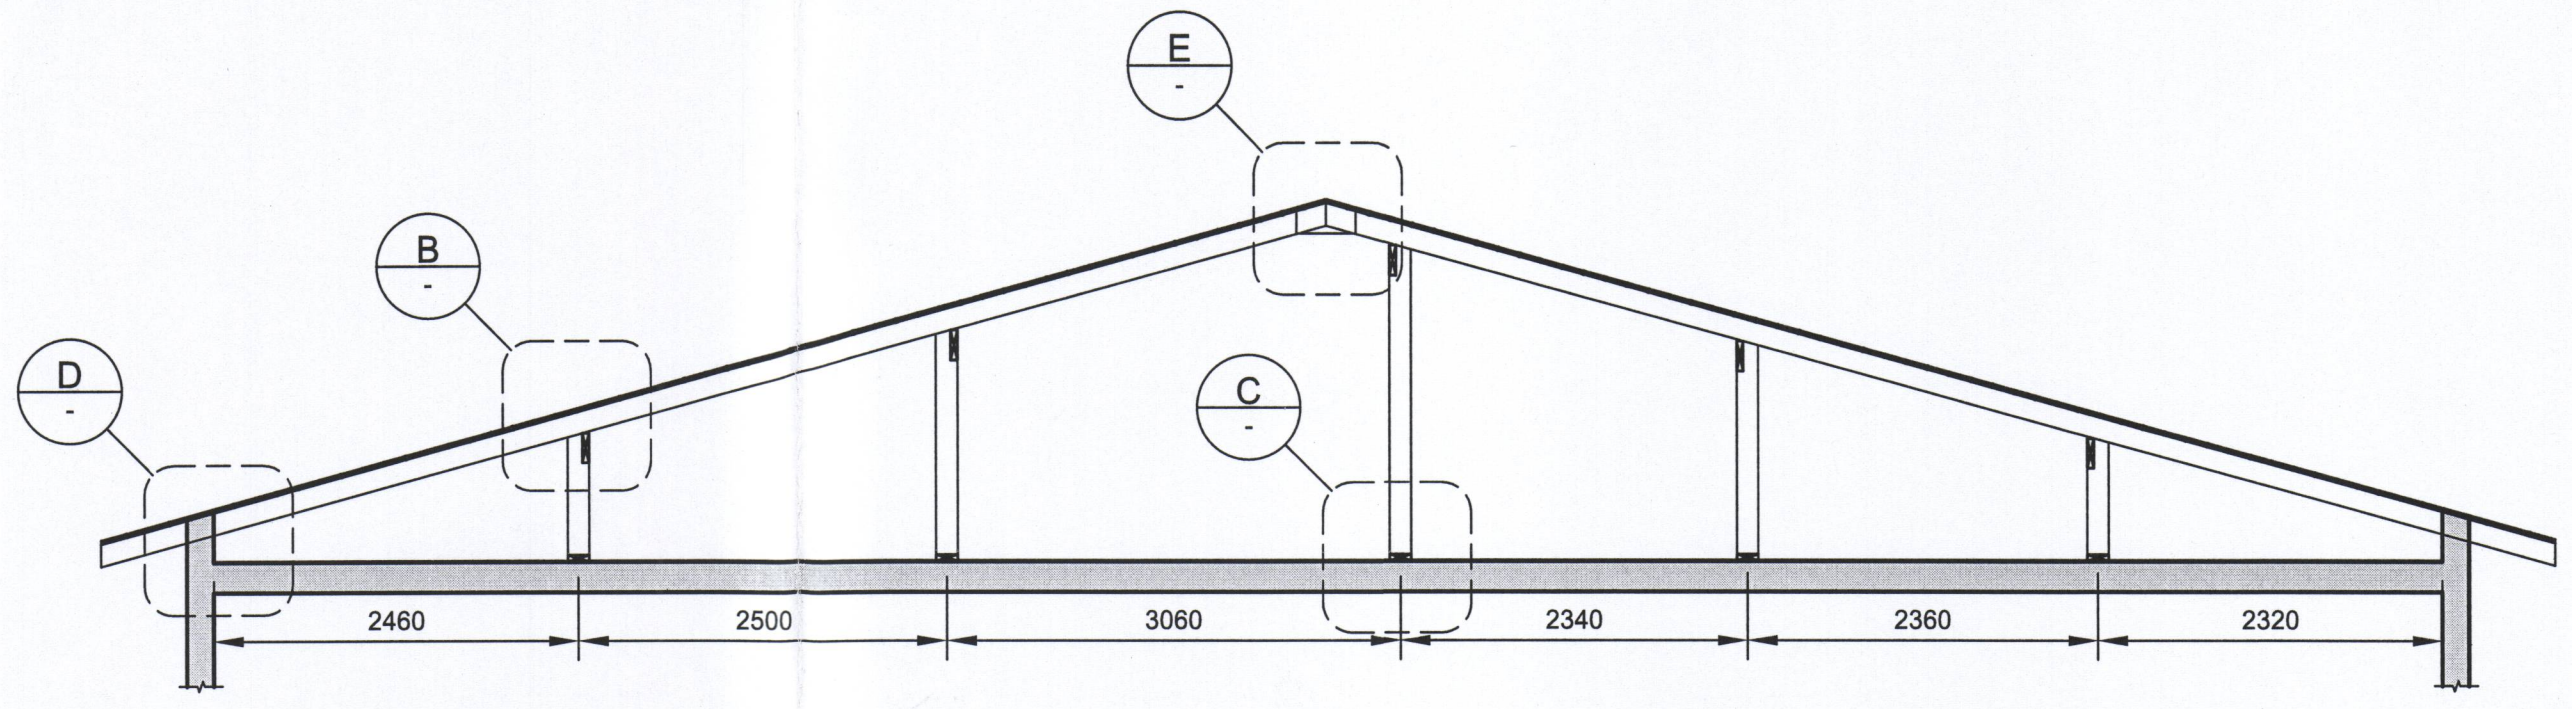


202 SNID  
0201 1:25

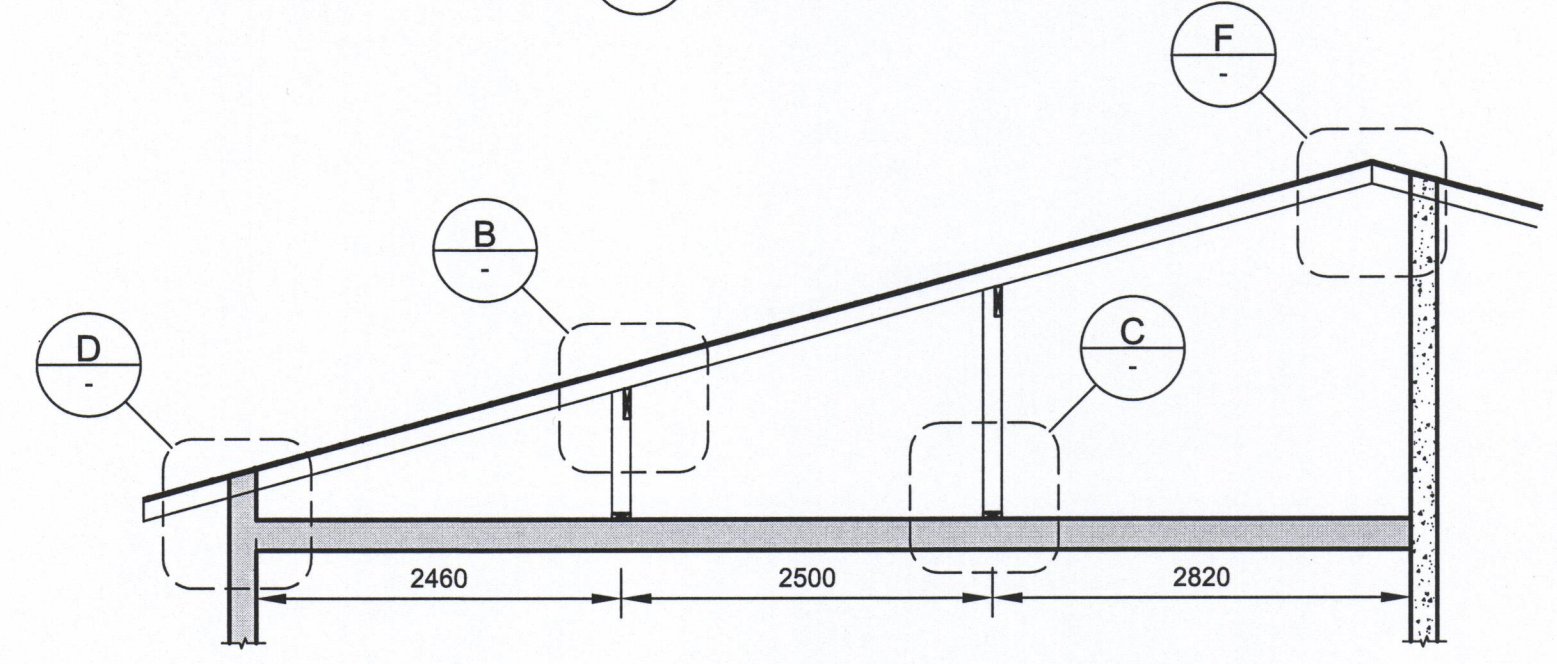


203 SNID  
0201 1:50

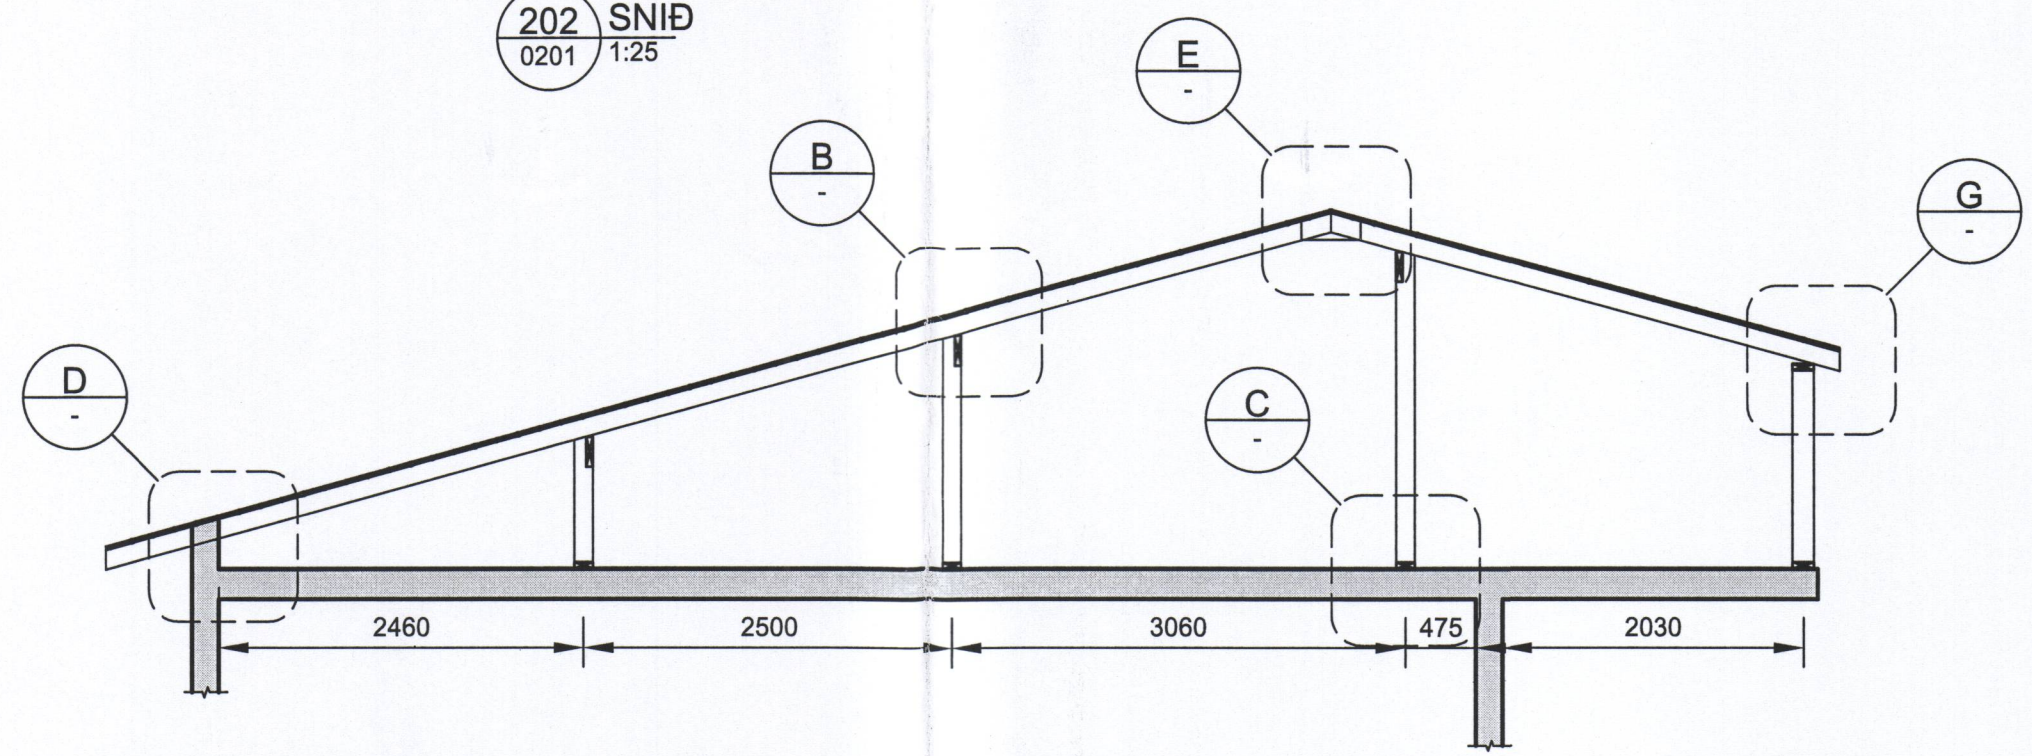


204 SNID  
0201 1:20

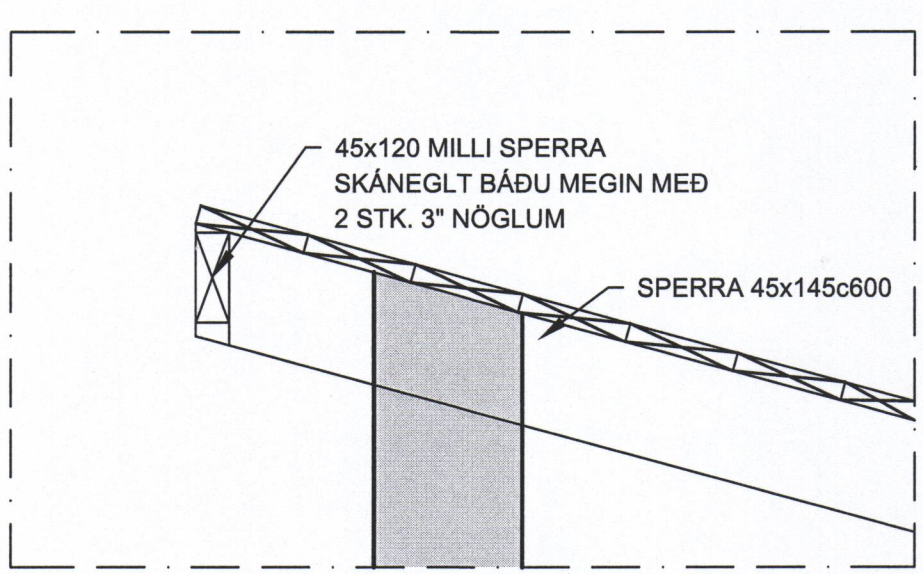


A DEILI  
1:10

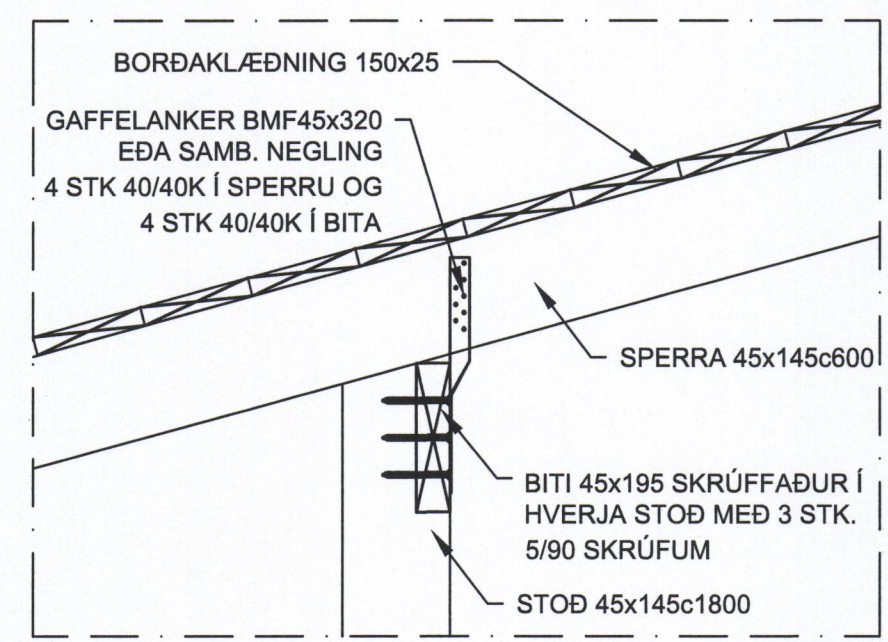


B DEILI  
1:10  
\*B, VIDSNÚÐ

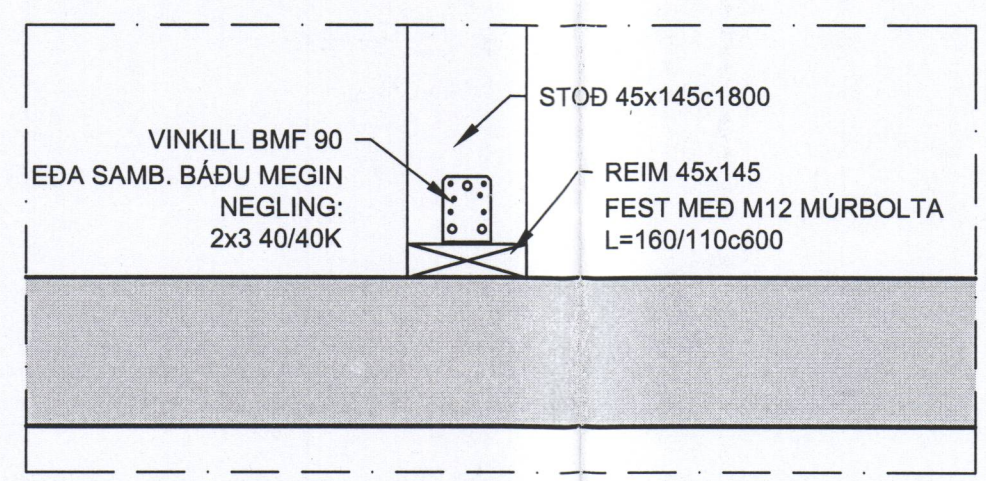


C DEILI  
1:10

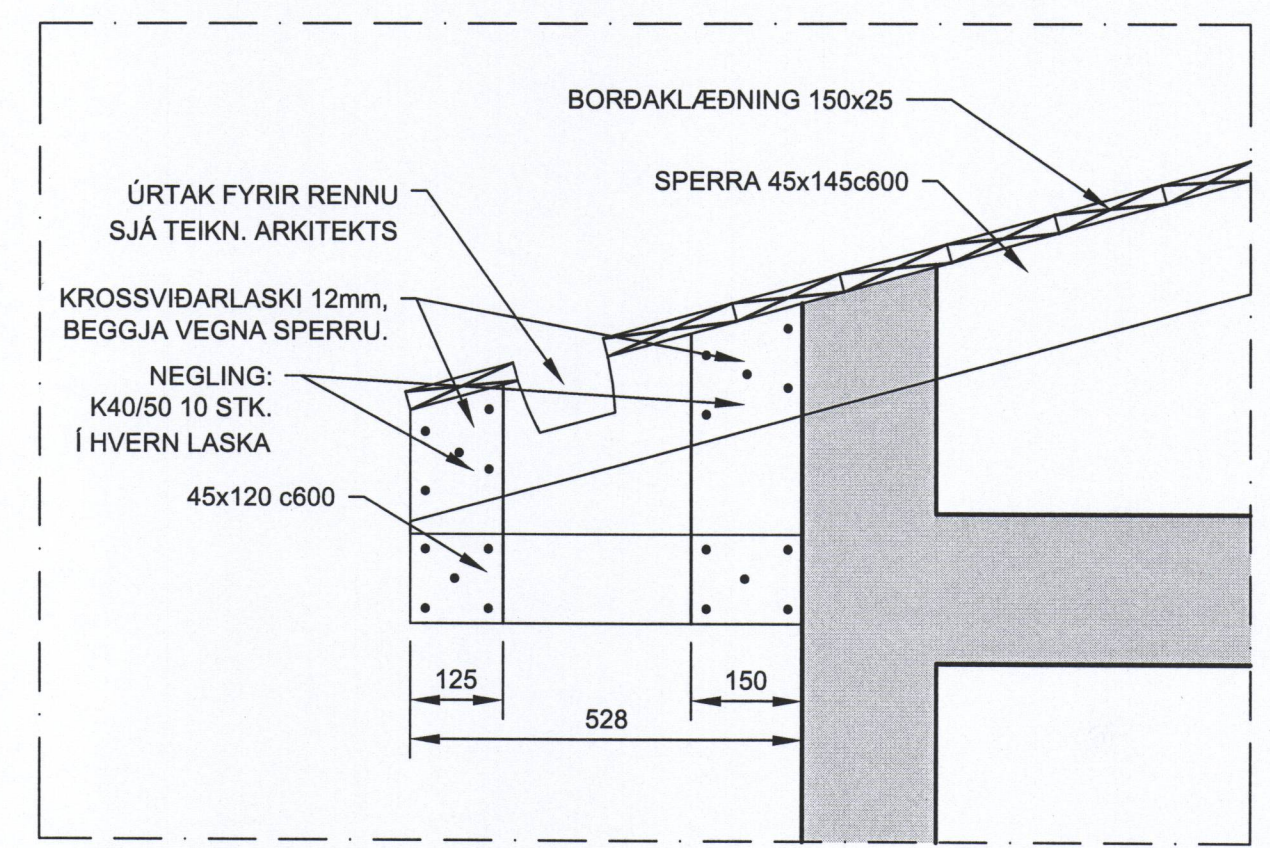


D DEILI  
1:10

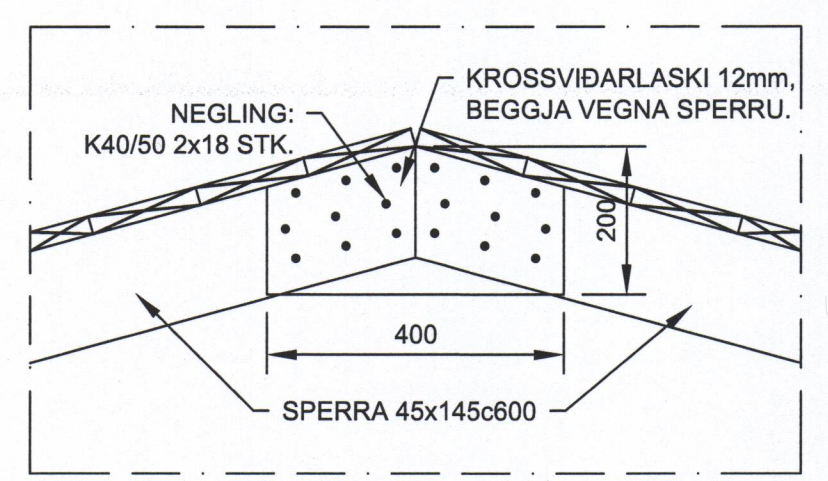


E DEILI  
1:10

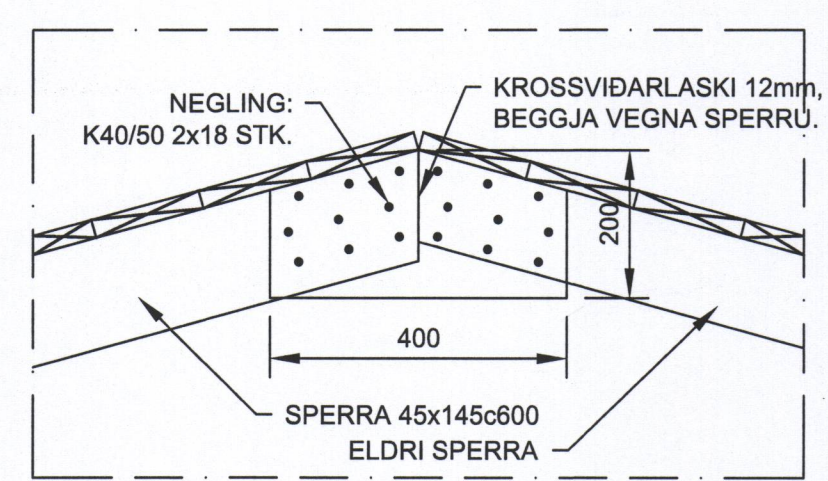

F DEILI  
1:10

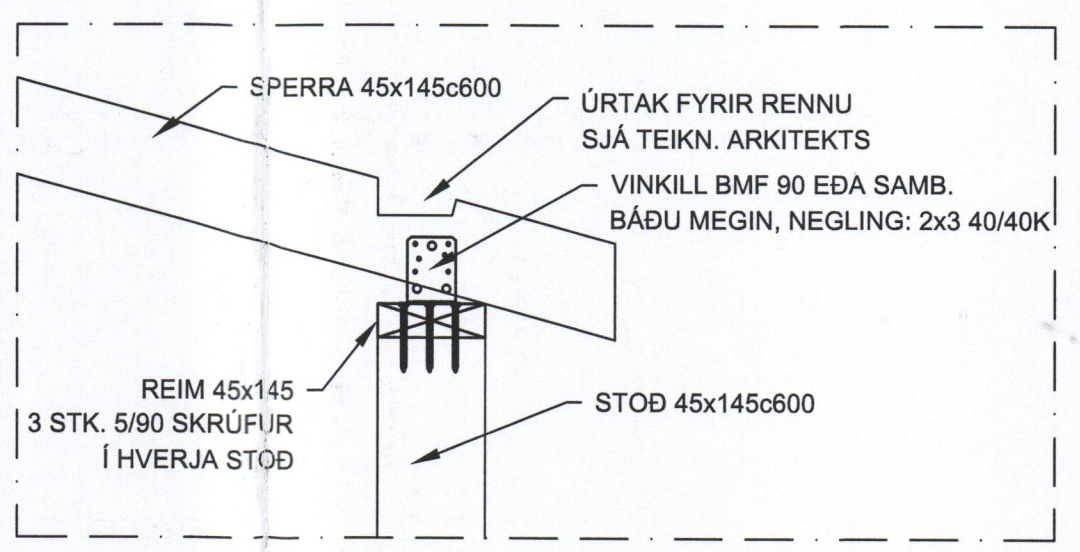

G DEILI  
1:10

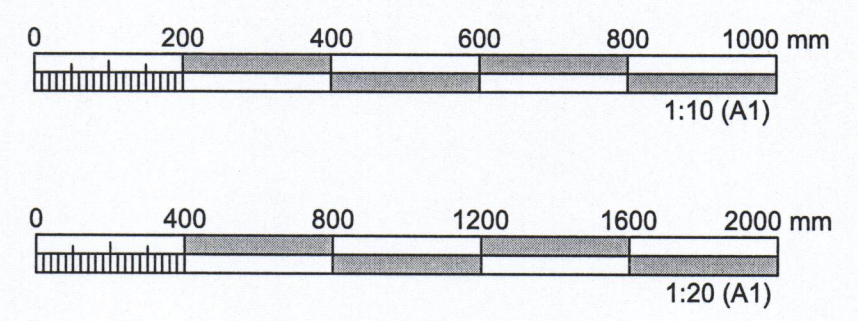

ÚTGÁFUFERILL					
ÚTG.	DAGS.	SKÝRINGAR	HANNAÐ	YFIRF.	SAMB.
0A	07.11.2017	VERKTEIKNINGAR	BM	VÖH	EV

DAGS. UNDRISKRIFTAR F.H. MANNVITS (NAFN OG KT.)  
7.11.2017  
DAGS. UNDRISKRIFTAR SAMRÆMINGARHÖNNUÐUR (HÖNNUNARSTJÓRI (NAFN OG KT.))  
HÖNNUÐUR

**MANNVIT**  
Undarhvarfi 6 203 Kópavogi Sími: 422 3000 Fax: 422 3001  
www.mannvit.is mannvit@mannvit.is Kt: 430572-0169

HEITI VERKS			
<b>EYJAHRAUN 1</b>			
<b>STÆKKUN OG TENGIBYGGING</b>			
<b>900 VESTMANNAEYJAR</b>			
HEITI TEIKNINGAR			
BURÐAVIRKI			
ÞAKVIRKI			
SNID OG DEILI			
FRUMÚTGÁFA	MKV.	STÆRD	
07.11.2017	1:20/1:10	A1	
VERKNUMÉR	VERKHLUTI	TEIKNINGANUMÉR	ÚTGÁFA
3.851.224	000	SDR-0202	01