


AUSTUR

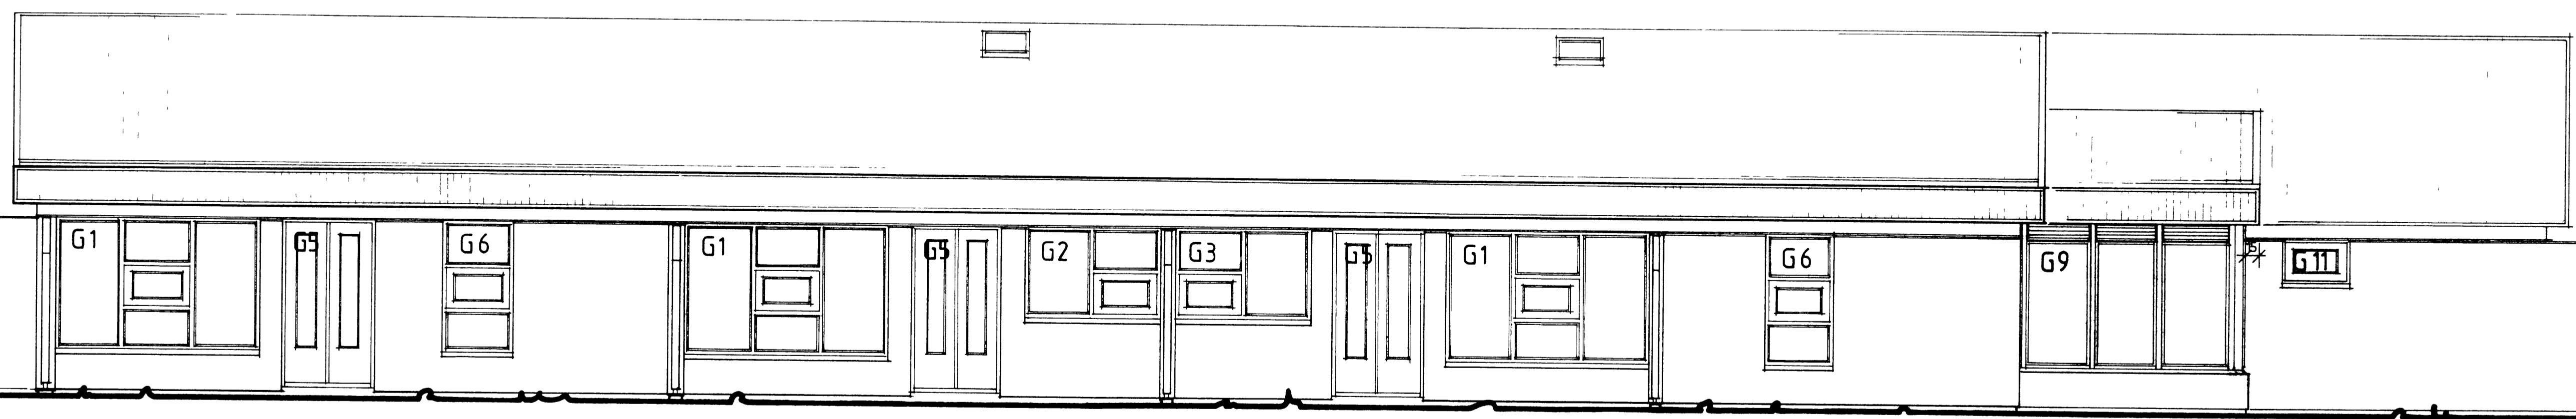

VESTUR

TEIKNISTOFA		ÍBUDIR ALDRADRA VIÐ HRAUNBÚÐIR VESTM.	
GYLFI GUÐJÓNSSON		2 áfangi	
ARKITEKT FAÍ DSA		VERKTEIKNING	
SKÓLAHÖRDUSTÍG 3 101 REYKJAVÍK SM 28140		ÚTLITSMYNDIR	
MANNAÐ gy	TEIKNAD 36	REYKJAVÍK 305 84	VERK 84-212
KVARNI 1 50	BREYTT		BLAD 204