




12

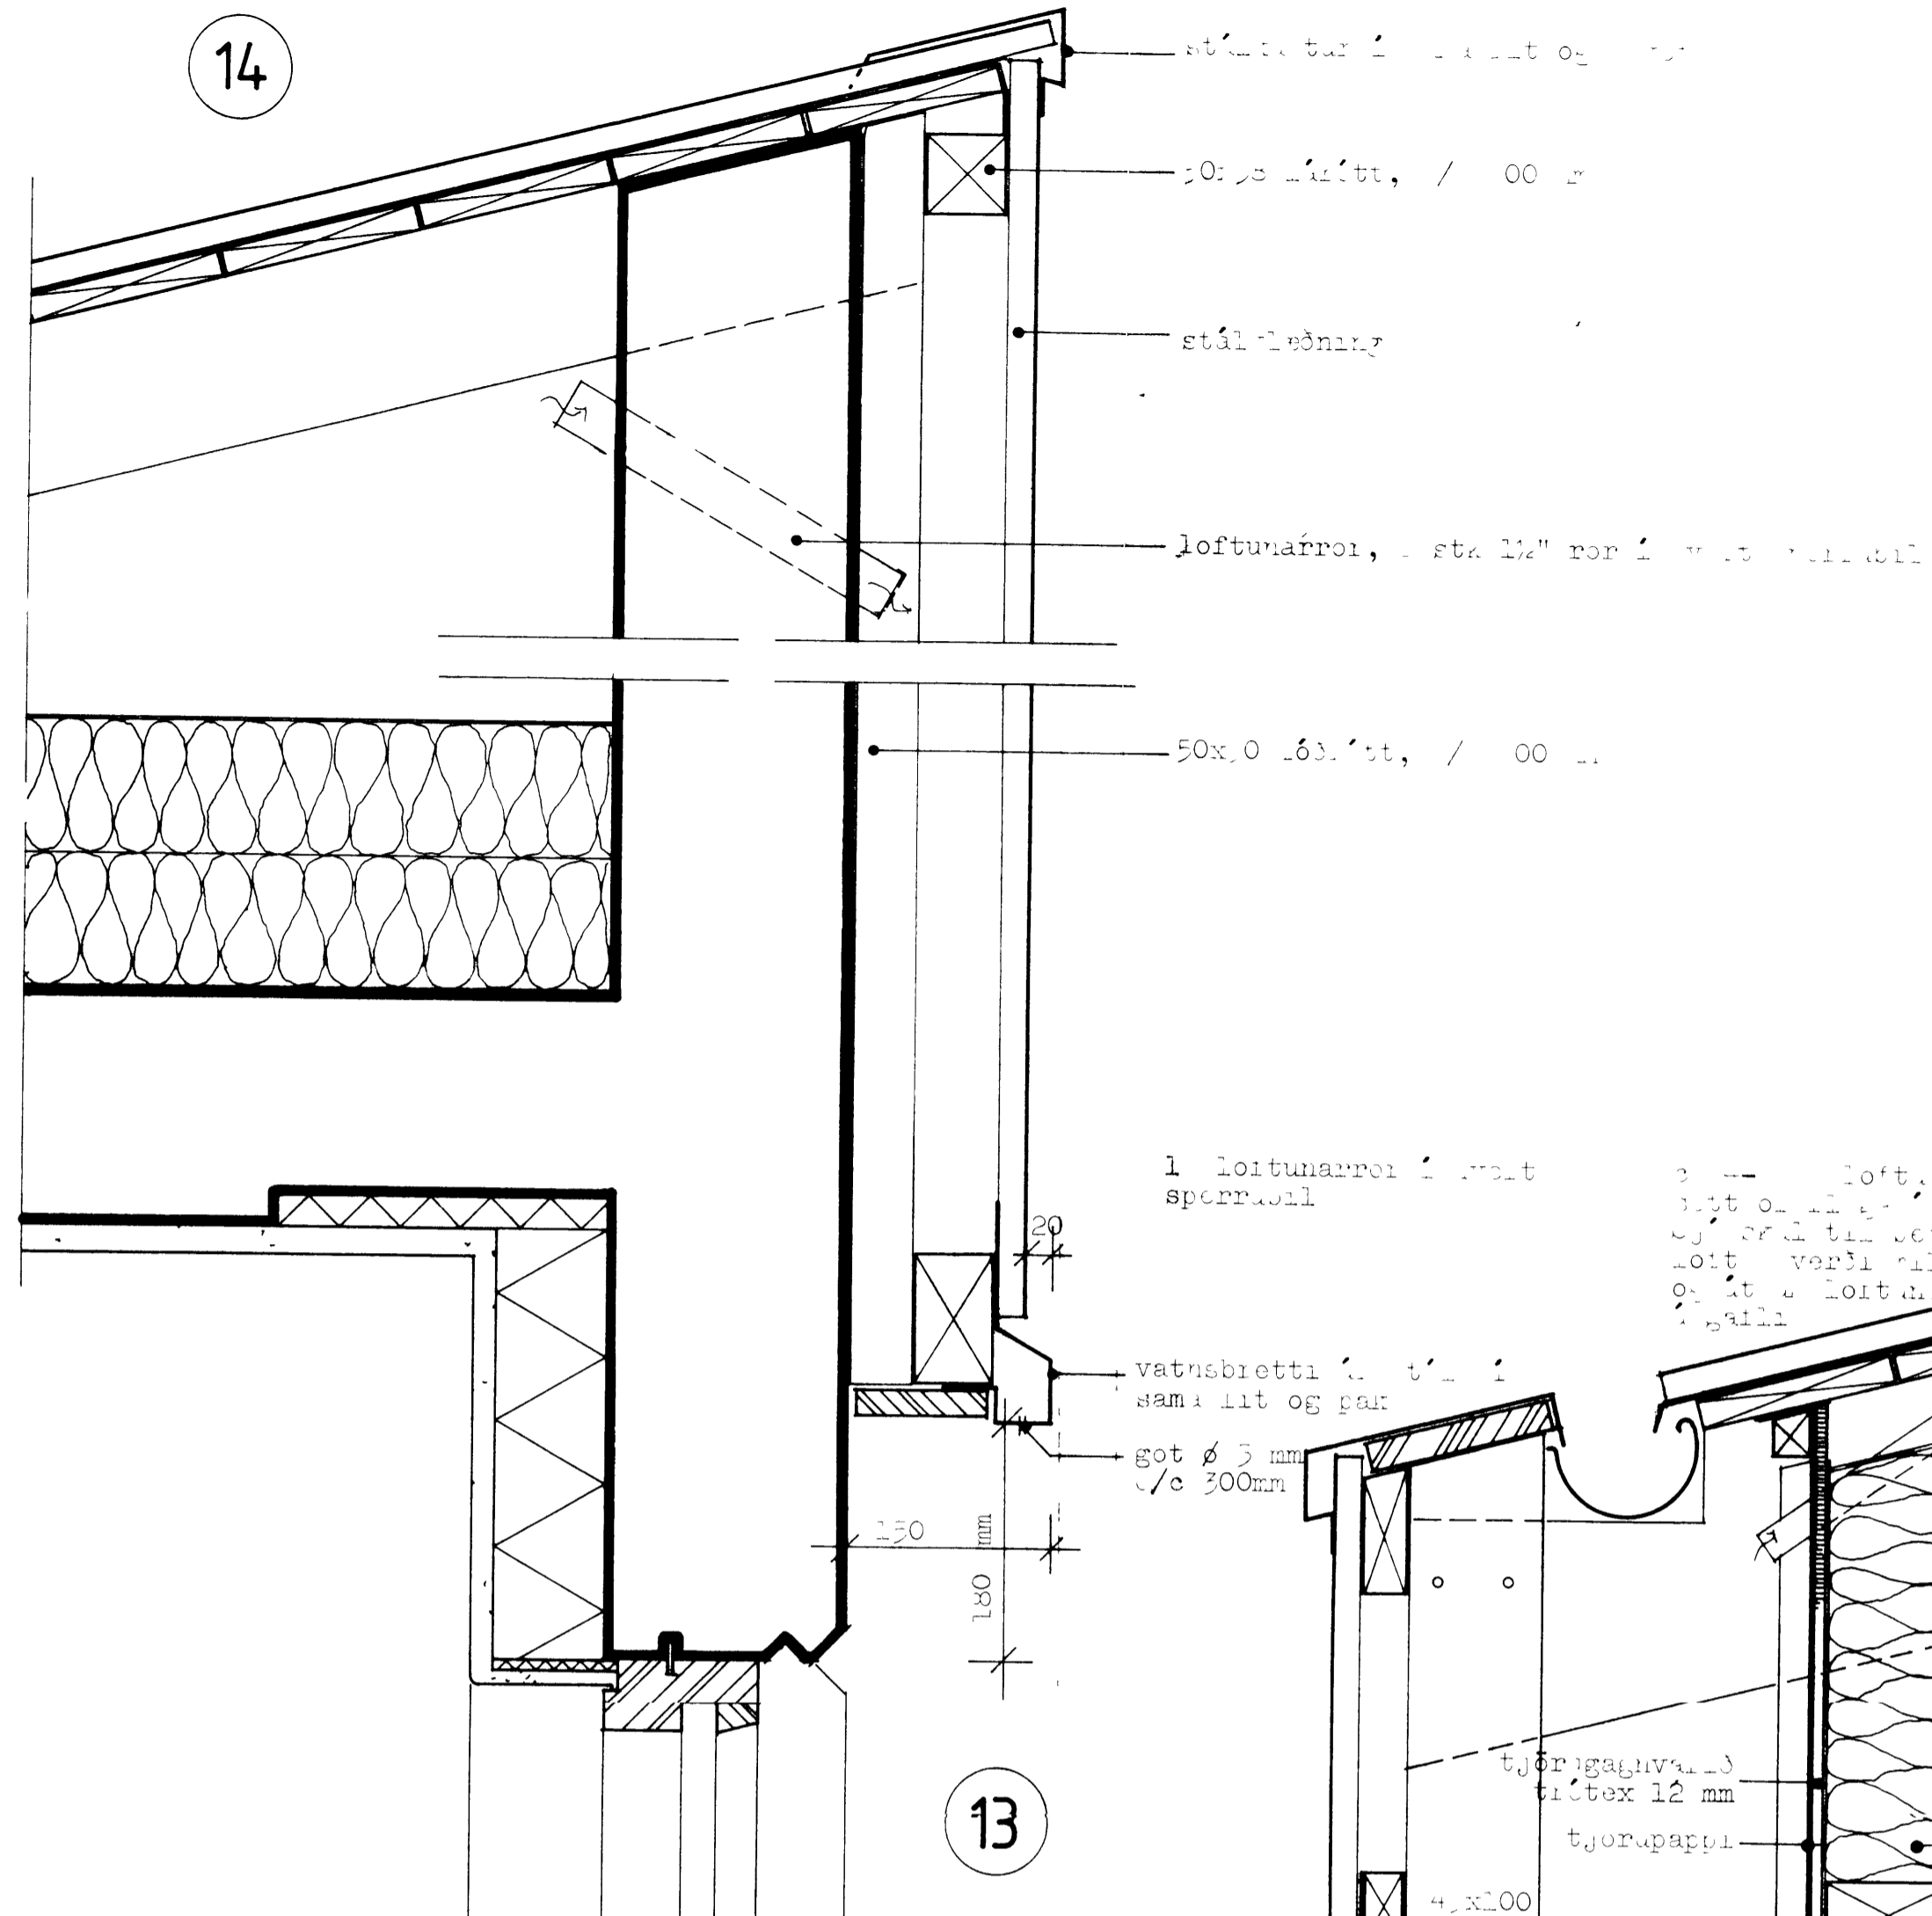


13

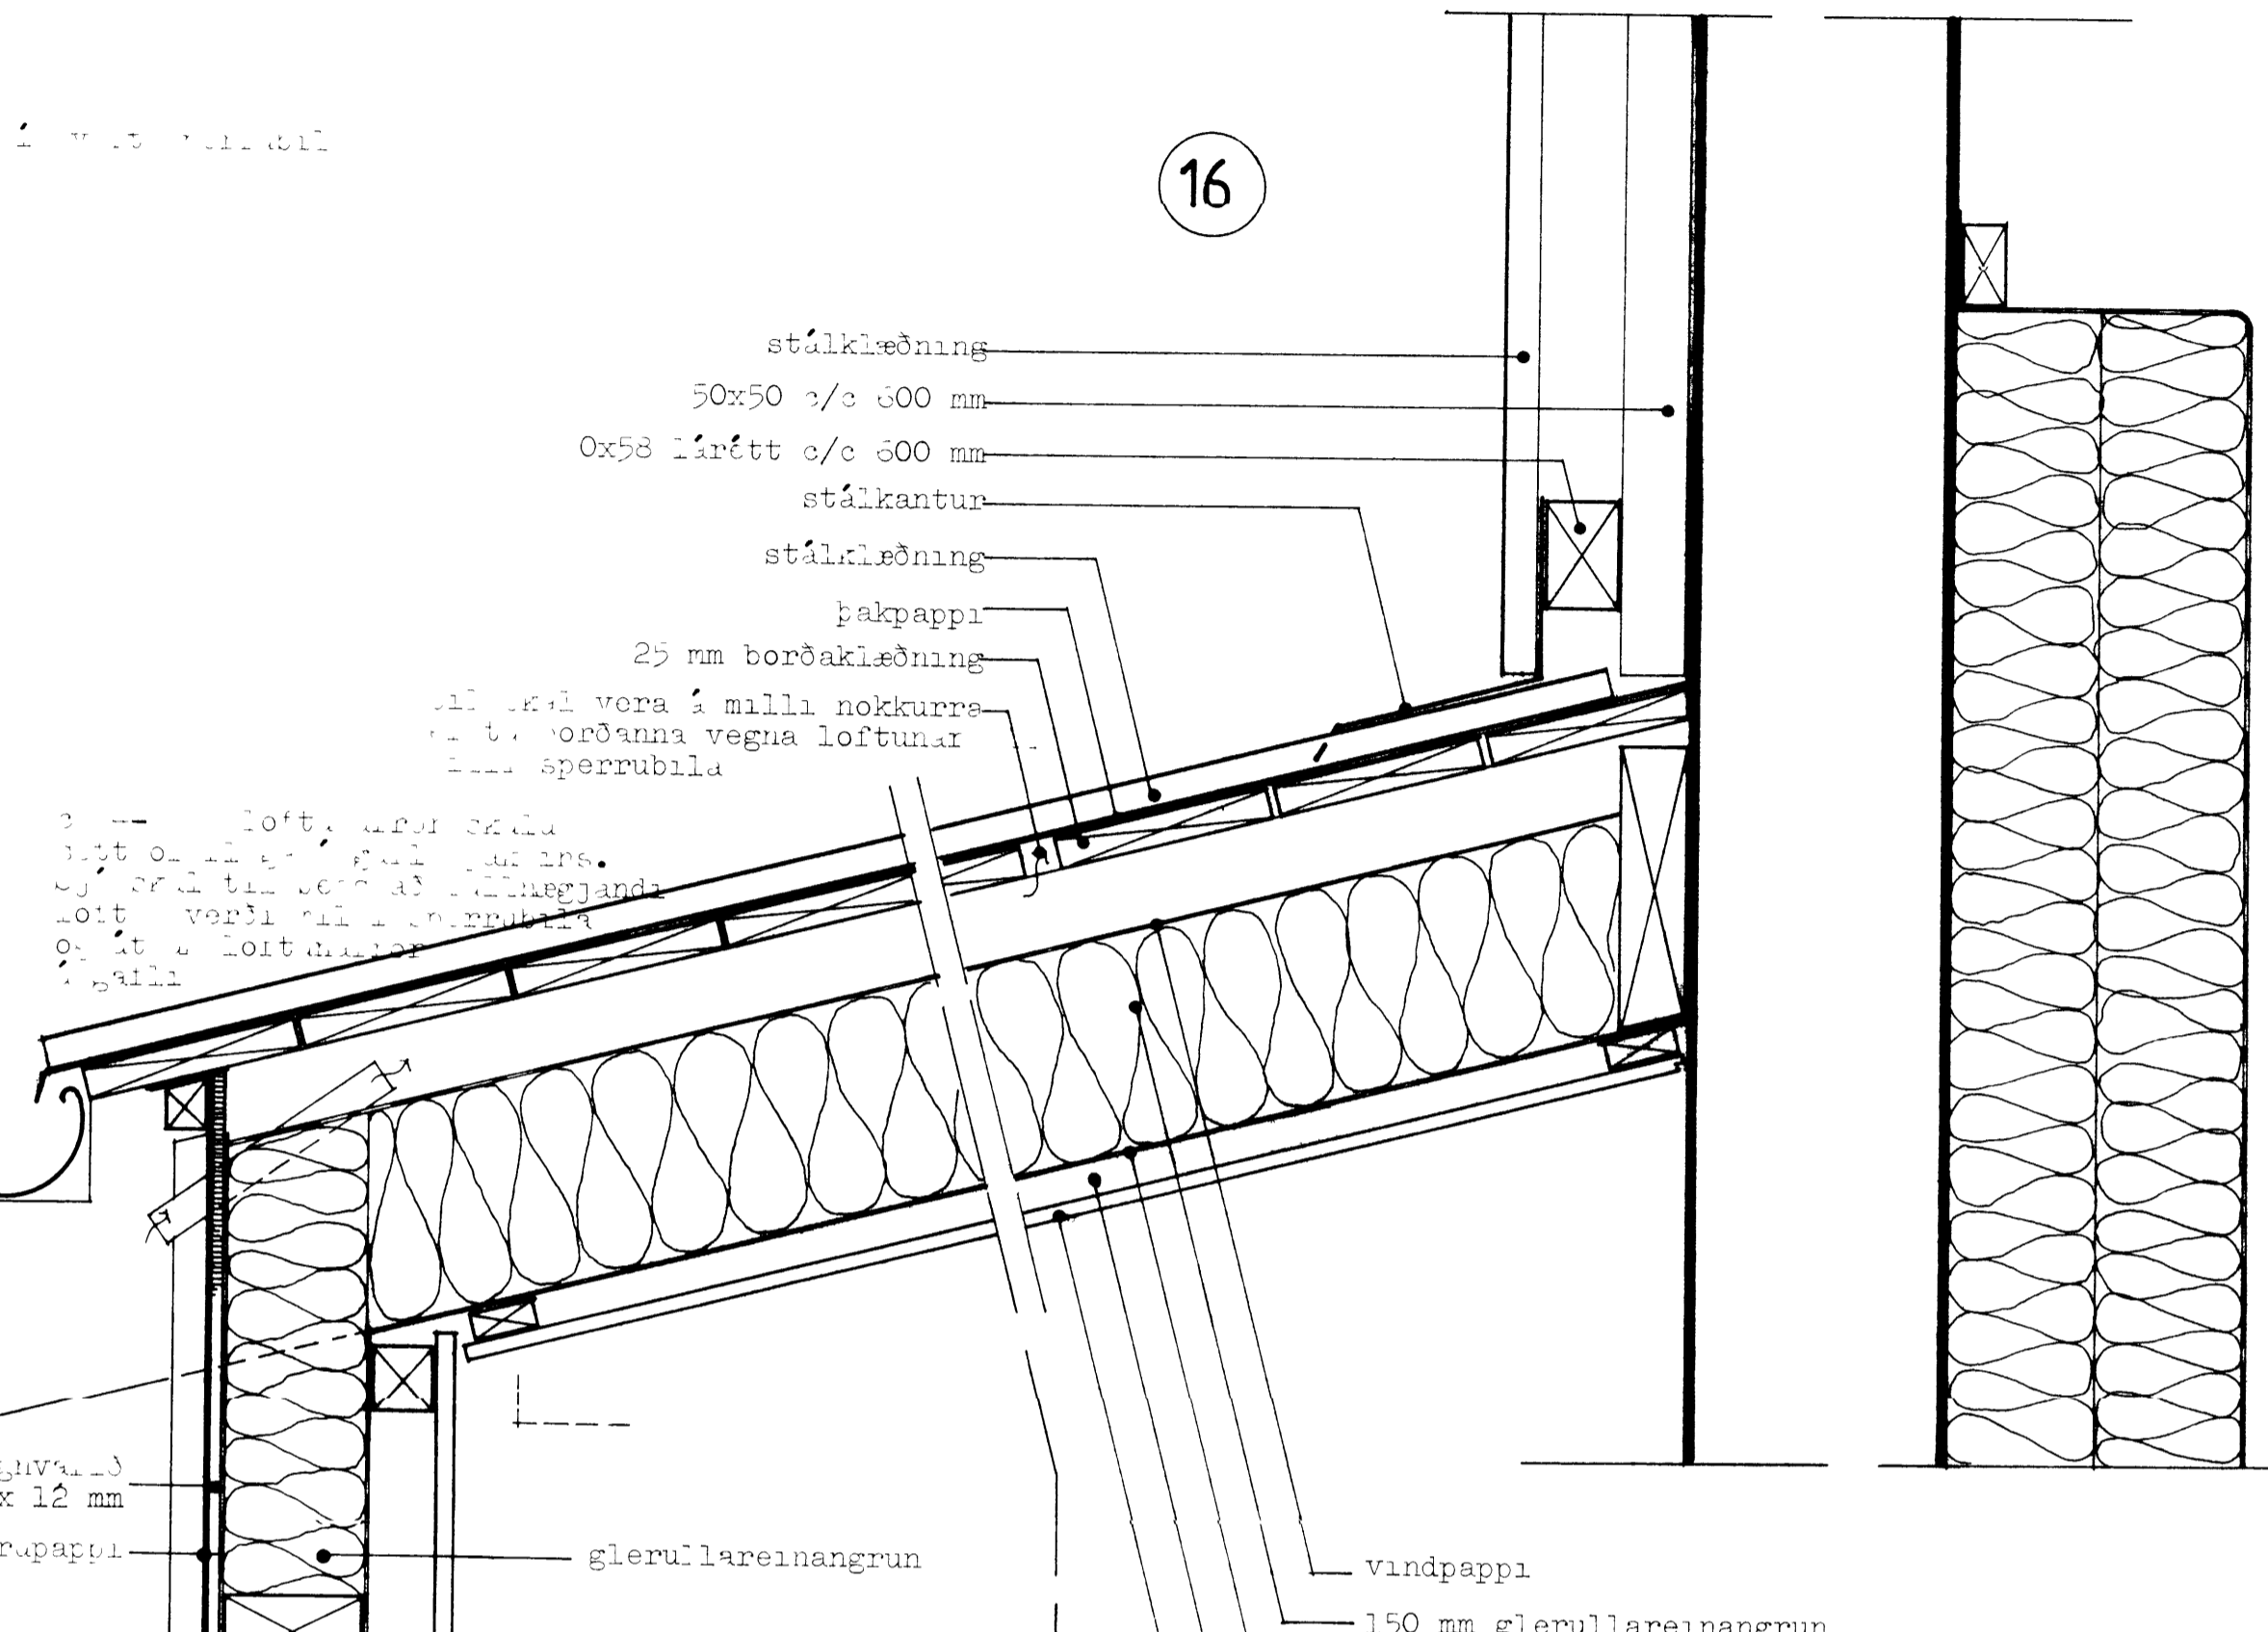


16

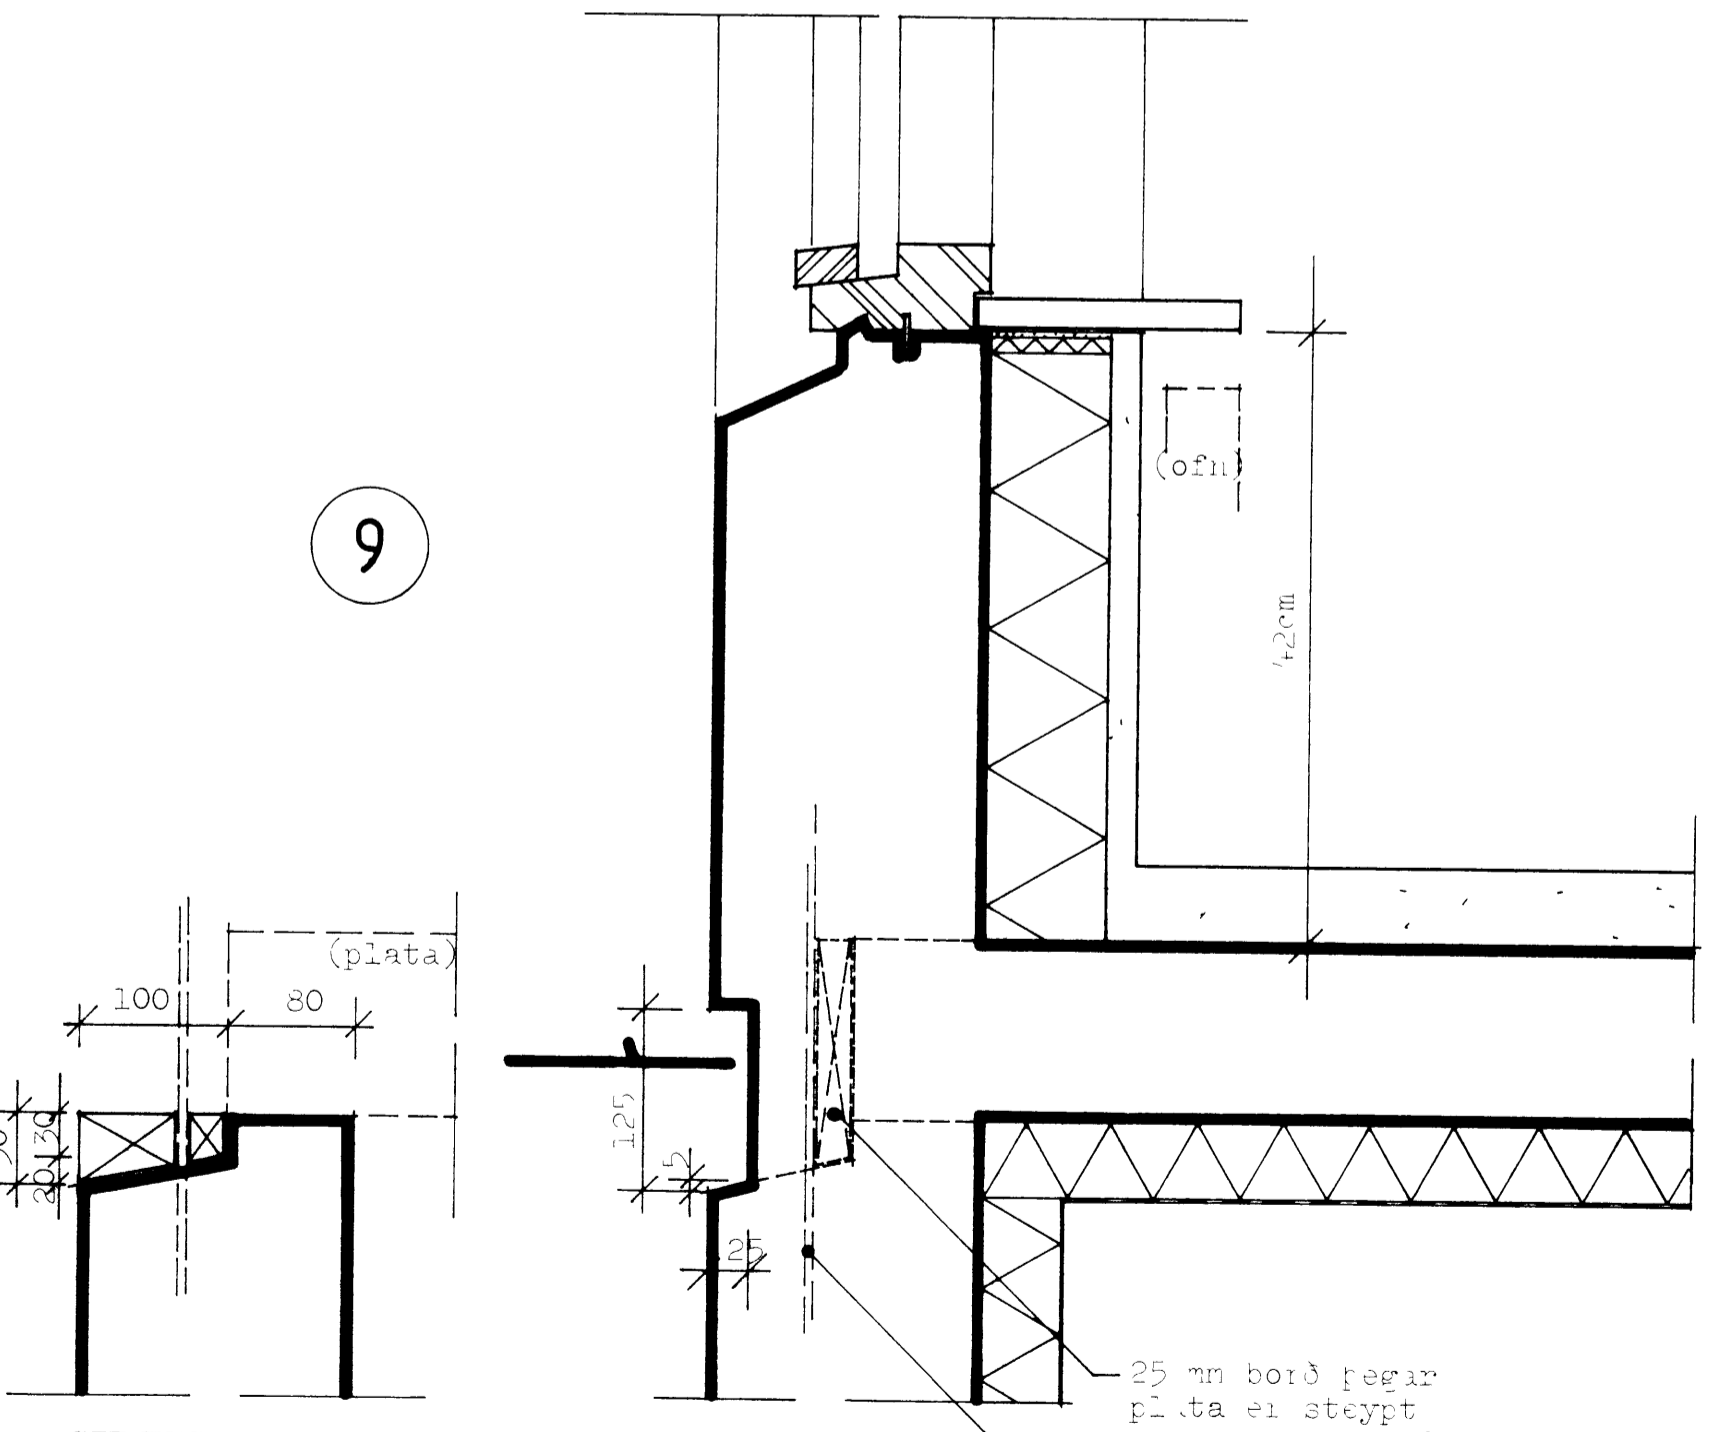

9

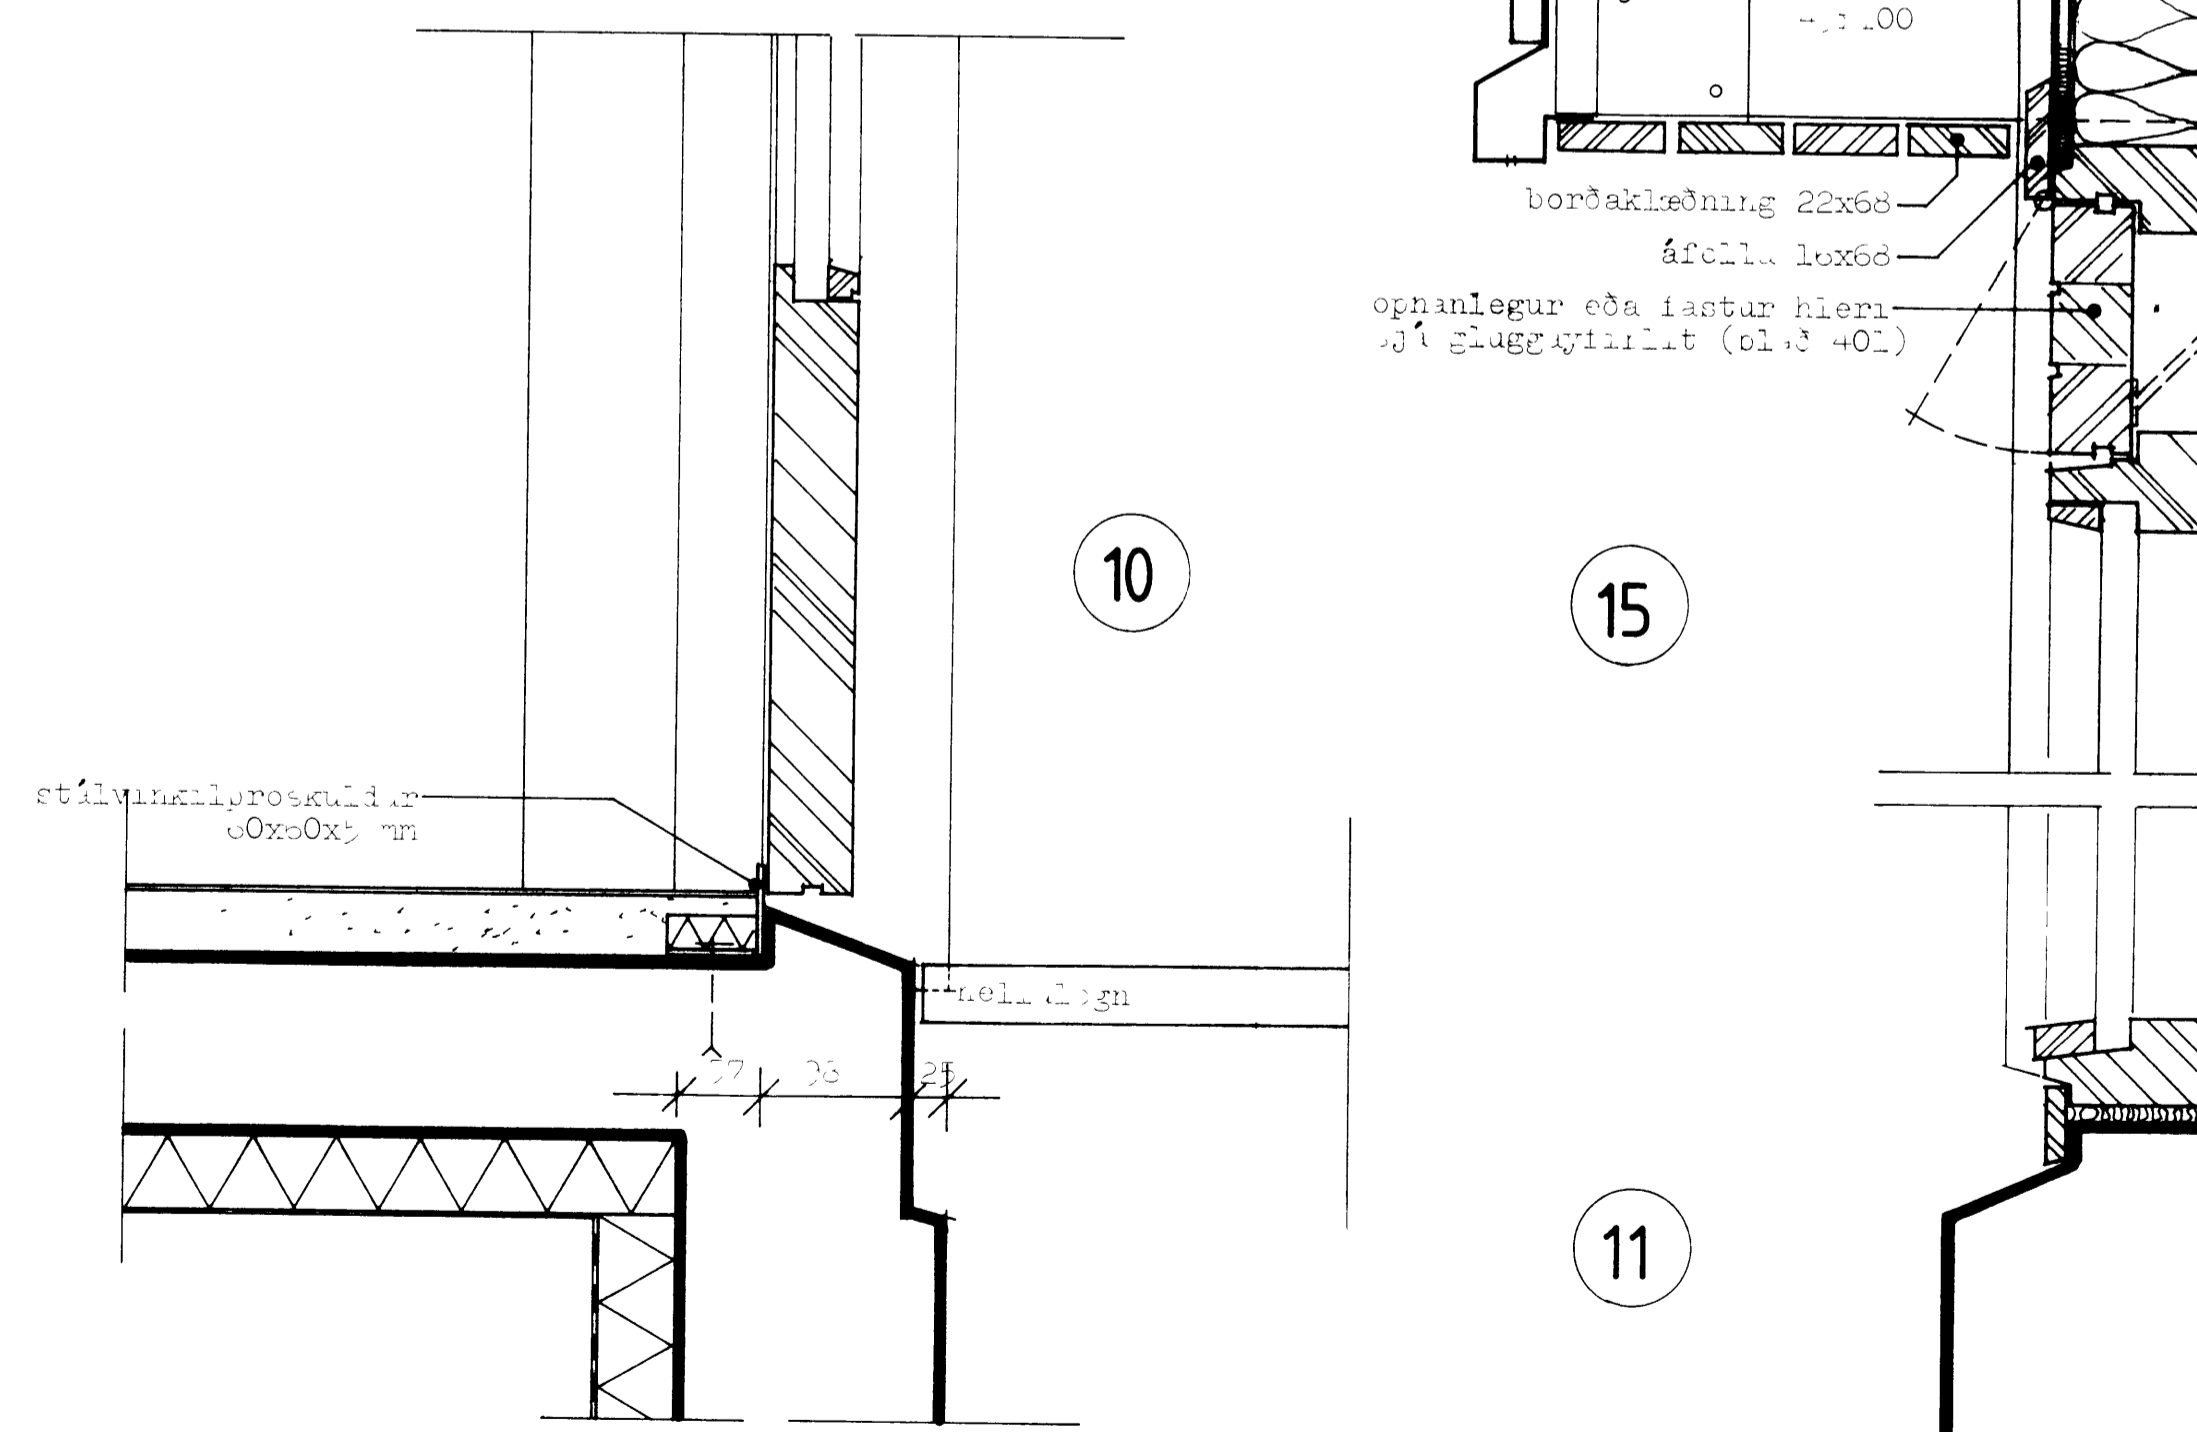

10

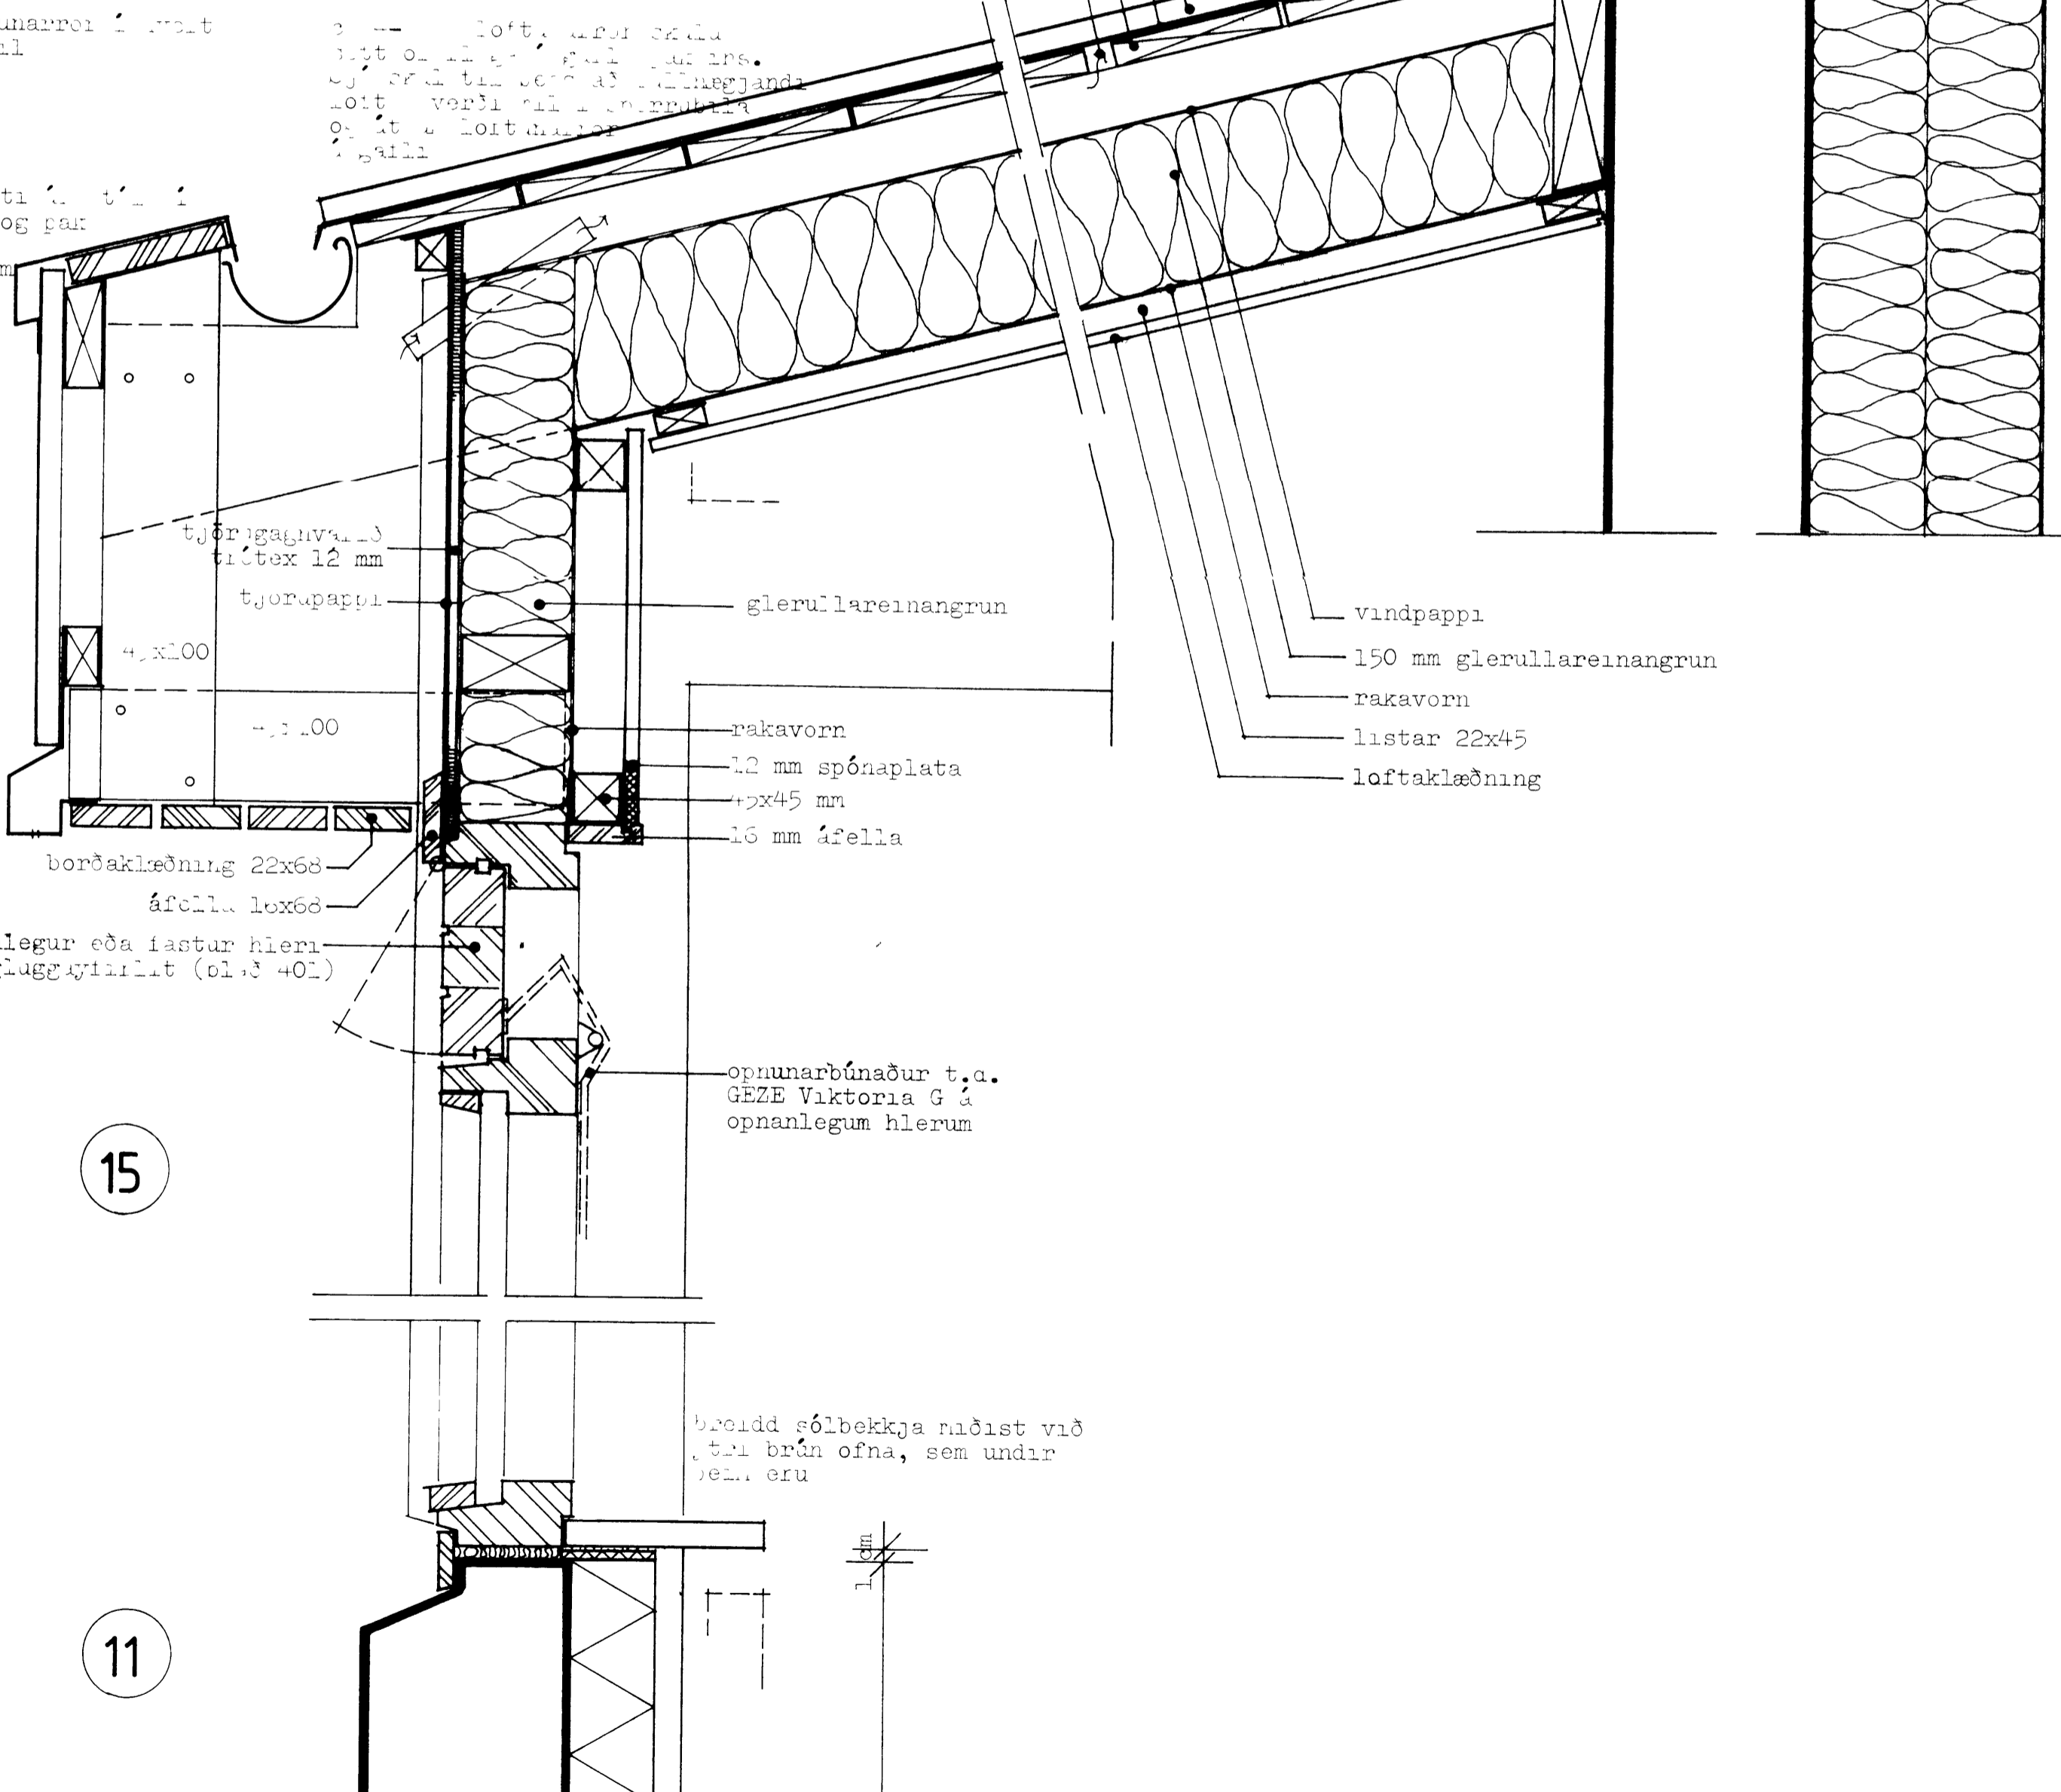

15

11

STÁLÞUSKIL

<b>TEIKNISTOFA</b> GYLFI GUÐJÓNSSON ARKITEKT FAÍ DSA <small>SKÓLAVORDUSTÍG 3 101 REYKJAVÍK SÍMI 28740</small>	ÍSBÓIR ALDRADRA við Hraunbúðir, Vestm. 2. áfangi VERKEIÐING deili, þakbrúnir o.fl. lóðréttar sneiðingar	VERK 84-212 BLAD <b>301</b>
	MANDAD TERNAD pp áó KVARDI 1:5	REYKJAVÍK 30.5.84 BREYTT