
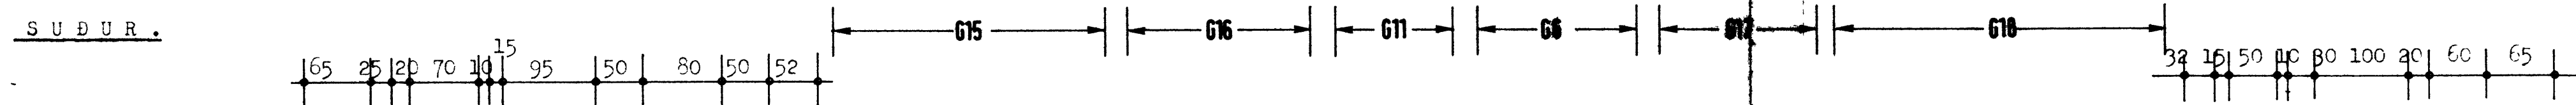


A U S T U R .

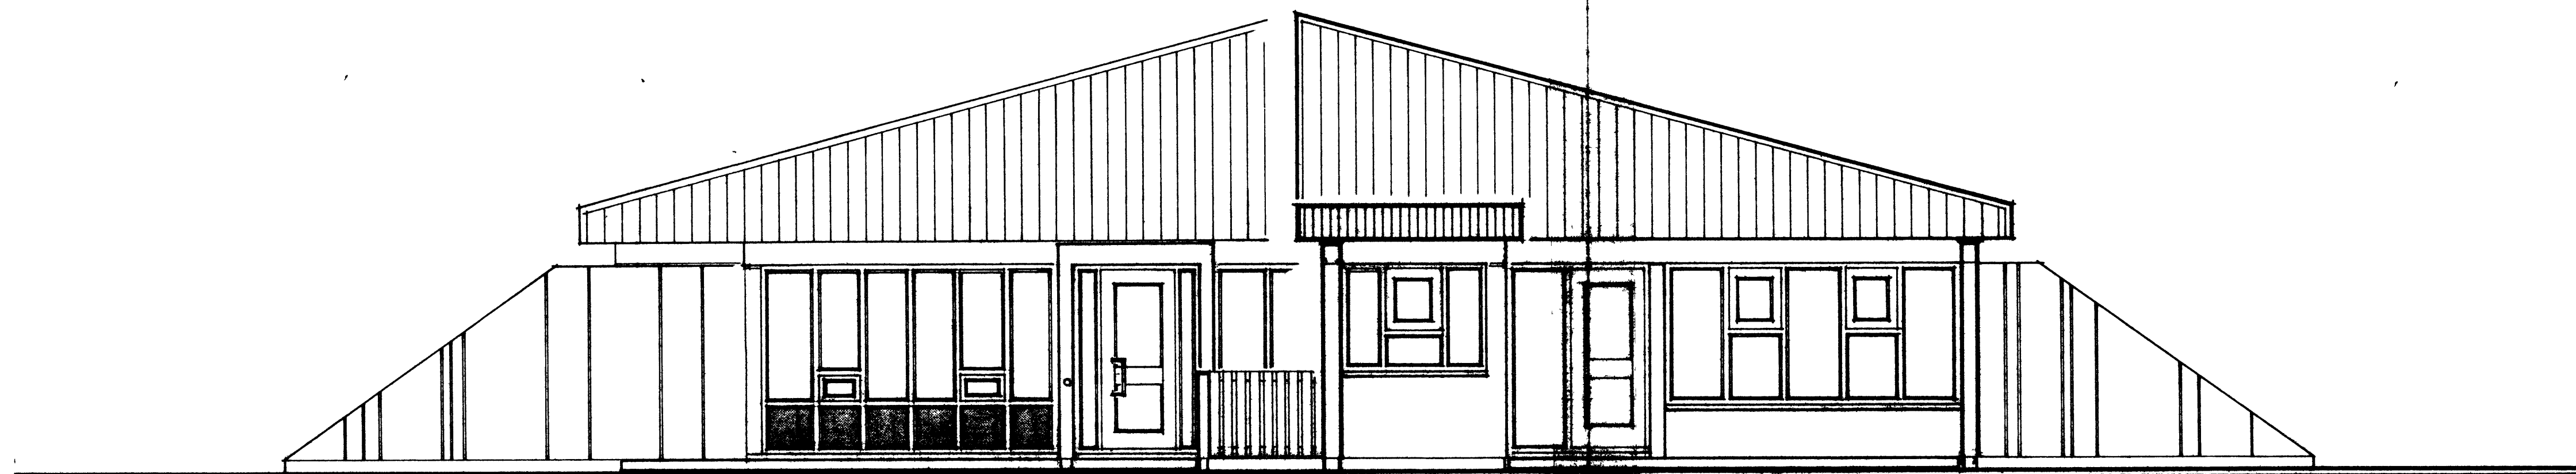

S U D U R .

<b>TEIKNISTOFNA</b> GYLFI GUÐJÓNSSON ARKITEKT FAI <small>HVERFISGÖTU 18 101 REYKJAVÍK SMÍ 2824</small>	ÍBUDIR ALDRADRA VID HRAUNBÉIR Vestmannaeyjum VERKTEIKNING Útlitsmyndir.	<b>203</b>
	HANNAÐ <i>[Signature]</i> TEIKNAD pp REYKJA/IA 1980-03 <i>[Signature]</i> KVARDI 1:50 BREYTT	