





27.4.84  
Jalón Arfmann

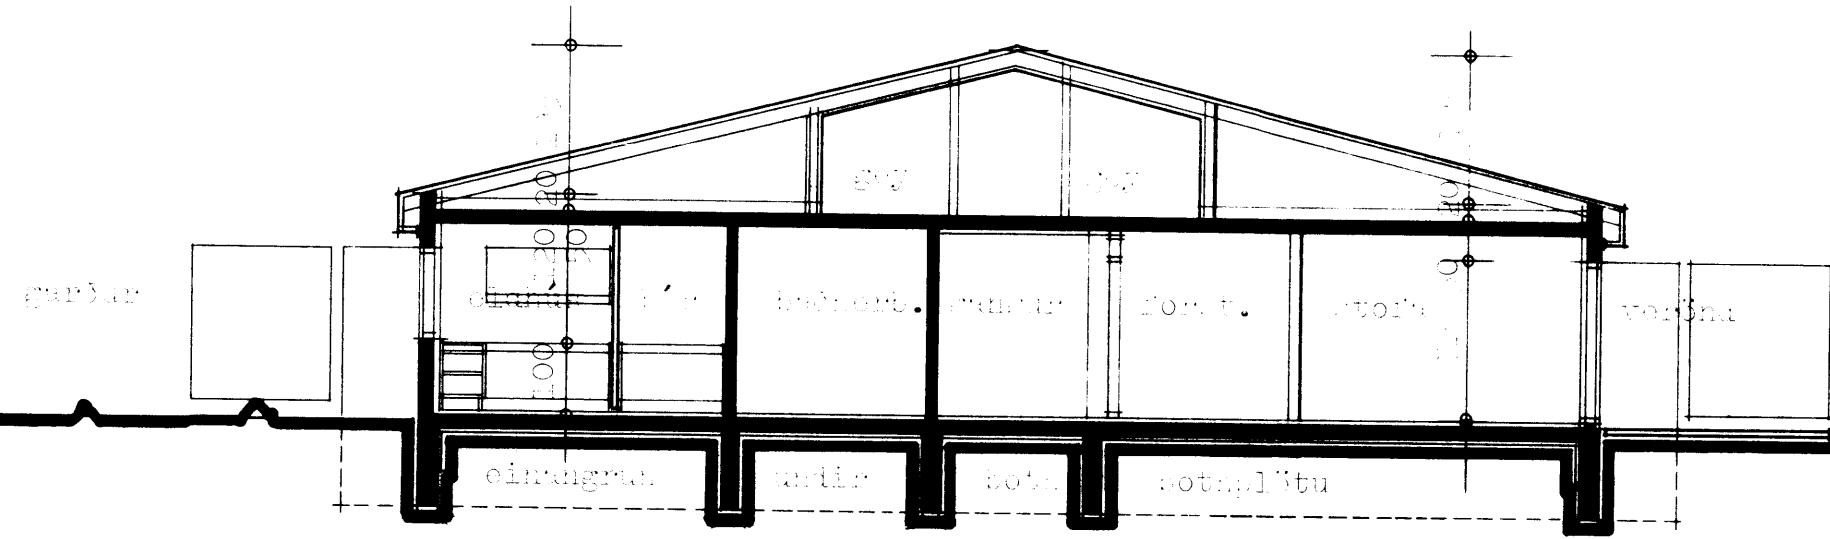

SNITT I I-1

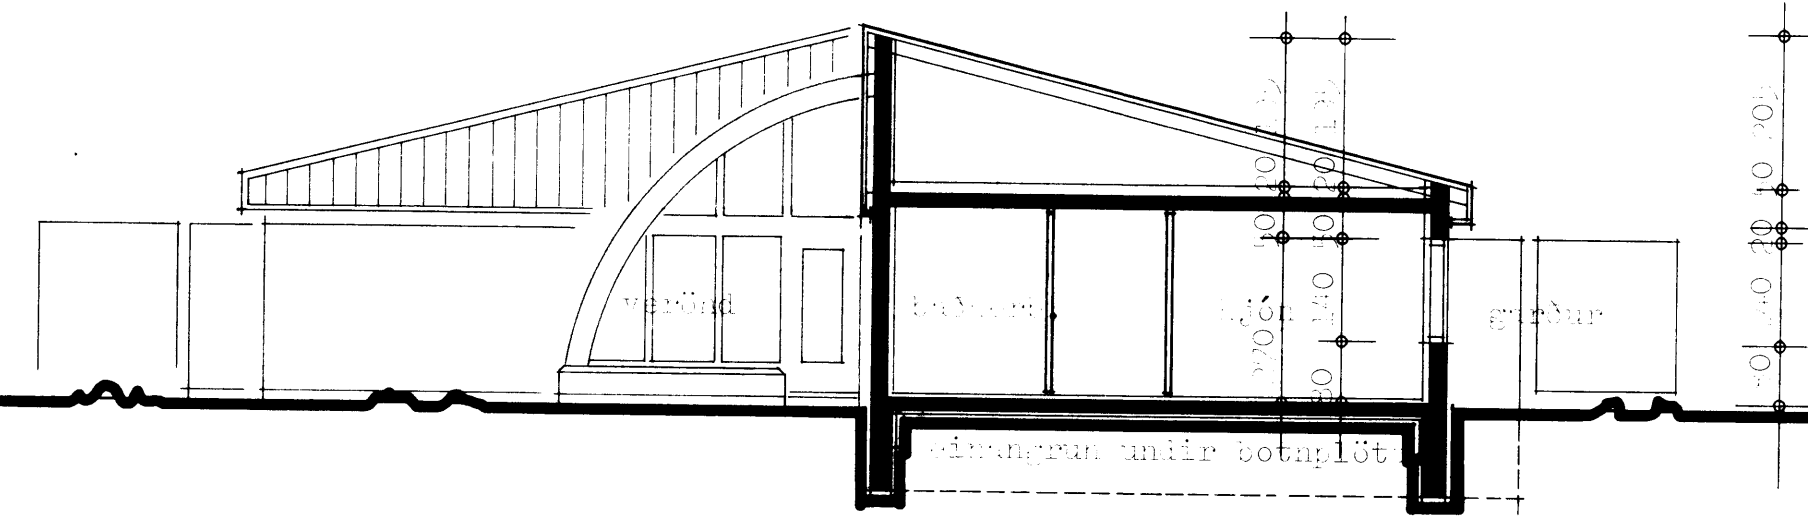

SNITT I I-2

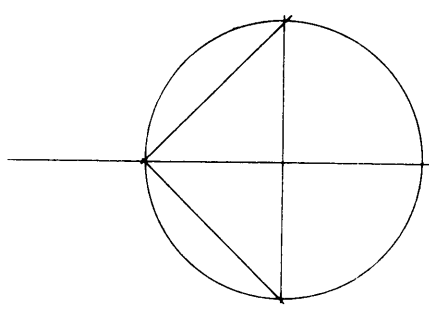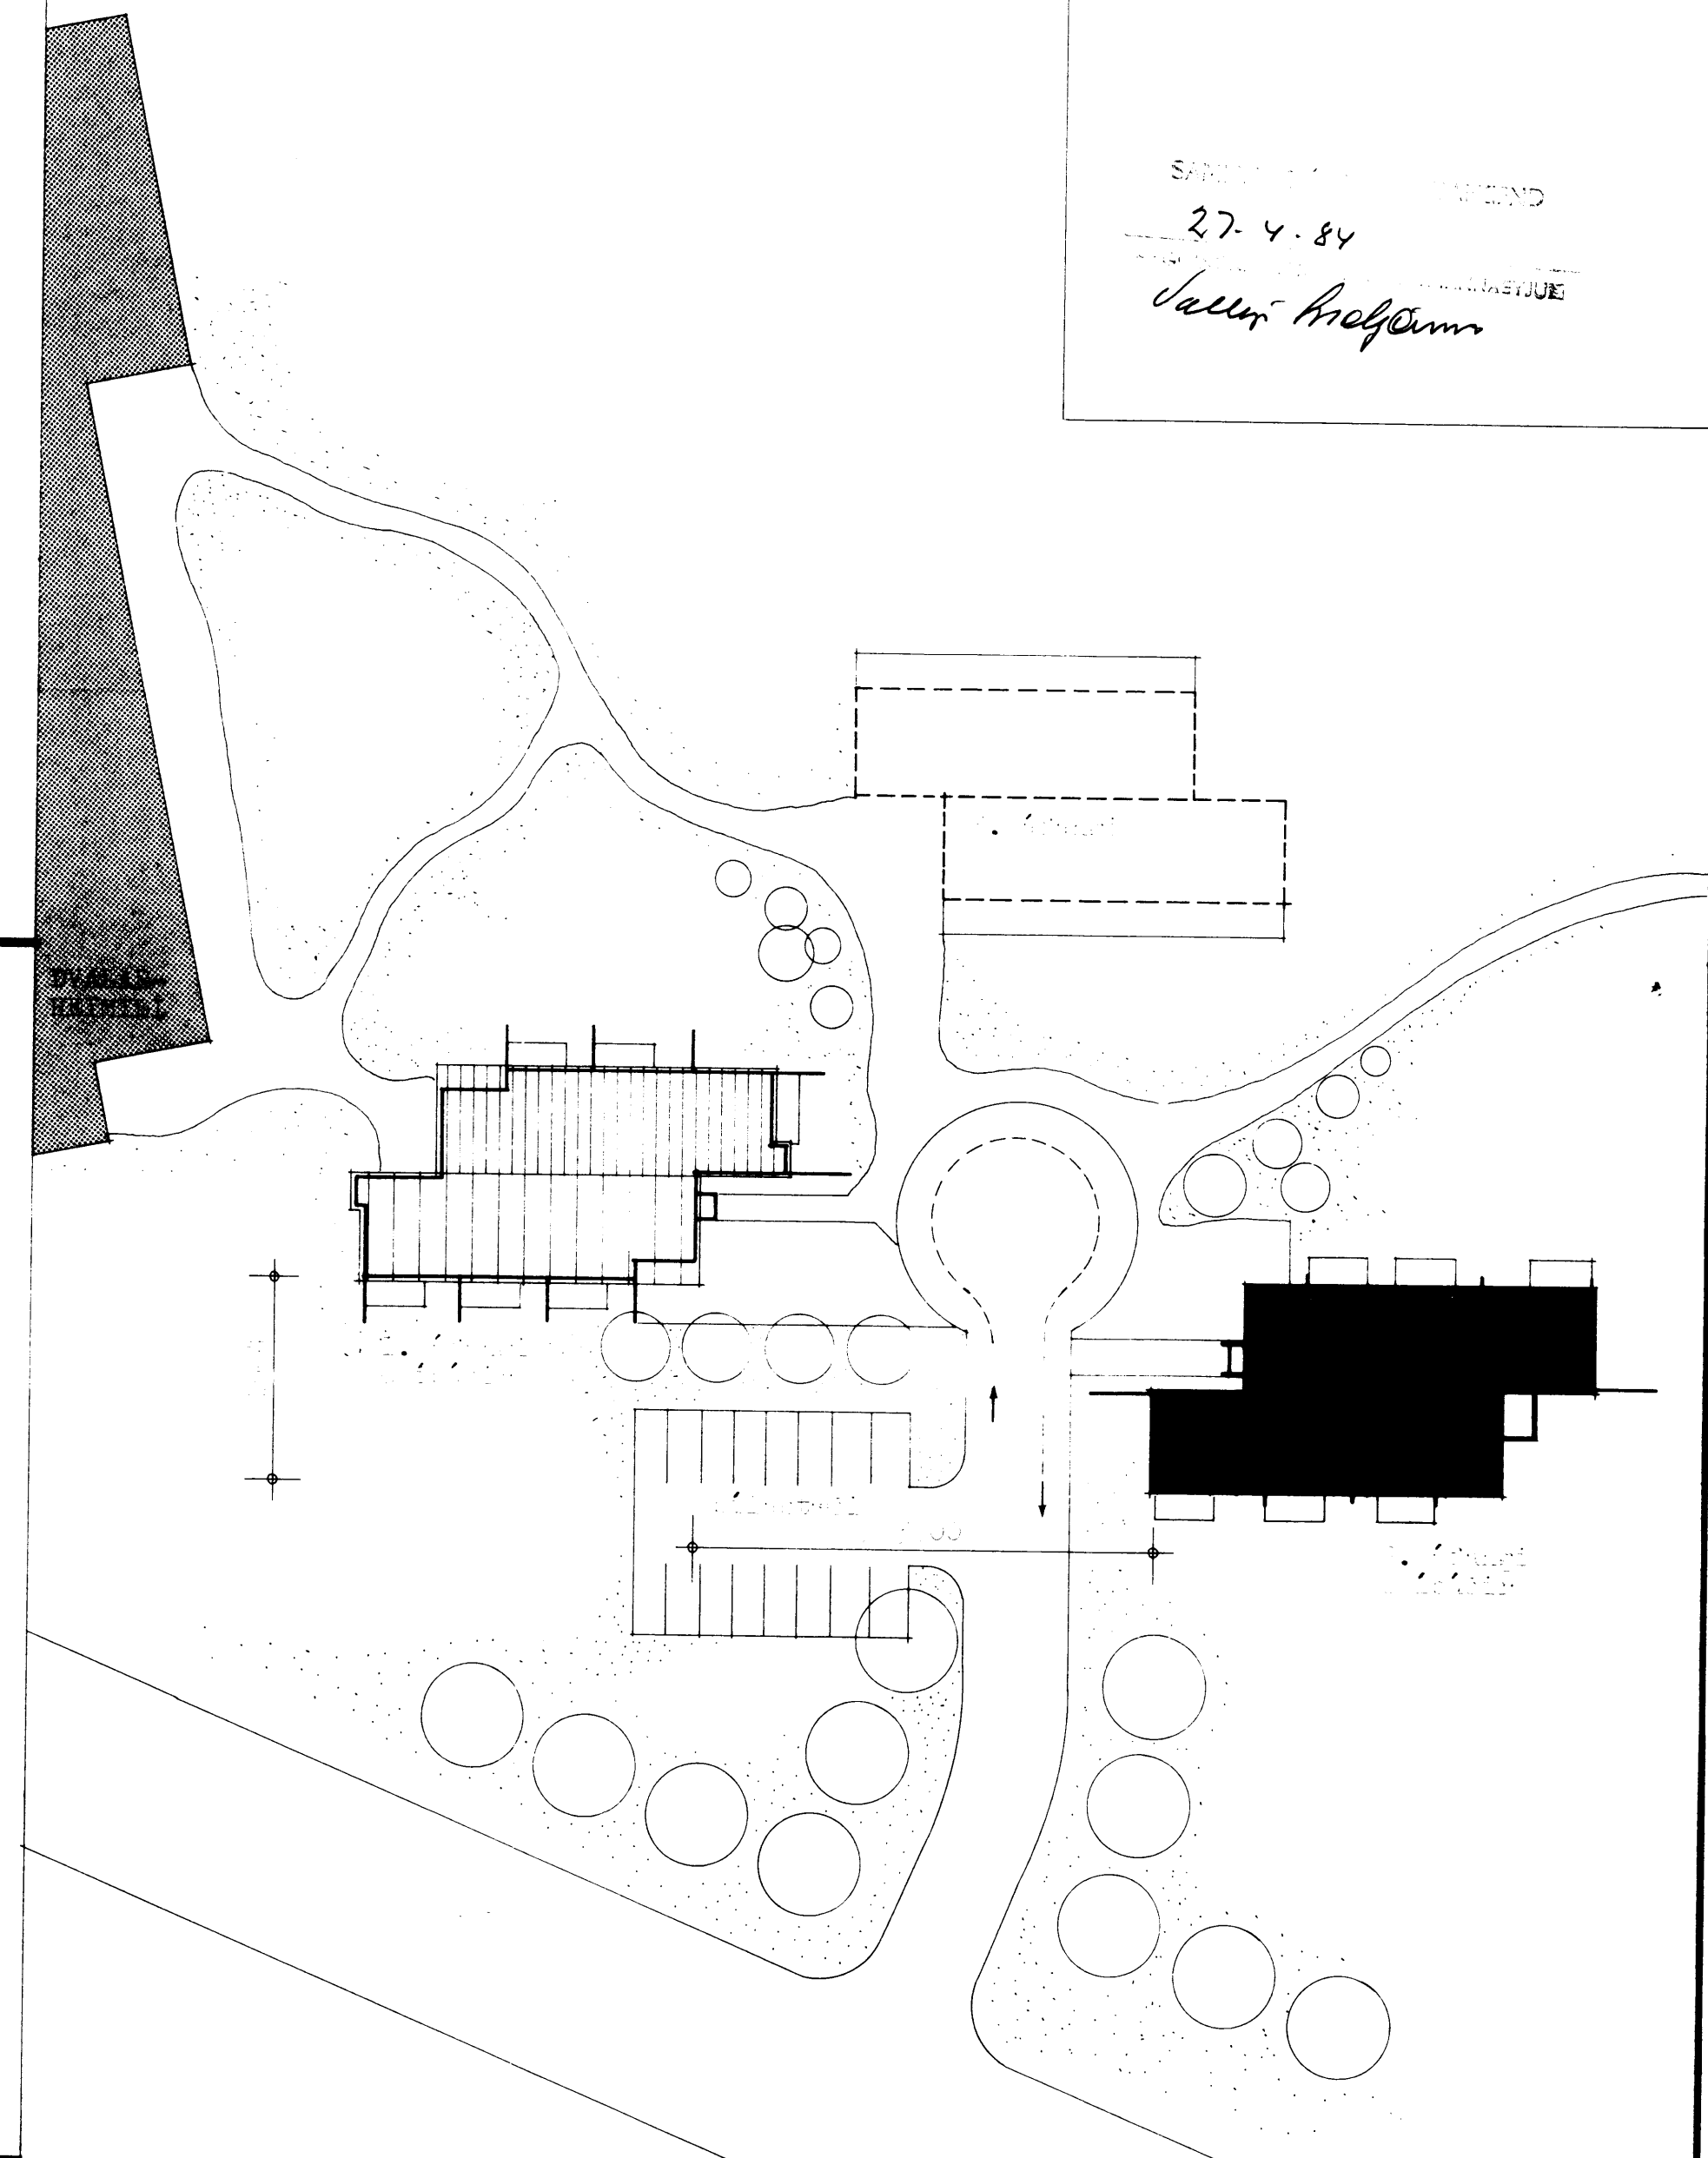

**TEIKNISTOFA**  
**GYLFI GUÐJÓNSSON**  
**ARKITEKT FAI DSA**  
 SKÓLAVÖRDUSTÍG 3, 101 REYKJAVÍK SÍMI 28740

HANNAÐ	TEIKNAD	REYKJAVÍK	VERK
KVARDI 1:100	1:00	BREYTT	BLAD

103