
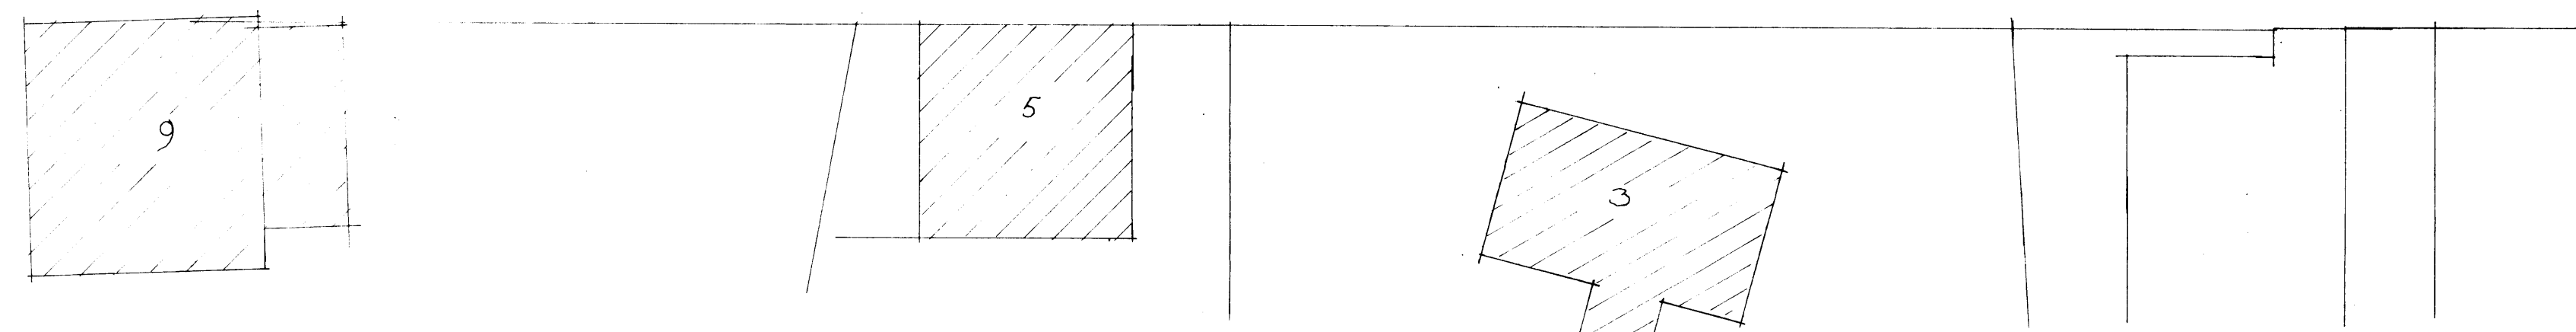


22 MÄR 2002

Sönni Þorvaldsson
BYGGINGARFULLTRÚA VESTMANNNAEYJUM

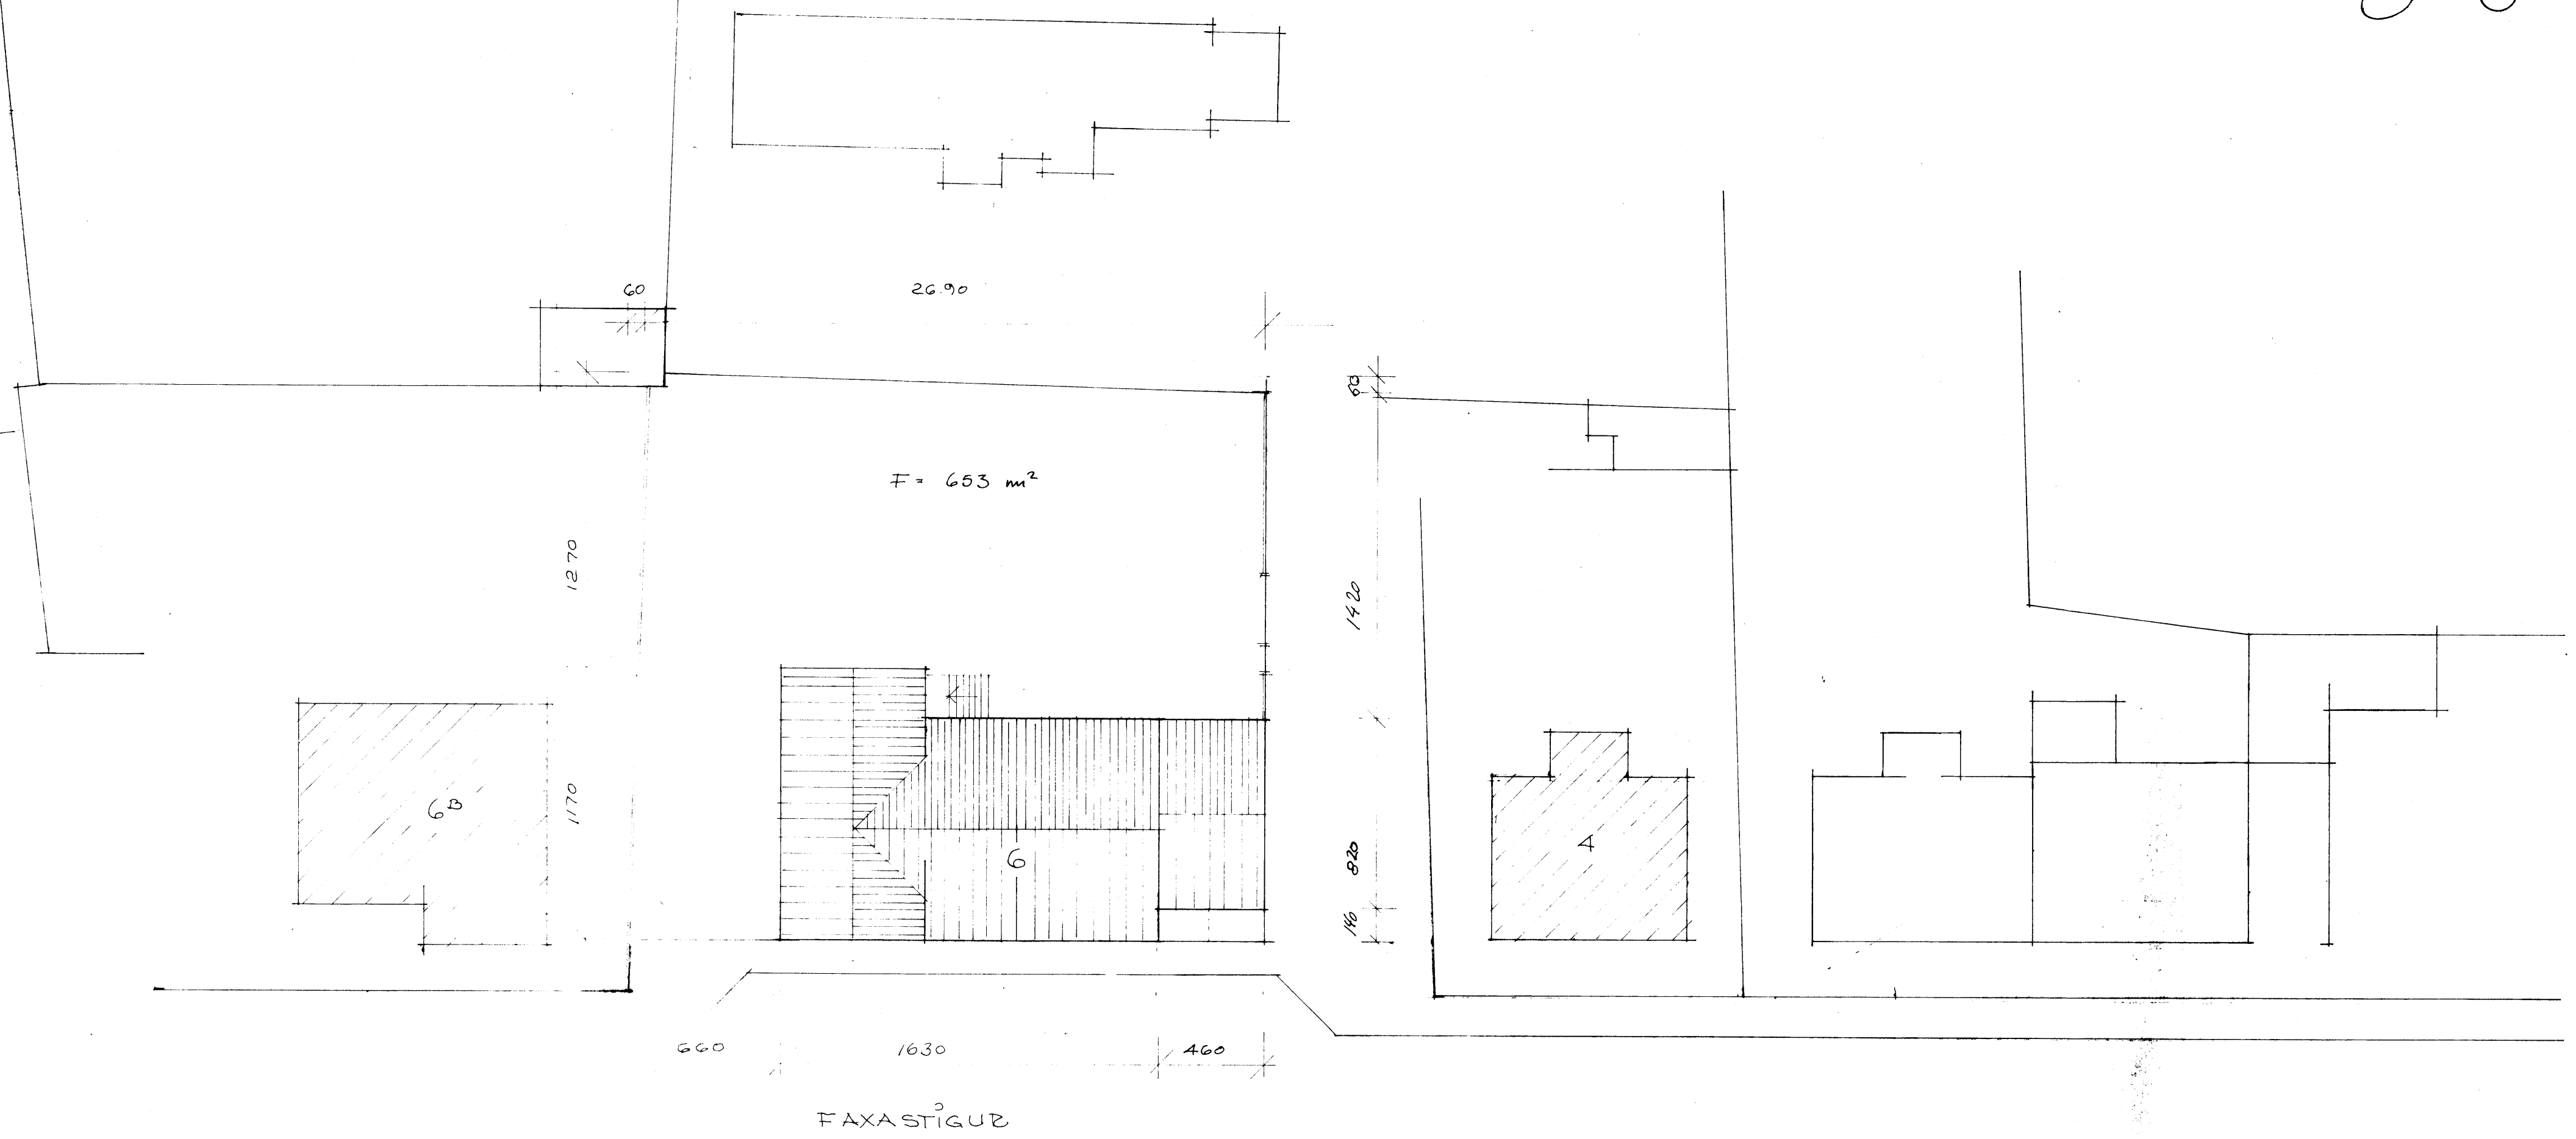

| | | | | | | |
|--------------|------------|-----------|--------------------------------------------|-----------------------------------------------------------------------------|---------------|----------------|
| breyting A | breyting C | verkheiti | FAXASTÍGUR 6 VESTMANNNAEYJUM | PÁLL ZÓPHÓNÍASSON TEIKNISTOFA | verk nr. 9413 | dags. APRÍL 94 |
| breyting B | breyting D | verkefni | AFSTÖÐUMYND | RÁÐGJAFEVERKFRÆÐIÞJÓNUSTA F.R.V. | | breyting |
| matkv. 1:200 | teikn. pz | hannað pz | <i>Páll Zóphóníasson</i> 1209 42 - 3379 | KIRKJUVEGI 23 900 VESTMANNNAEYJUM. SÍMI 98-12711, 12239 TELEFAX 98-13076 | teikn. nr. 1 | |