


SAMPYKKT / BYGGINGANEFND
23-10-85
BYGGINGAFLUTRUM / VESIMANNAEYJUM
Jalpi Arnarson

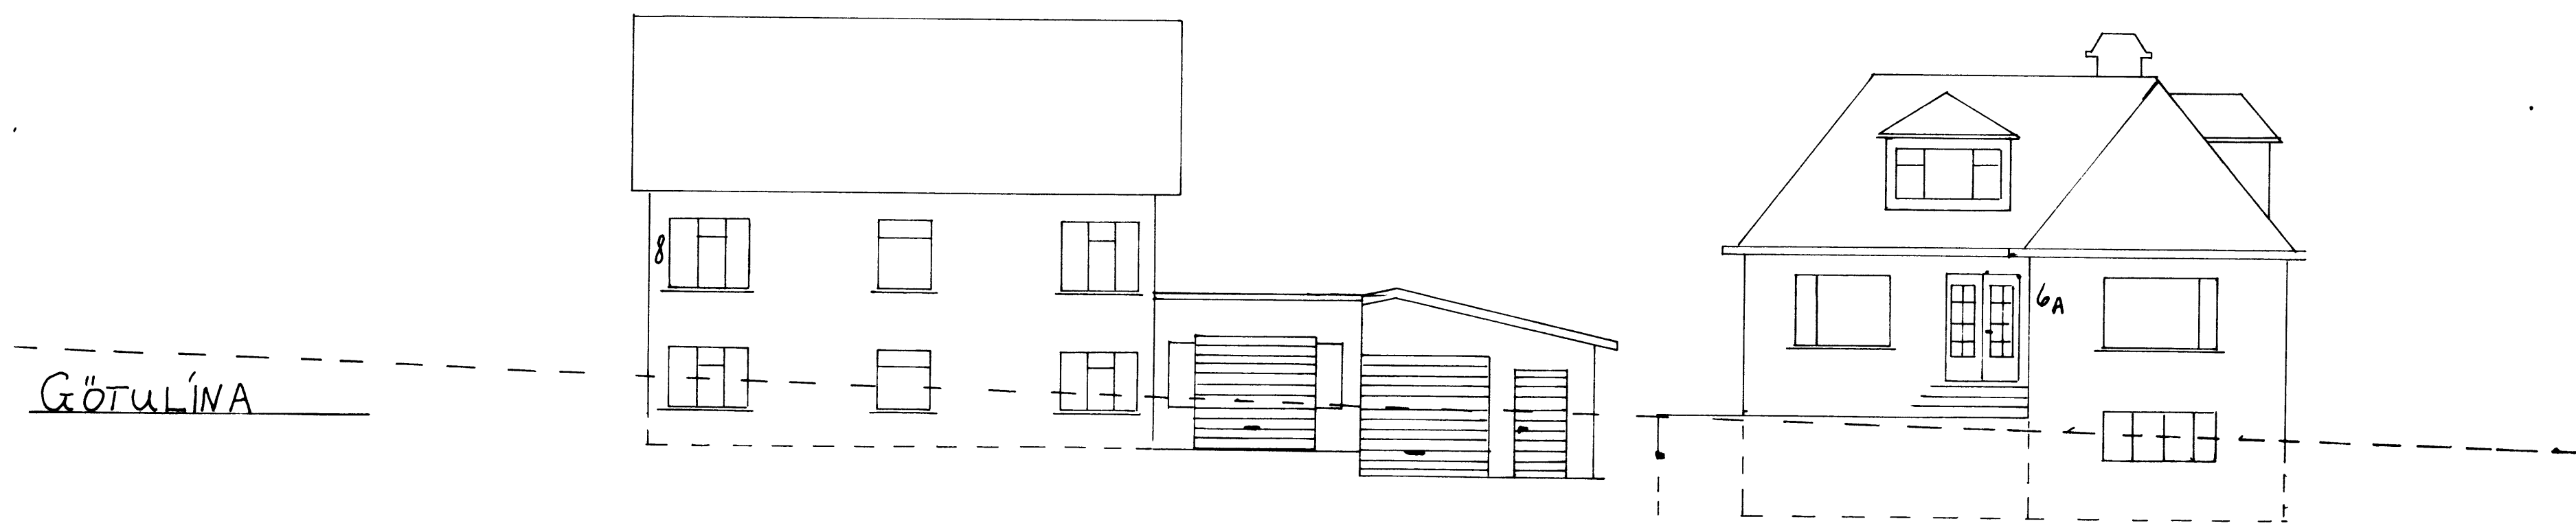

GÖTULÍNA

F		VERK	Faxarhage 6A Vestmannaeyjum	
E			Utlitsskiðning	
D				
C				
B				
A				
BR	DAGS	BREYTING	TEIKN NR	AF
			MANNAD	TEIKNAD
				Jalpi Arnarson
			KVARDI	1:100
			DAGS	Oktober 1985