

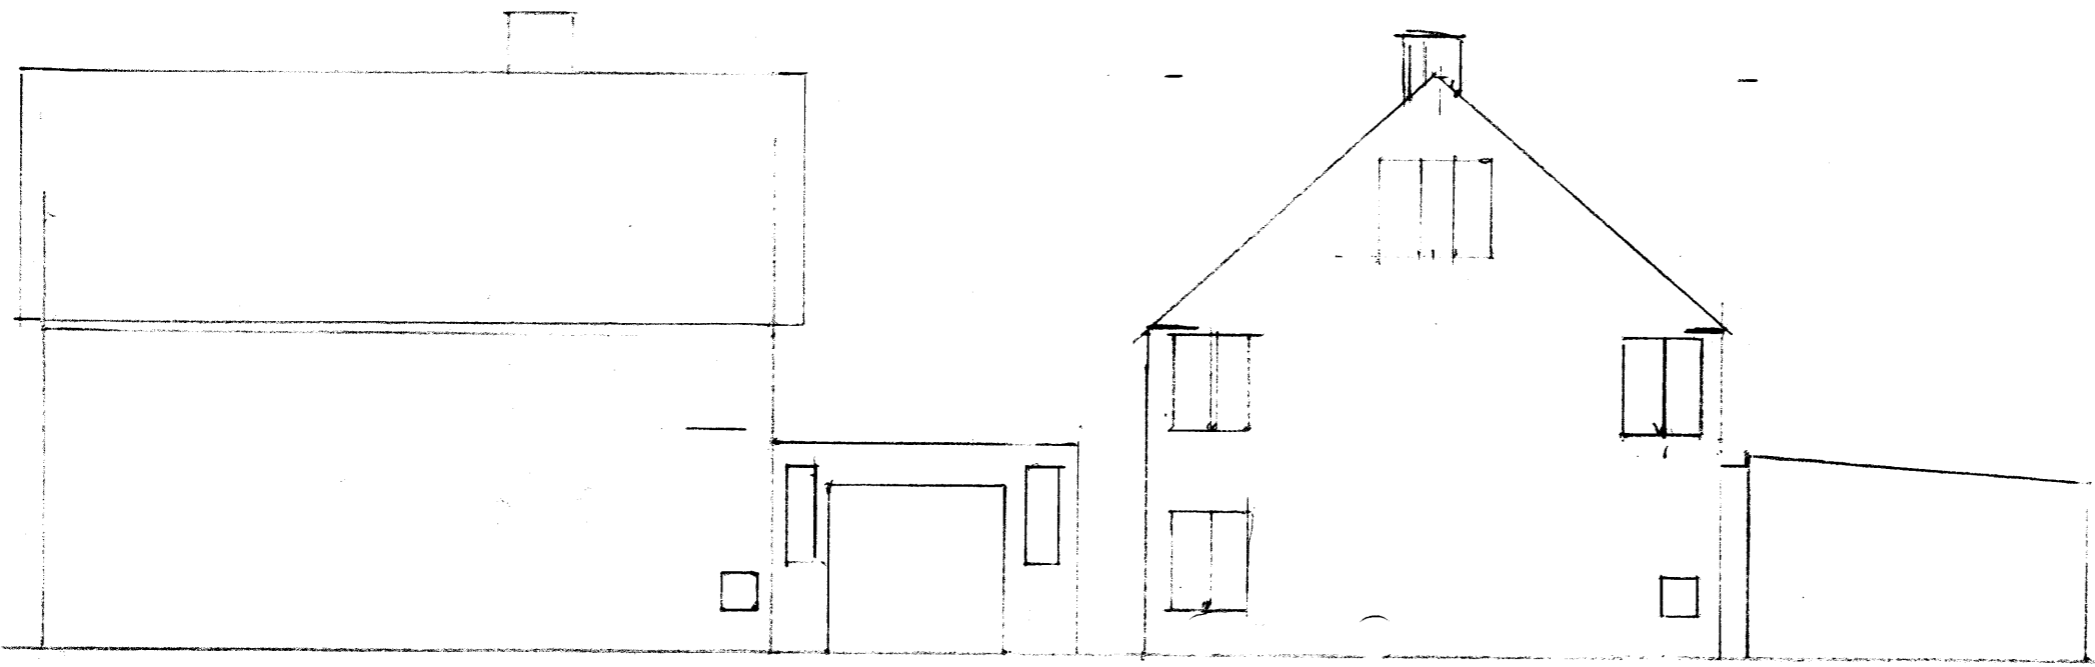


SAMÞYKKT / BYGGINGANEFND
20.7.76
BYGGINGAFULLTÖKN / VESMALNAEYJUM
Dallur Þorlaxson

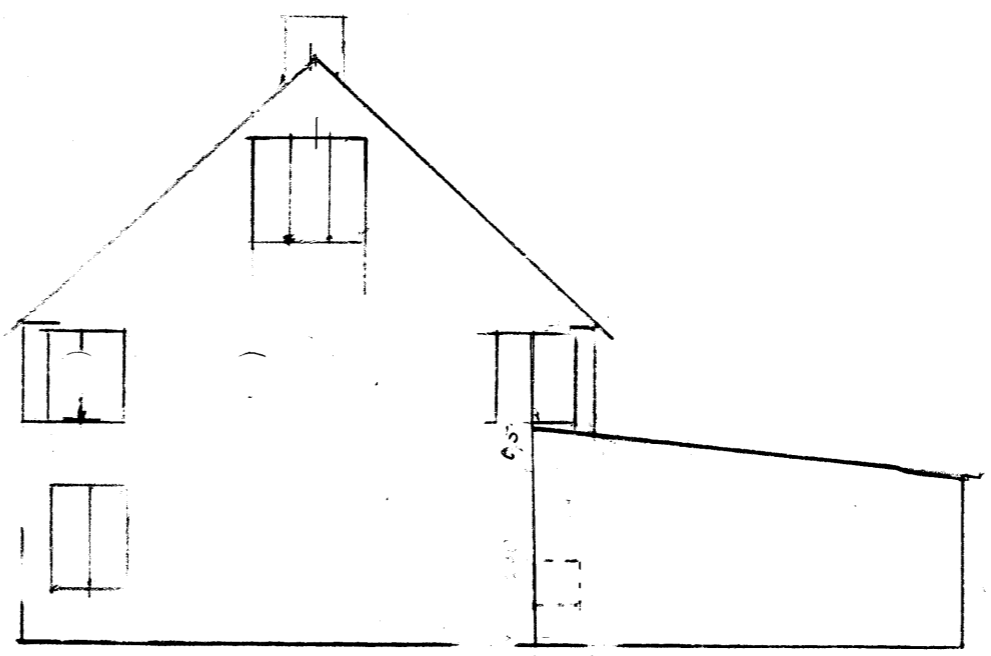

410

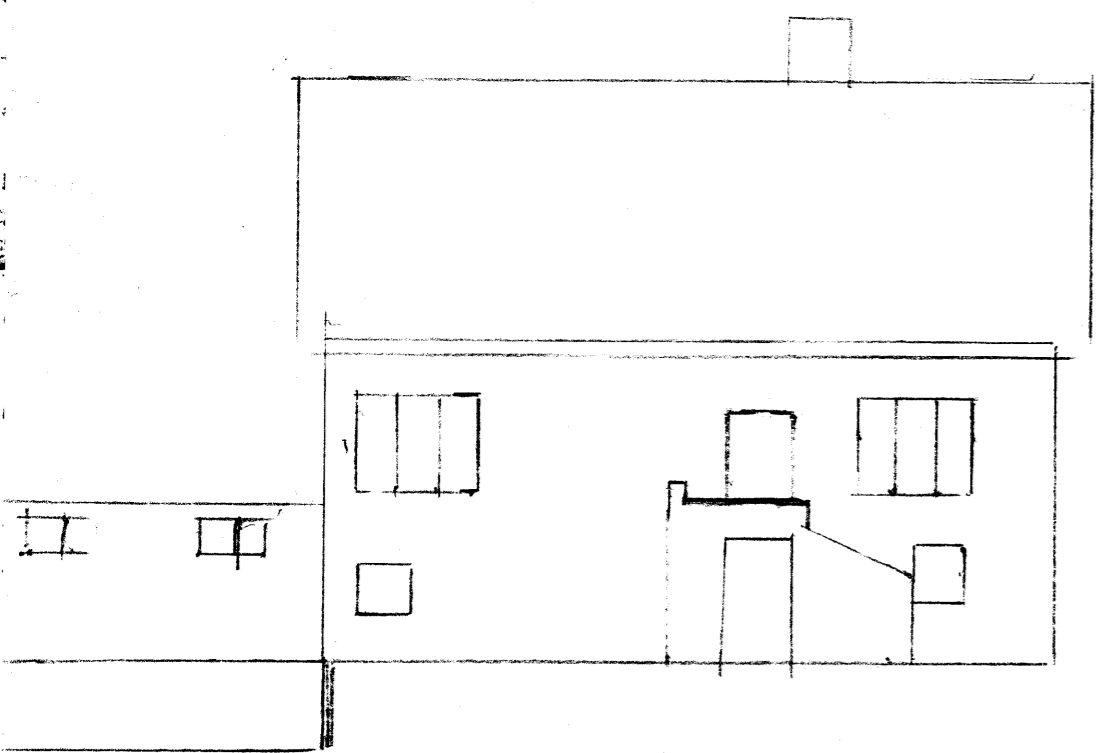

525

20.7.76
20.7.76