


GRUNNMYND 1 50

REIM 2x5"

SPERRUFESTING  
BMF UNIVERSAL  
2 STK PR SPERRU  
2x3 STK 40/40 KAMBS

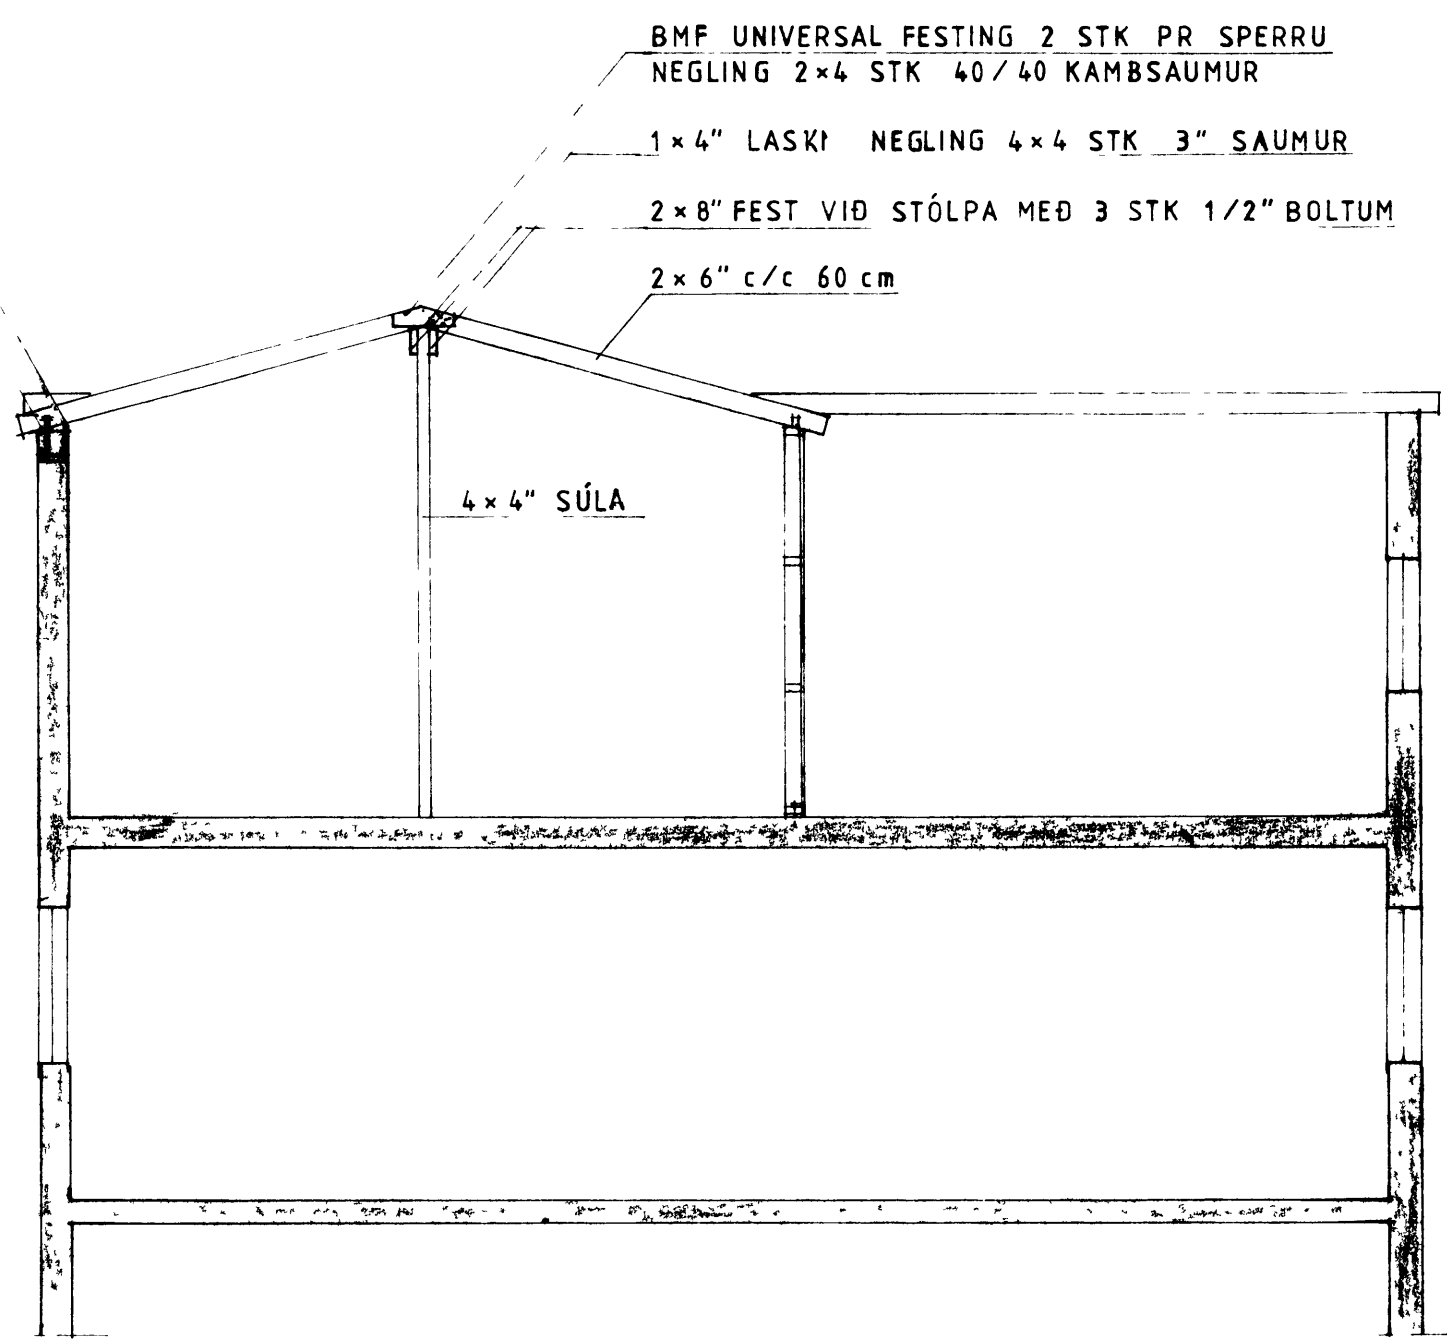

SNID A-A

SKÝRINGAR

VEGGIR 2x5" c/c 60 cm REIMA OG LAUSHOLT 2x5"

UTAN HÚS KLÆÐNING TRÉTEX LISTAR 1cm FURUBORD

INNAN HÚS 15 cm STEINULL - PLASTFOLÍA - RAFMAGNSGRIND  
12 mm SPÓNAPLOTUR

ÞAK 2x6" SPERRUR c/c 60 cm 1x6" KLÆÐNING  
ÞAKPAPPI OG BÁRUJÁRN  
15 cm STEINULLAREINANGRUN ROKAFOLÍA  
RAFMAGNSGRIND - SPÓNAPLOTUR (LOFTAPLOTUR)

F			VERK	FAXASTÍGUR 14 VESTMANNAEYJUM
E				GRUNNMYND - SNID
D				SPERRUR
C				
B				
A				
BR	DAGS	BREYTING	TEIKN NR 5	AF 8533
PÁLL ZÓPHONIÁSSON			HANNAÐ PZ	TEIKNAD MG
BYGGINGATÆKNIFRÆÐINGUR			KVARÐI 1 50	
KIRKJUVEGI 23 - 98-2711			DAGS	APRÍL 1986
900 VESTMANNAEYJUM				