

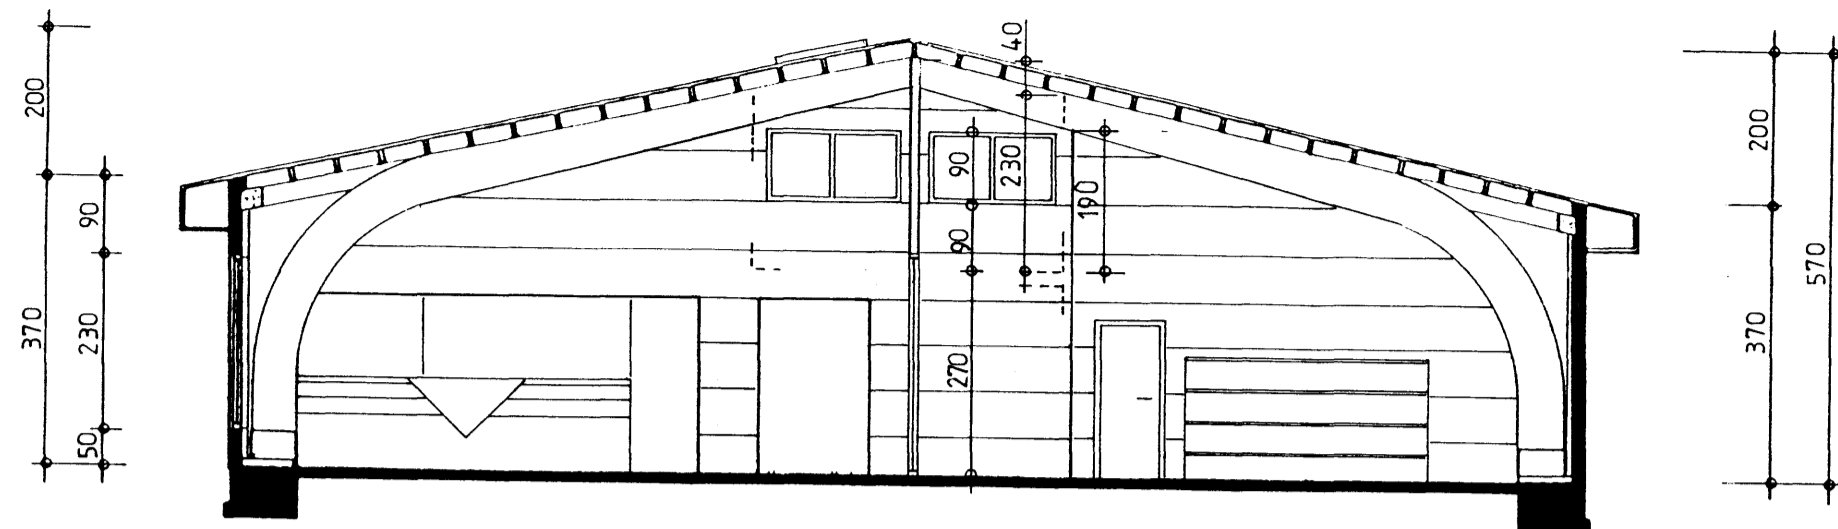


EFTIR BREYTINGU

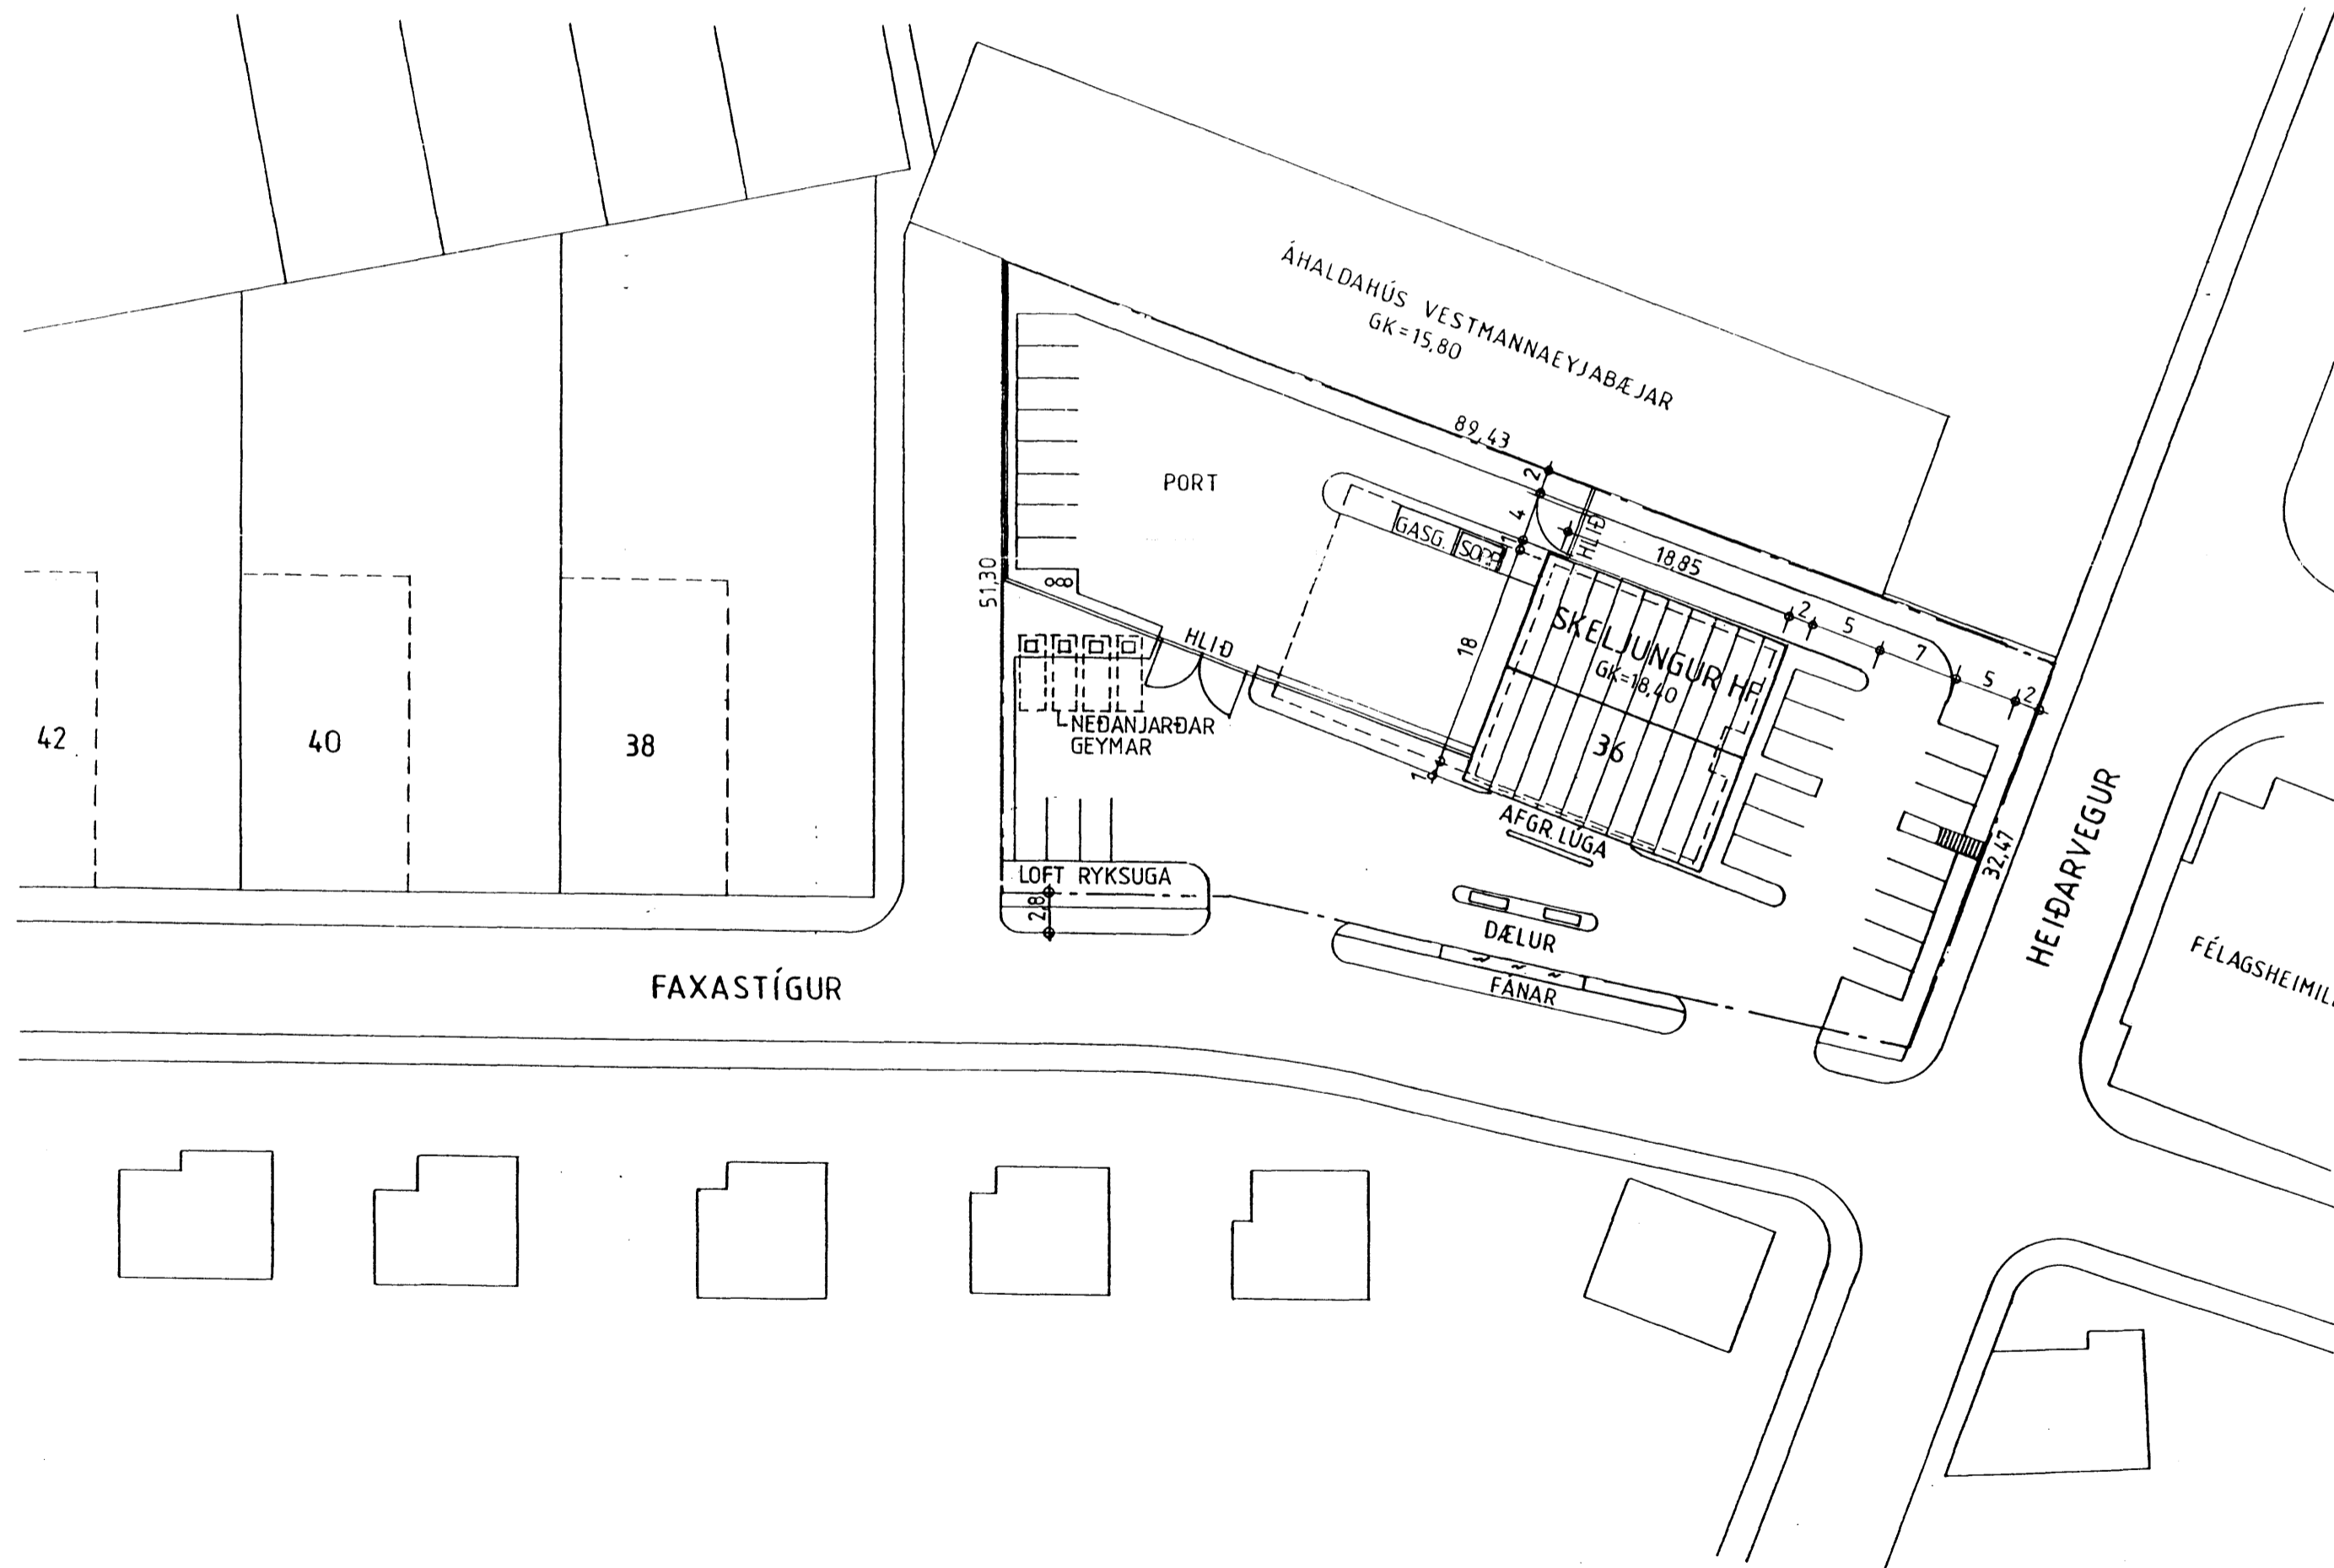

SKURÐUR 1:100

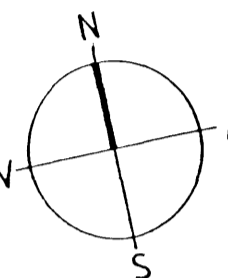

SAMPYKKT
 12-4-95
 BYGGINGARFRÉTTIR
 Jóns B. [Signature]

Brunamálastofnun ríkisins
 SAMPYKKT

21 FEB 1995

A1

Arni Arnason

01

SKELJUNGUR HF FAXASTÍGUR 36 VESTMANNAEYJUM
 HAUKUR HARÐARSON ARKITEKT FAI AFSTÖÐUMYND 1:500
 TEIKNISTOFA HÁTEIGSVEGI 7, 105 REYKJAVÍK 22.FEB.1995
 SÍMI 61 19 10 FAX 61 19 21 06.MARS 1995

[Signature]