

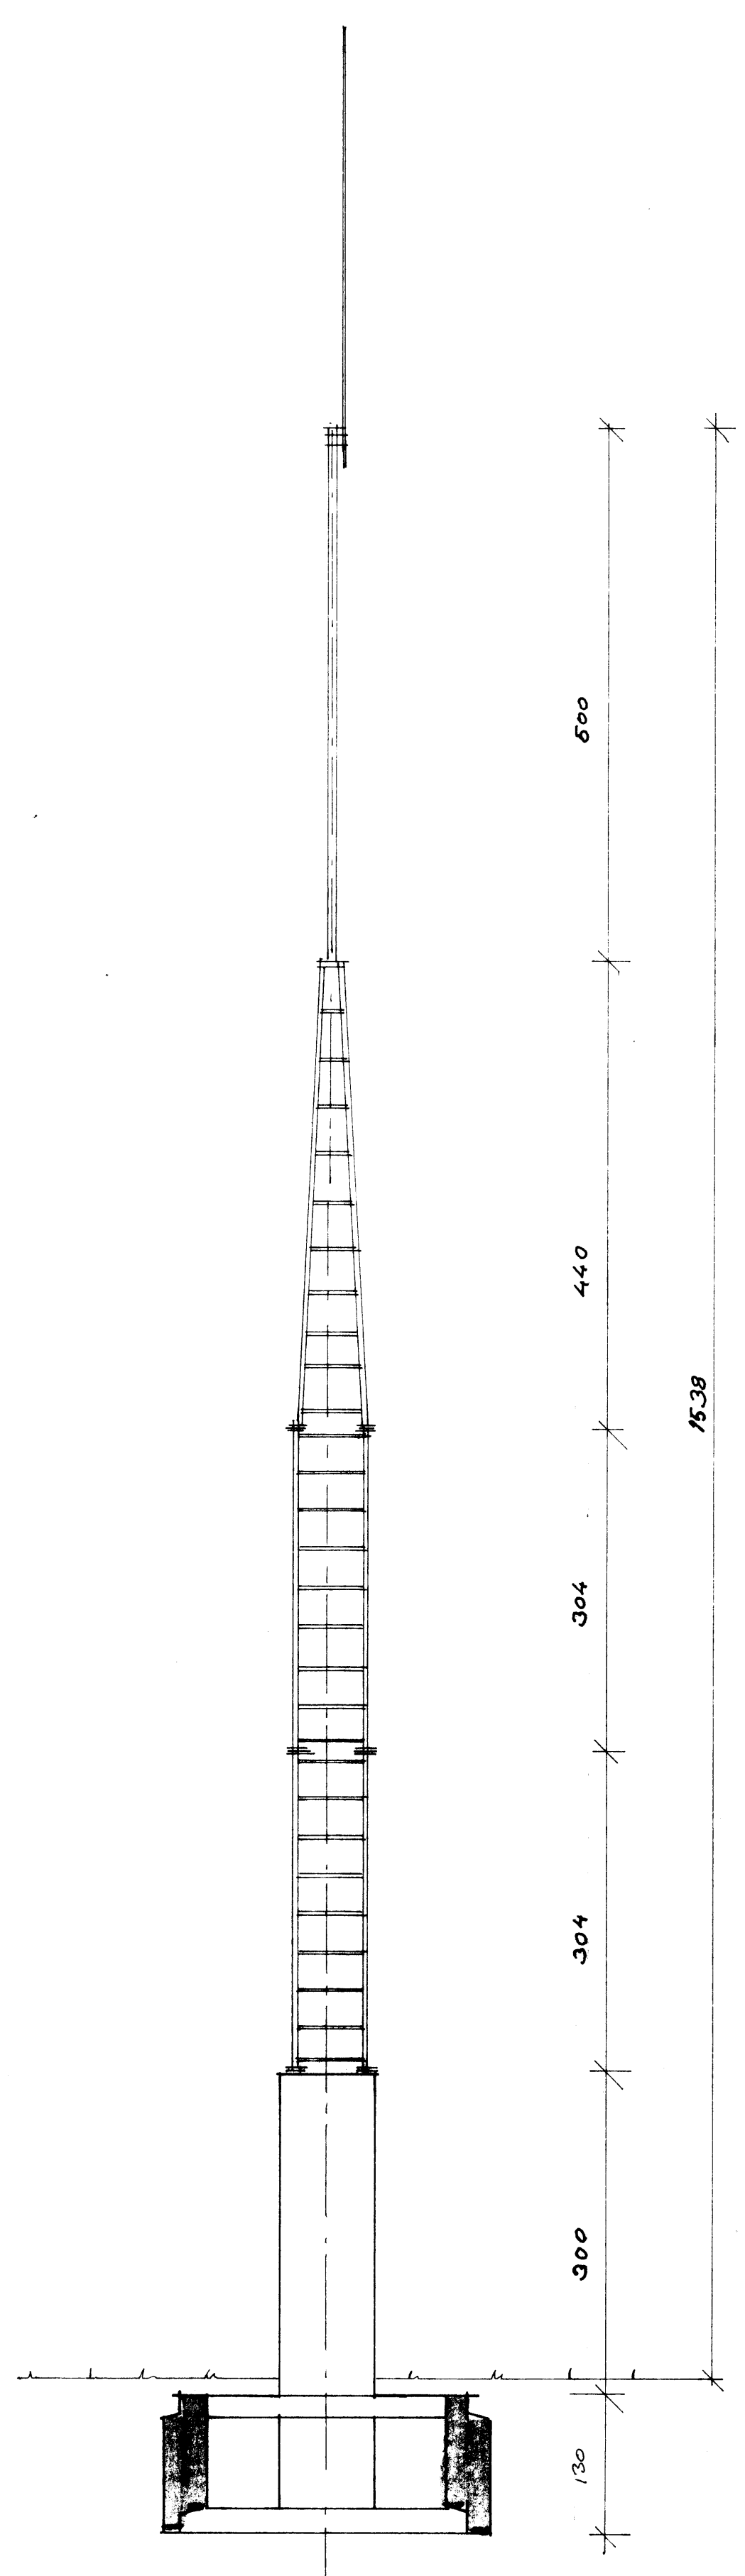





SAFIR
09. 09. 92
Valdís Þorvaldsson

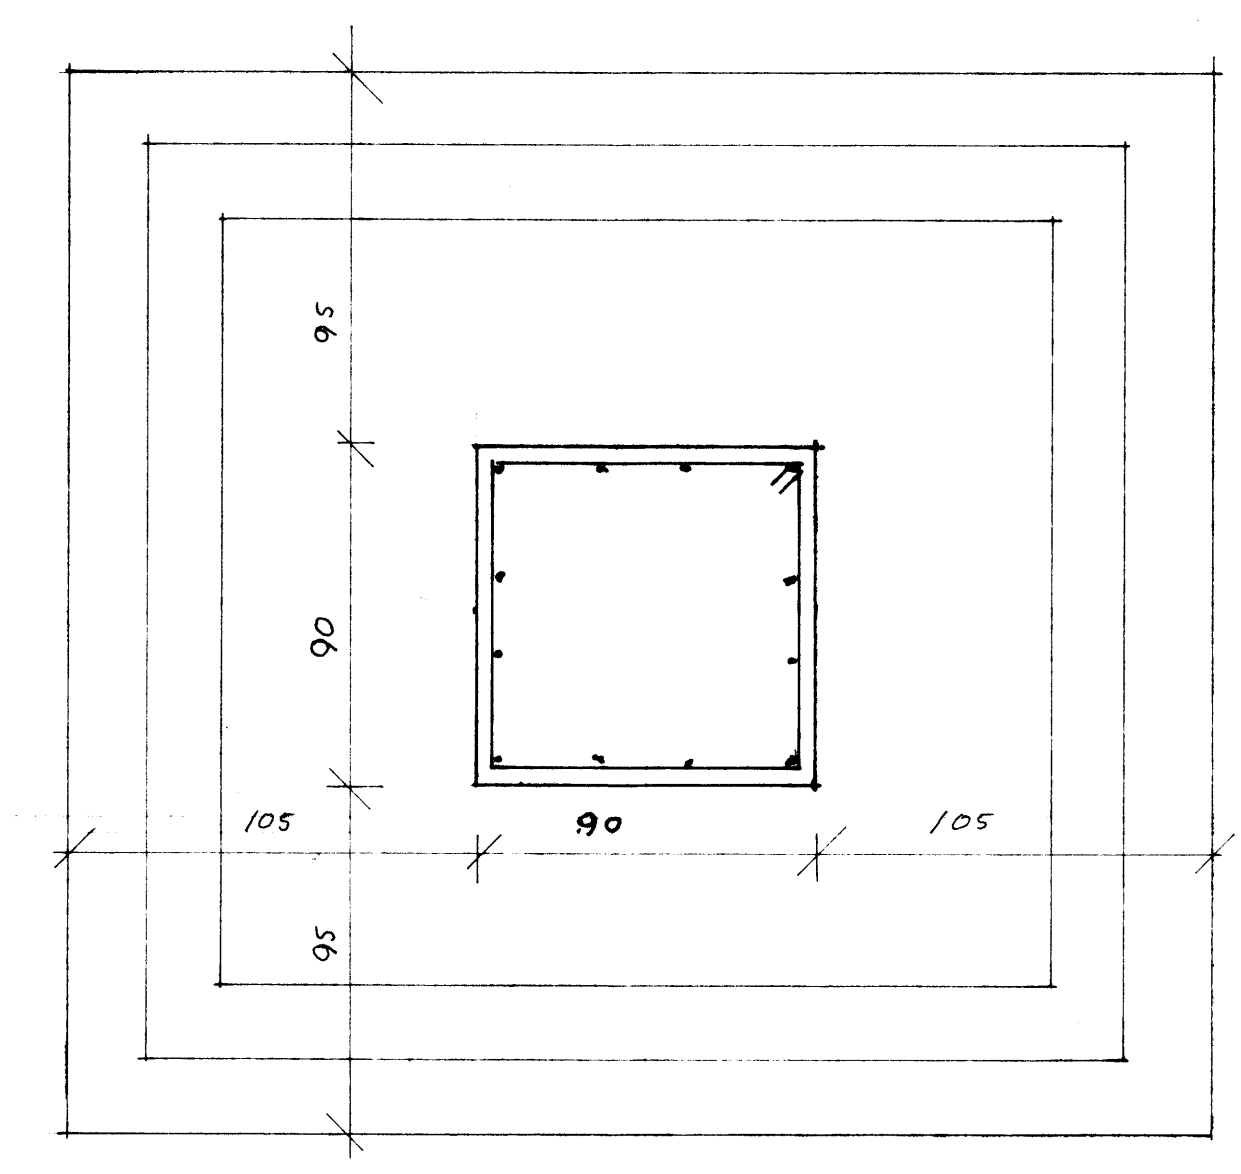

LOFTNETSMASTUR 1:50

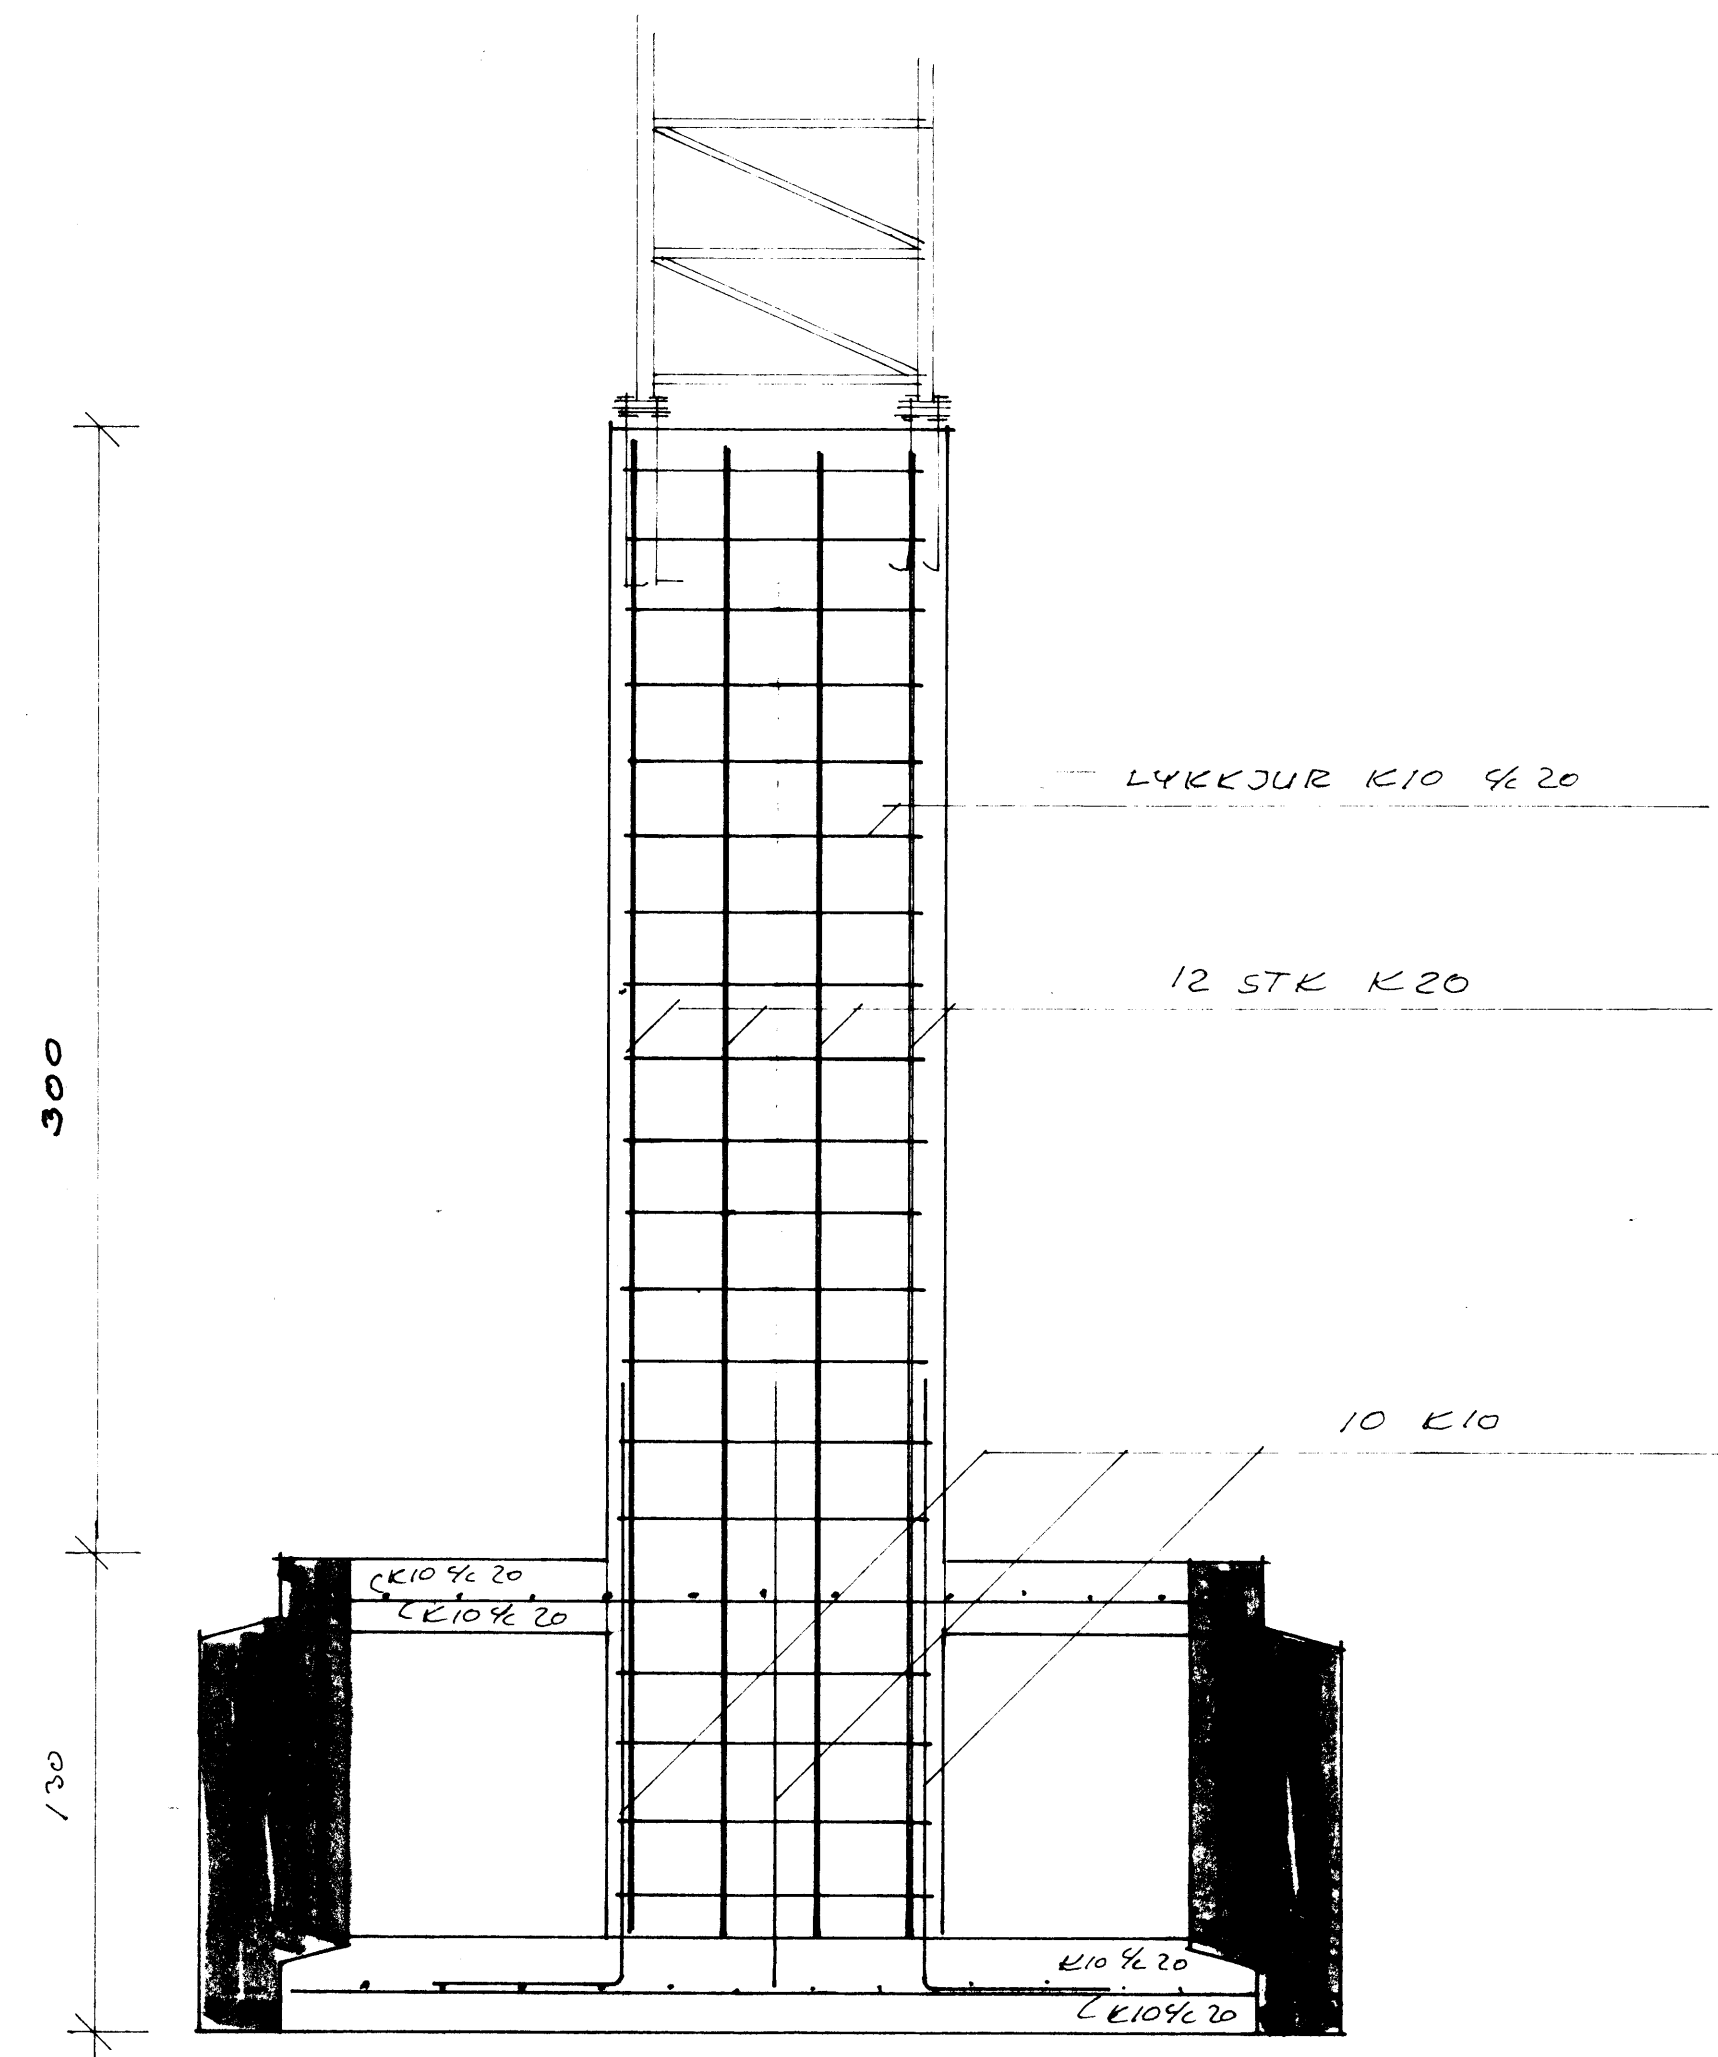

UNDIRSTADA MASTURS 1:20

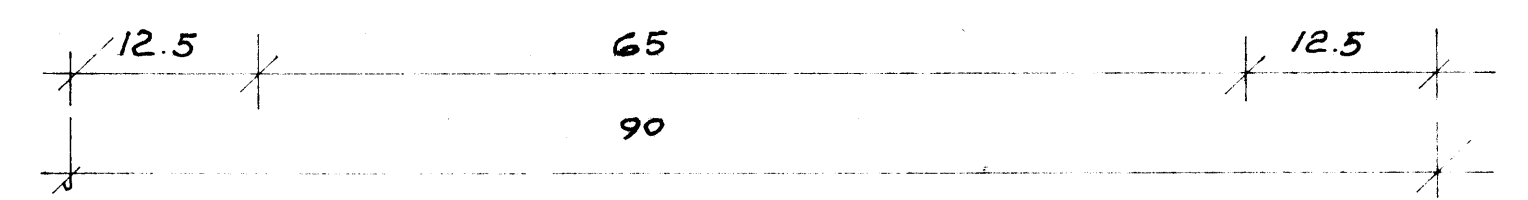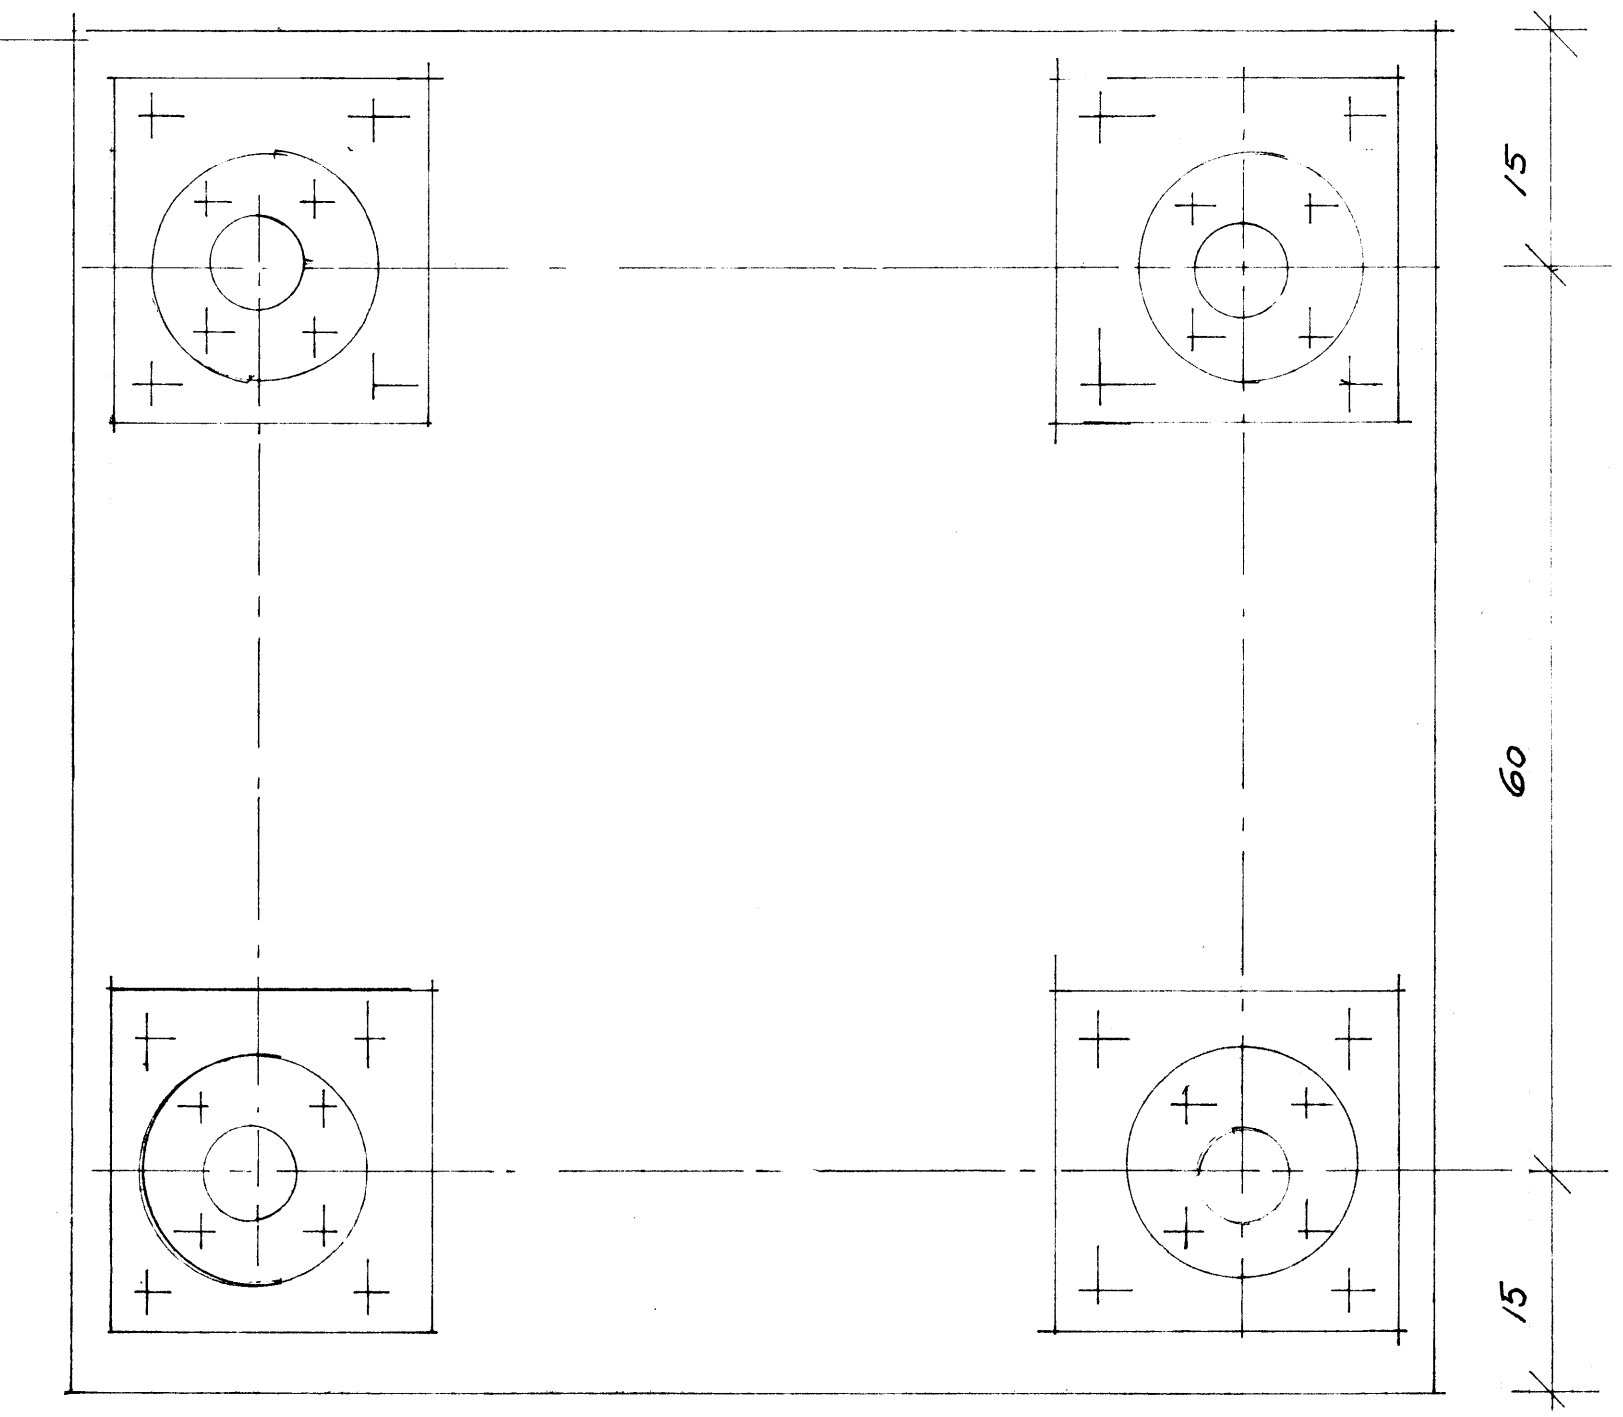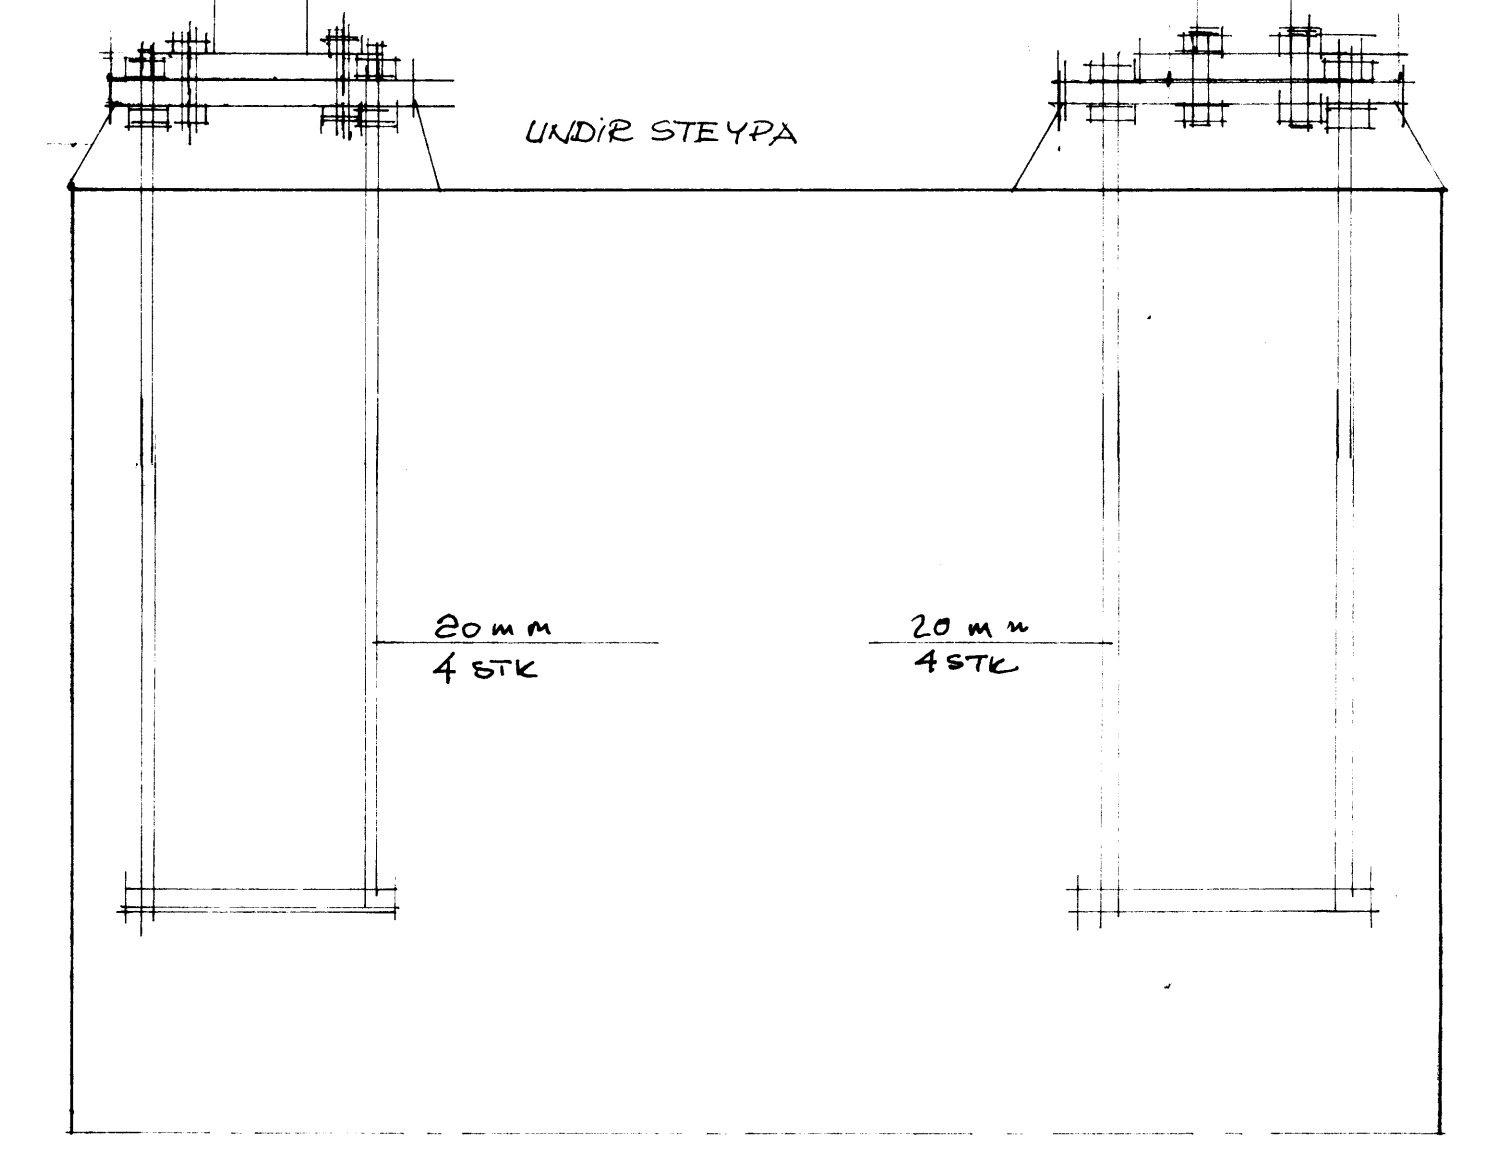

FESTING MASTURS 1:5

Sampf. 2/9 92



LOFTNETSMASTUR FYRIR
BOORGUNARVEI VESTH
J FAXASTIG

BR.	DAGS.	BREYTING	TEIKN. NR. 1	AF 8231
-----	-------	----------	--------------	---------

PALL ZOPHONIASSON TEIKNISTOFA
RÁÐGJAFARVERKFRÆÐIÞJÓNUSTA F.R.V.
KVARDI 1:50; 1:20; 1:5 DAGS. 17. SEPT 92
HANNAÐ P2 TEIKNAD P2