




VESTURHLID

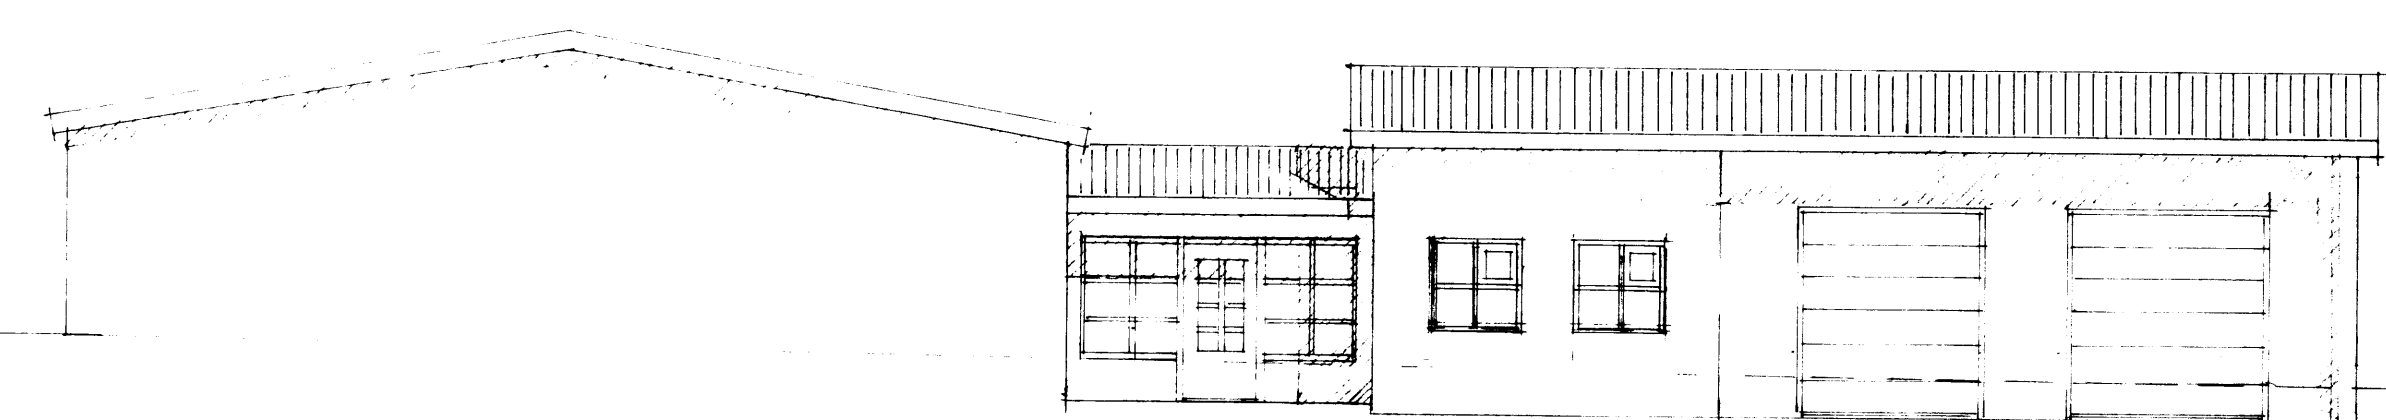


SUDURHLID

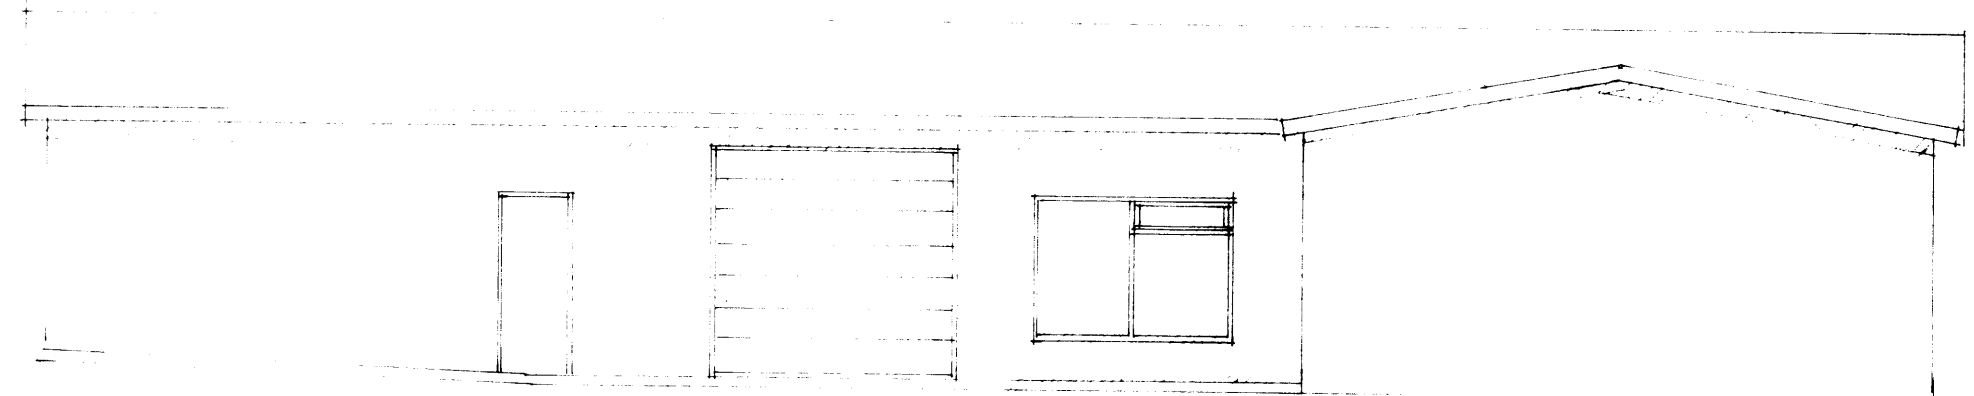


AUSTURHLID

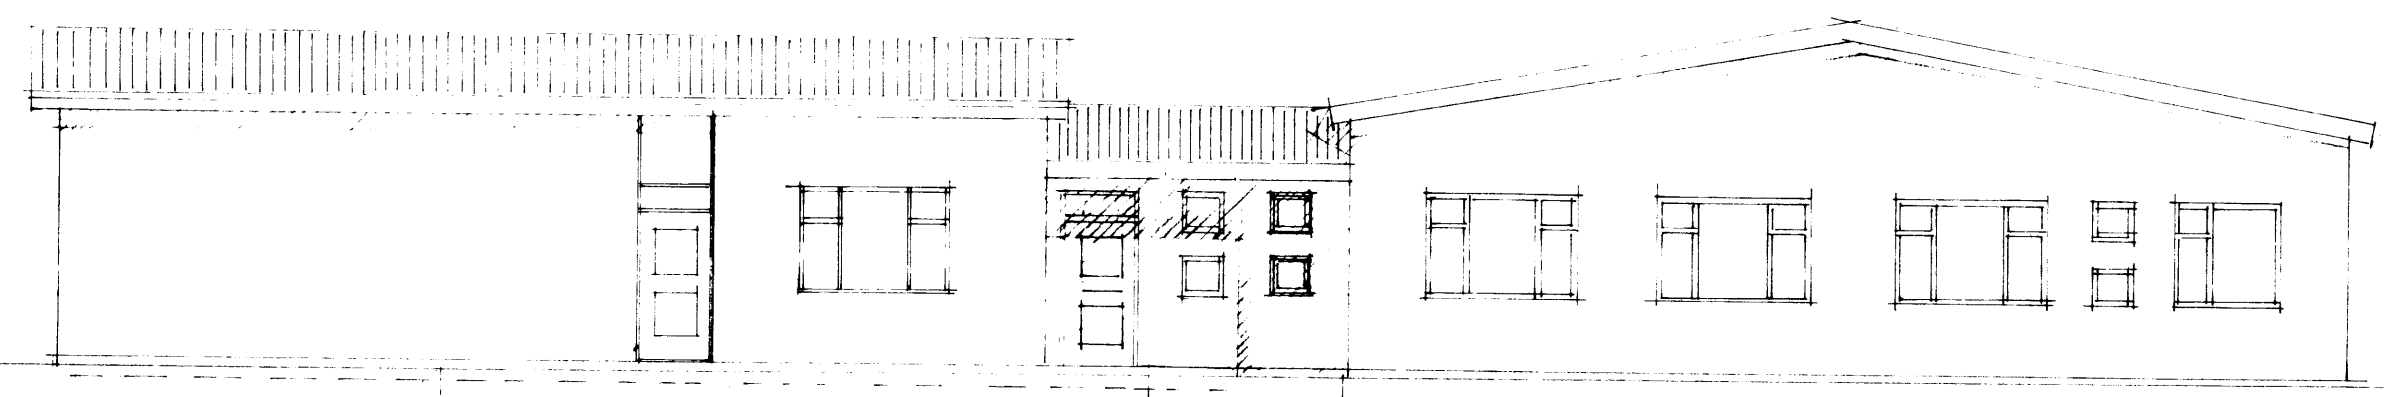


NORDURHLID

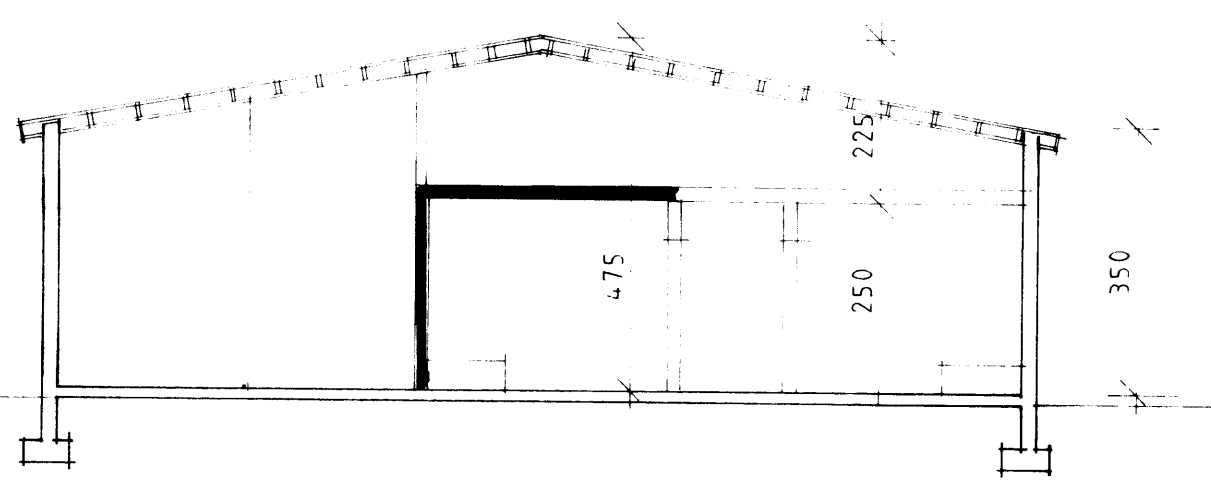

SNID A-A M=1:100

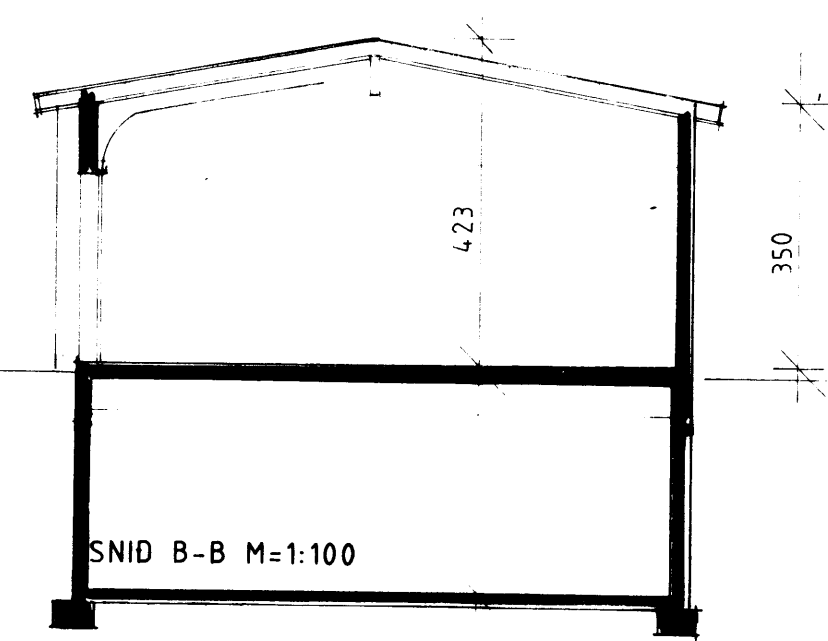

SNID B-B M=1:100

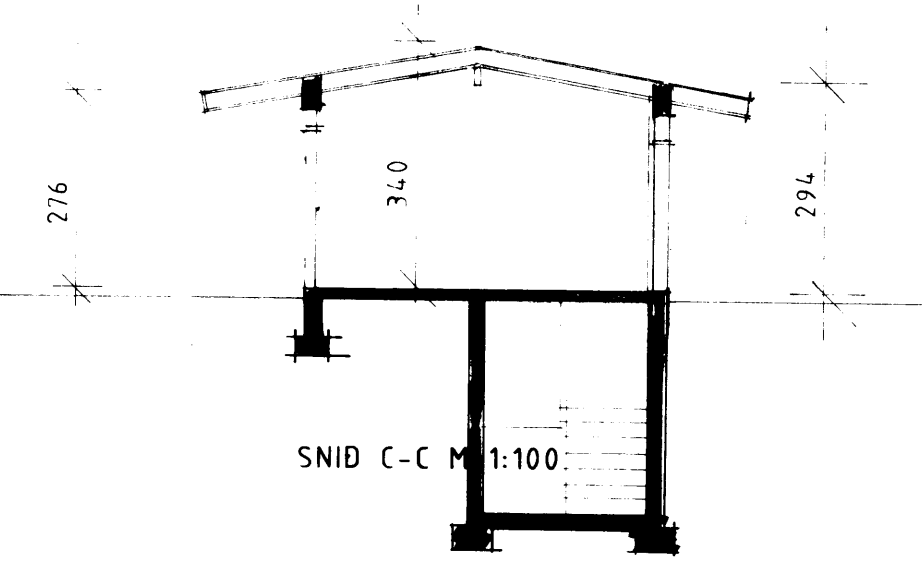

SNID C-C M=1:100

SKÝRINGAR
SNID SJÁ TEIKN NR. 1

F		VERK	
E		FAXASTÍGUR 42 VESTMANNAEYJUM	
D		VIÐBYGGING LÖGREGLUSTOD	
C		ÚTLIT OG SNID	
B			
A	MR. GI. KJALLARÍ		
BR.	DAGS.	BREYTING	TEIKN. NR. 2A AF 9037
PÁLL ZÓPHÓNÍASSON TEIKNISTOFA		KVARDI 1:100	DAGS. NÓV. 1990
RÁÐGJAFARVERKFRÆÐIÞJÓNUSTA F.R.V.		HANNAD PZ	TEIKNAD PZ
Kirkjuveg 23 — (98) 12711 — 900 Vestmannaeyjum		VEIÐEYR	