



AUSTRHLID

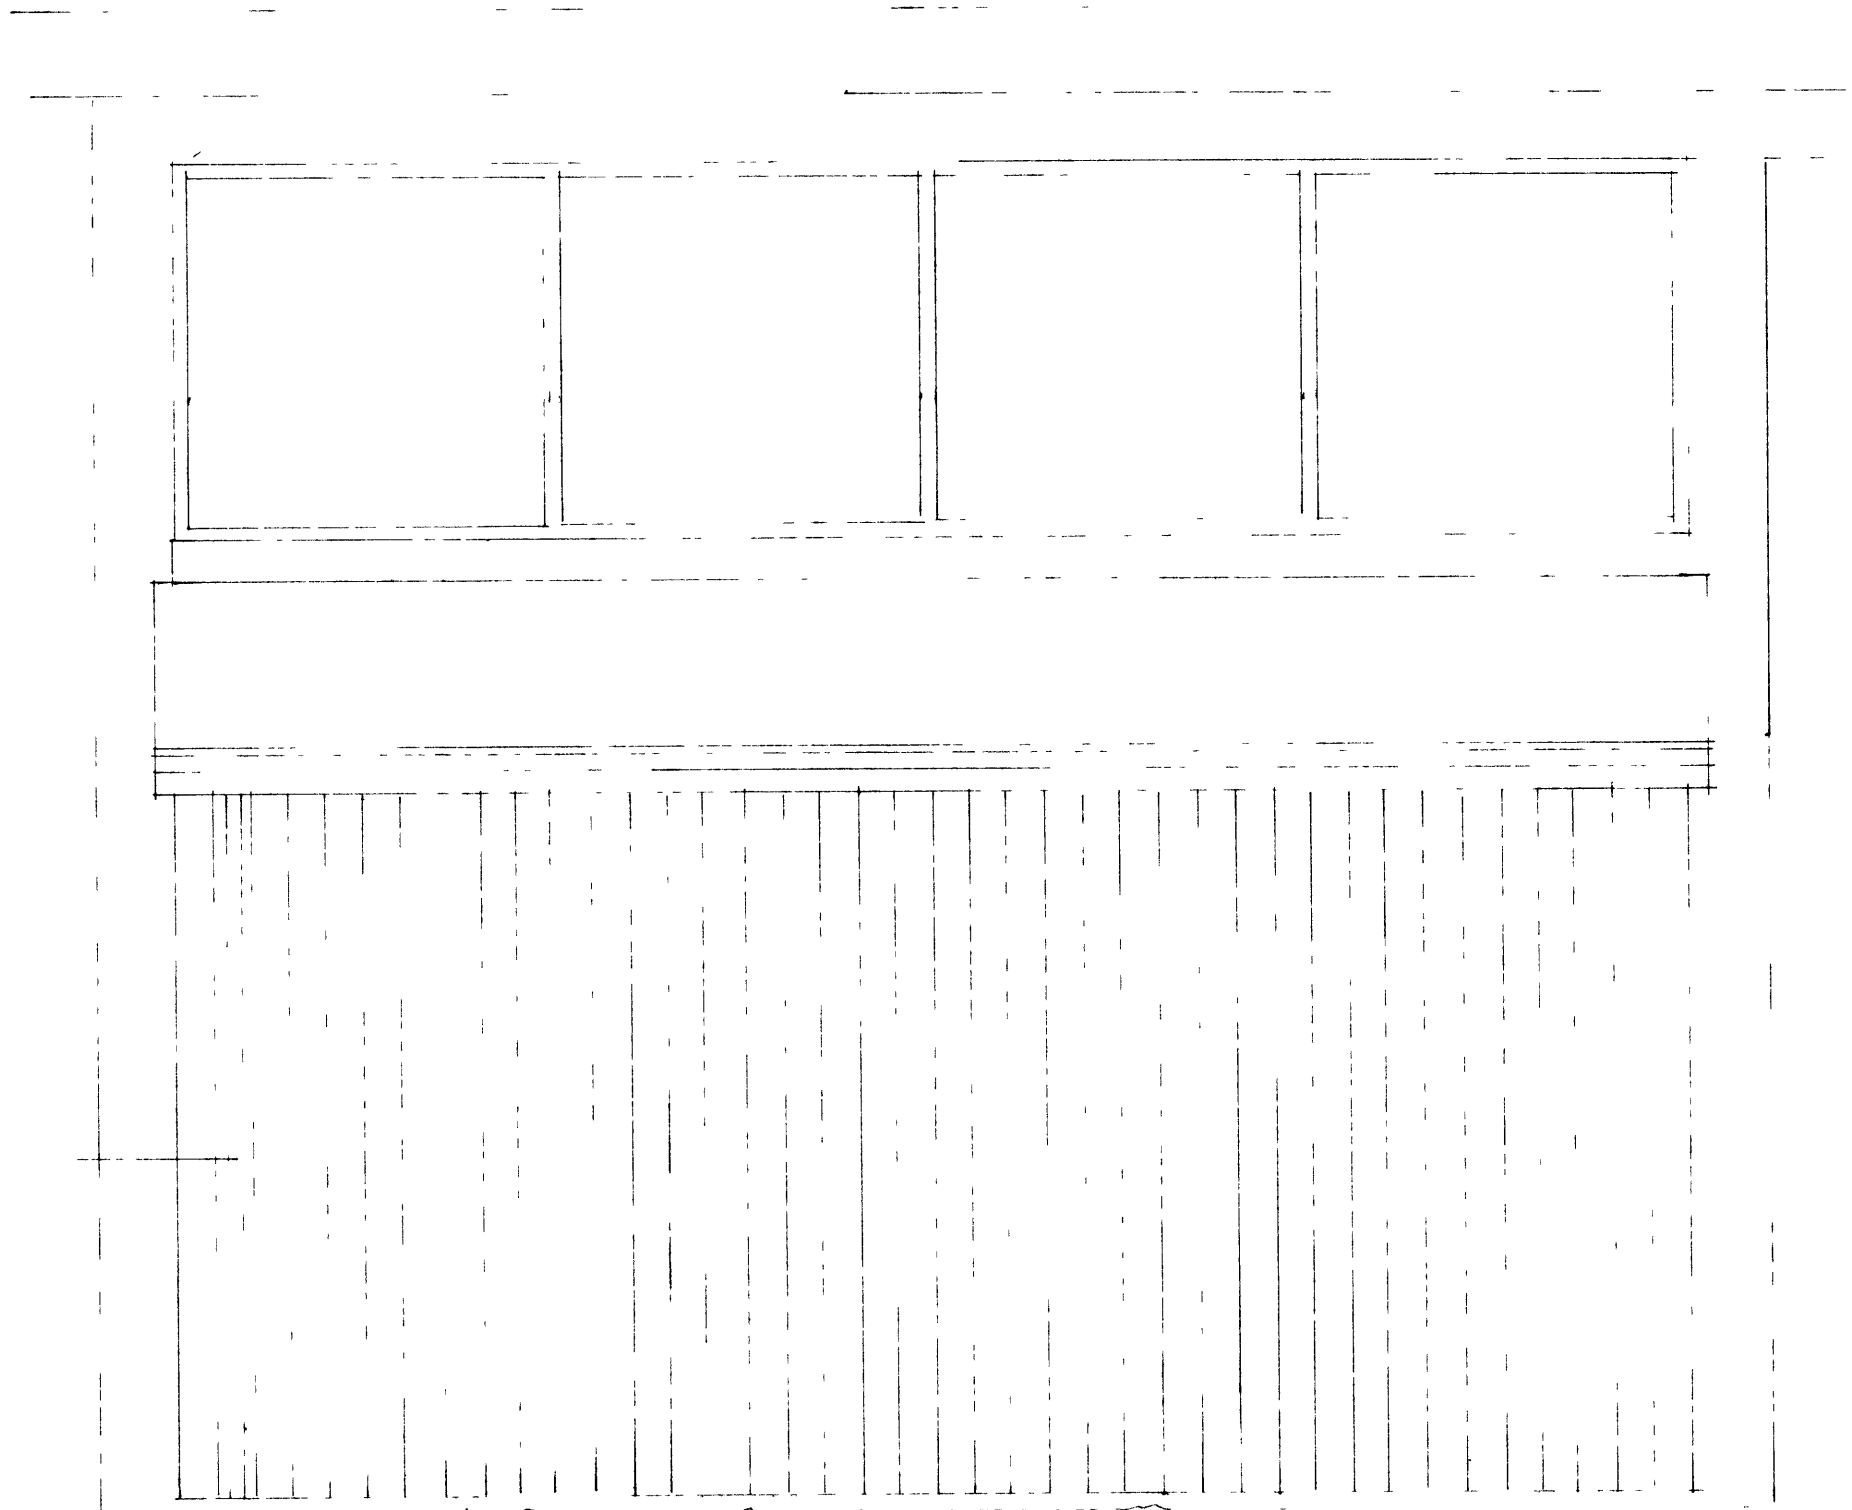

NORDURHLID

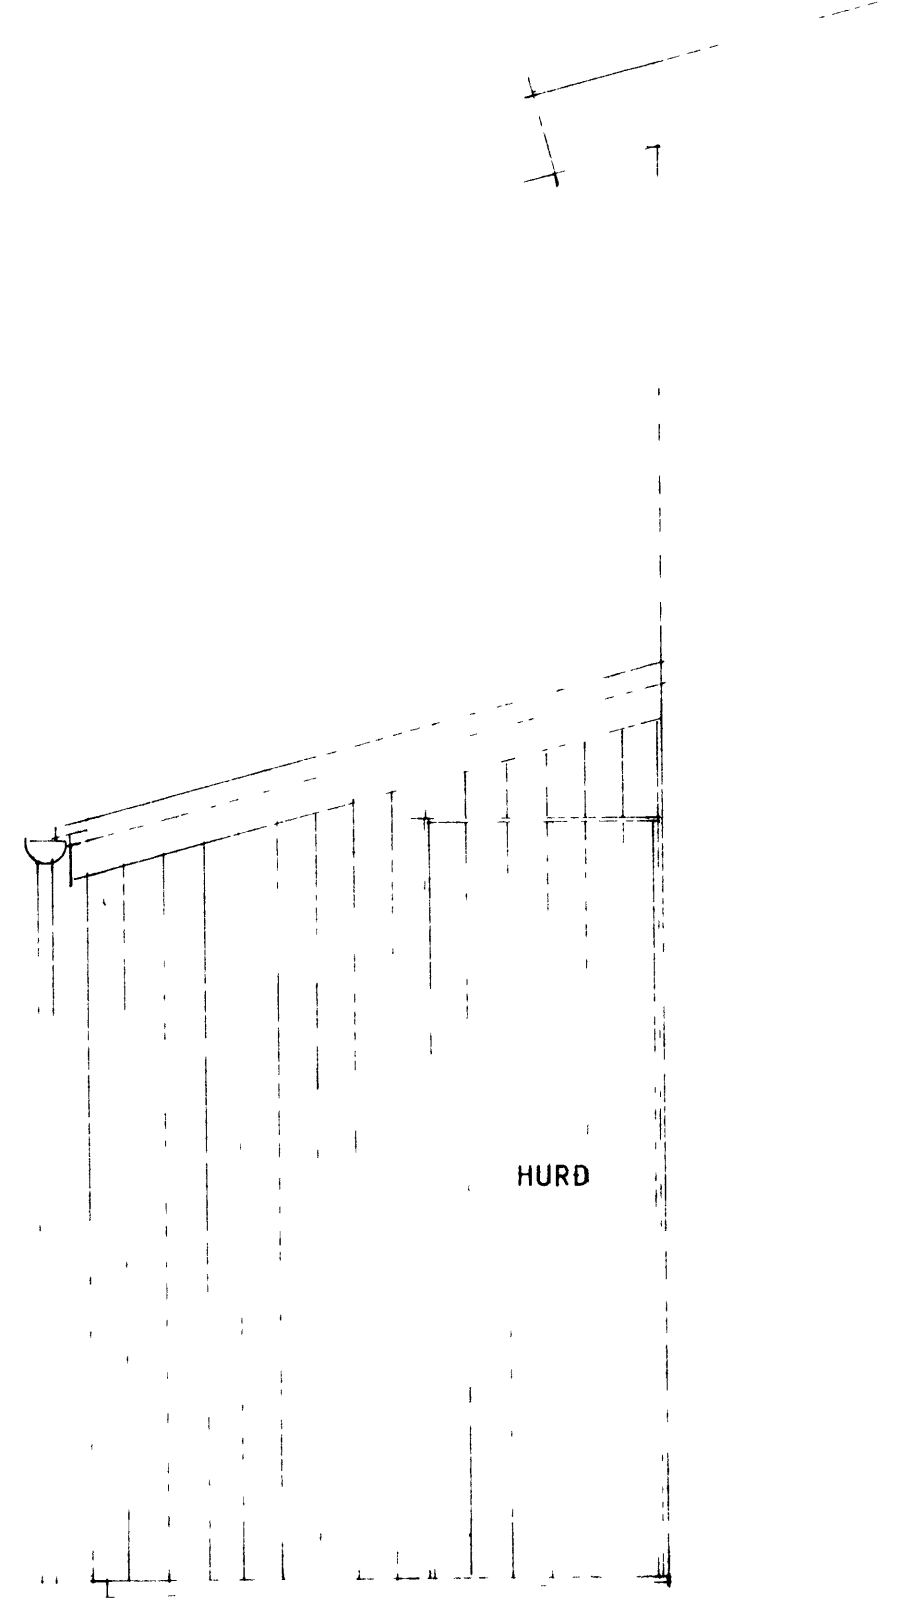

VESTURHLID

<b>F</b>		<b>VERK</b>	
<b>E</b>		VERNDADUR VINNUSTADUR VESTM	
<b>D</b>		VIÐBYGGING	
<b>C</b>		GEYMSLUSKÚR	
<b>B</b>			
<b>A</b>			
<b>BR.</b>	<b>DAGS.</b>	<b>BREYTING</b>	
			<b>TEIKN. NR. 10</b> <b>AF 8230</b>
			<b>KVÁRDI 1:20</b> <b>DAGS. NÓV 1990</b>
			<b>HANNAÐ PZ</b> <b>TEIKNAD PZ</b>
			<b>YFIRFARID</b>

PÁLL ZÓPHÓNIASSON TEIKNISTOFA  
 RÁÐGJAFARVERKFRÆÐIÞJÓNUSTA F R V  
 Kirkjuvegi 23 — ☎ (98) 12711 — 900 Vestmannaeyjum