



STADURINN 1113 VESTMANNAEYJUM 1930

Fig. Clifton H. Sigmondson


2360

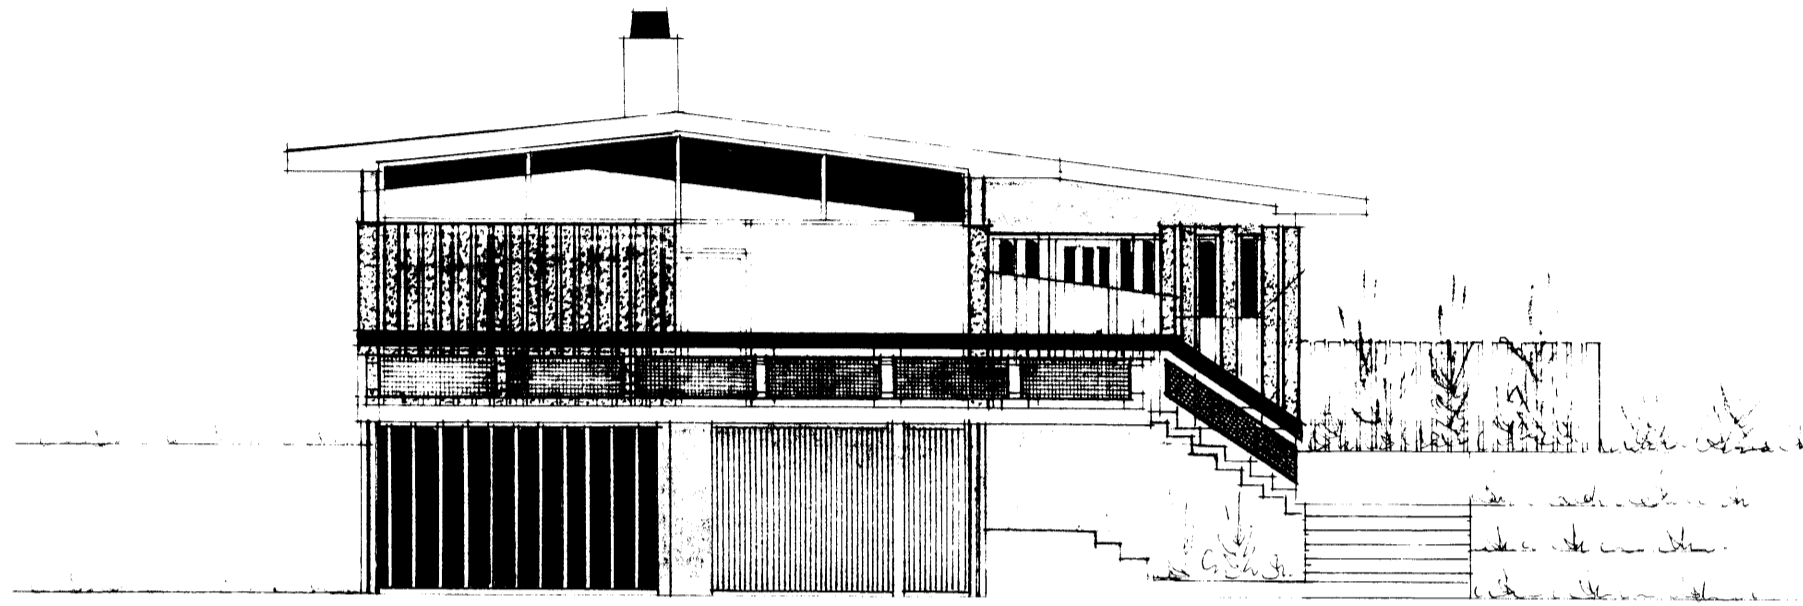


SKEDUR

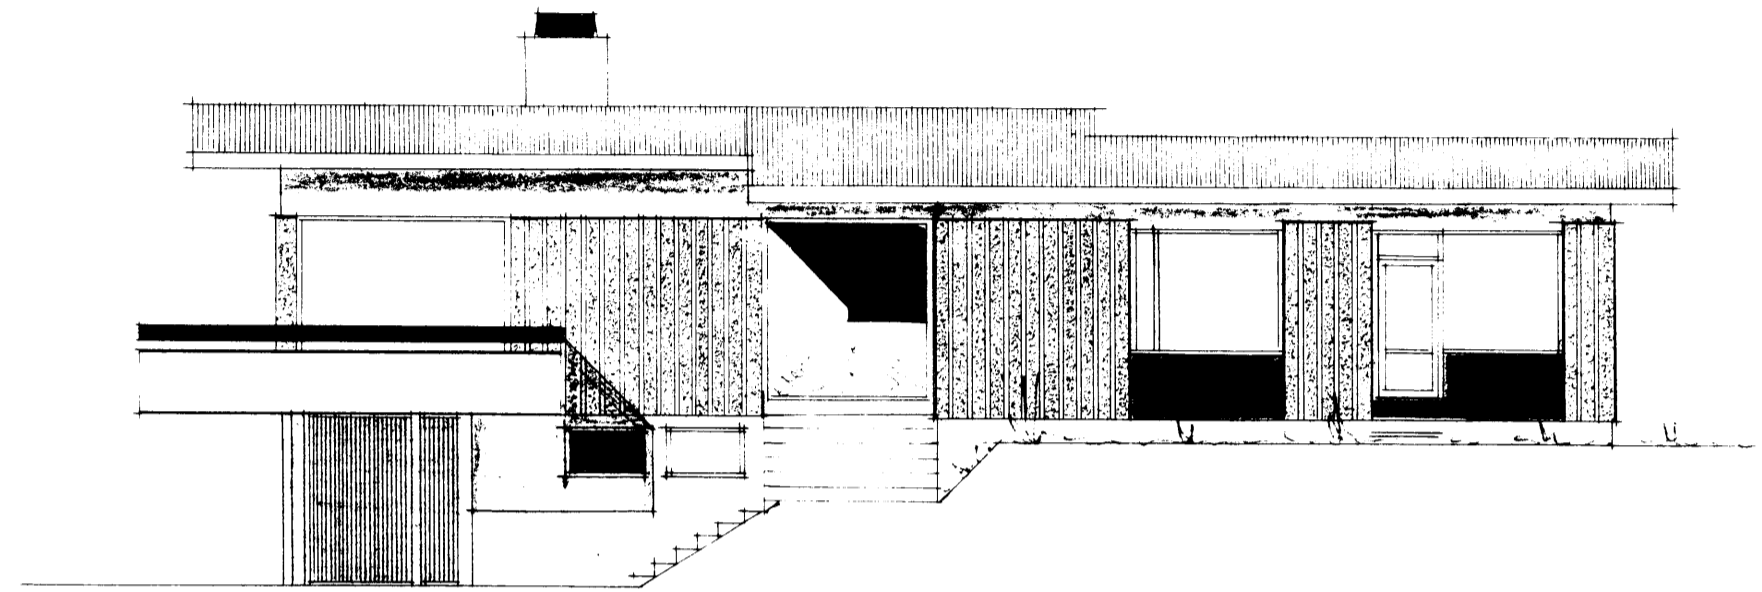

SKEDUR

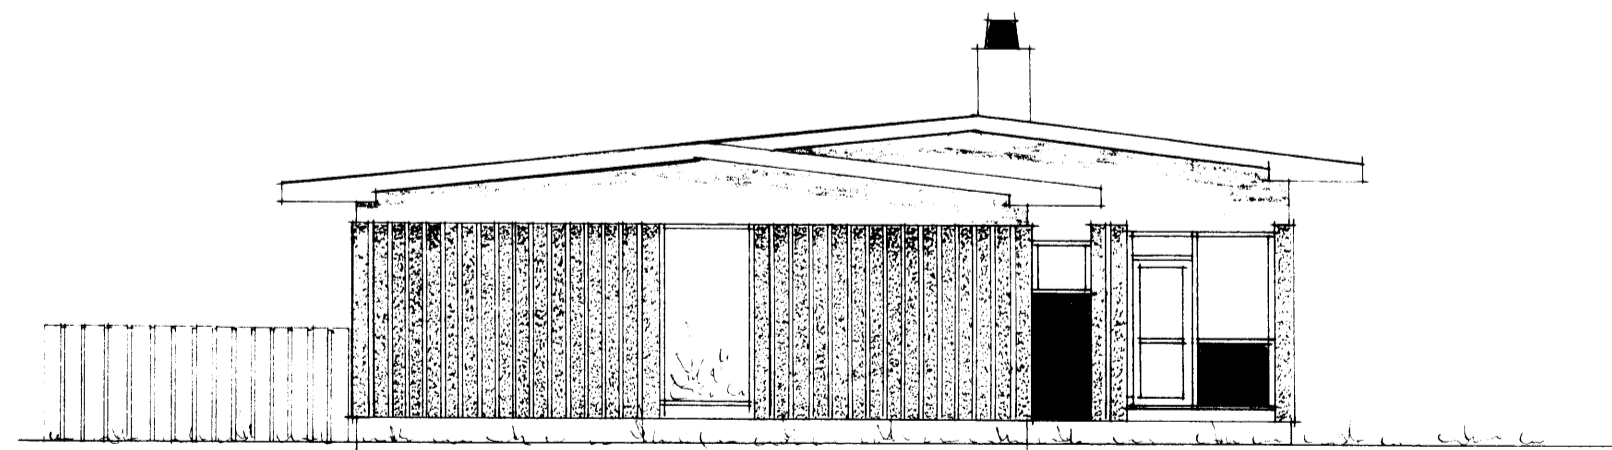

FRONT

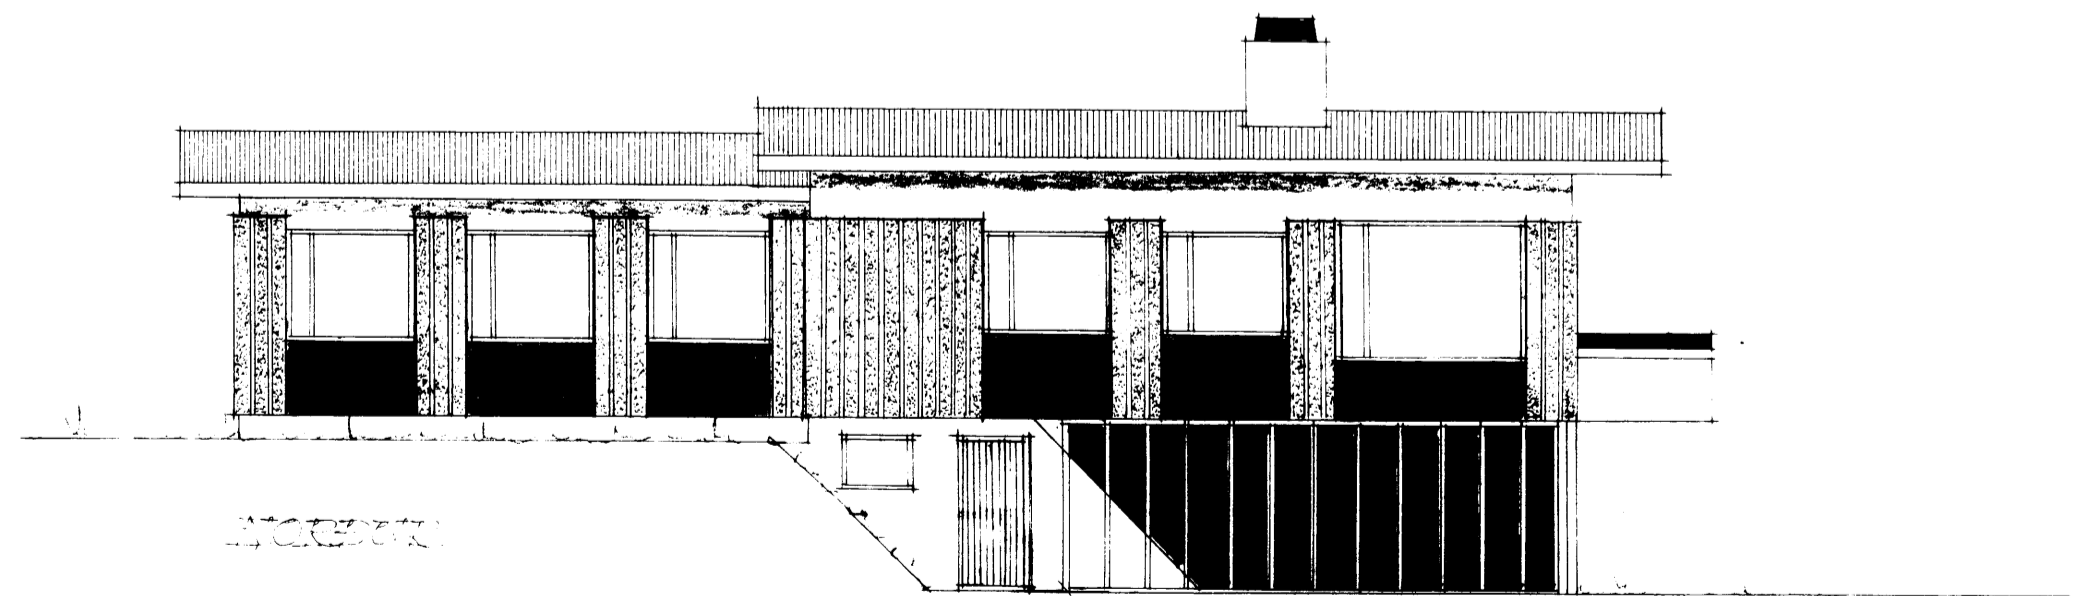

SKEDUR

Byggingarfullingning Vestmannaeyjum