




SNID A-A, 1:20

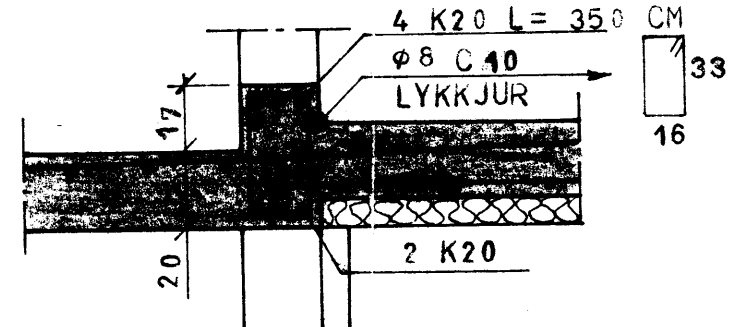


SNID K-K, 1:20 (DYKAUP)

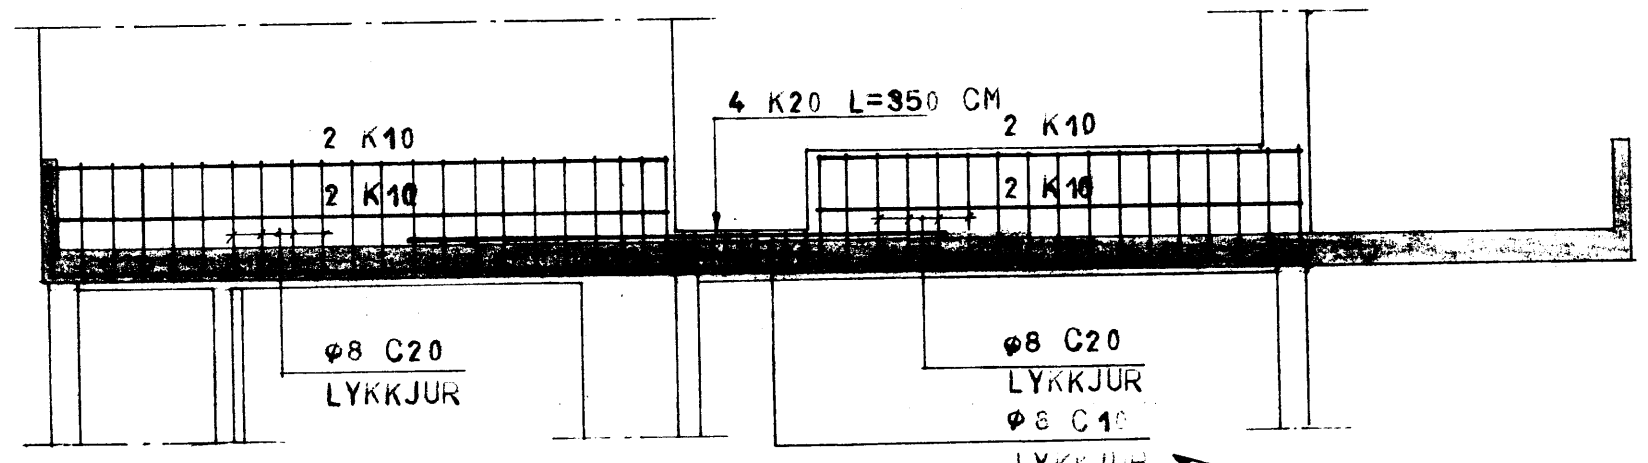


BITI B 1, 1:50

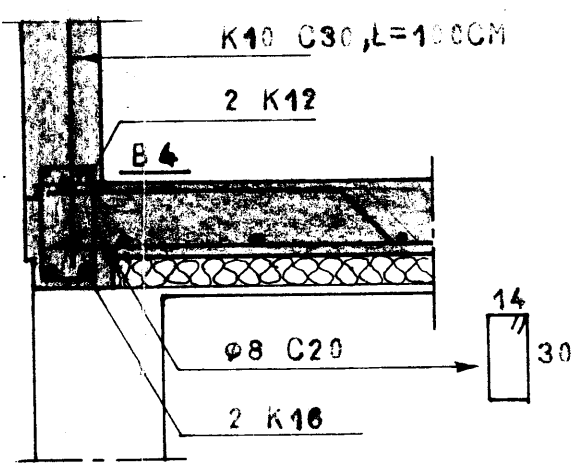


SNID B-B, 1:20

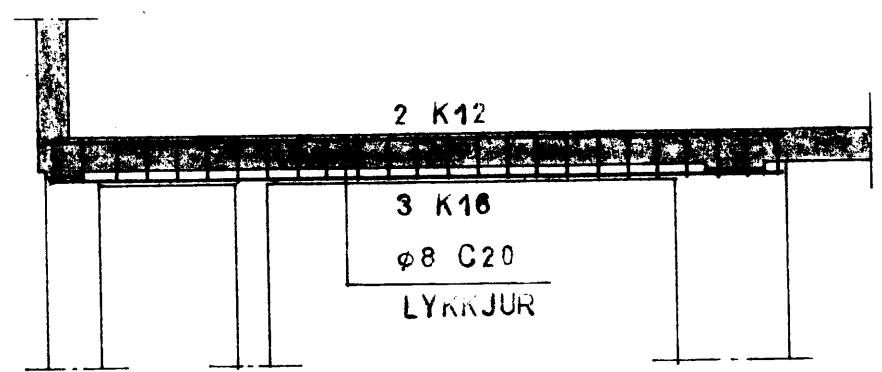


BITI B 2, 1:50

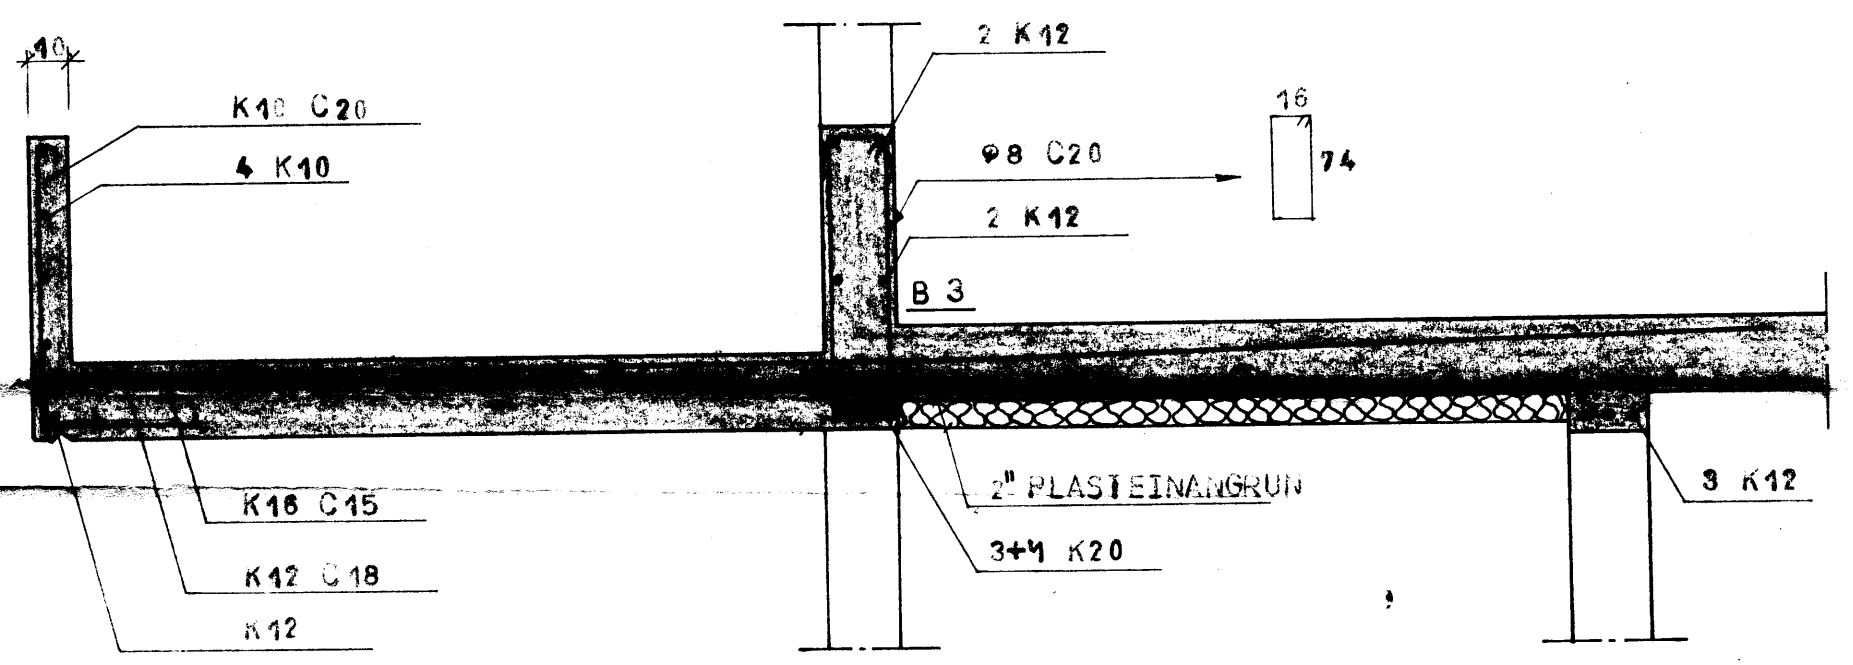


SNID C-C, 1:20

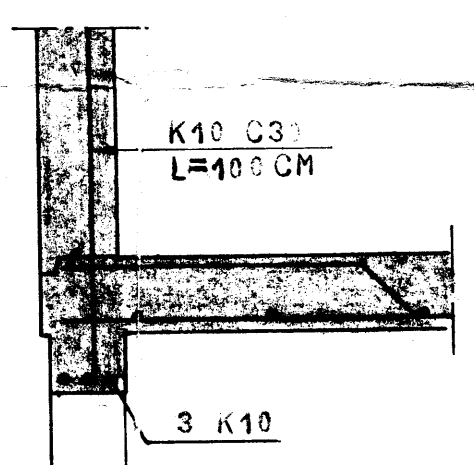


SNID D-D, 1:20

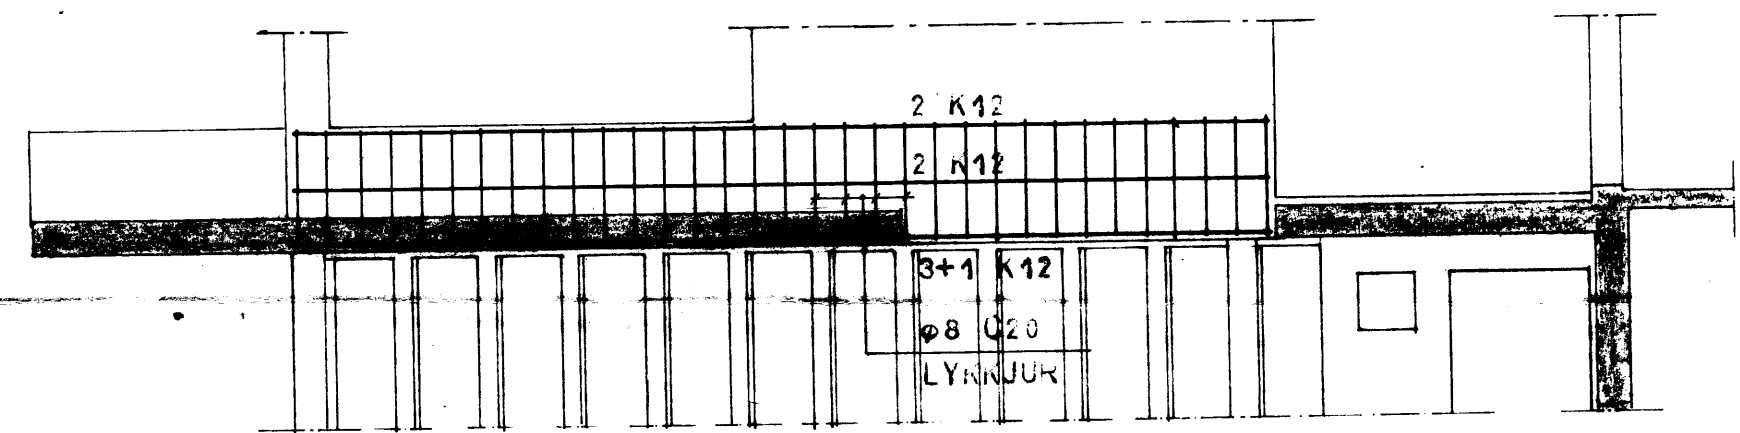

BITI B 3, 1:50

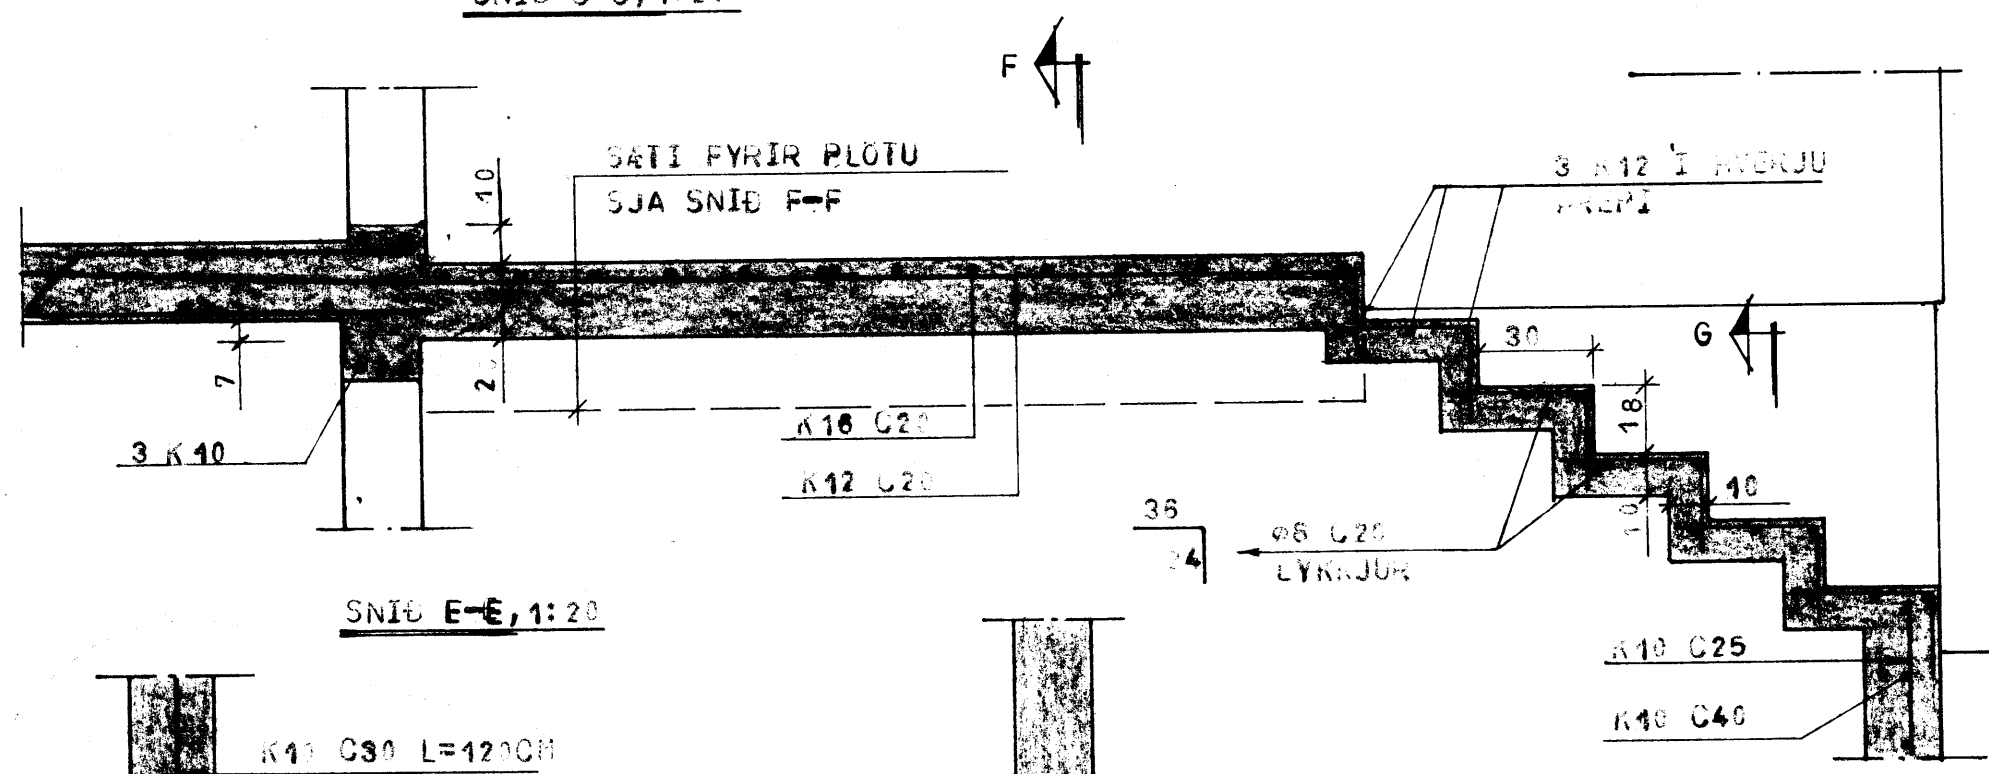


SNID E-E, 1:20

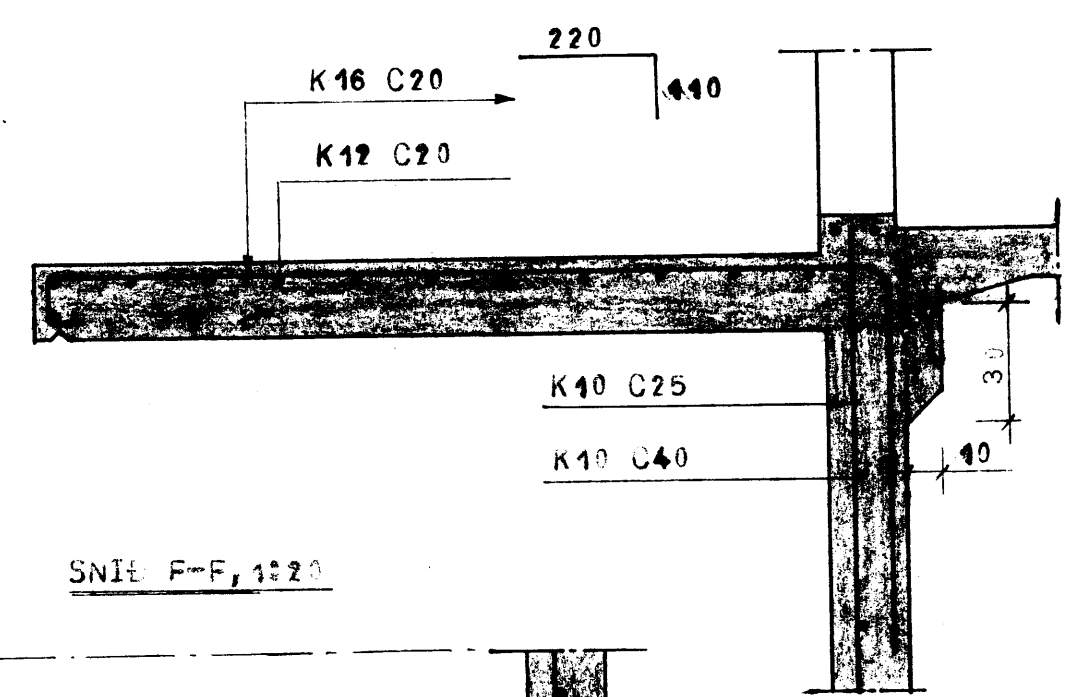


SNID F-F, 1:20


SKÝRINGAR:
SKÝRINGAR SJÁ TEIKN.NR. 3

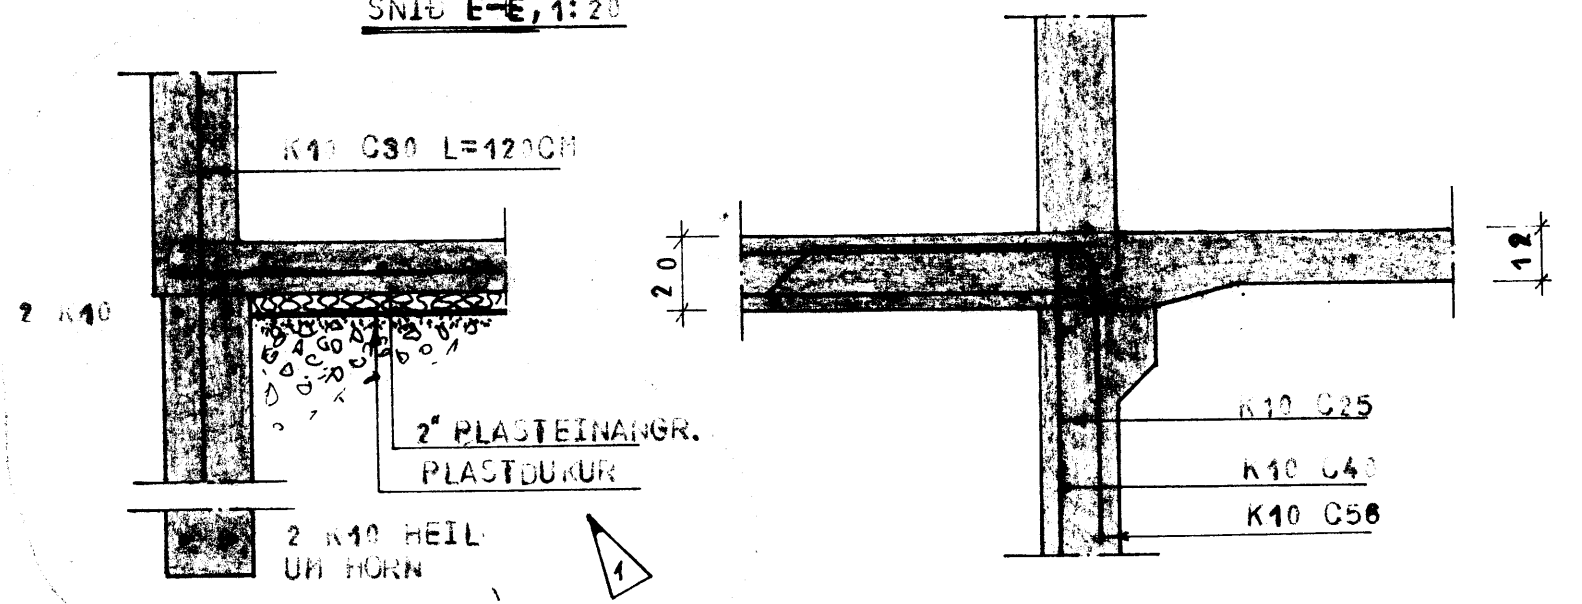

SNID H-H, 1:20

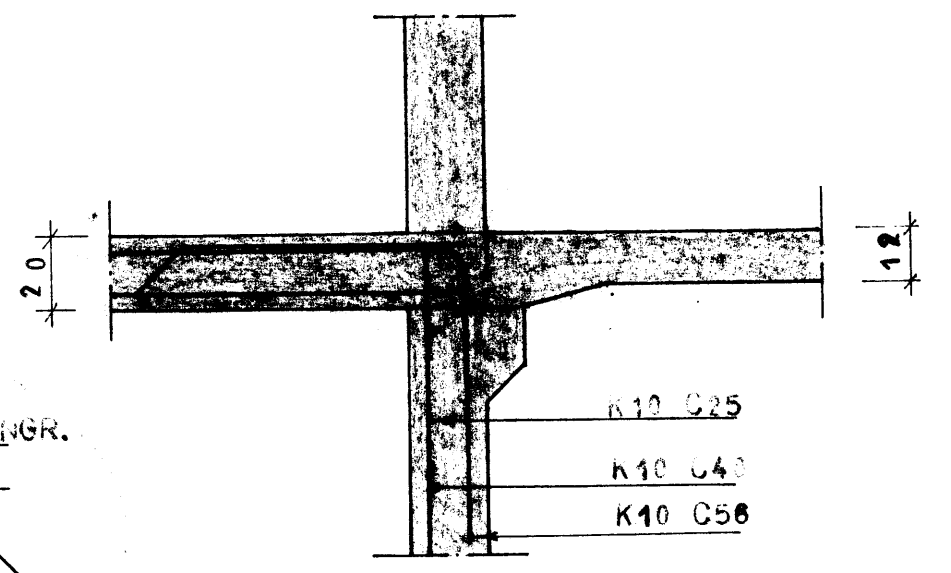

SNID L-L, 1:20

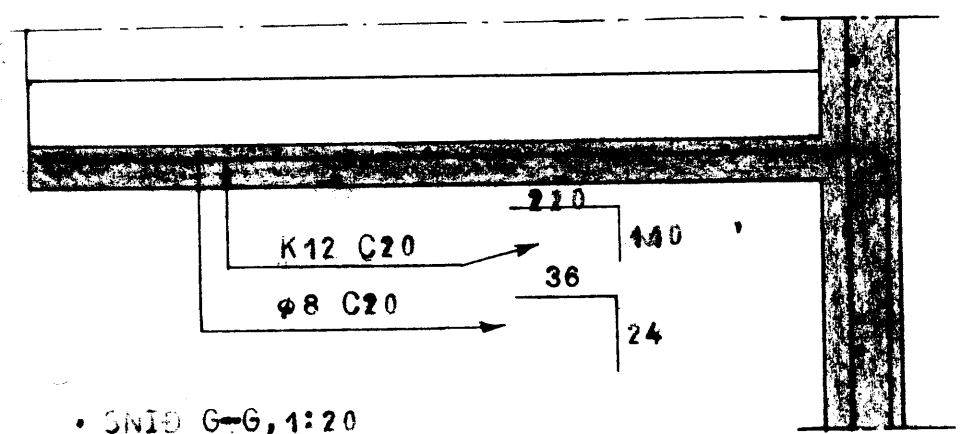

SNID G-G, 1:20

1	5.9.72	SNID H-H BITI B1
BREITT	DAGS	REITI
SIGURÐUR ODDSSON MTFI MAGNI GUDMUNDSSON MTFI		
FJÖLUGATA NR. 14, VESTMANNAEYJUM		
MÁL	1:50 1:20	JÄRNBENT STEINSTEYPA SNID OG SÉRTEIKNINGAR
DAGS	AGUST 972	
BLAÐ	4	<i>Magni Gudmundsson</i>