
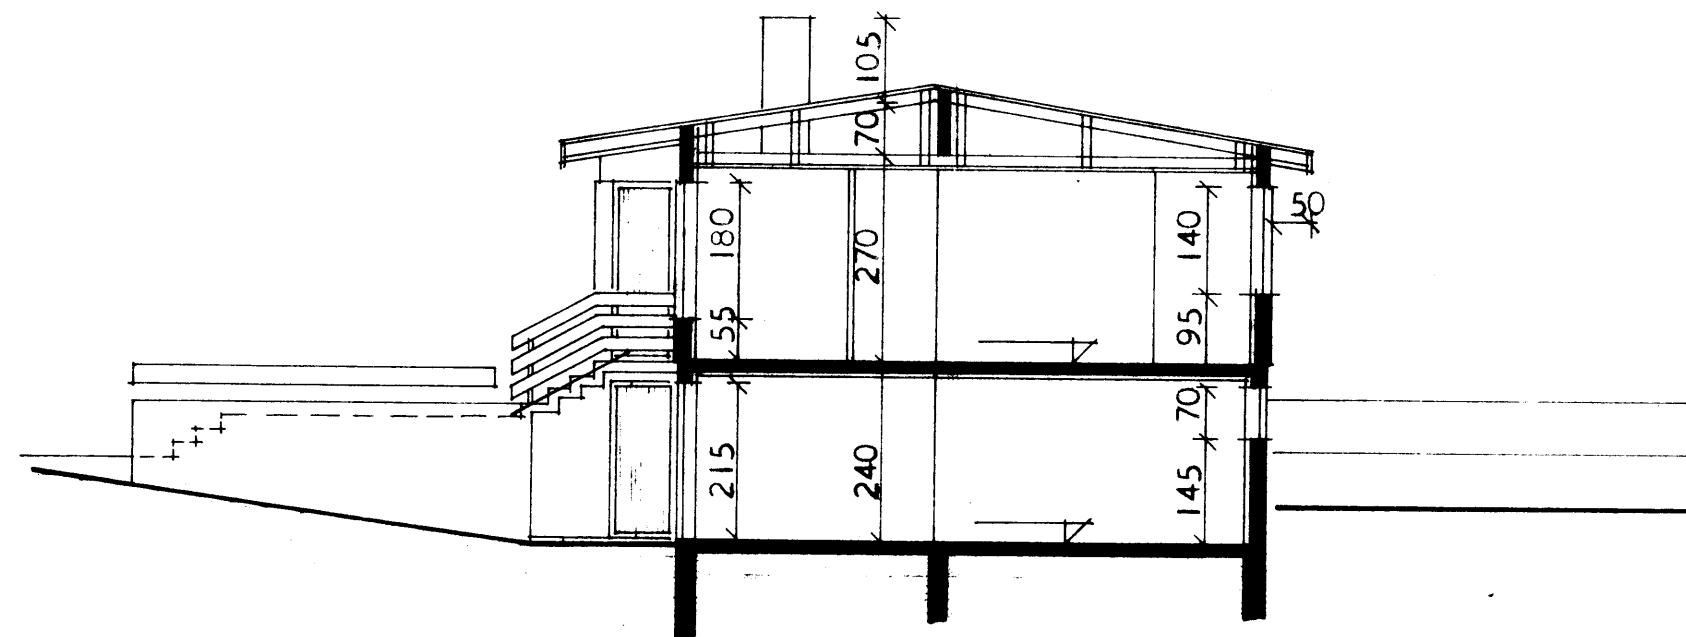
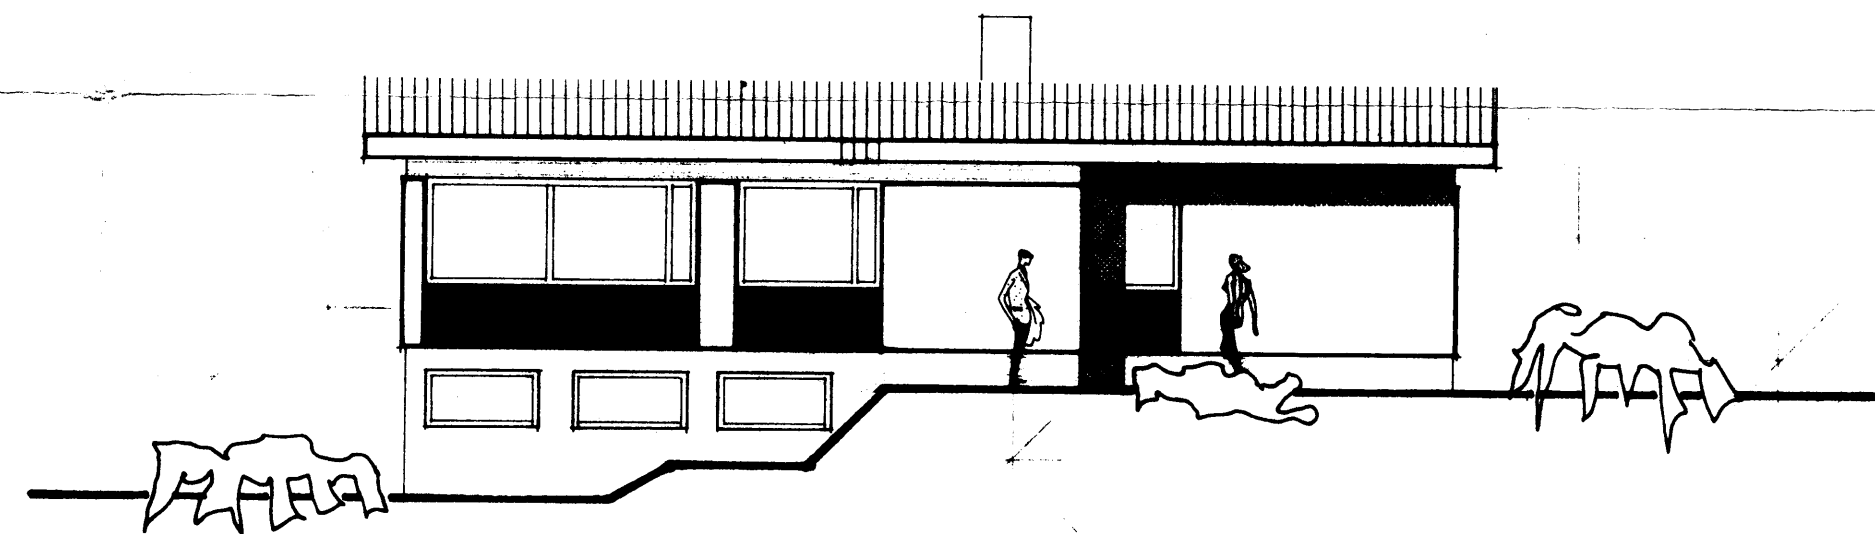
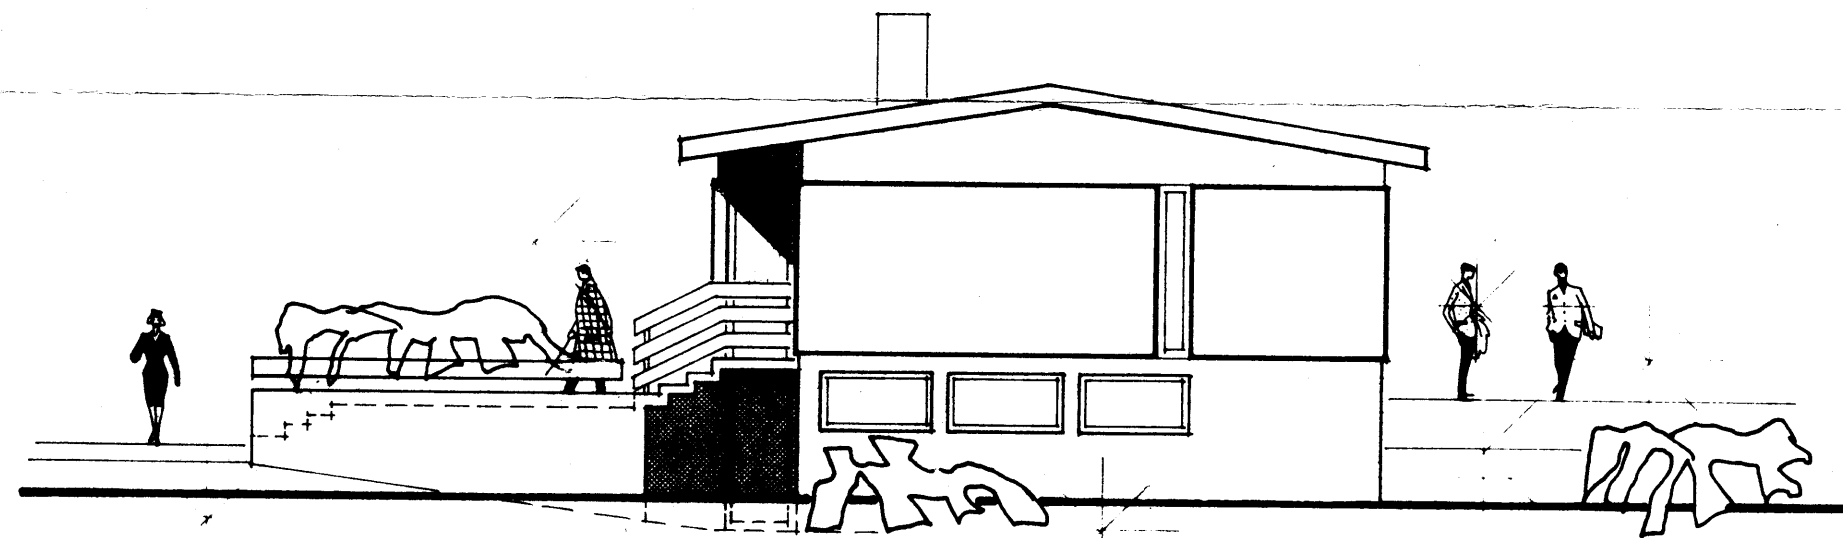
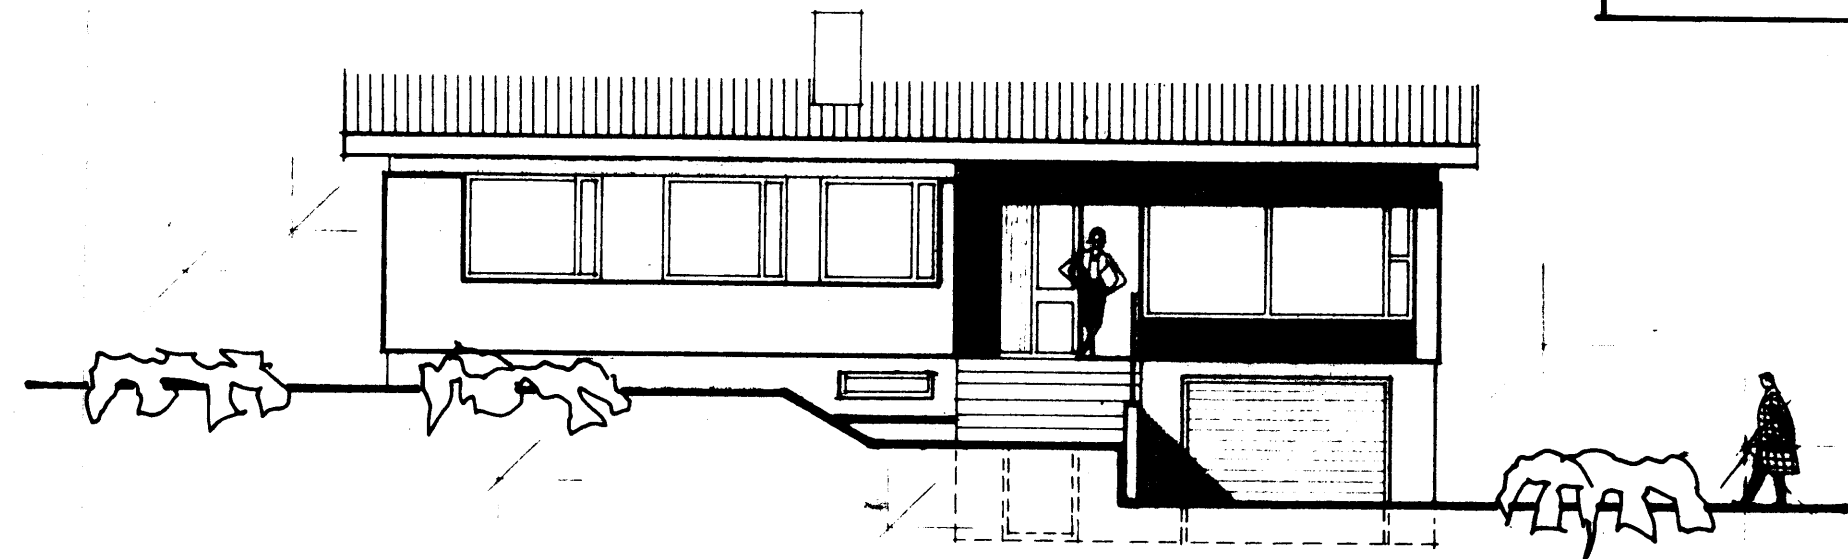


Fjölugata 29. Eigandi. Sigurður Sigurðsson.

Samp. i byggingar. ²³⁸⁵

22-10-70

Húsaámm. Sig. Sigurðsson
Múrara. Magnús. Sigurðsson.

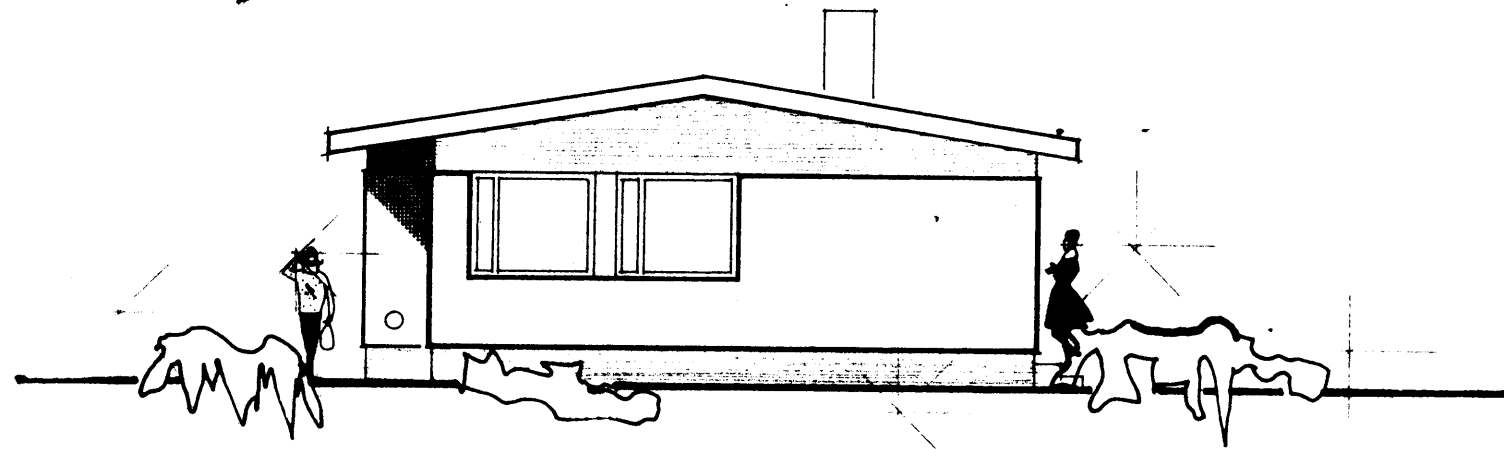

SNÉIÐING A-A

HÚSNÆÐISMÁLASTOFNUN RÍKISINS

ÚTLITSMYNDIR OG

SNÉIÐING

MÁL 1:100

EINBYLISHÚS

VERK NR.

2047

BLAD NR. 2

1969