



PAKKASSI M=1:5

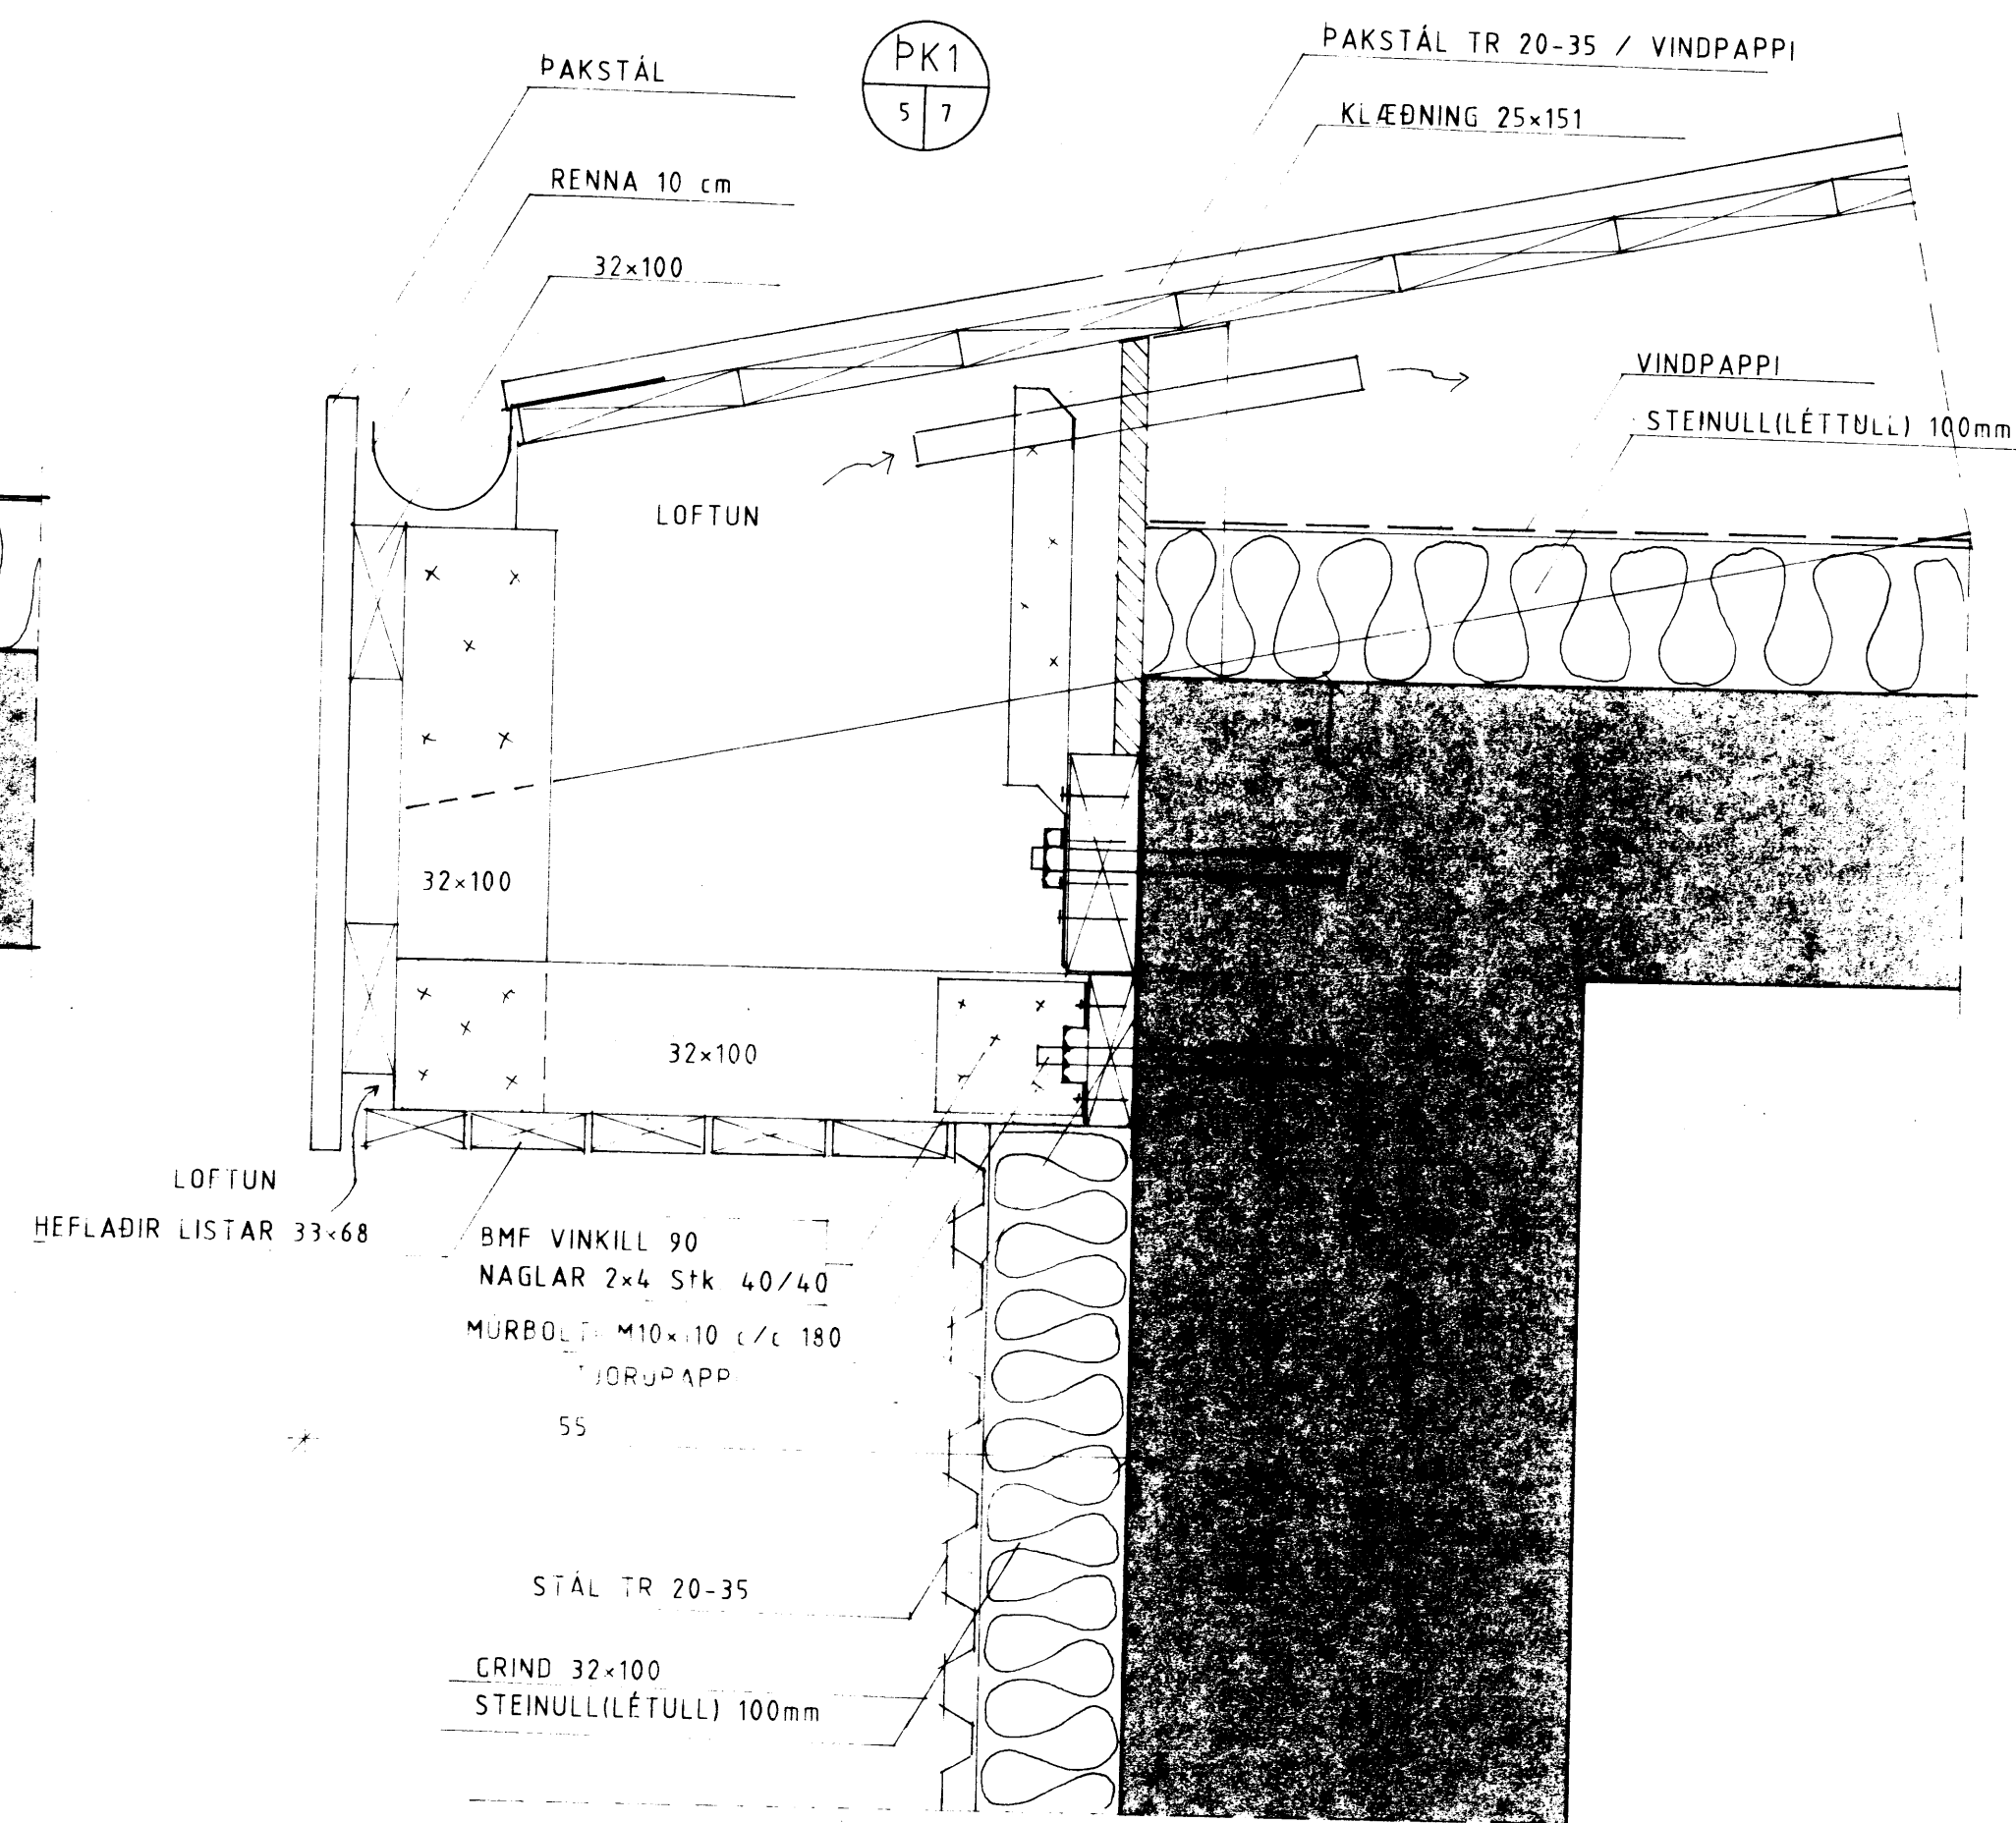

ALLT TIMBUR Í PAKKANT SKAL
VERA PRÝSTIFÚAVARID.

PAKKASSI M=1:5

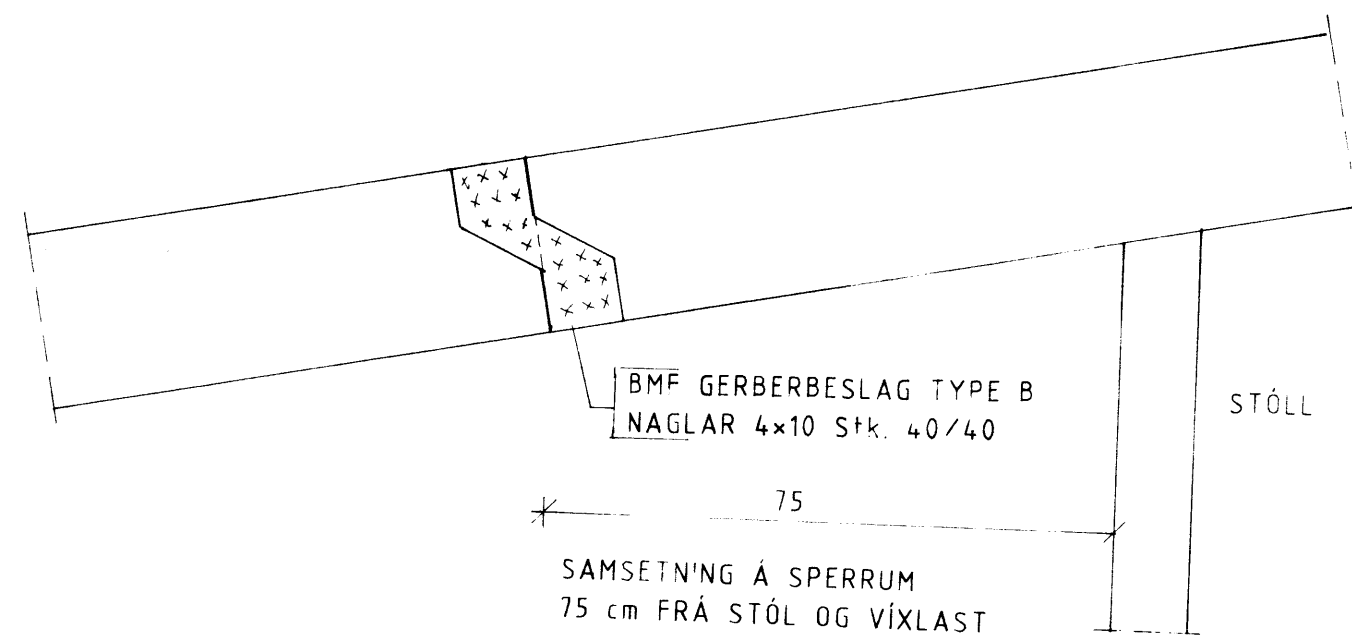

SAMSETNING Á SPERRUM
75 cm FRÁ STÓL OG VÍXLAST
SITT HVORU MEGIN VIÐ STÓL
A ANNARI HVERRI SPERRU

SAMSETNING M=1:10

F	VERK		
E	HRADFRYSTIÐ VESTMANNAEYJA		
D	SALTHUS		
C	HLUTATEIKN.		
B			
A			
BR.	DAGS.	BREYTING	TEIKN. NR. 7
			AF 8913
PÁLL ZÓPHÓNIASSON TEIKNISTOFA			KVARDI 1:5 1:10
RÁÐGJAFARVERKFRÆÐIÞJÓNUSTA F.R.V.			DAGS. MAÍ 1989
Kirkjuvegi 23 — (98) 12711 — 900 Vestmannaeyjum			HANNAD SP
			TEIKNAD SP
			YFIRFARID