



PAKKASSI M=1:5

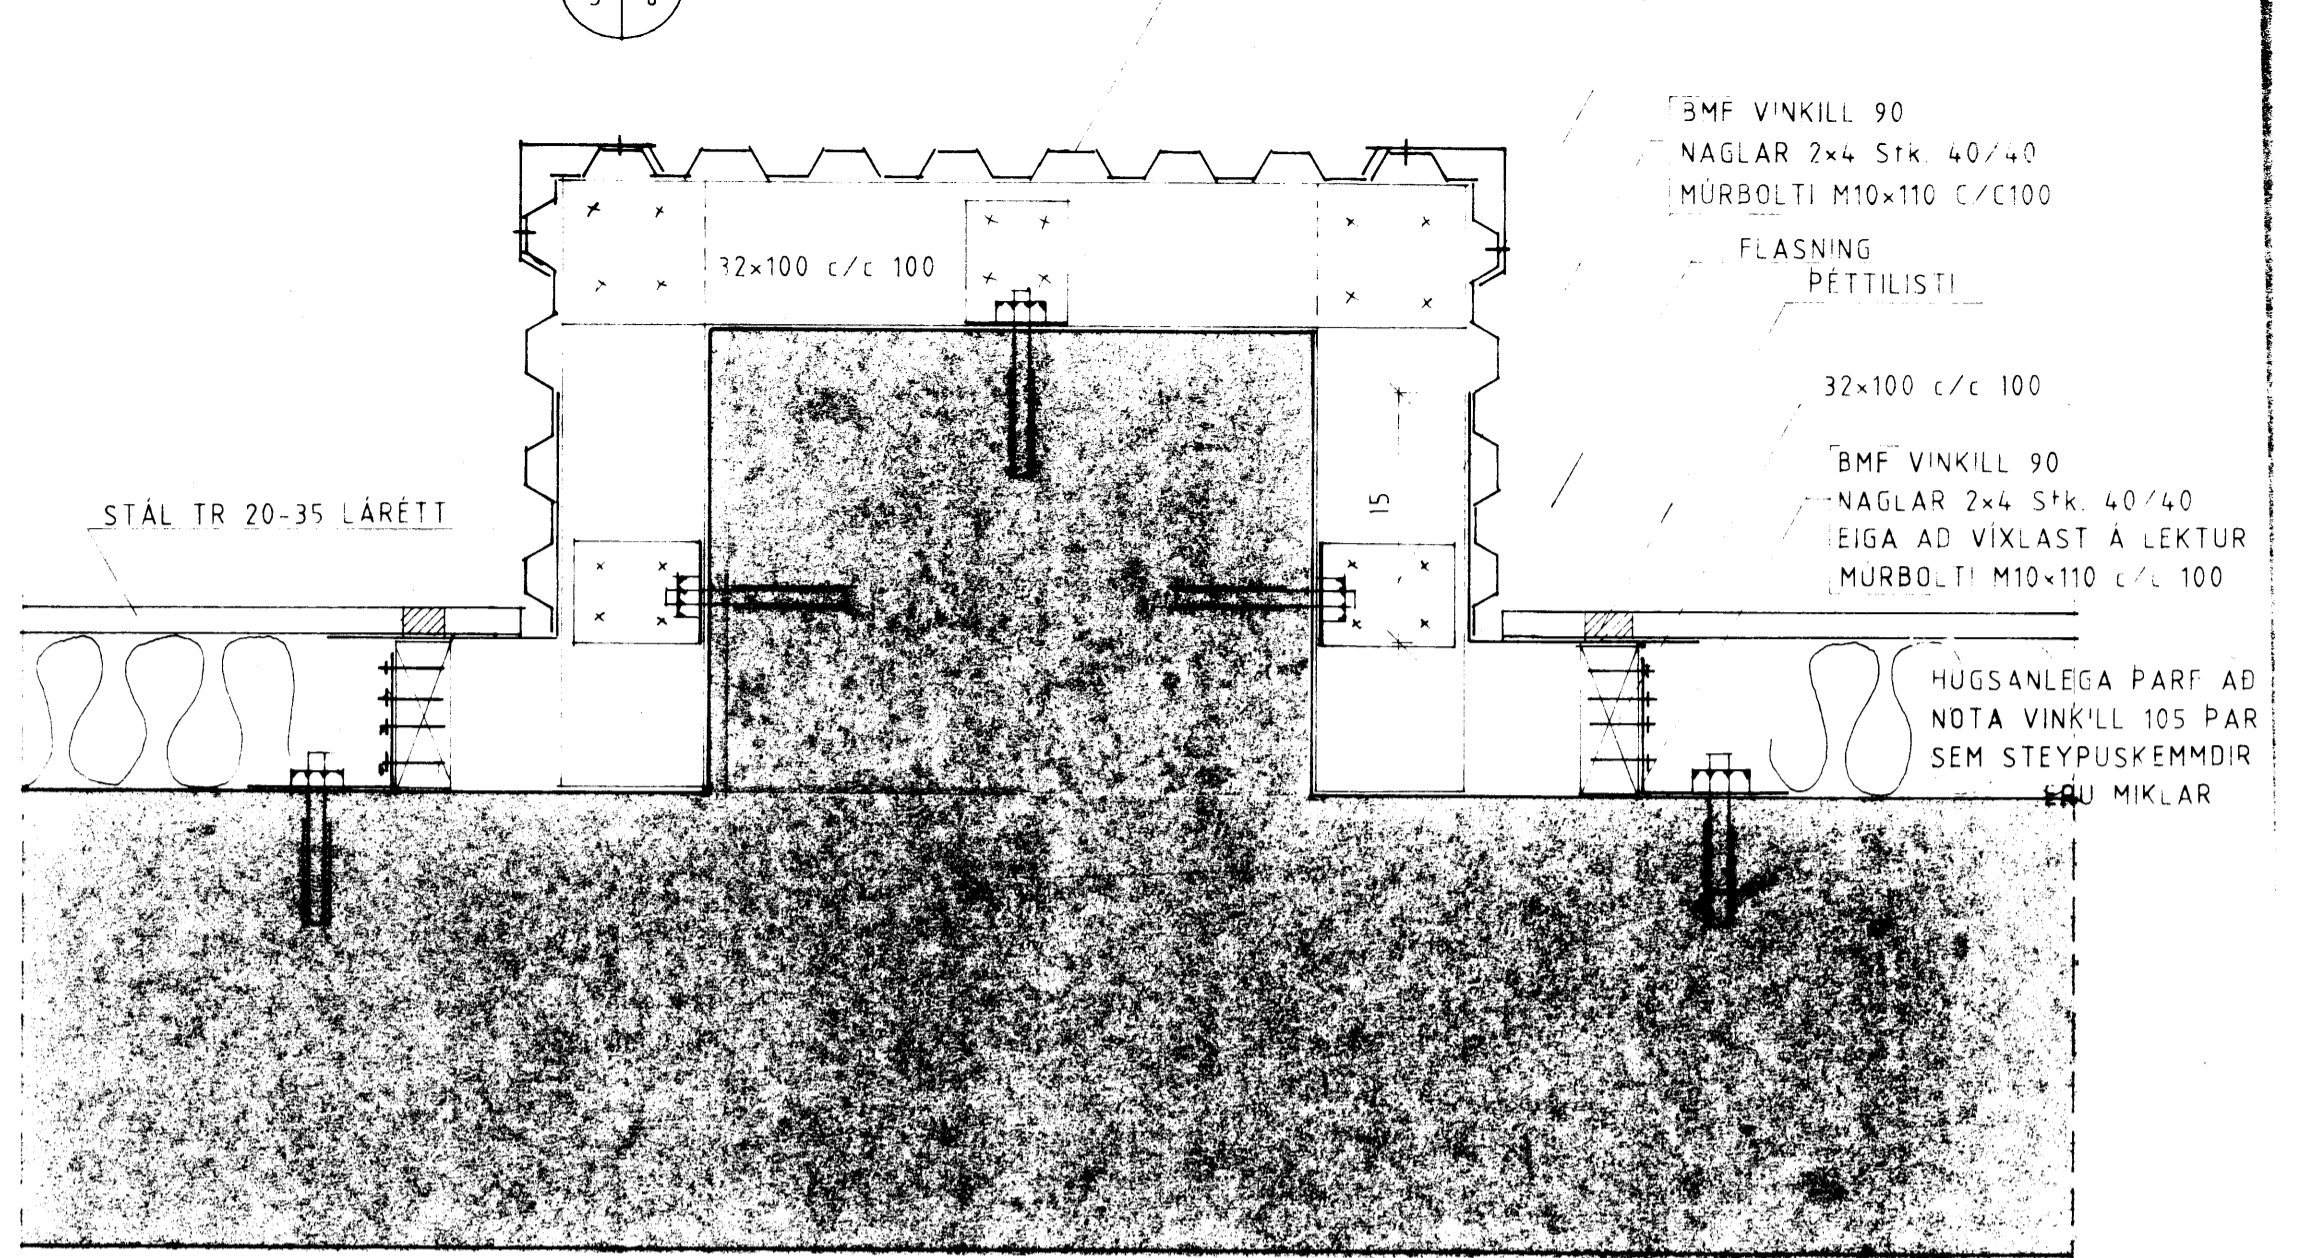

SÚLA SNID M=1:5

ALLT TIMBUR (LEKTUR) Í ÚTVEGGJAKLÆDNINGU  
SKAL VERA PRÝSTIFÚAVARID

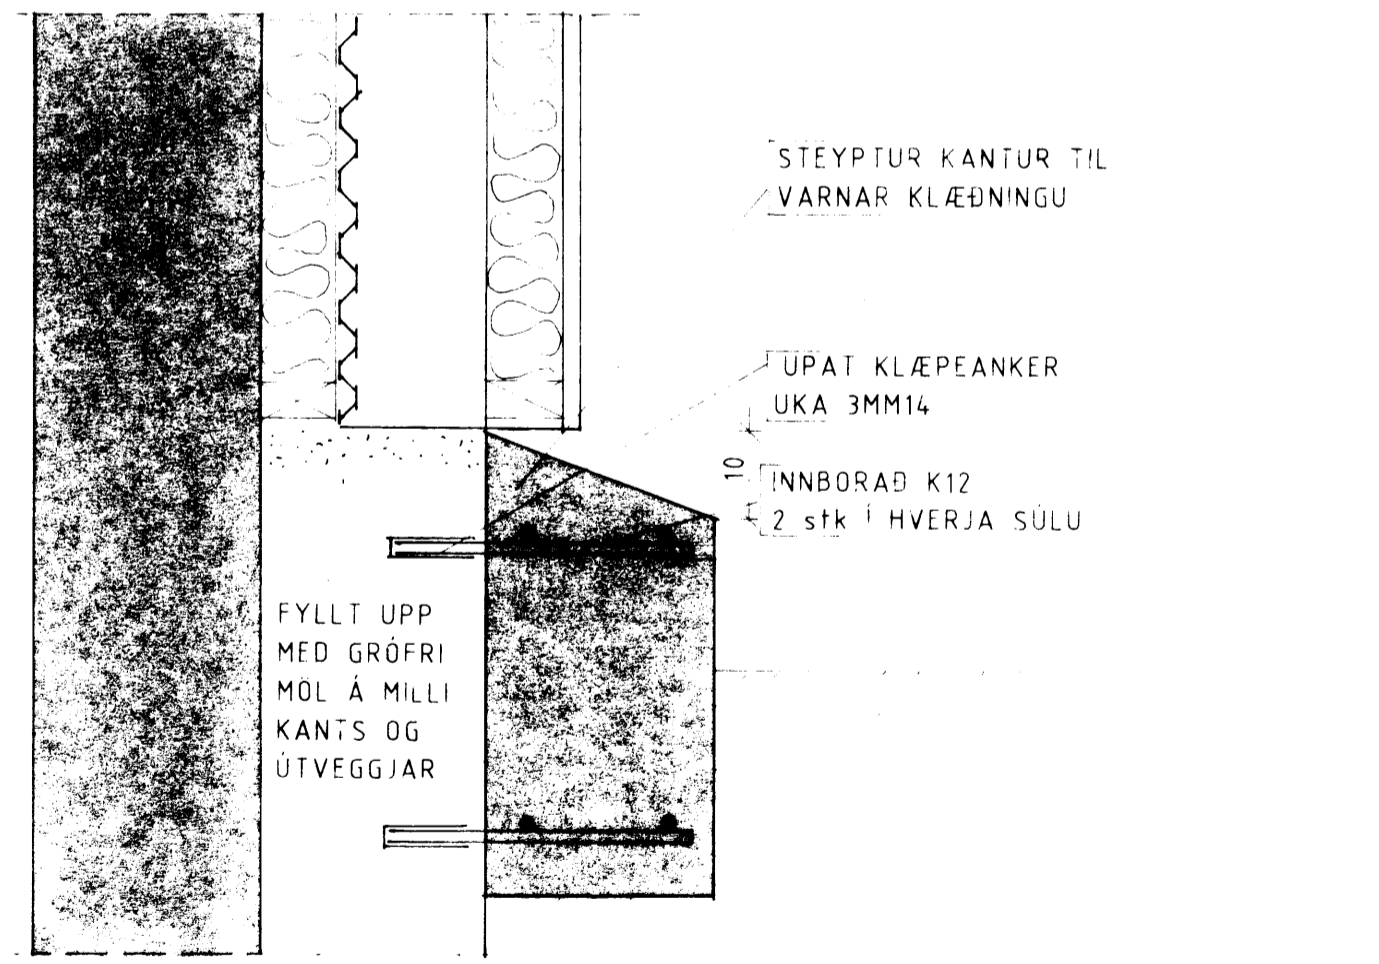

STEYPTUR KANTUR M=1:10

|     |   |          |                                |
|-----|---|----------|--------------------------------|
| F   | VERK  |          |                                |
| E   | HRADFRYSTIÐOD VESTMANNAEYJA                   |          |                                |
| D   | SALTHÚS                                       |          |                                |
| C   | HLUTATEIKN                                    |          |                                |
| B   |   |          |                                |
| A   |   |          |                                |
| BR. | DAGS.   | BREYTING | TEIKN. NR. 8 AF 8913           |
|     |   |          | KVARDI 1:5 1:10 DAGS. MAÍ 1989 |
|     |   |          | HANNAD SP TEIKNAD SP           |
|     |   |          | YFIRFARID                      |
|     | PÁLL ZÓPHÓNIASSON TEIKNISTOFA                 |          |                                |
|     | RÁÐGJAFARVERKFRÆÐIÞJÓNUSTA F.R.V.             |          |                                |
|     | Kirkjuvegi 23 - (98) 12711 900 Vestmannaeyjum |          |                                |