



AUSTUR

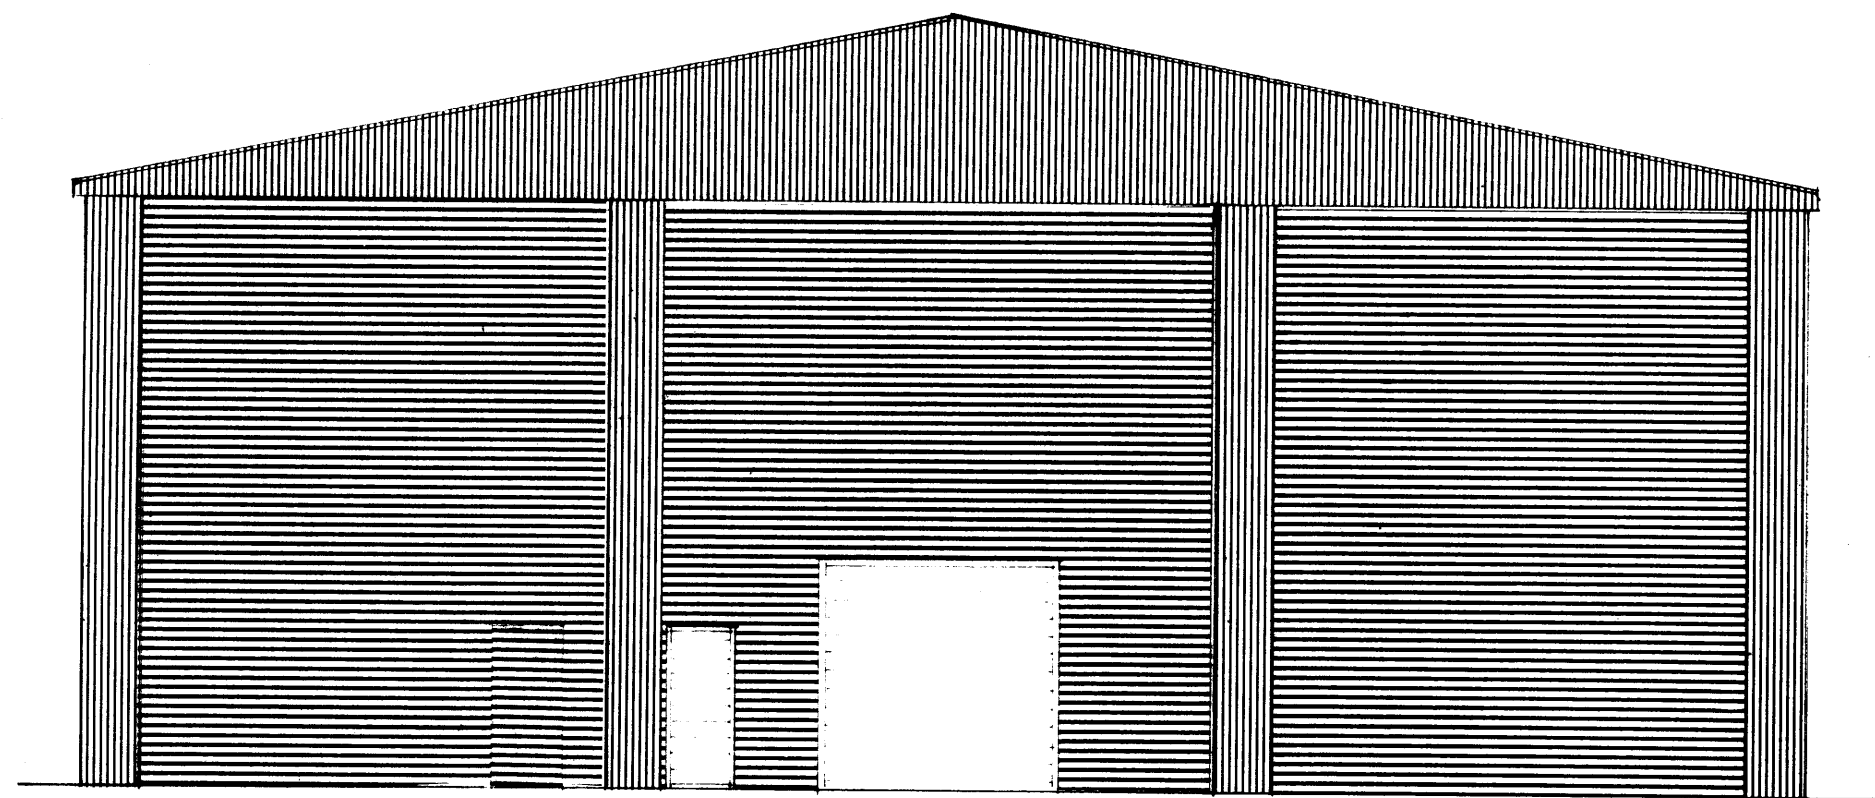

VESTUR

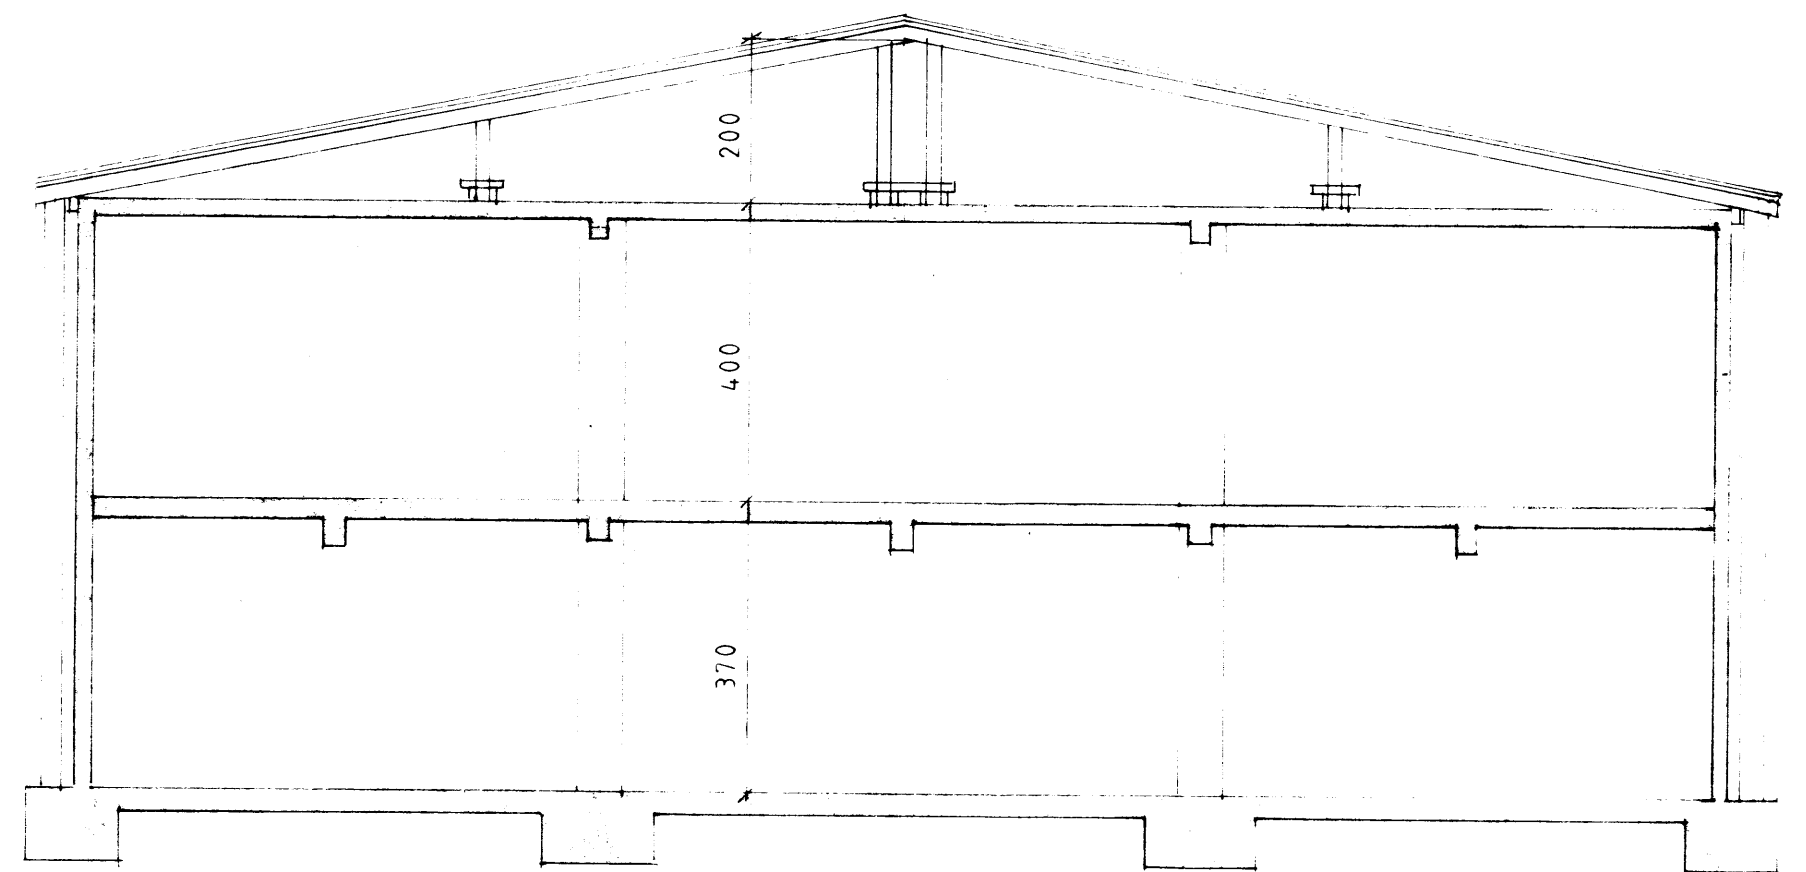

ÞVERSNID M=1:100

F		VERK	
E		HRADFRYSTISTOÐ VESTMANNAEYJA.	
D		SALTHÚS	
C		SNID OG ÚTLIT.	
B			
A			
BR.	DAGS.	BREYTING	TEIKN. NR. 3
			AF 8913
PÁLL ZÓPHÓNÍASSON TEIKNISTOFA		KVARDI 1:100	DAGS. MAÍ 1989
RÁÐGJAFARVERKFRÆÐIÞJÓNUSTA F.R.V.		HANNAD SP	TEIKNAD SP
Kirkjuvegi 23 — ☎ (98) 12711 — 900 Vestmannaeyjum		YFIRFARID	