




SNID C-C MKV. 1:10

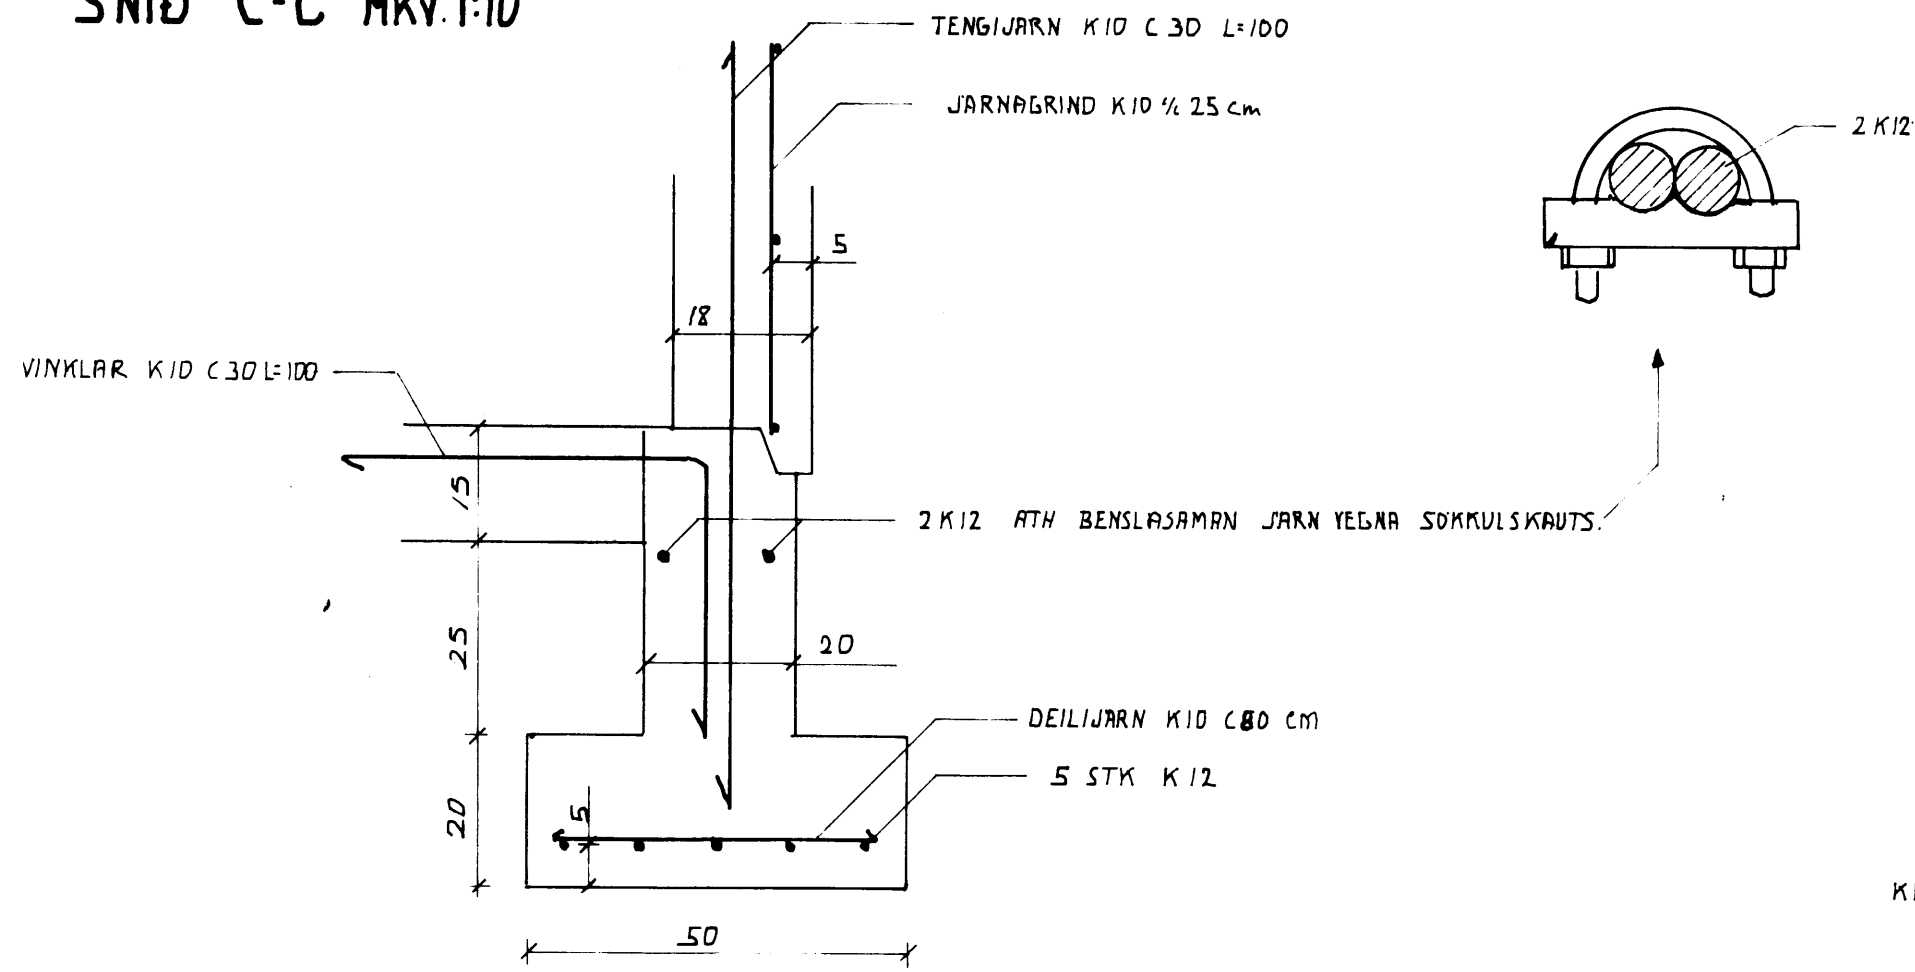


SNID A-A MKV. 1:10

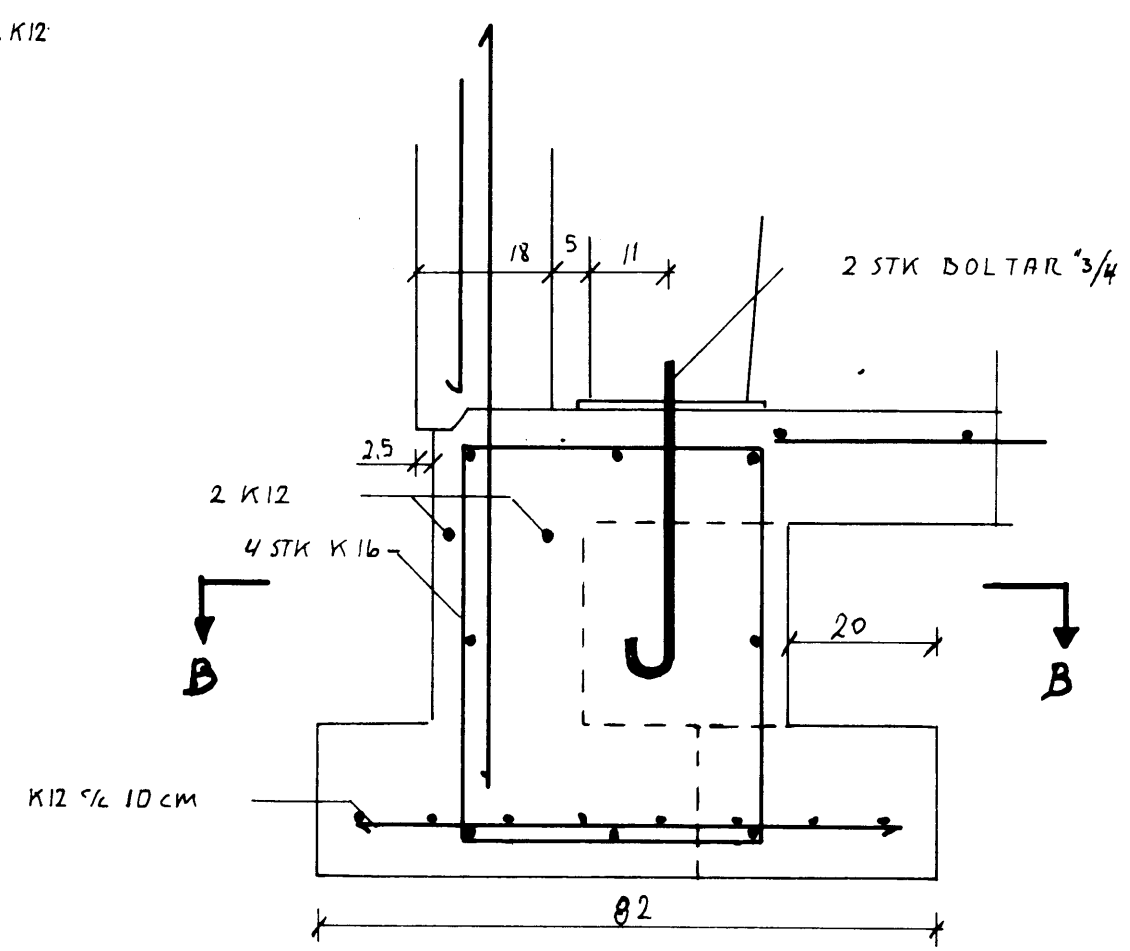

SNID B-B MKV. 1:10

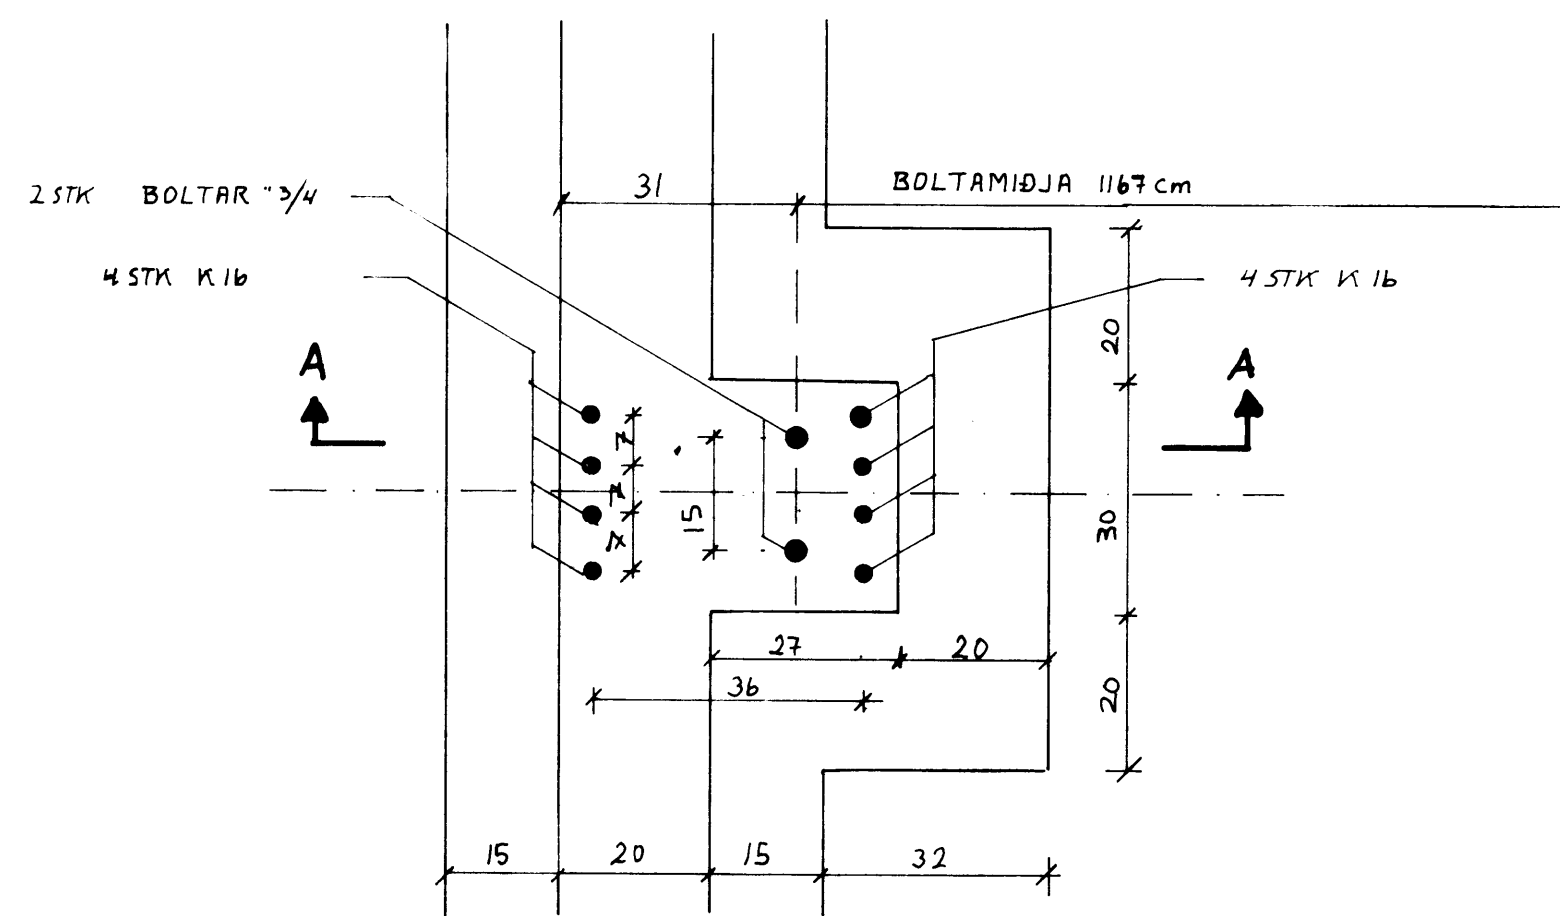

GRUNNMYND UNDIRSTOÐUR MKV. 1:100

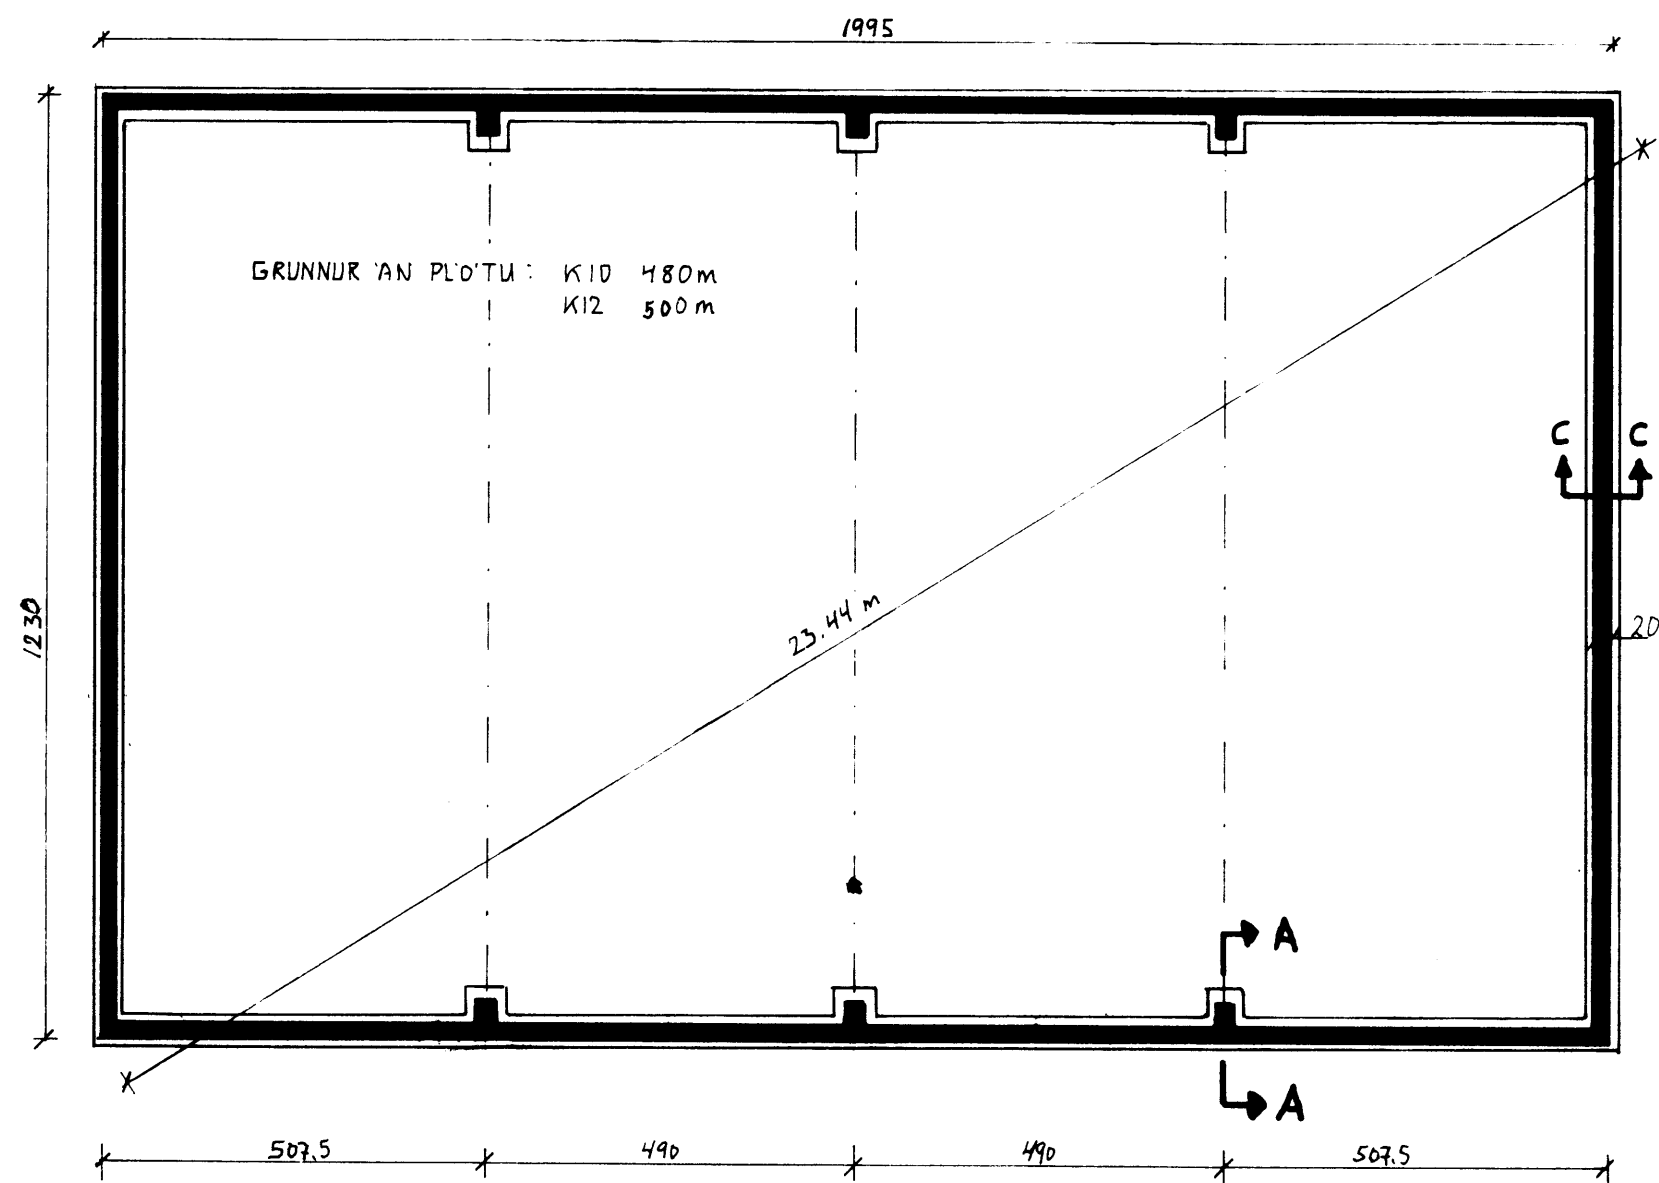

SIGHVATUR ARNARSSON TÆKNIFR.	
MKV. 1:10, 1:100	FLATIR
TEIKN <i>[Signature]</i>	VERKSTÆÐI RAGNARS ÞORS BALDVISS.
DAGS 7.04.1985	UNDIRSTOÐUR
BLAD 3 AF 5	