

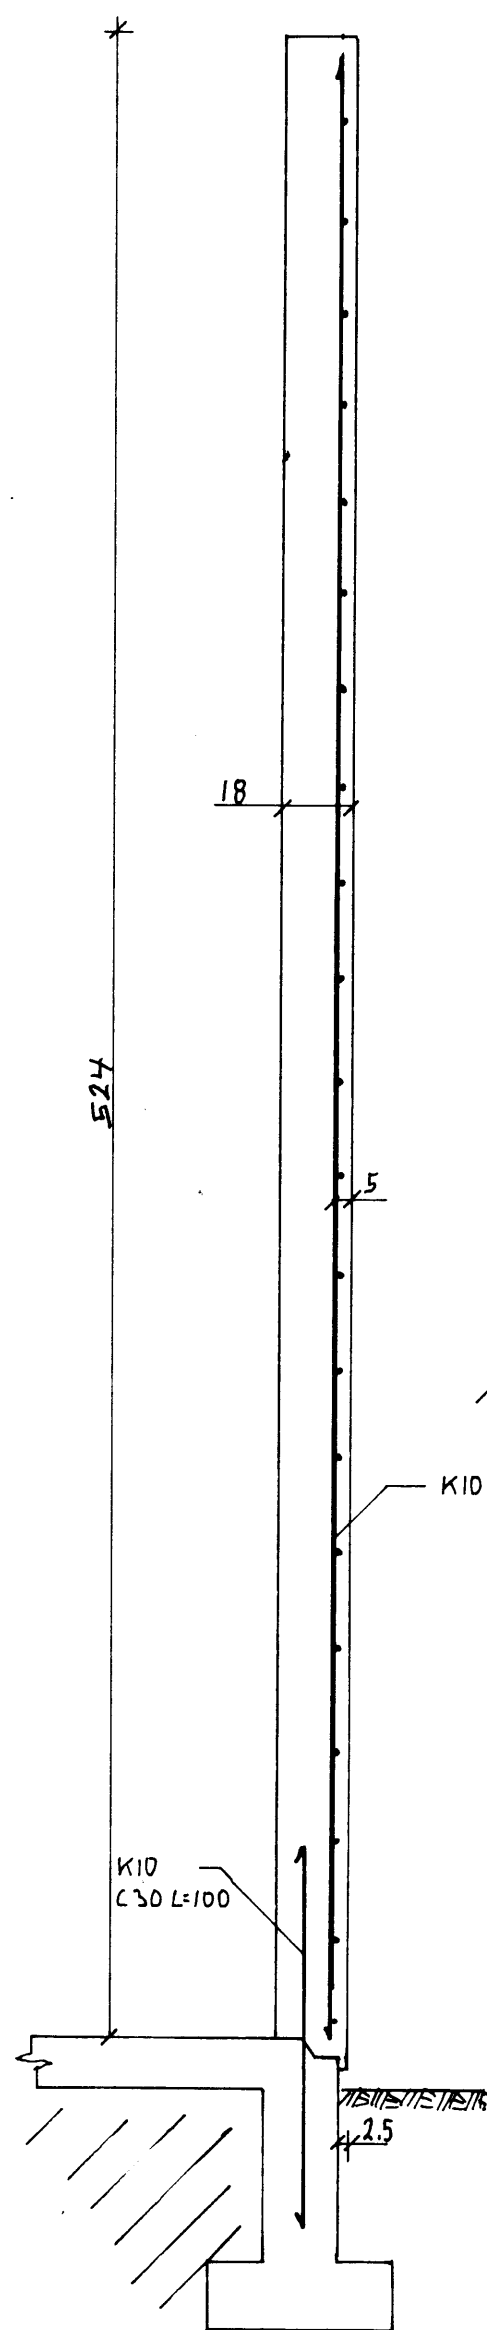
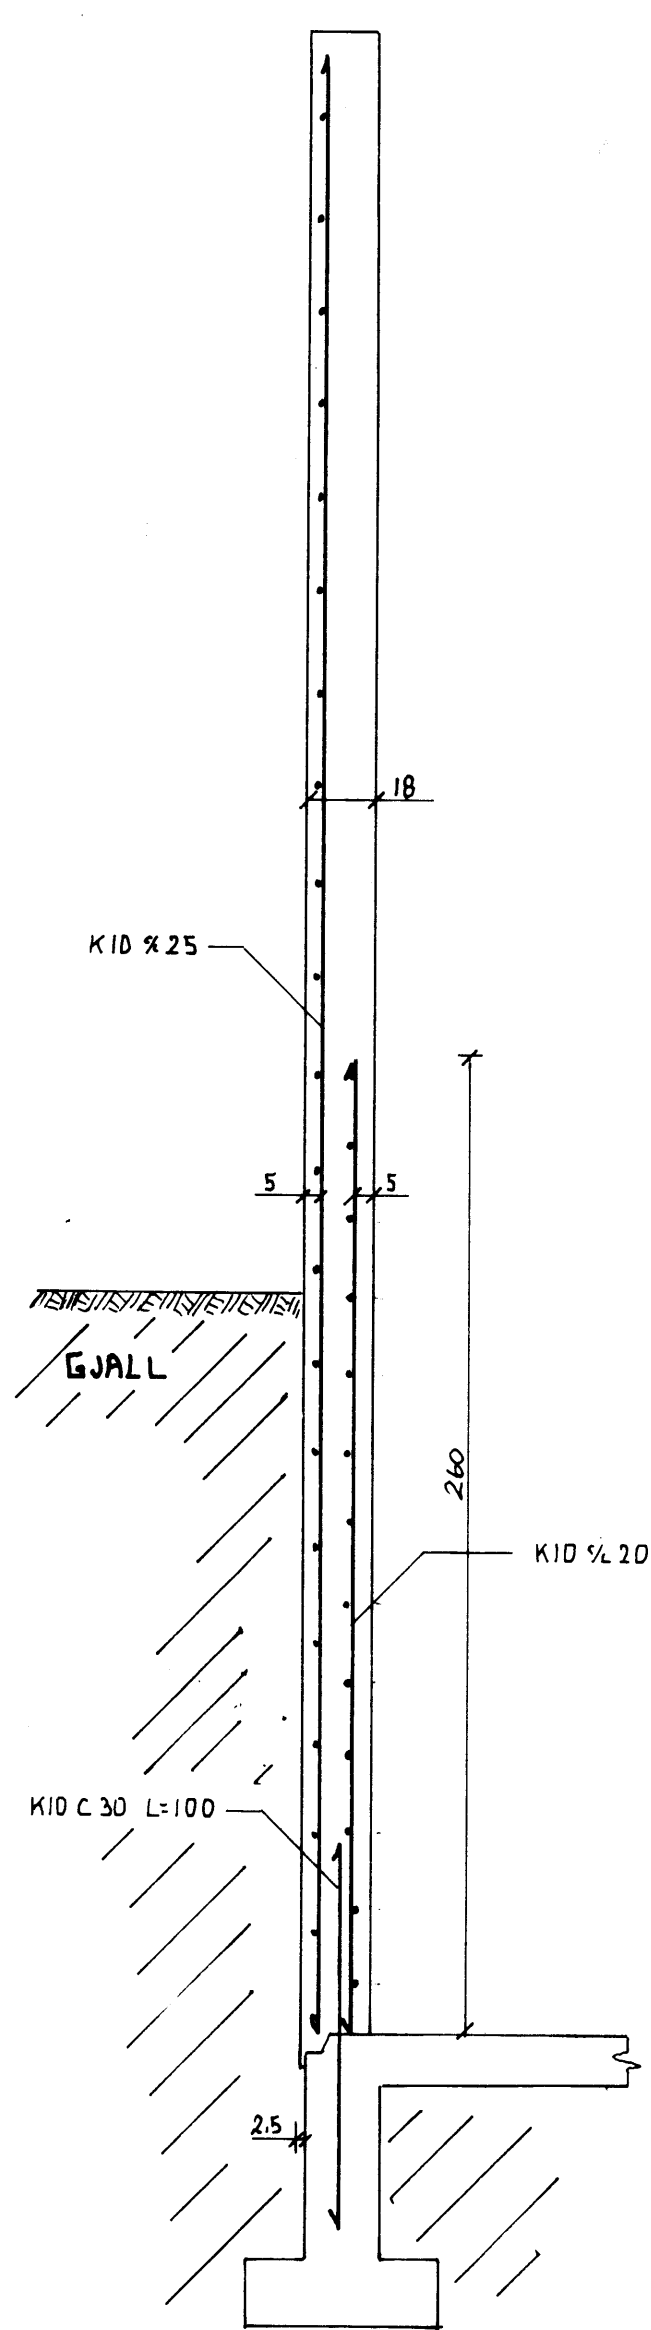



SNID D-D Mkt 1:20

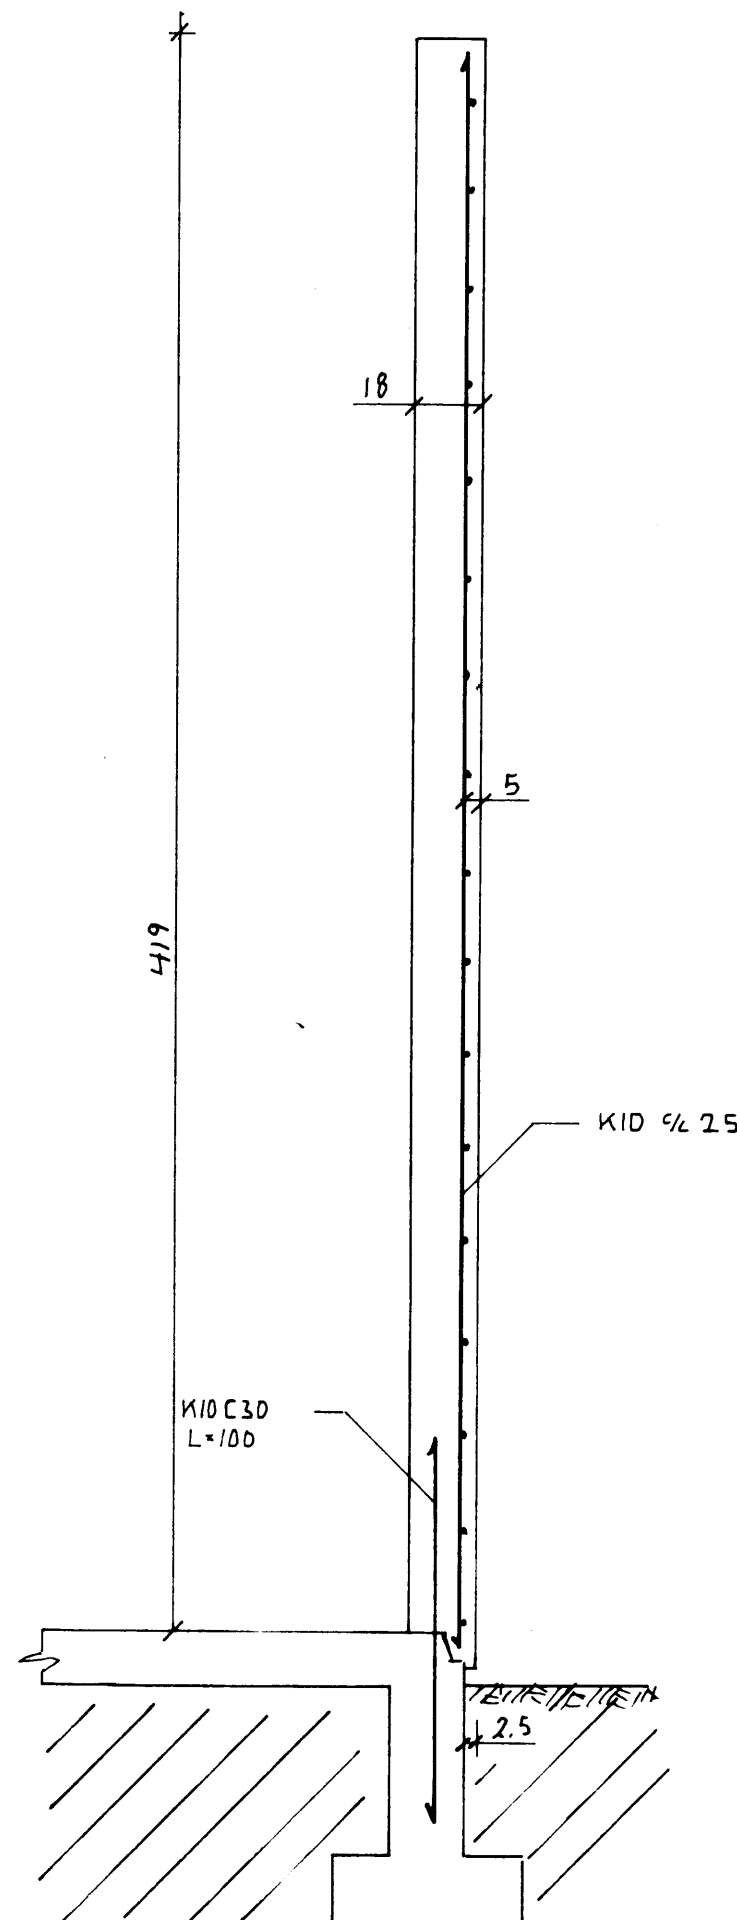

SNID E-E Mkt 1:20

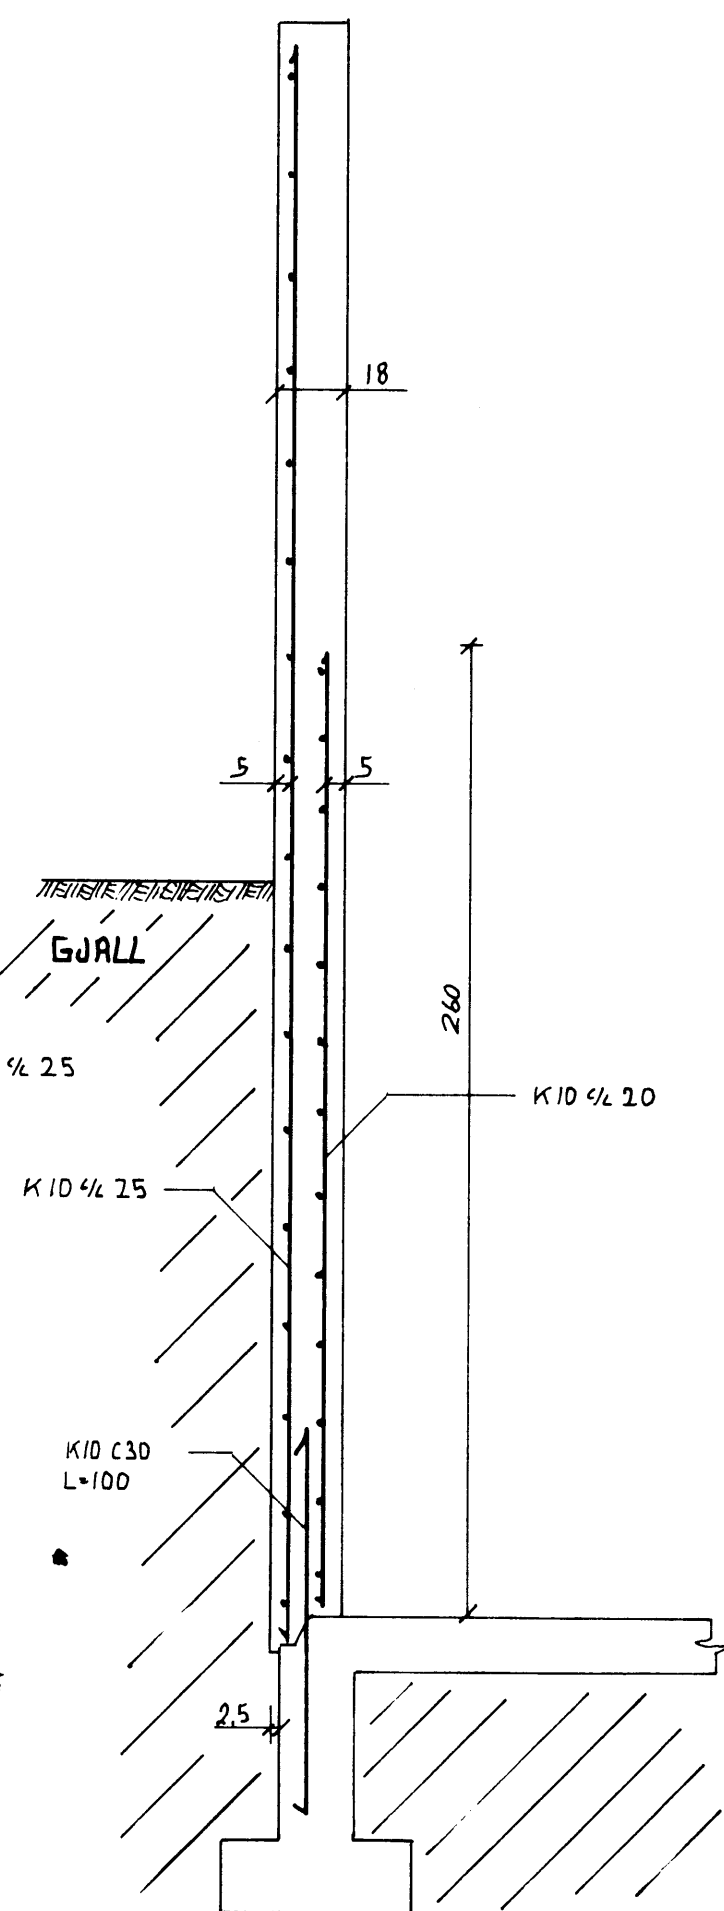

BITI DFAN VIÐ DYR Mkv 1:10

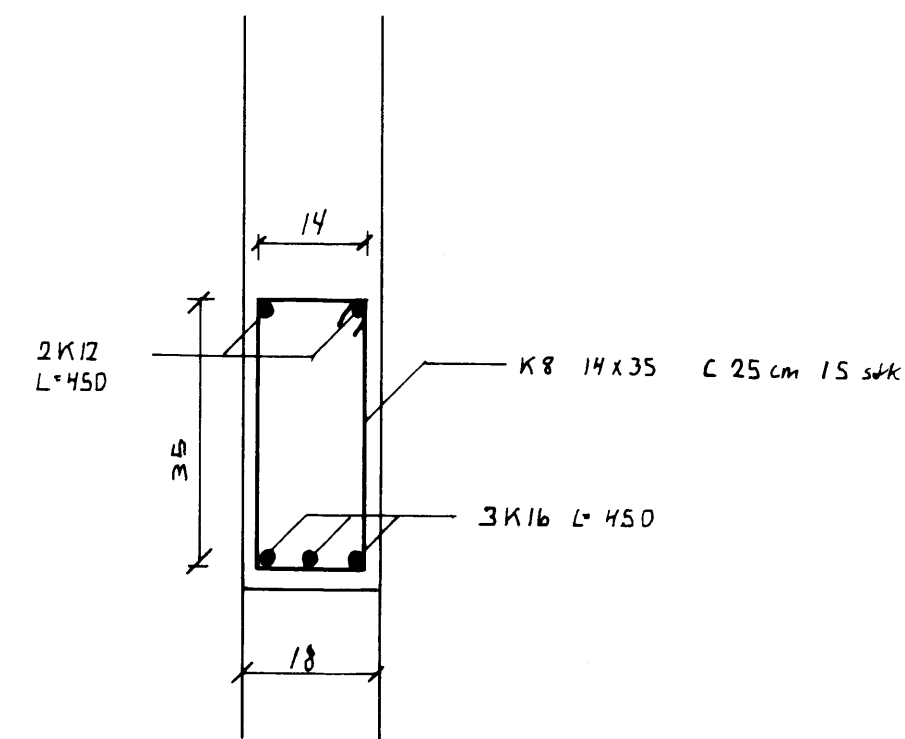

SIGHVATUR ARNARSSON TÆKNIFR.	
MKV. 1:10, 1:20	FLATIR
TEIKN <i>Sigurður</i>	VERKSTÆÐI RAGNARS ÞÓRS BALDVISSONAR
DAGS. 8.04.1985	VEGGIR
BLAÐ 4 AF 5	