




Fl. 5 B.

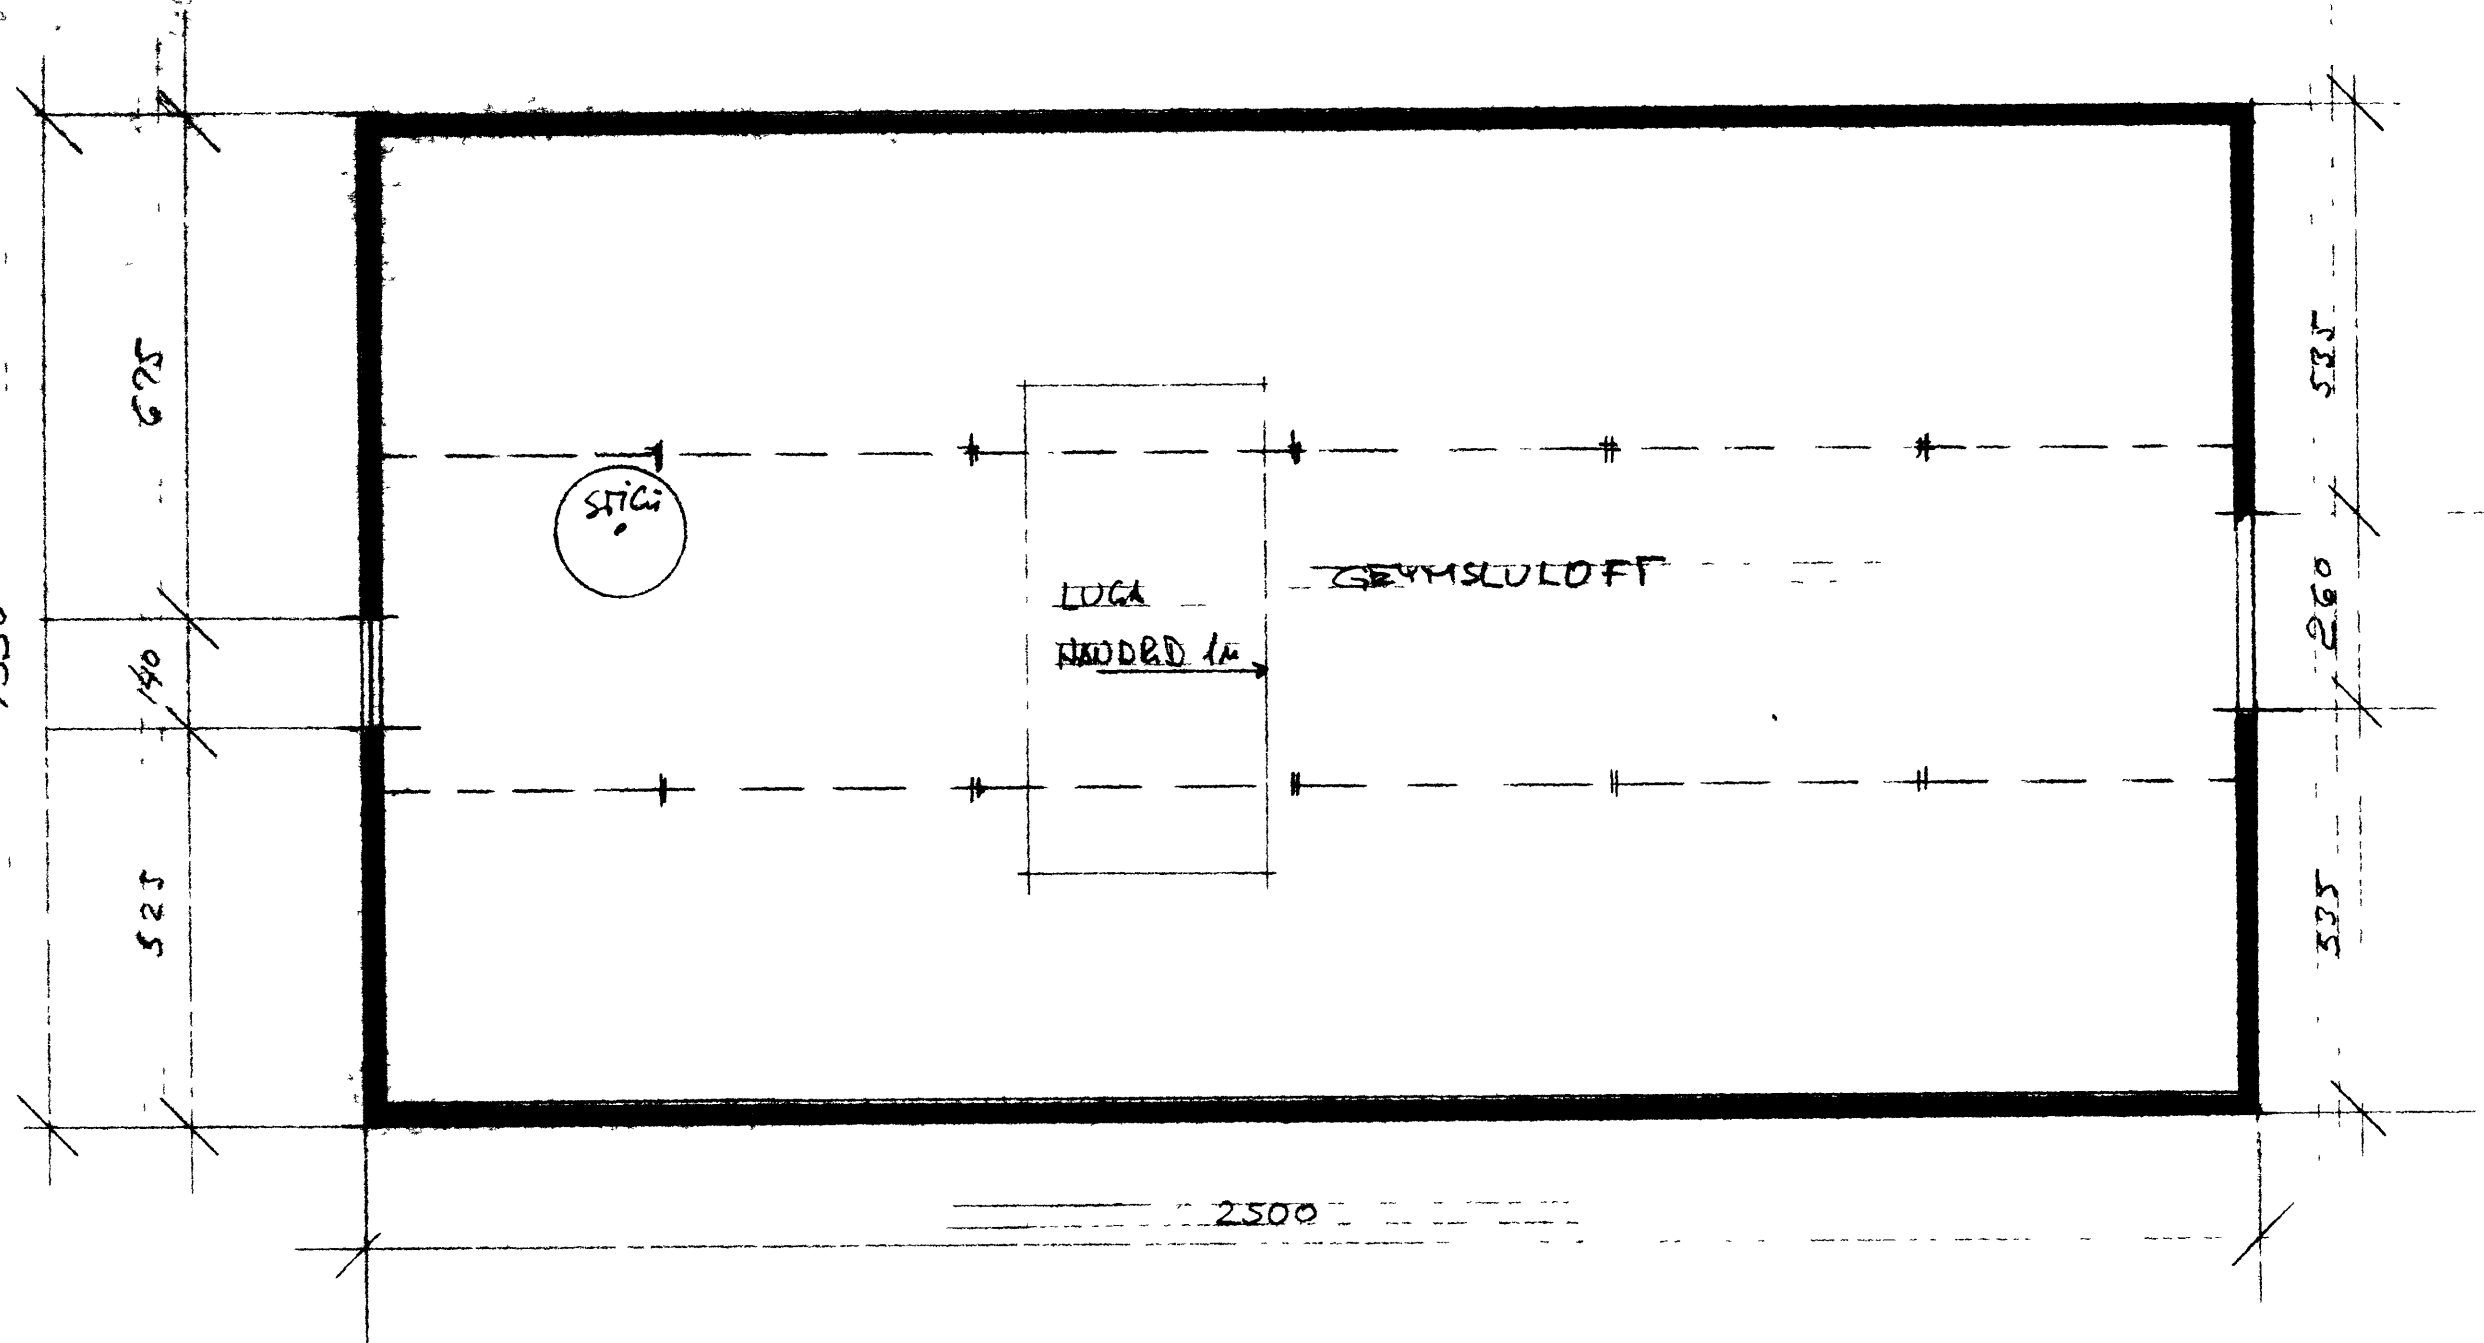


2 HÆÐ - GEYMSLUOFT

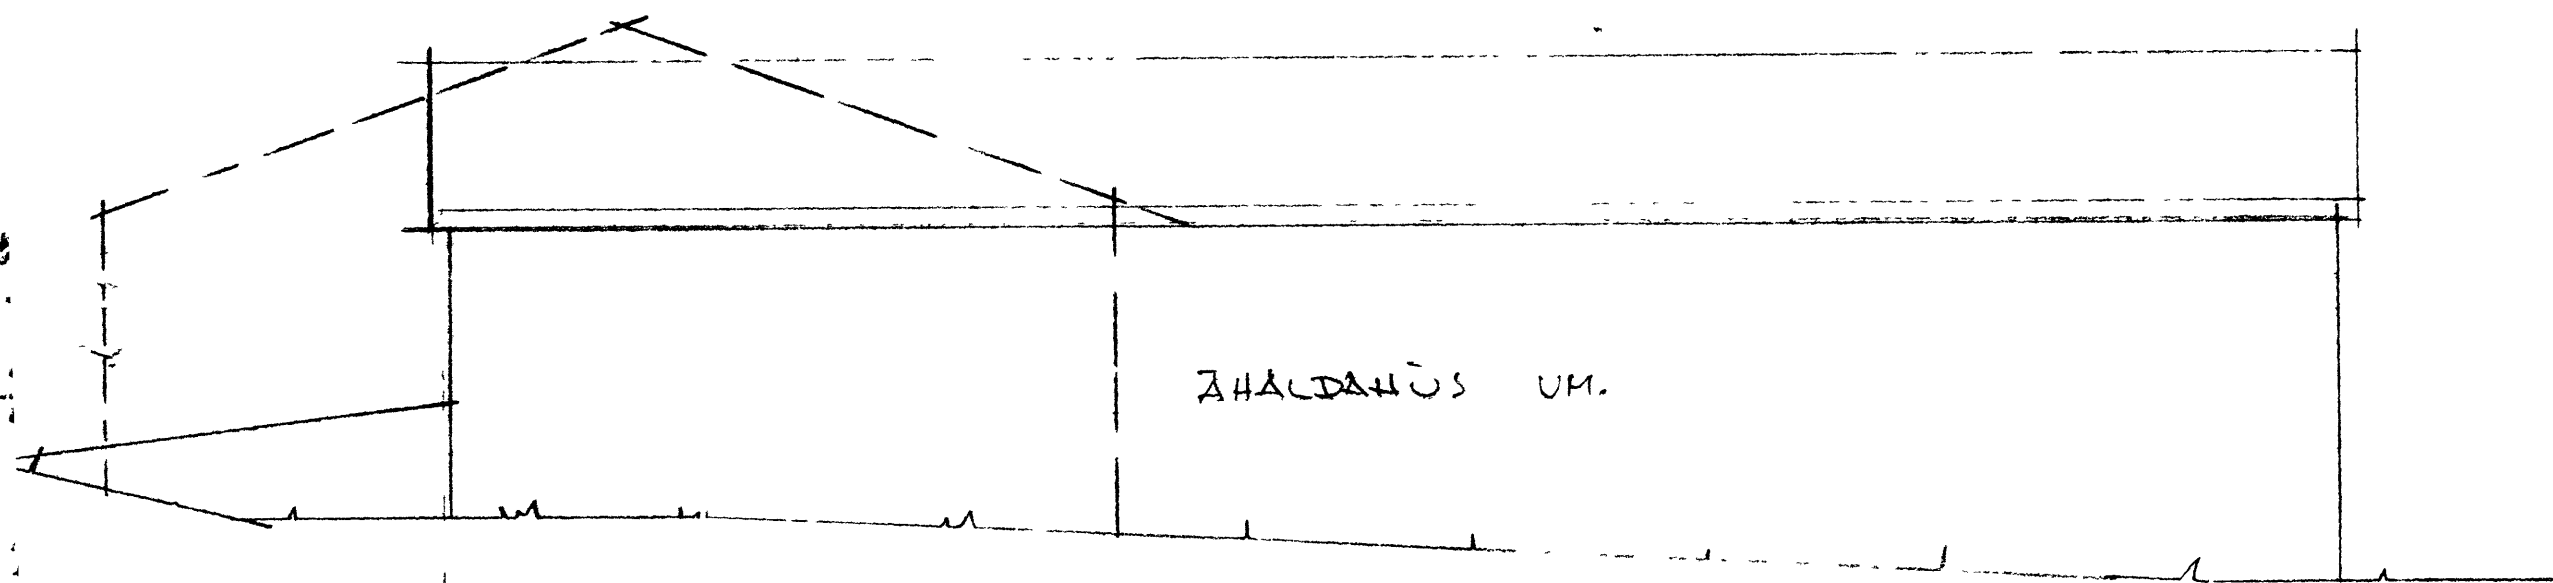

AUSTURHLID 1:100

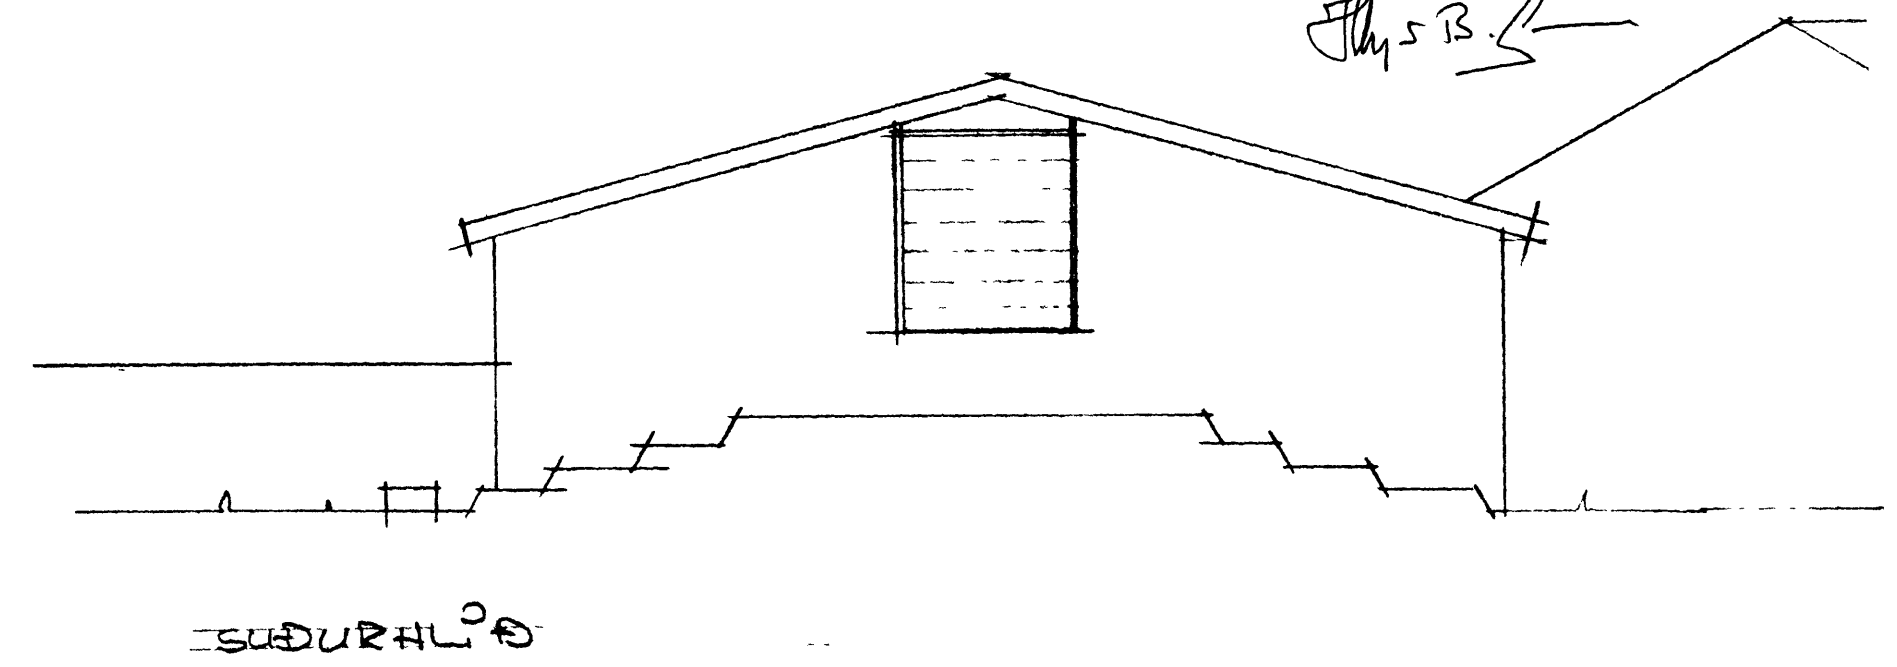

SUDURHLID

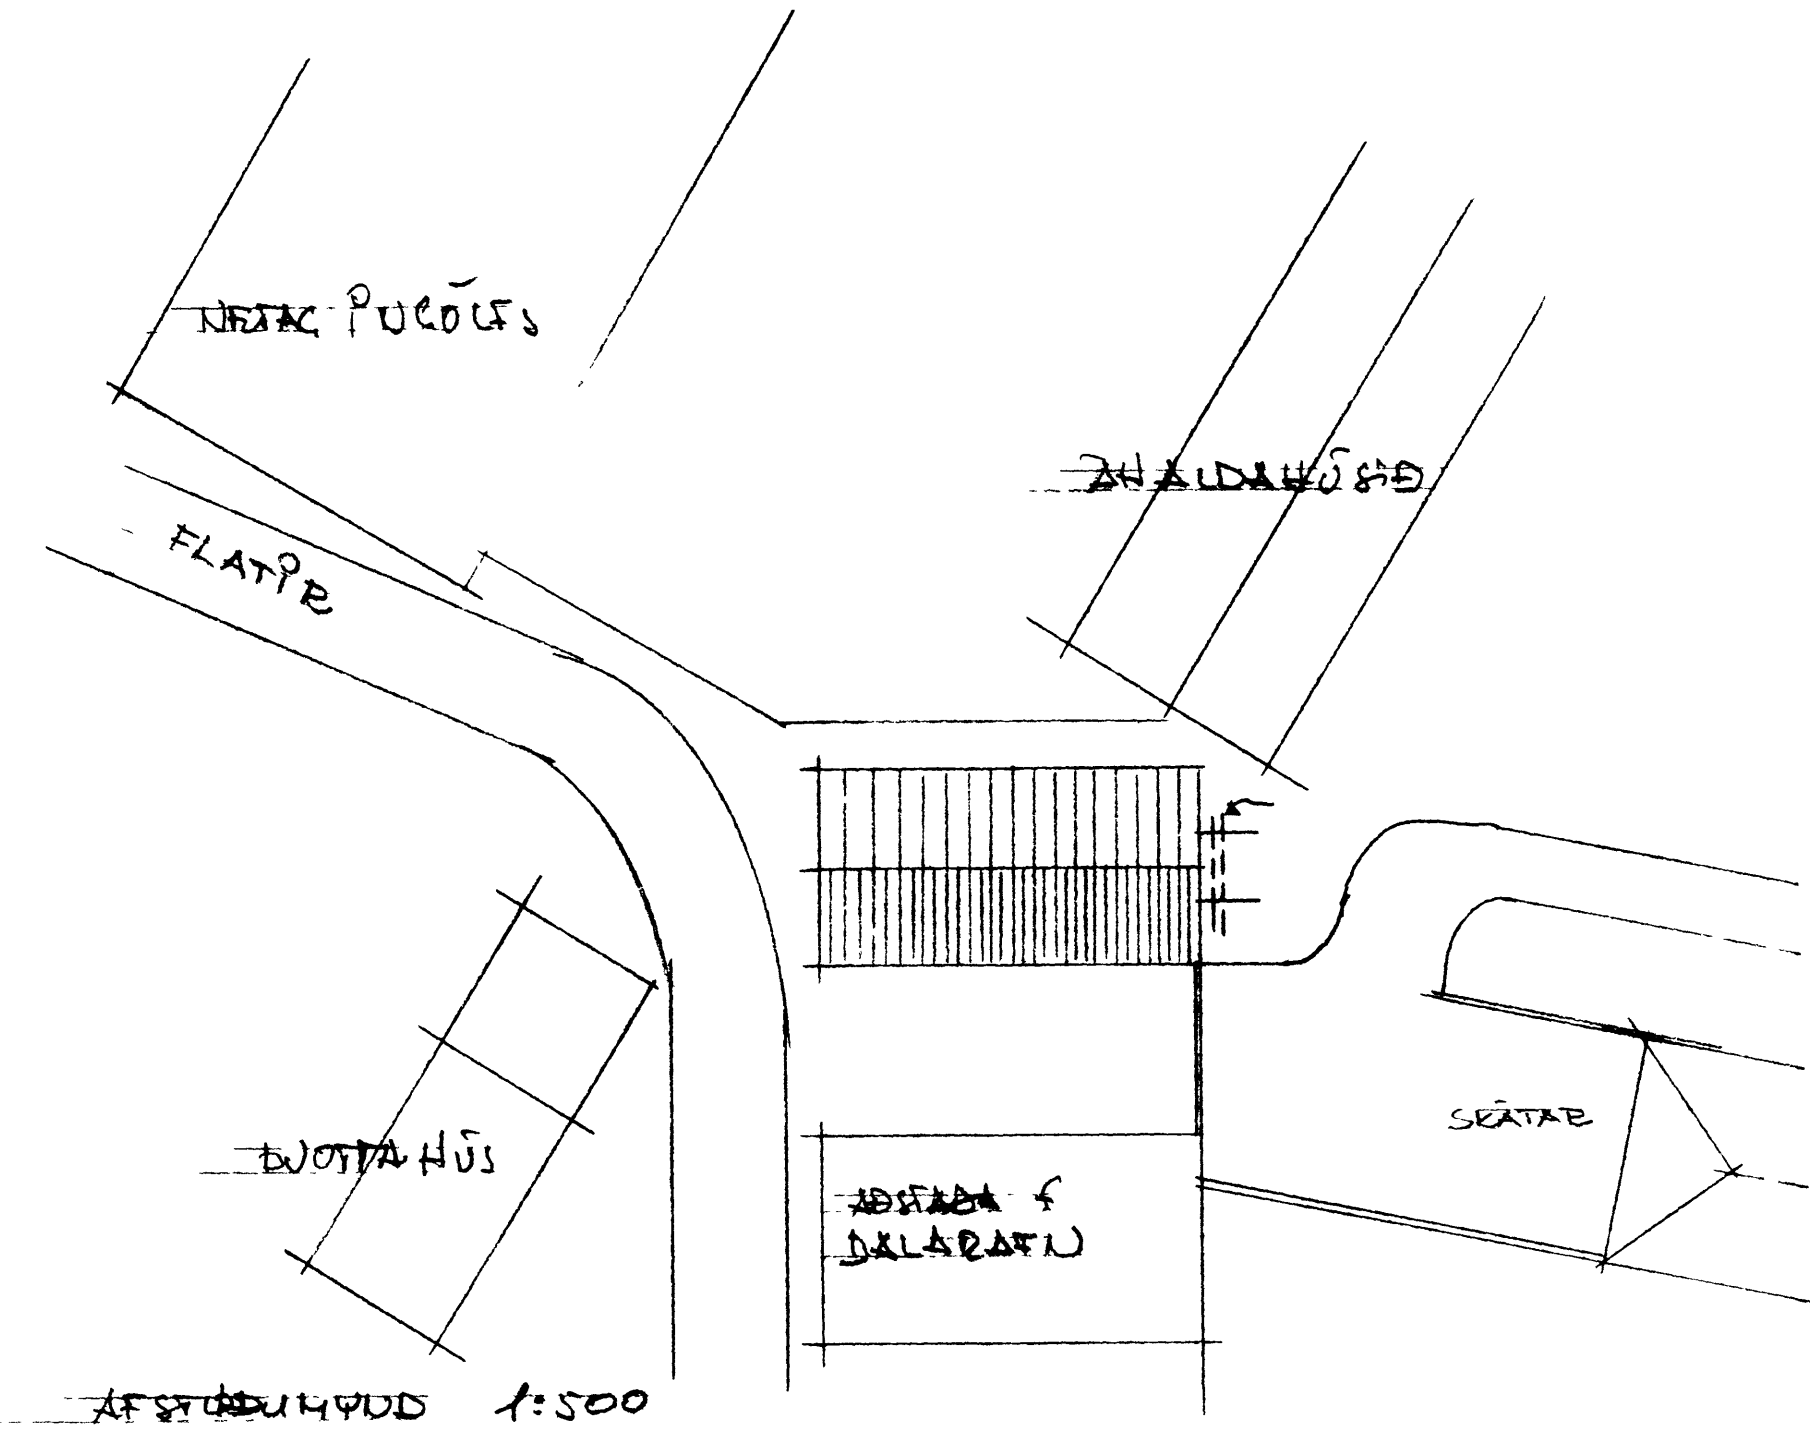

AFSTODUMYND 1:500

- FLATIR 21 VESTMANNAEYJUM
- GRUNNMYND 2 HÆÐ UTLIT OG AFSTODUMYND
- AGUST 1994 TEIKNING NR 2
- MELIQUARDI 1:500 OG 1:100
- PALL ZODHONPASSON TEIKNISFOEA FR.U
- KIRKJULVEGI 23 VESTMANNAEYJUM SIMI (92) 12711