




Flatur 22

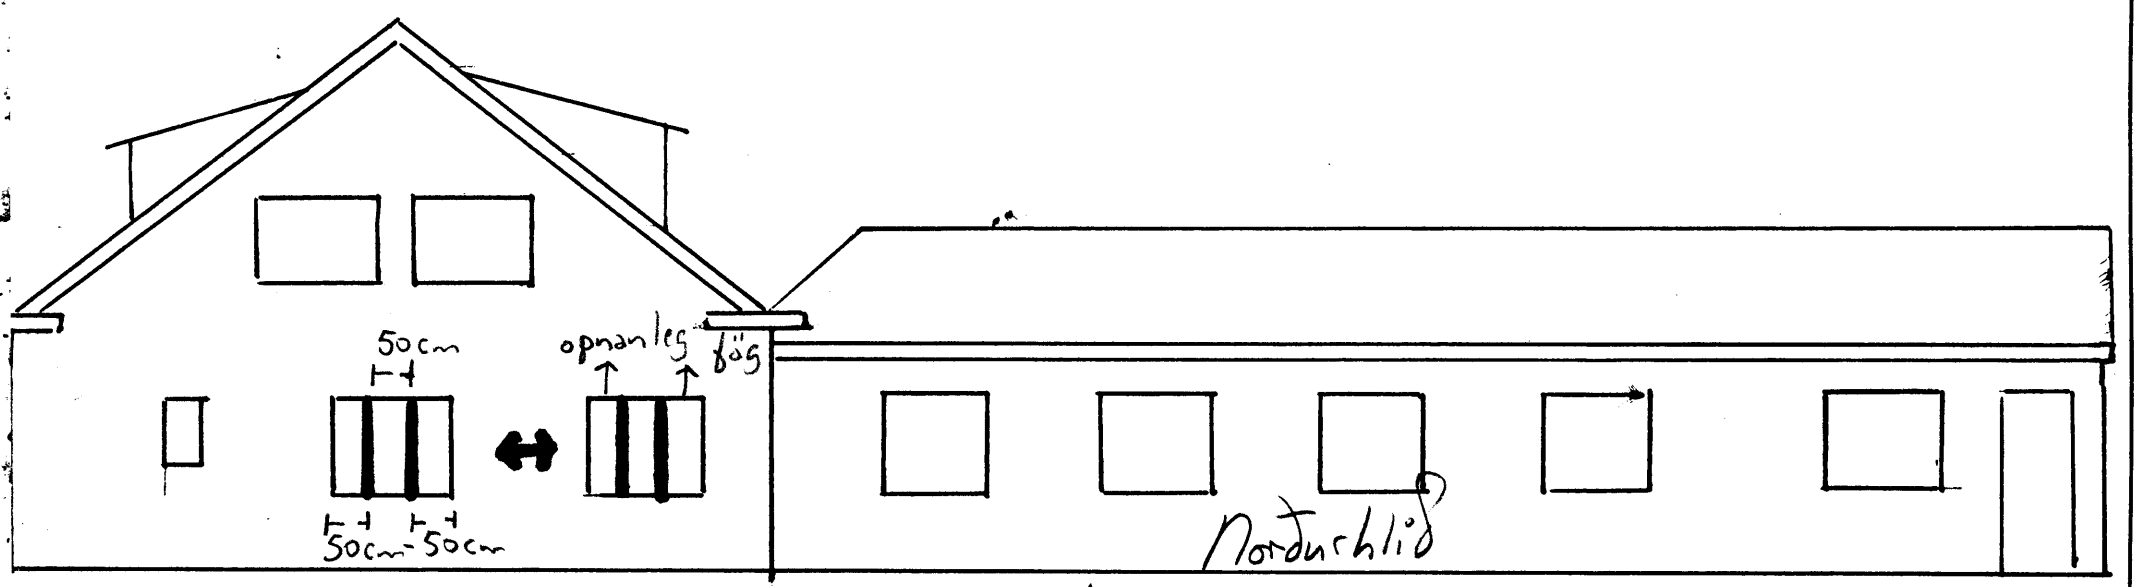

Byggingarnefnd Vm. Vestm. 18.4.89

Oska het med eftir legbi til breytinga a tveim glussum a eldri hluta
pustahussins nordurhlid, sambu med folsjand. riss?

Kuedja Fridbjorn O Hallgsson

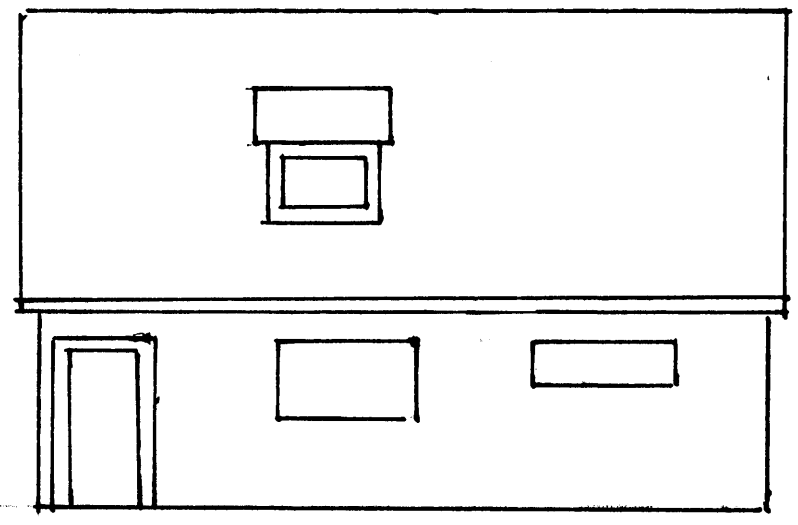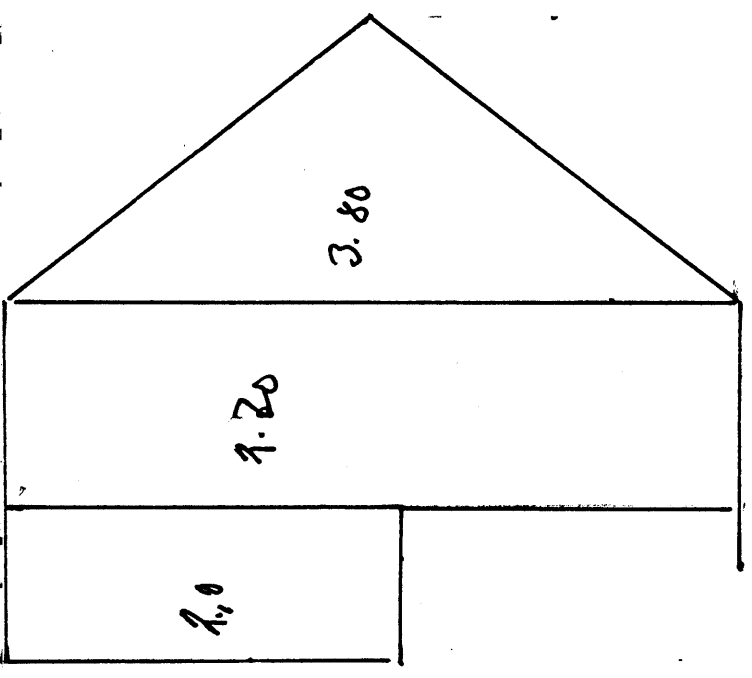

F			VERK
E			
D			
C			
B			
A			
BR.	DAGS.	BREYTING	TEIKN. NR. AF
BÆJARTÆKNIFRÆÐINGURINN VESTMANNAEYJUM			HANNAÐ
			TEIKNAD
			KVARÐI
			DAGS.