




Sigurður Bj

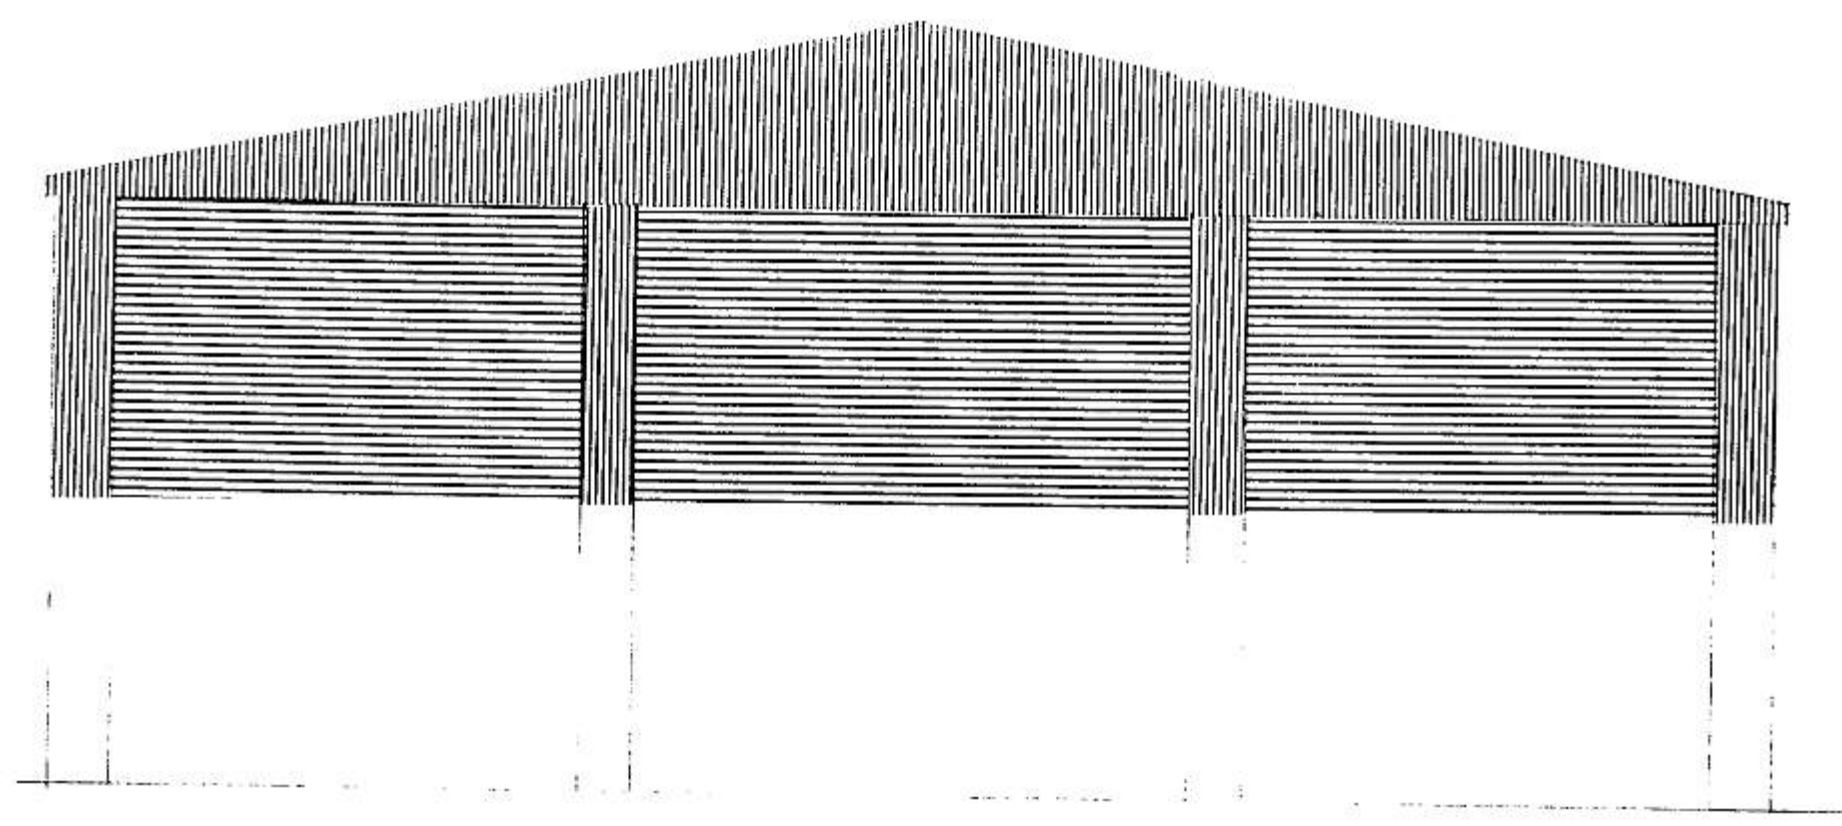

AUSTUR

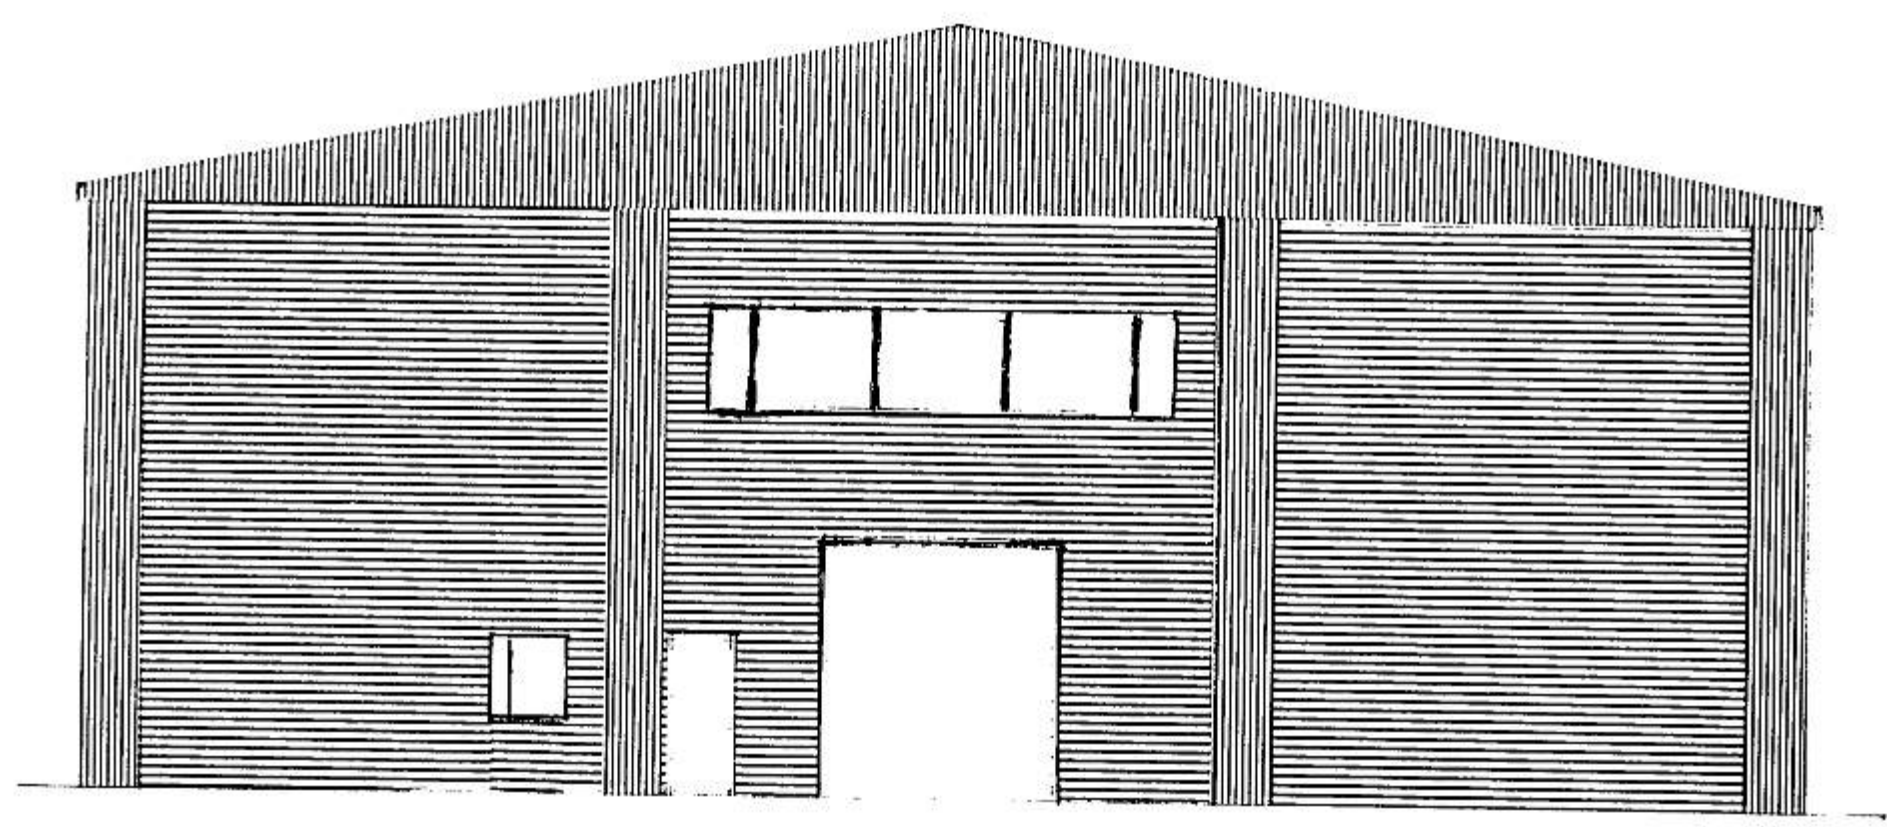

VESTUR

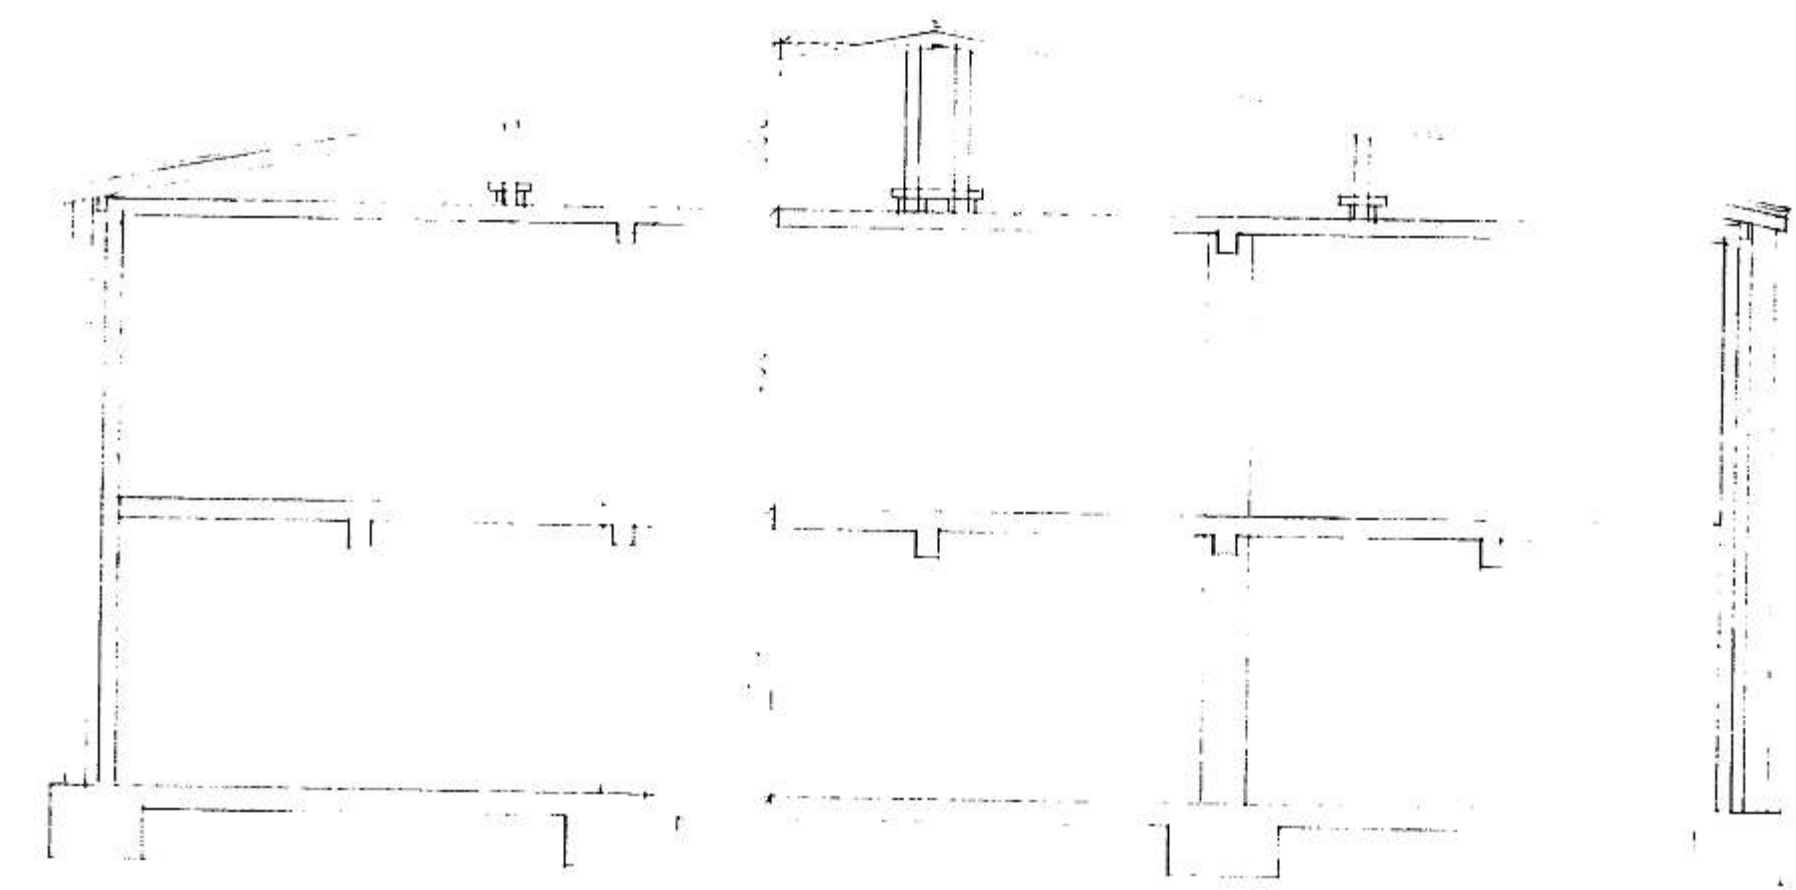

PVERSNIÐ M=1:100

F			VERK	
E			HRADFRYSTISBÍLVEIÐARNAEYJA	
D			SALTHÚS	
C			SNID OG ÚTLIT	
B				
A				
BR.	DAGS.	BREYTING	TEIKN. NR. 3	4F 8-11
PALL-ZHIFONIASSON TEIKNISTOFA			KVARDI 1:100	DAGS. MA 1989 <i>okt. 2005</i>
RÁÐGJAFARVERKFRÆÐIÐJONUSTA E. R. V.			HANNAD SP	TEIKNAD SF
			YFIRFARID	