


Figur 2-S-Bj


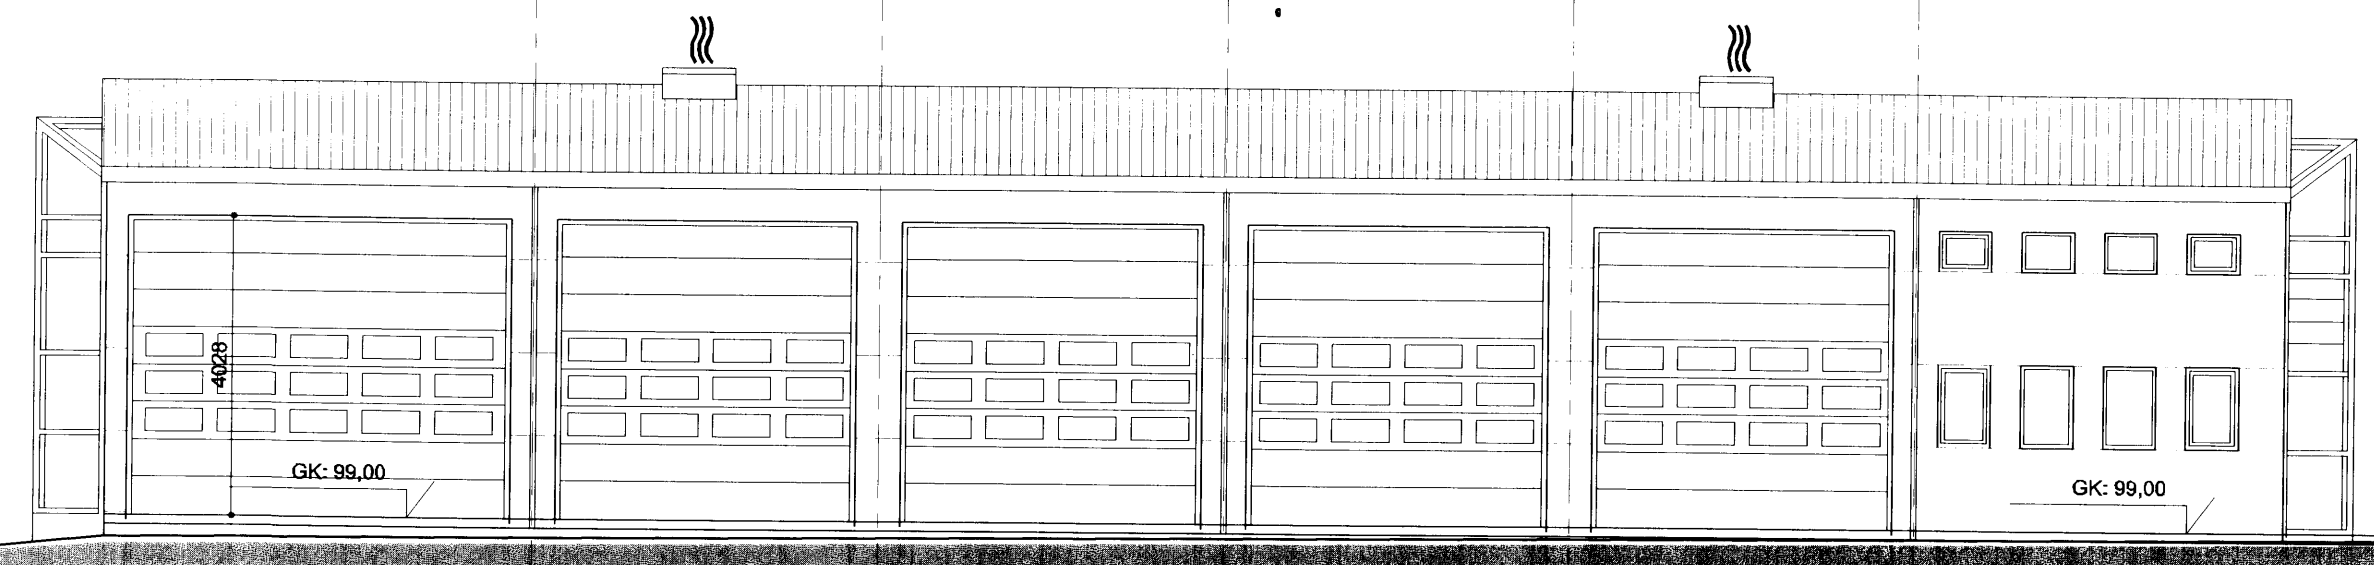


FLUGSKÝLI

ÚTLIT SUÐUR MÁL 1:100

STÆKKUN Á VÉLAGEYMSLU



STÆKKUN Á VÉLAGEYMSLU

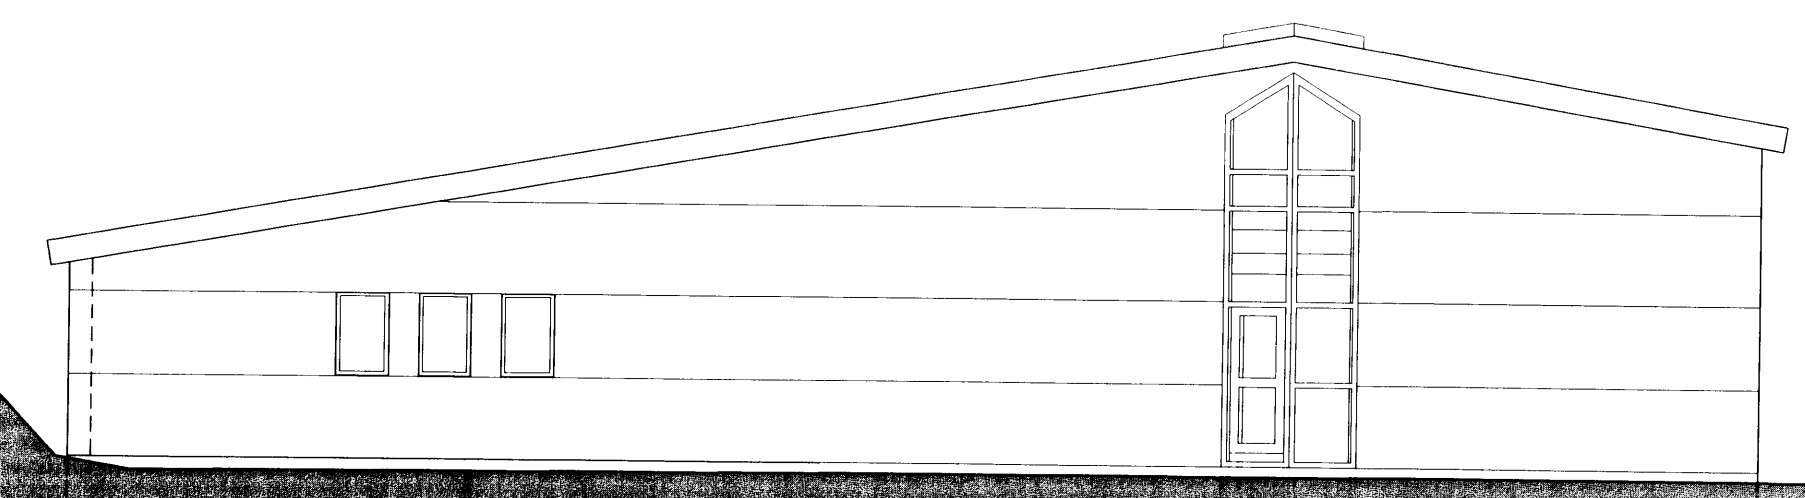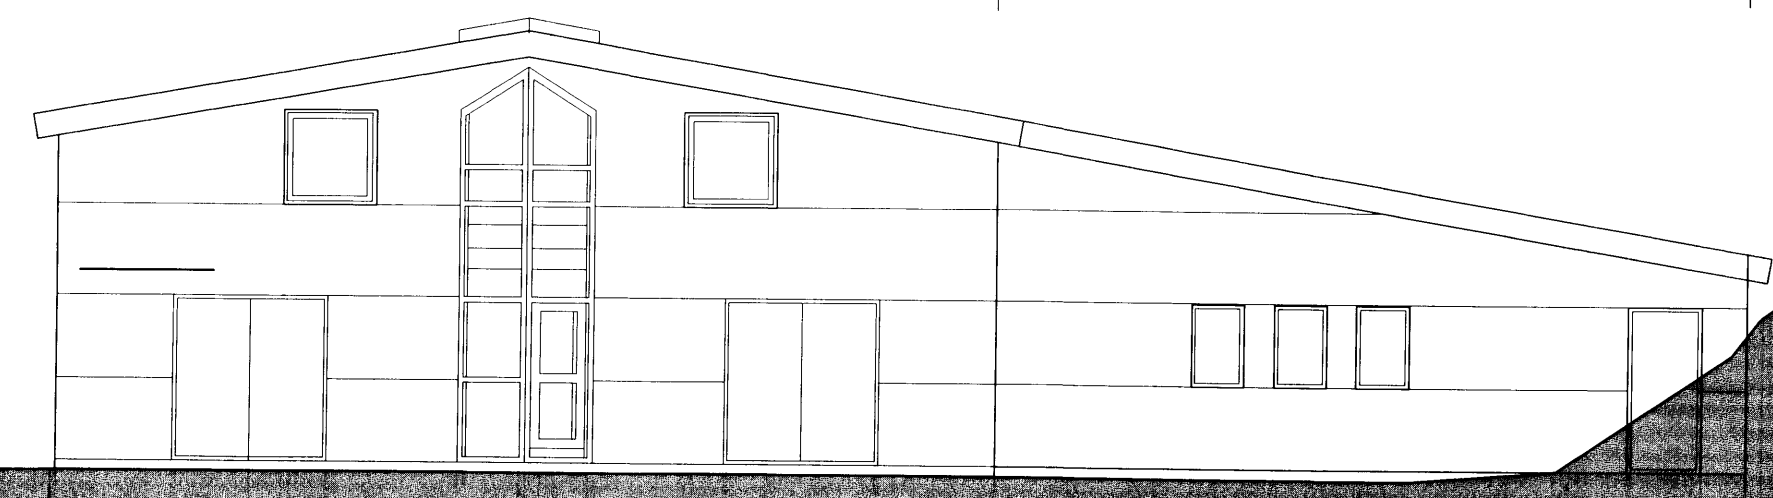

ÚTLIT AUSTUR MÁL 1:100


ÚTLIT VESTUR MÁL 1:100

STÆKKUN Á VÉLAGEYMSLU

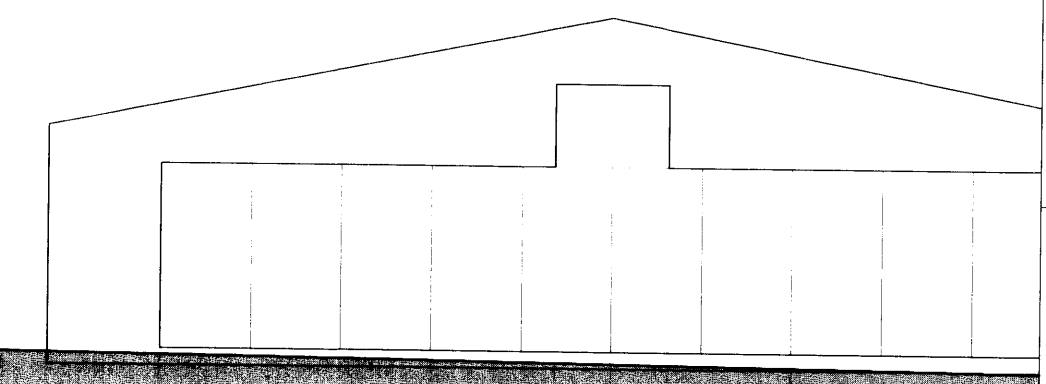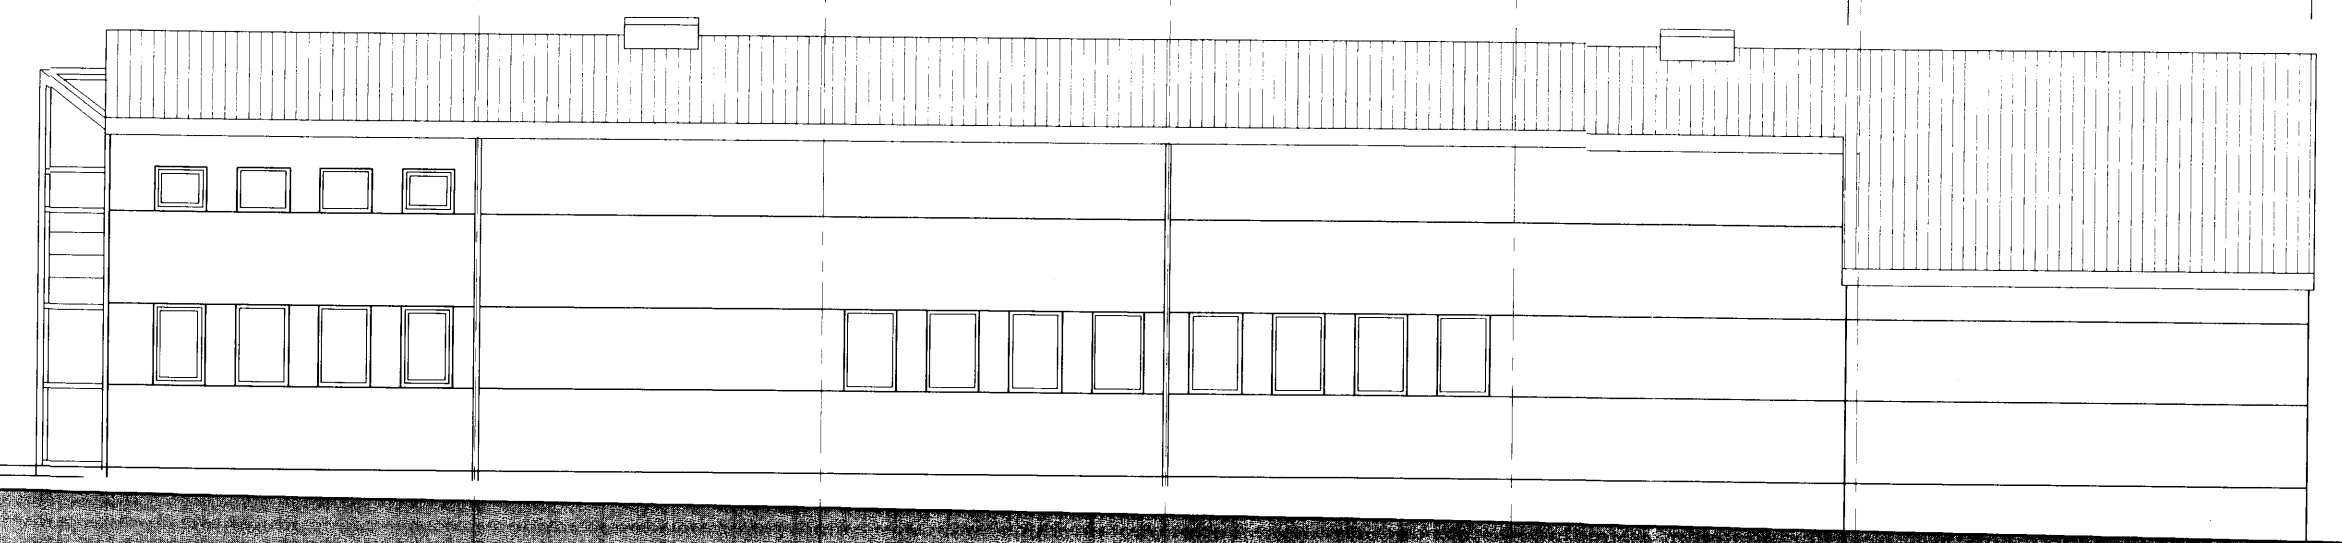


ÚTLIT NORÐUR MÁL 1:100

STÆKKUN Á VÉLAGEYMSLU

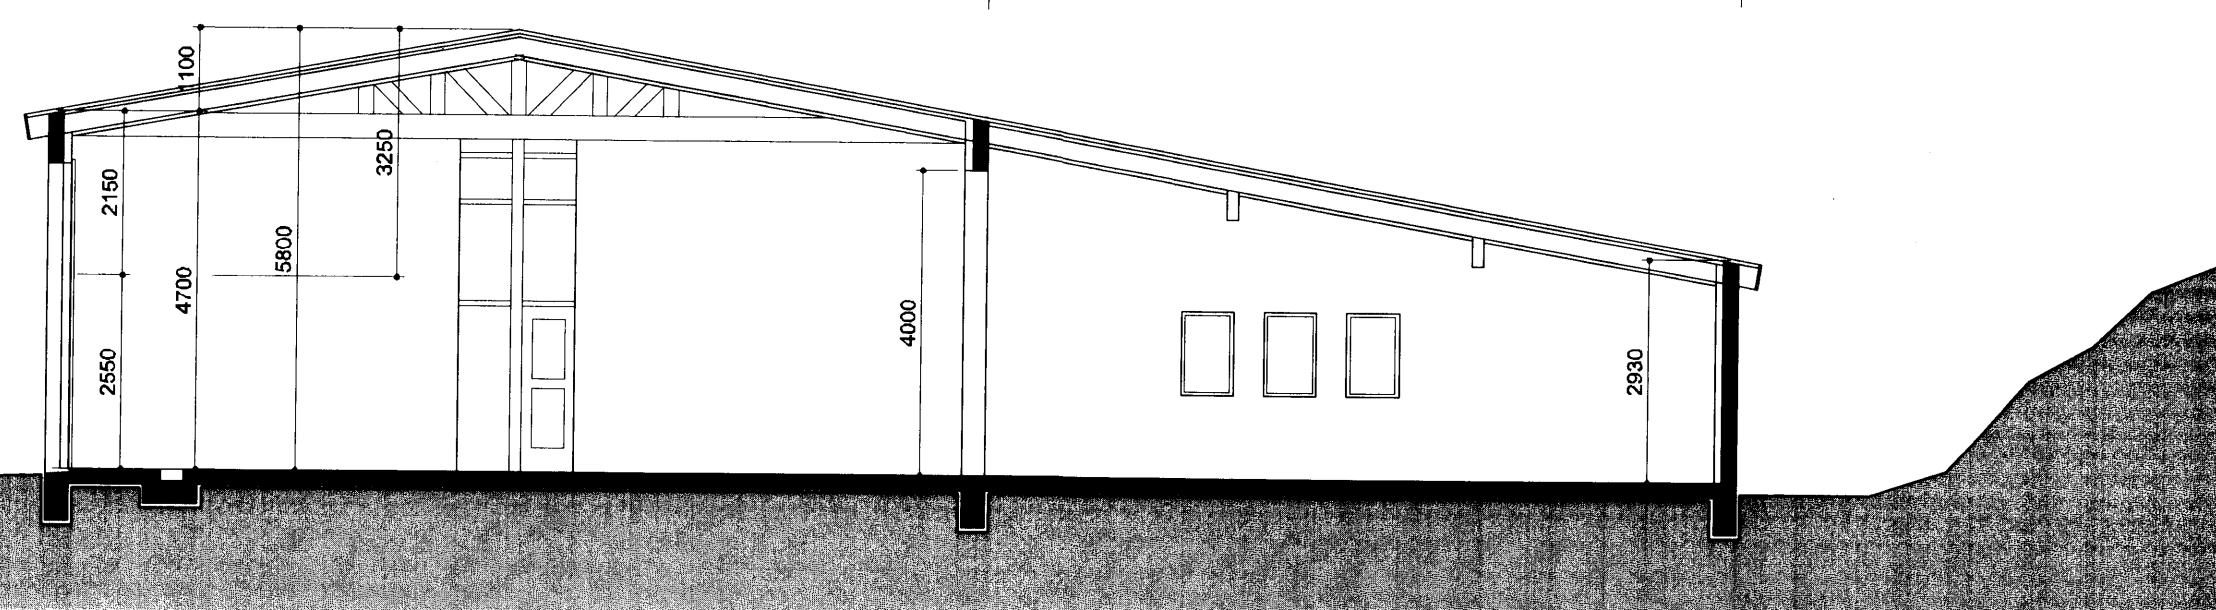

SNID A - A MÁL 1:100

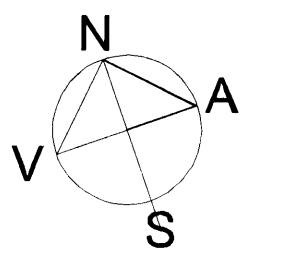

BREYTINGAR:

VERKHEITI  
**VESTMANNAEYJAR-  
FLYGVÖLLUR  
VÉLAGEYMSLA**

VERK  
**ÚTLIT OG SNID**

MÁL:  
**1:100, 1:200**  
HANNAD  
**bj.snæ.**  
YFIRFARID:

DAGS:  
**12.04.2010**  
TEKNAÐ

VERKNÖMER

TEKNINGANÖMER  
**1-03**

ÚTFÖRANDE/DRÖGMAÐUR  
**Benjamín Magnússon**

**bj.snæ.**

ARKITEKT

FAGRABERGI 14  
221 HAFNARFIRDI - ÍSLAND  
SÍMI: 5553266 - GSM: 8961436  
bjarni@smnet.is

BJARNI SNÆBJÖRNSSON, FAI 020753-4989

SAMP.

