





SAMPYKKT | BYGGINGAHEFND  
 15-5-87  
 BYGGINGAFULLTRUINN | VESTMANNAEYJUM  
*Salup Motommm*

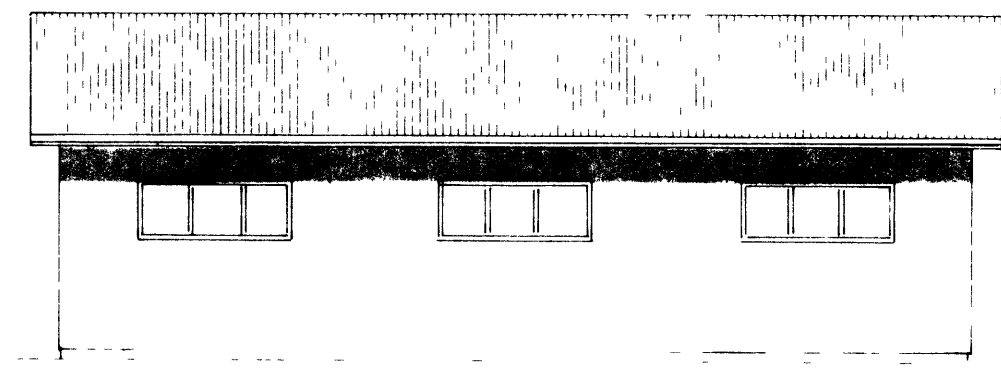


AUSTUR

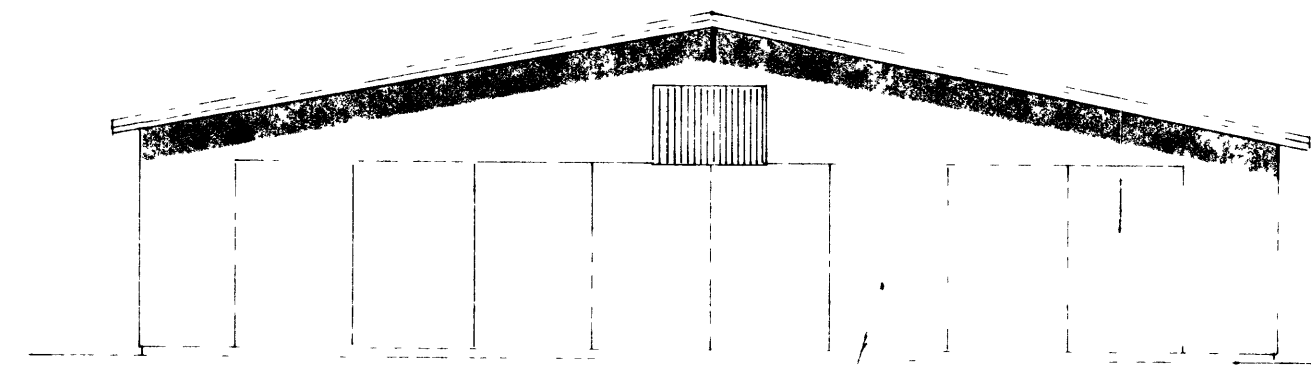


SUDUR

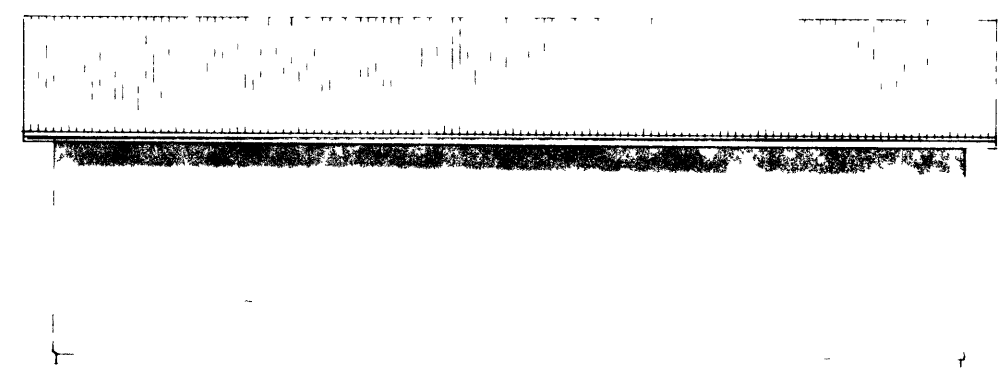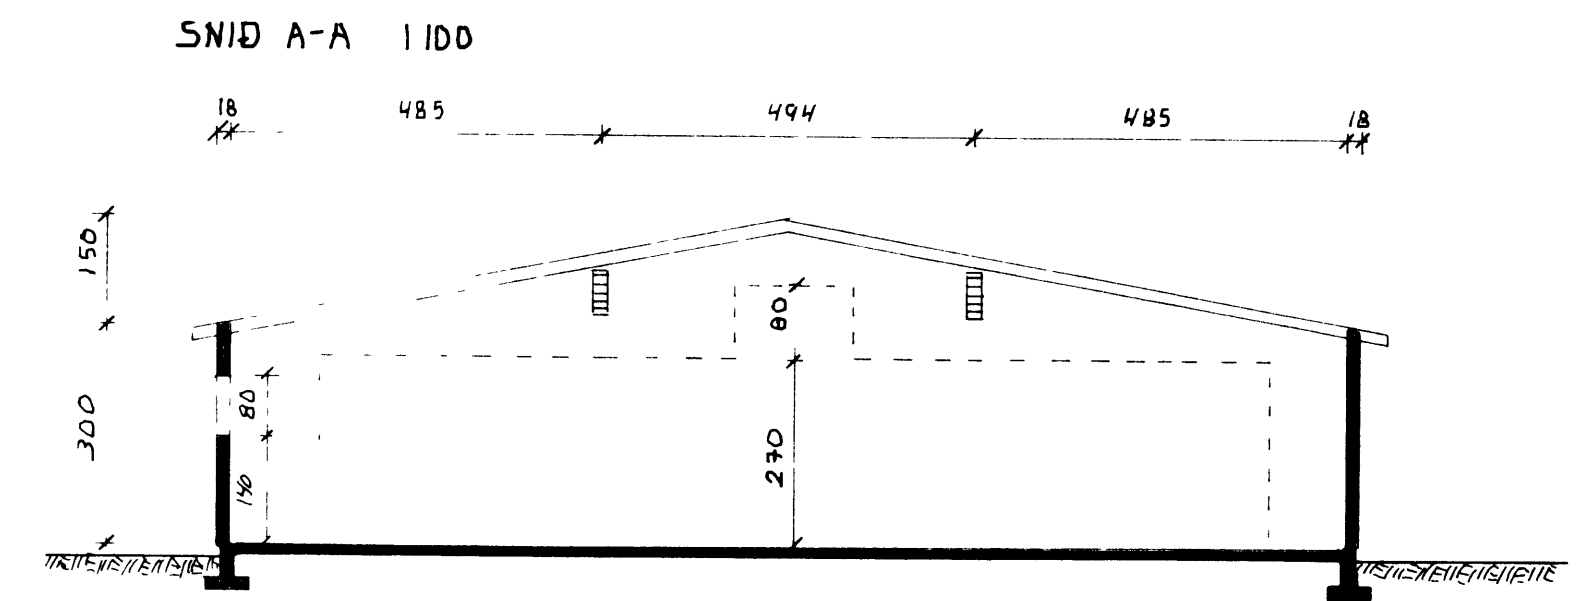

VESTUR

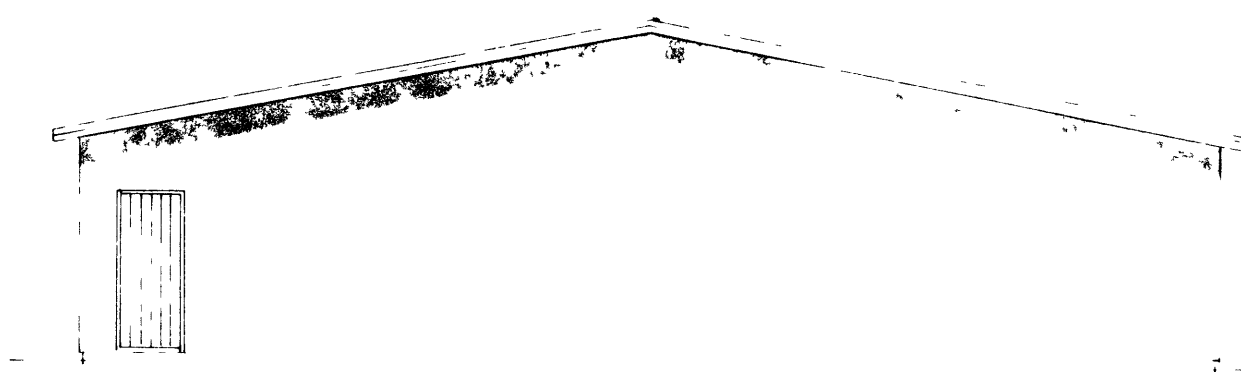


NORÐUR

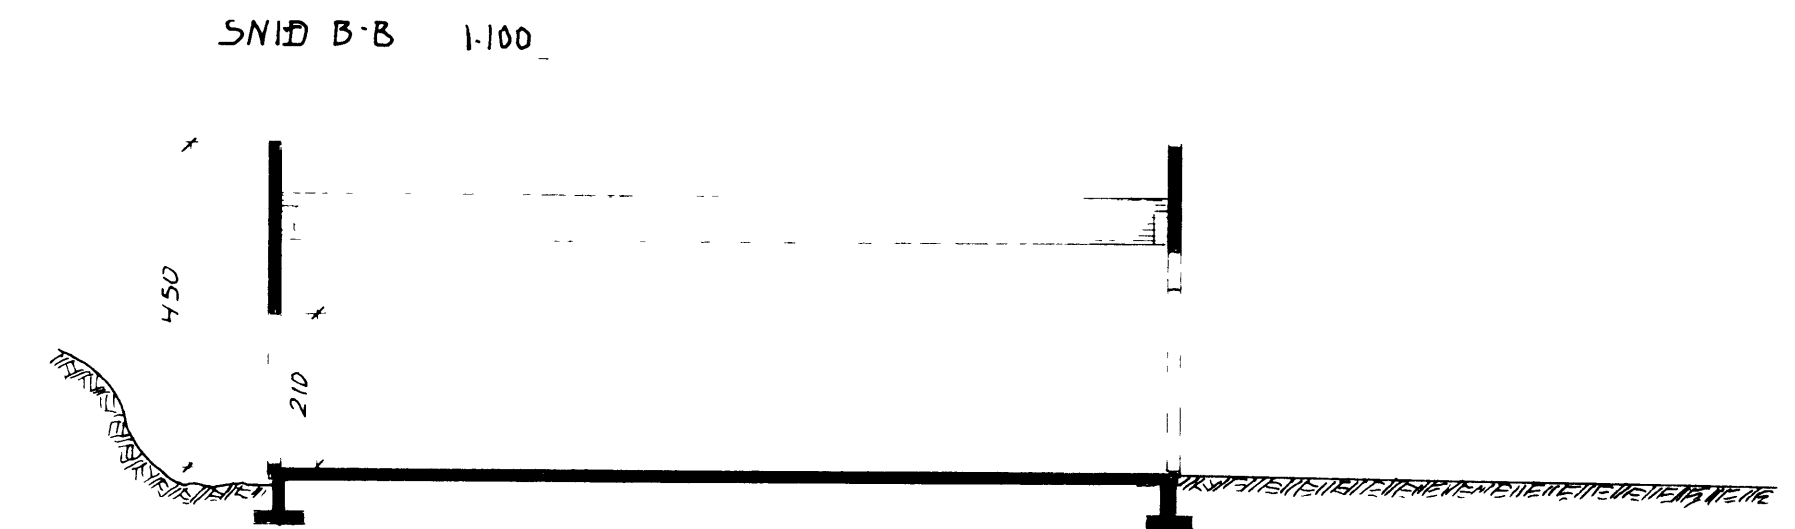

GRUNNMYND 1:100

RUMMAL 675 m<sup>3</sup>  
 FLATARMAL 180 m<sup>2</sup>

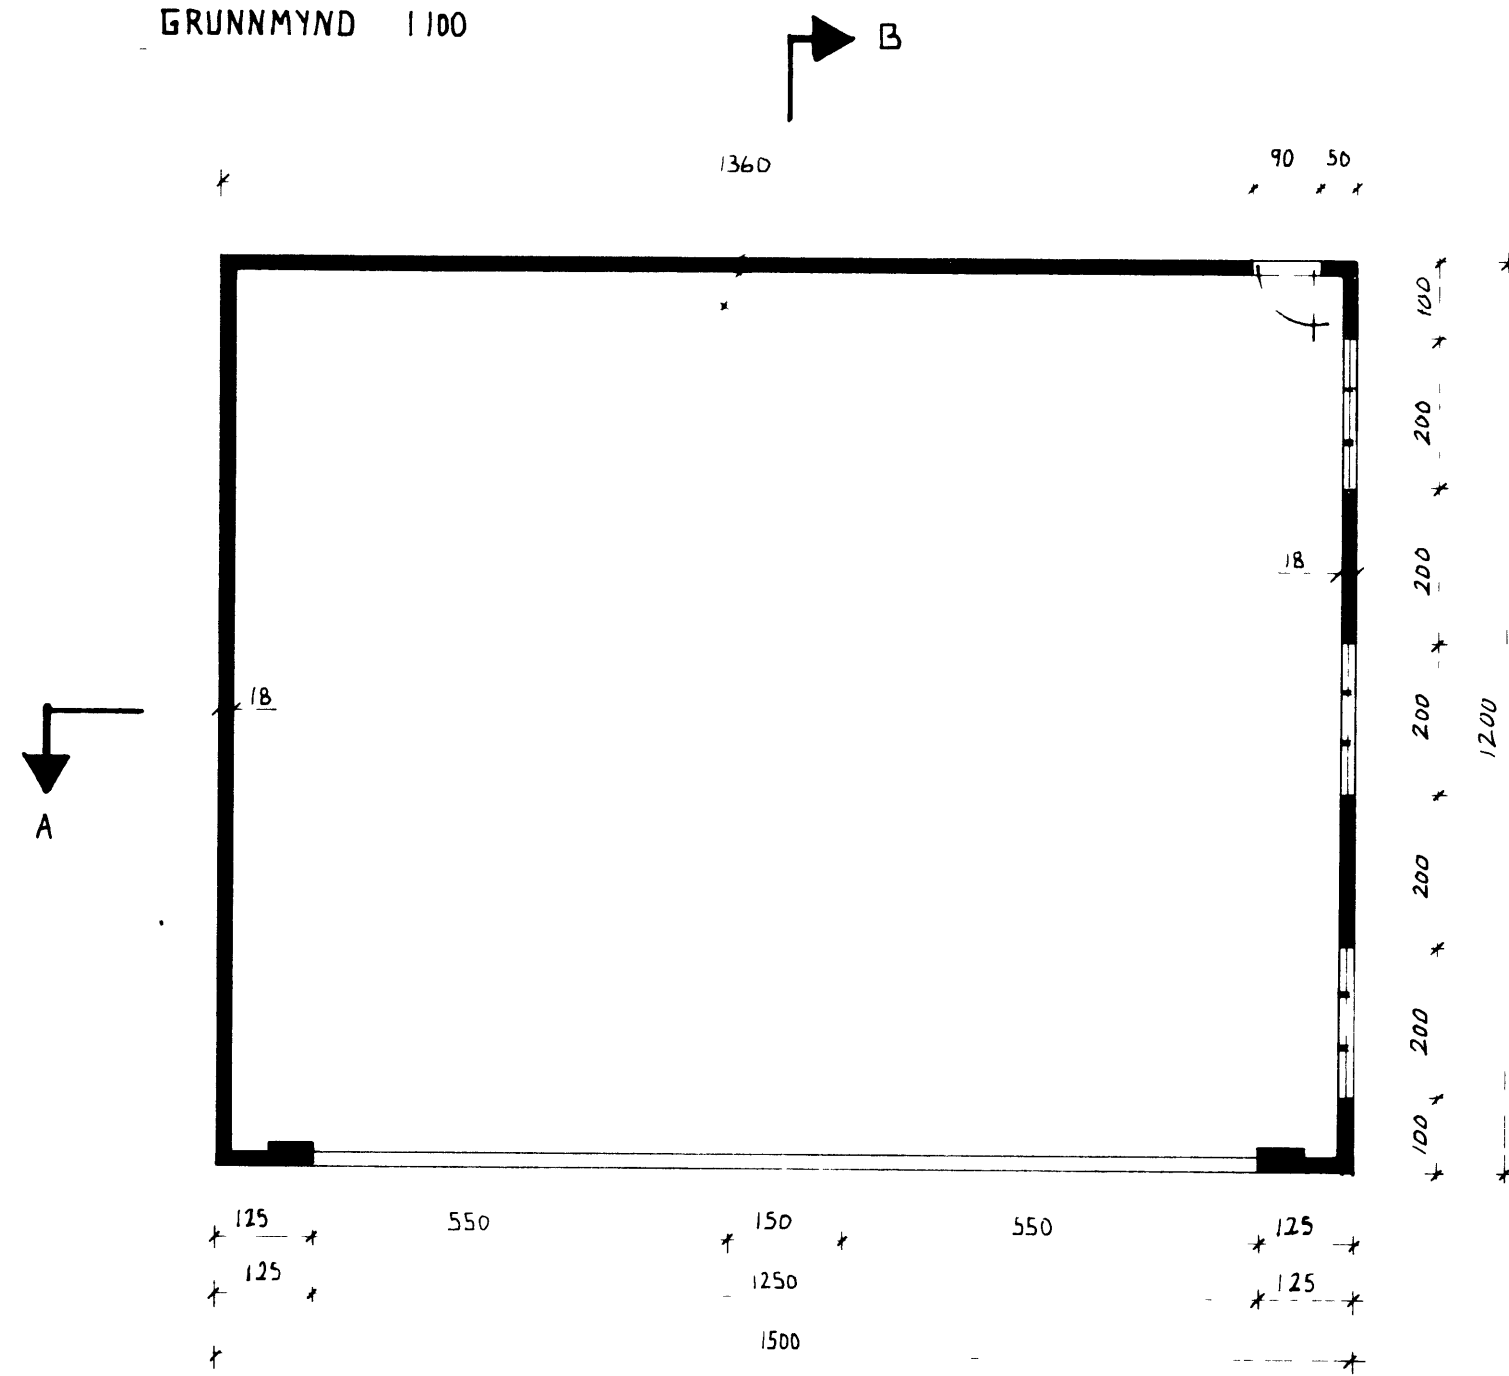

FLUGBRAUT

VERKEFNI	DREI 02.05.87
FLUGSKYLI ÞORKELS HJÓMSÓLSONAR ÓFL.	MKV 1:100 / 1:500
ÚTLIT, GRUNNMYND SNID OG AFSTÖÐUMYND	BL. NR 1