


SNID F-F 1:20


SNID G-G 1:20

SNID H-H 1:20

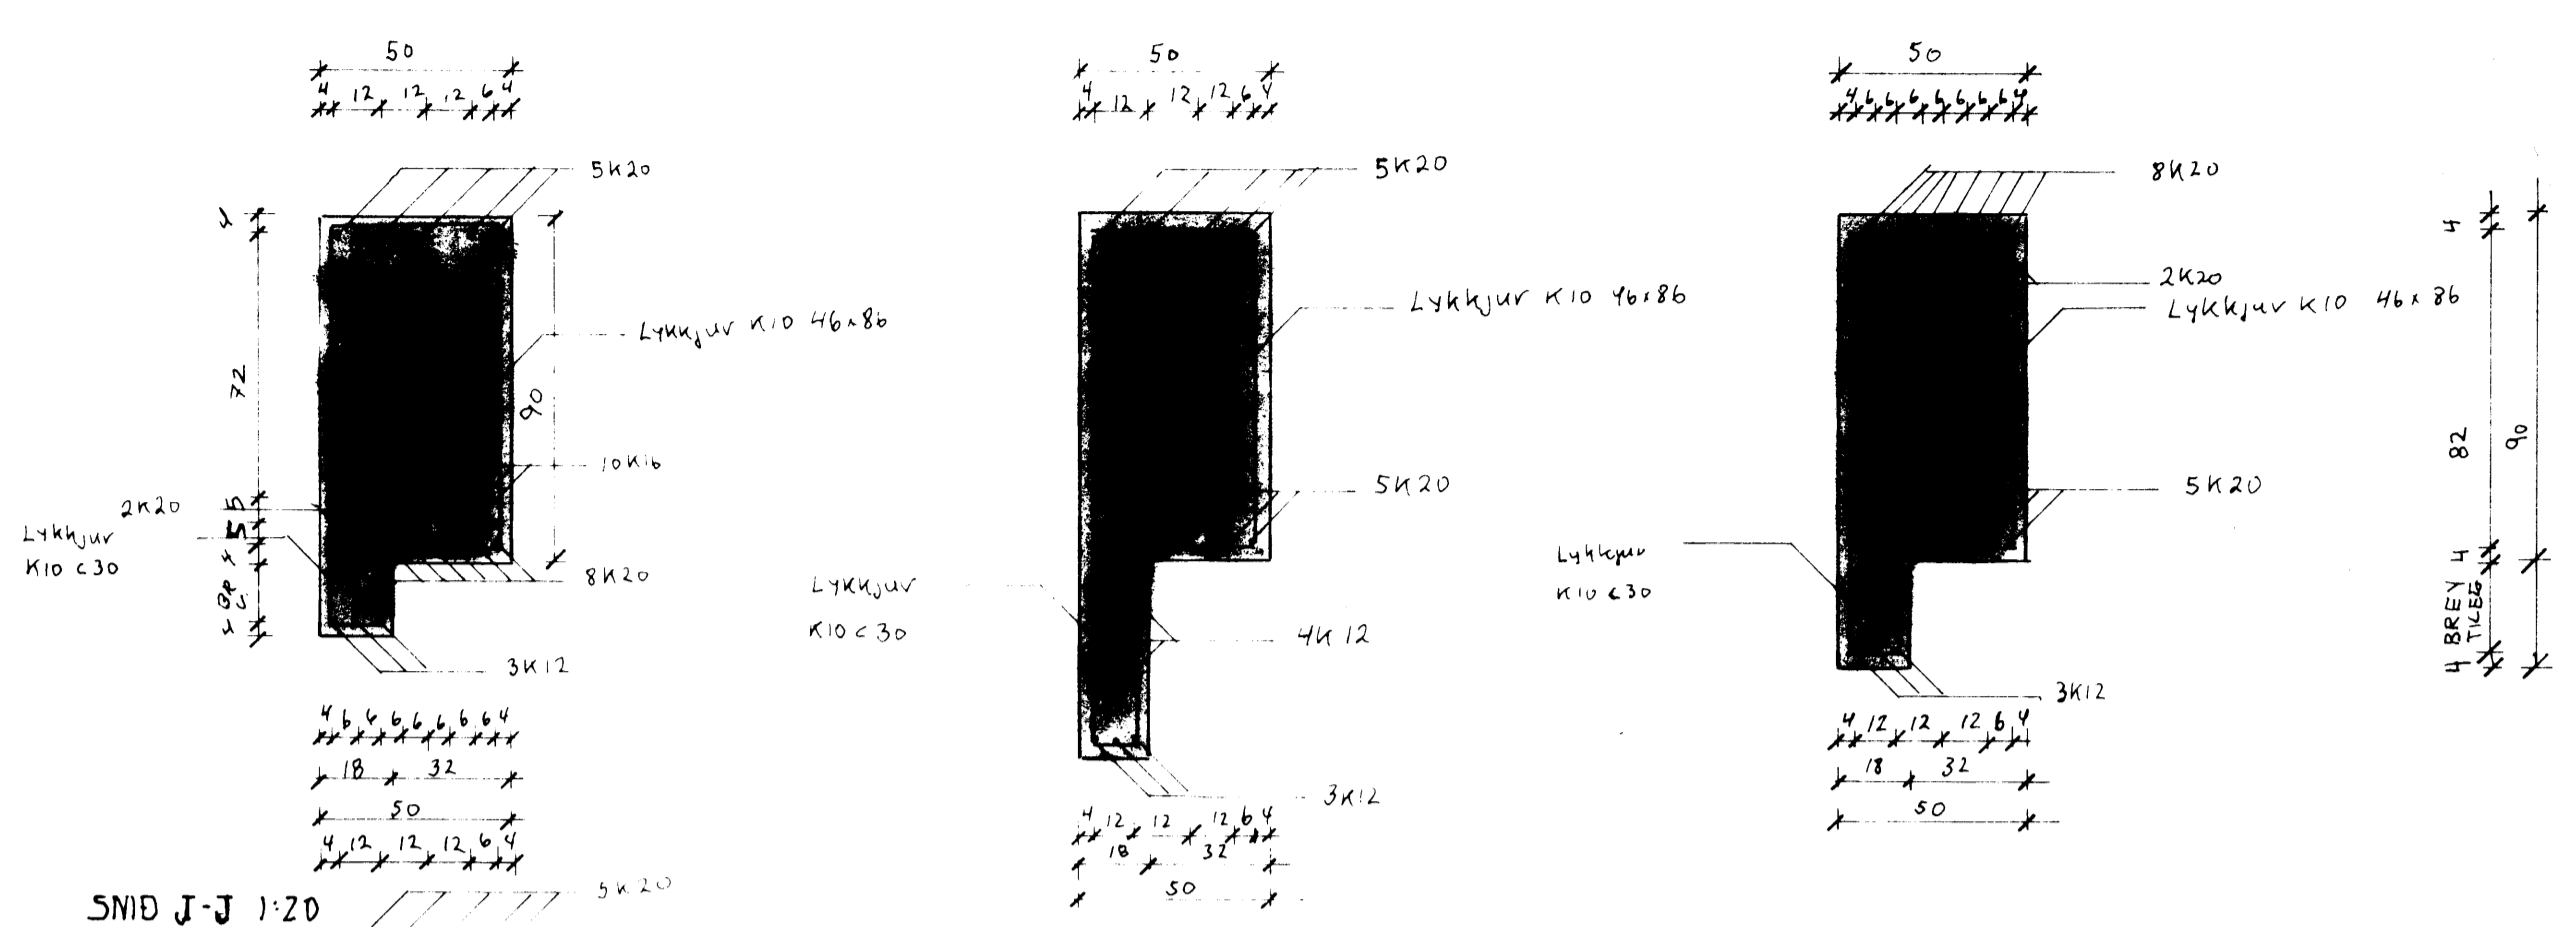

SNID J-J 1:20


SNID I-I 1:20

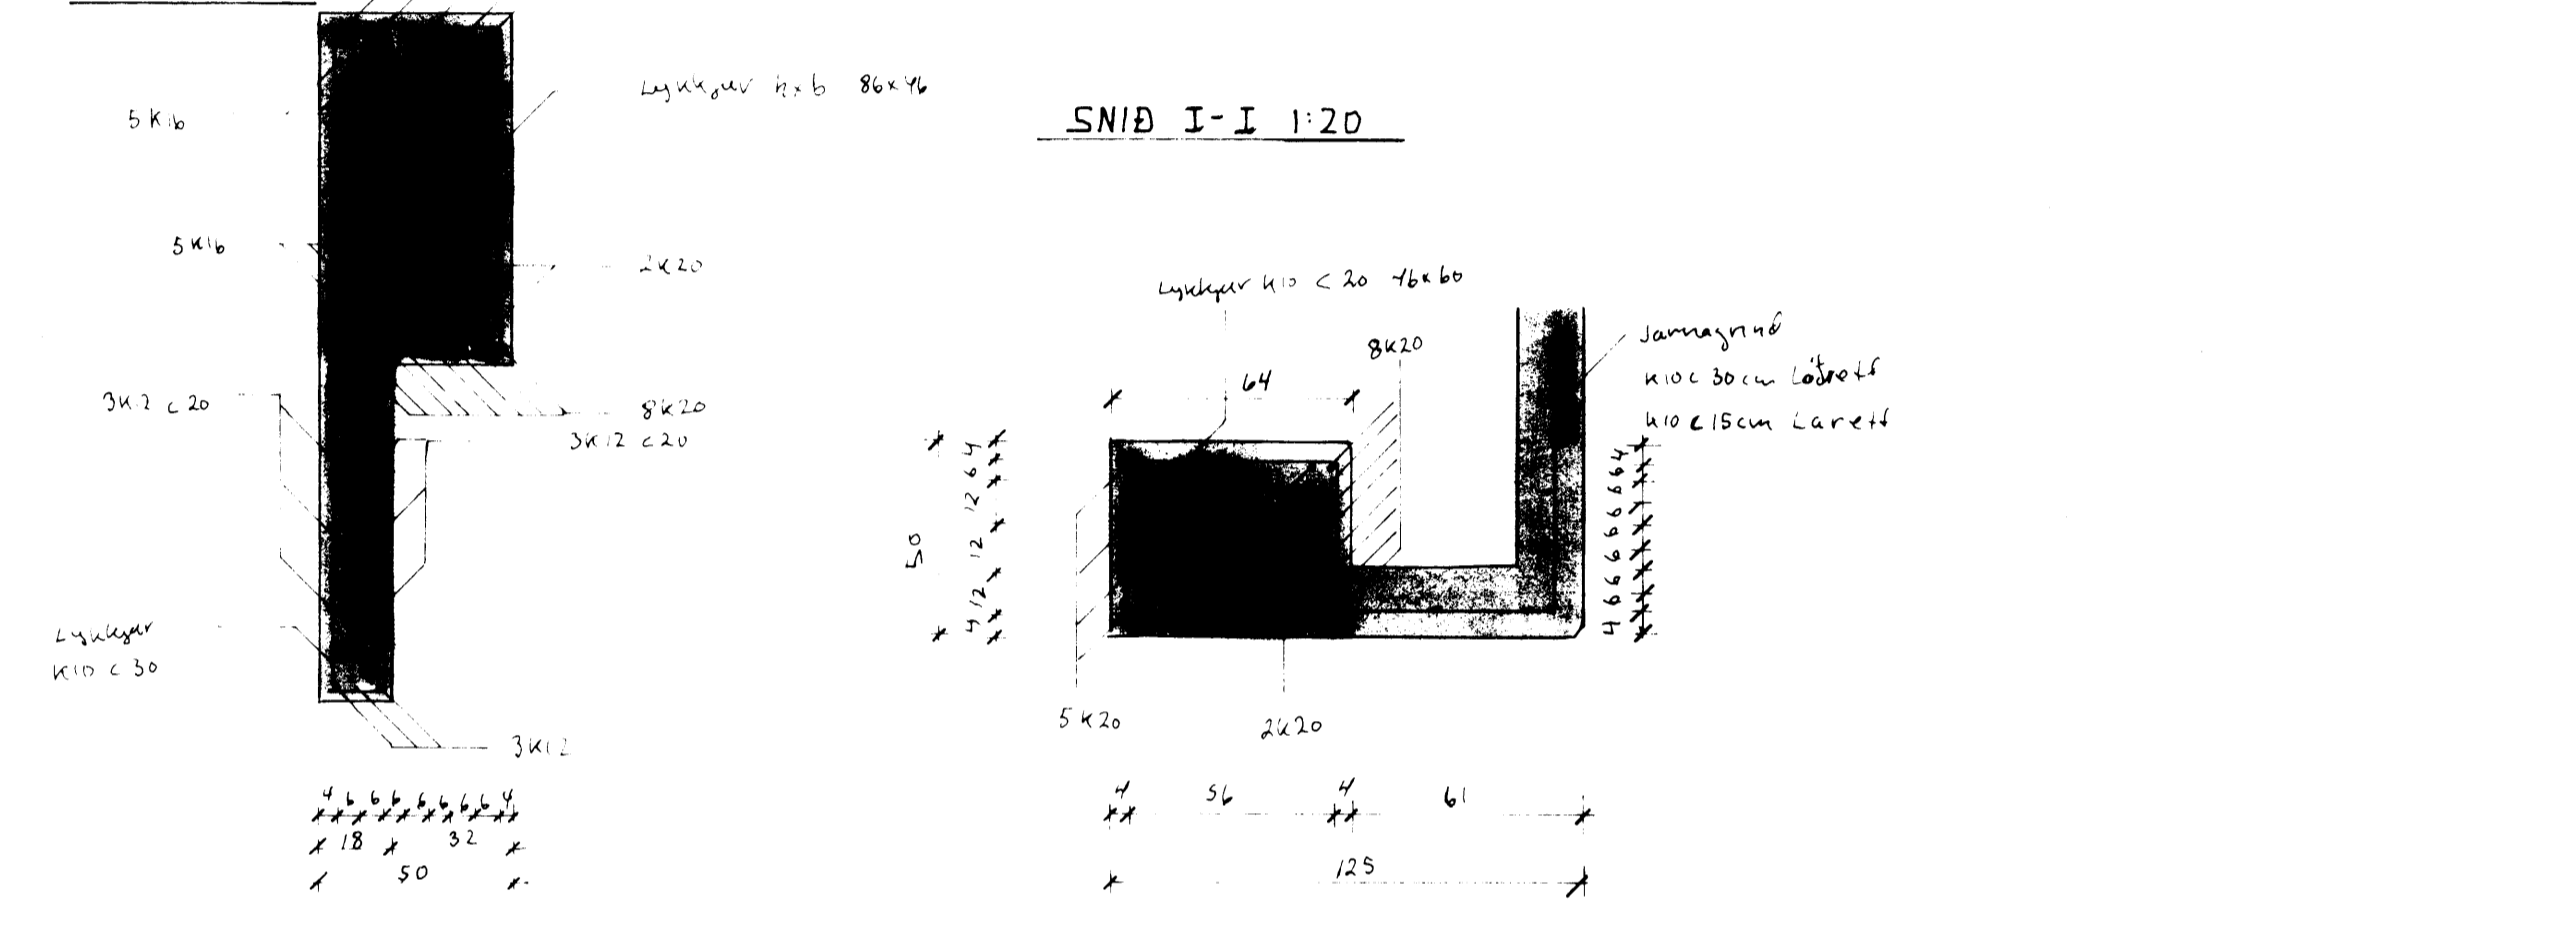

SNID A-A 1:20



SNID B-B 1:20

SNID C-C 1:20

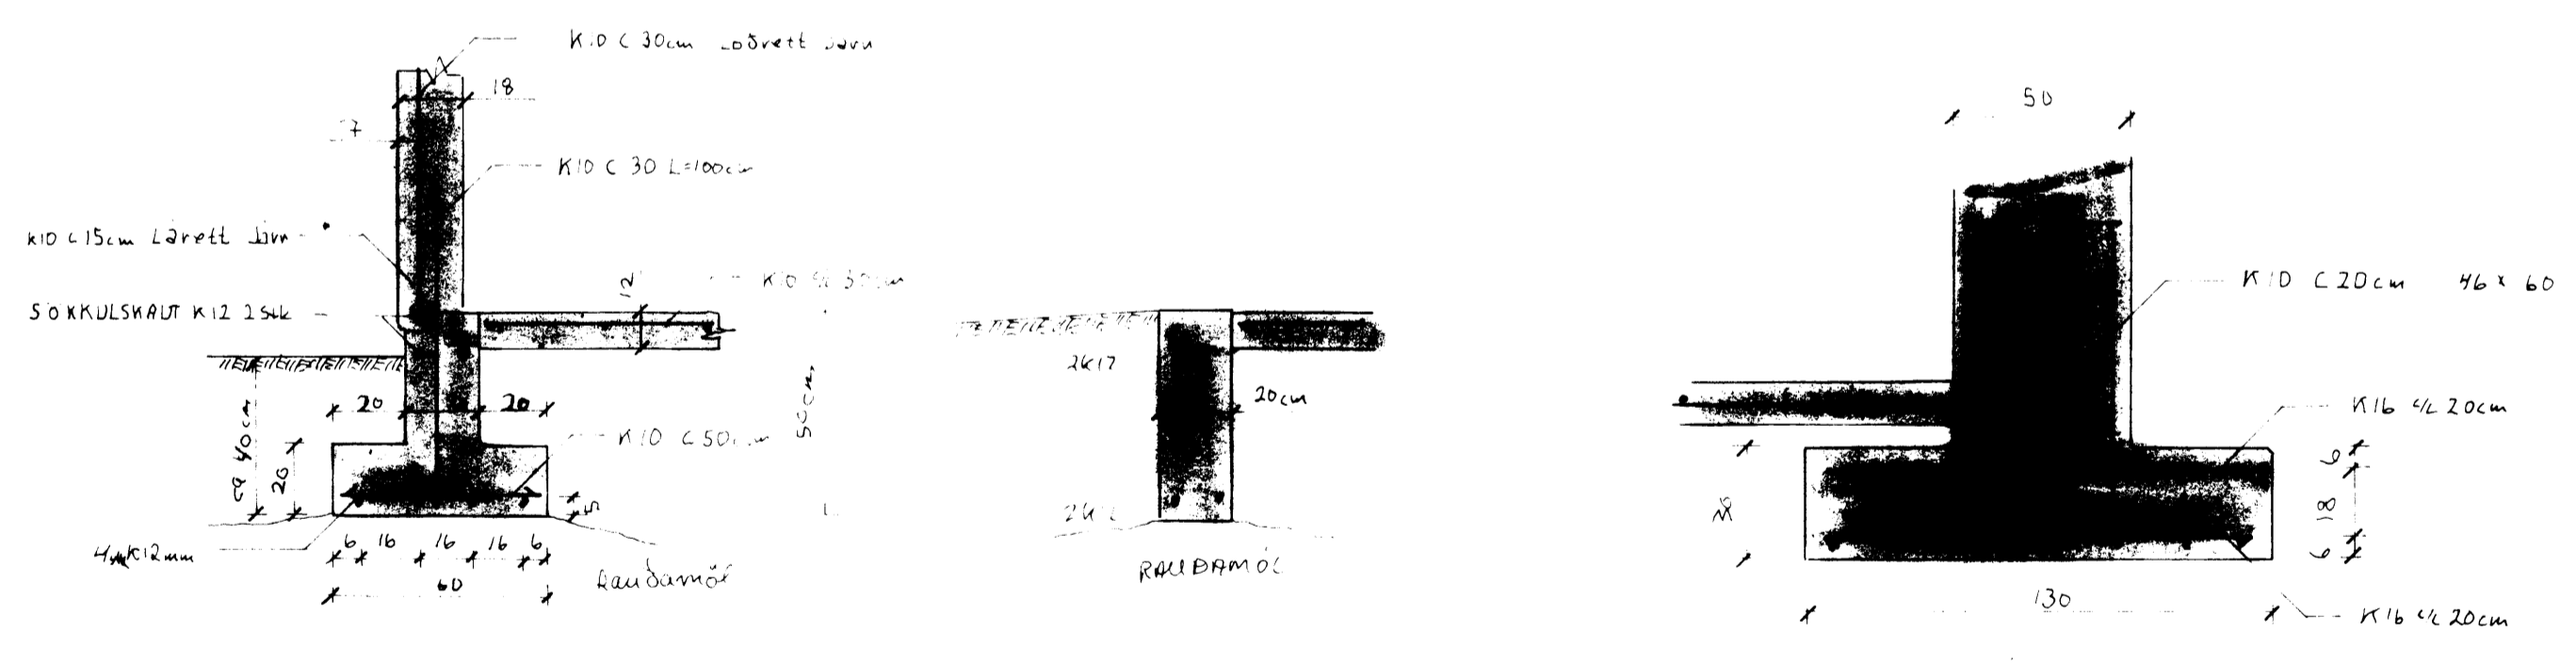

SNID D-D 1:20

SNID E-E 1:20

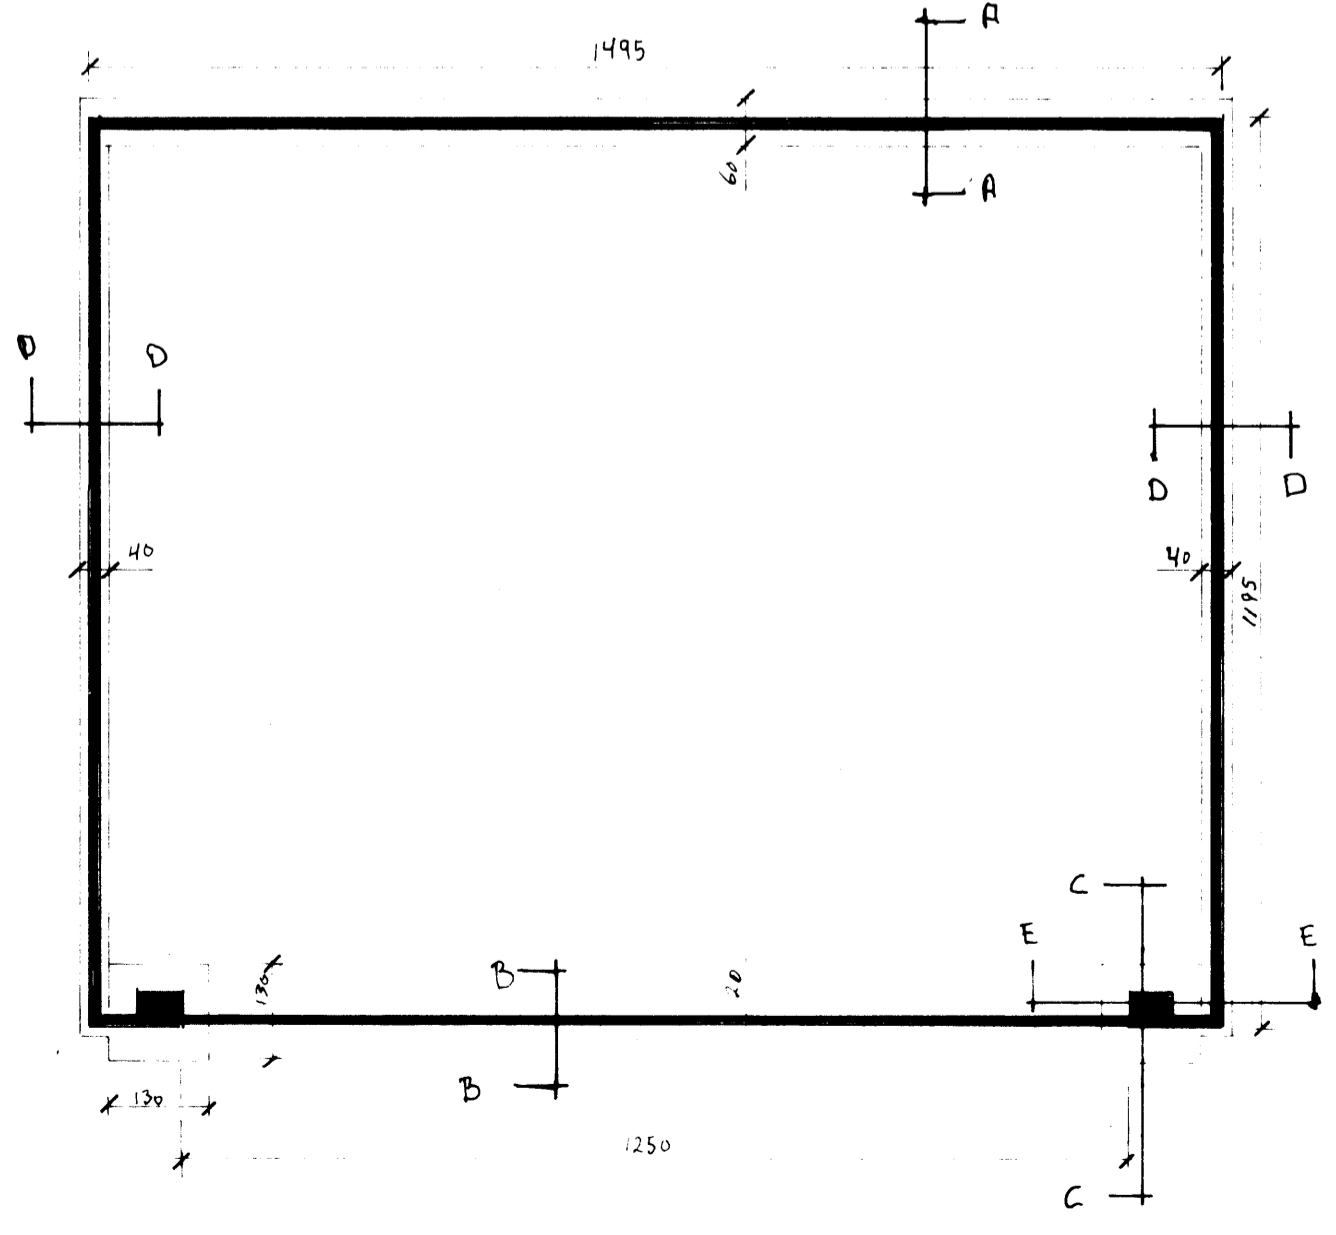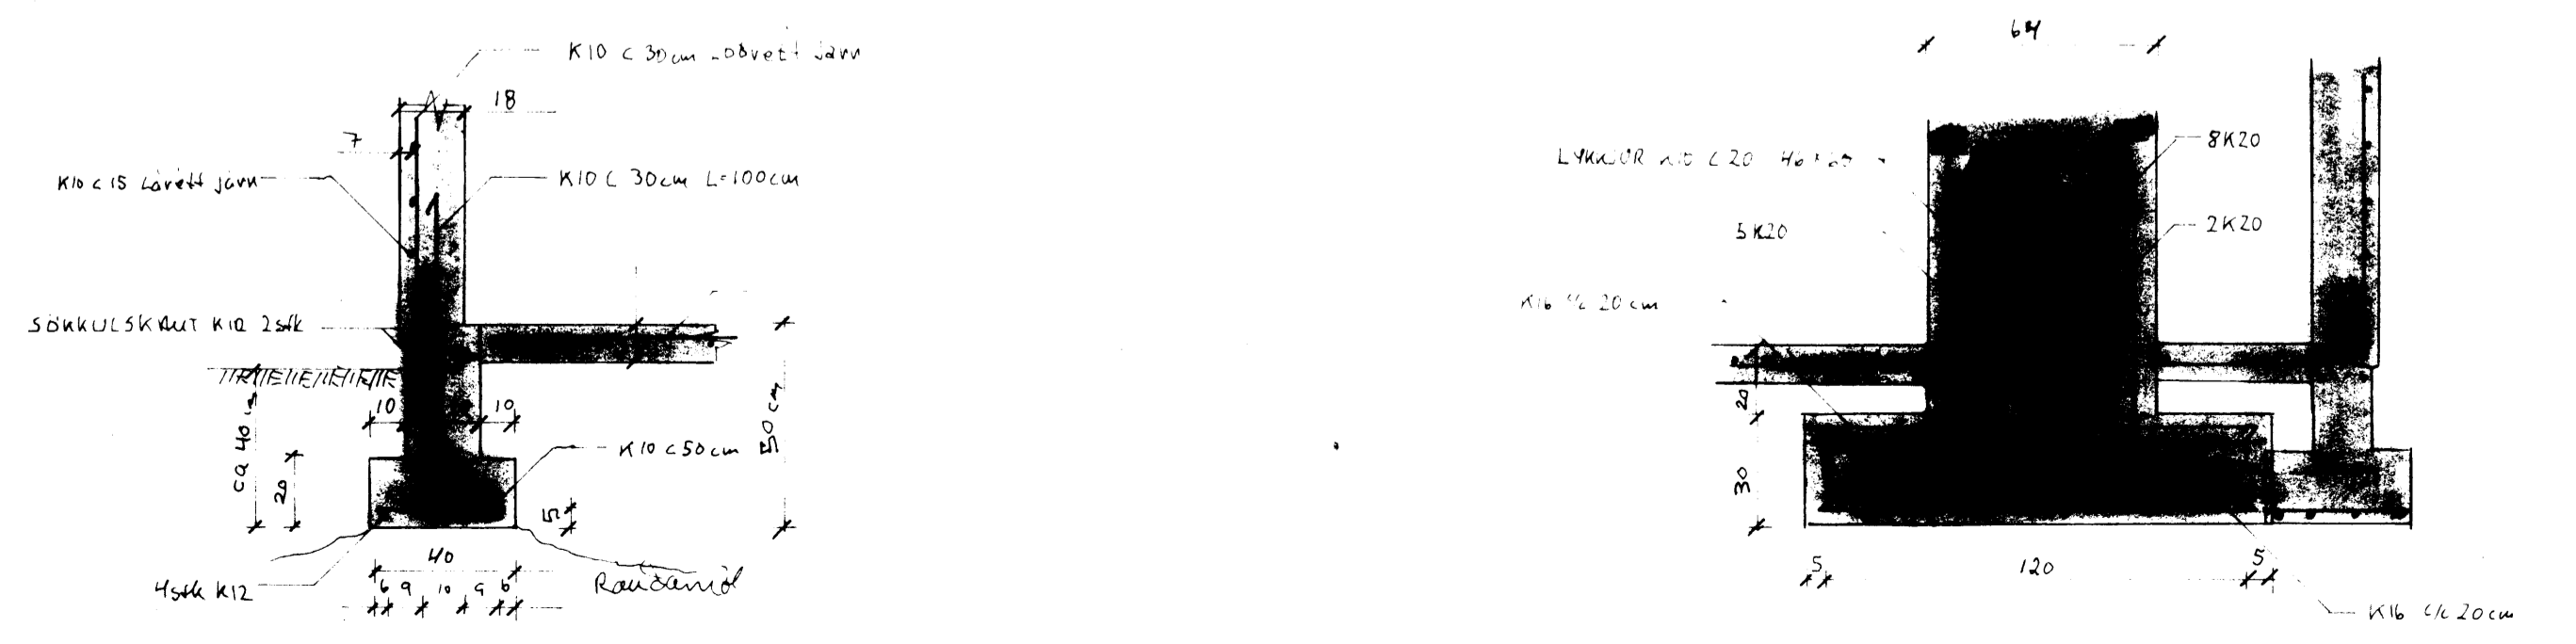

VERKEFNI:	FLUGSKYLI ÞORKÉLS HUNDBÓAS. OFL.	DAGS. 29-05-07
UNDIRST. BRUNNUR, BYTT. SNID		MÁL. 1:50. 1:100. 1:20
		BR.
		BLAD NR 2 AF 4
	Lýfvald Árnason	