


C S 60 1999

[Handwritten Signature]
 BYGGINGARFULLTRUINN VESTMANNNAEYJUM

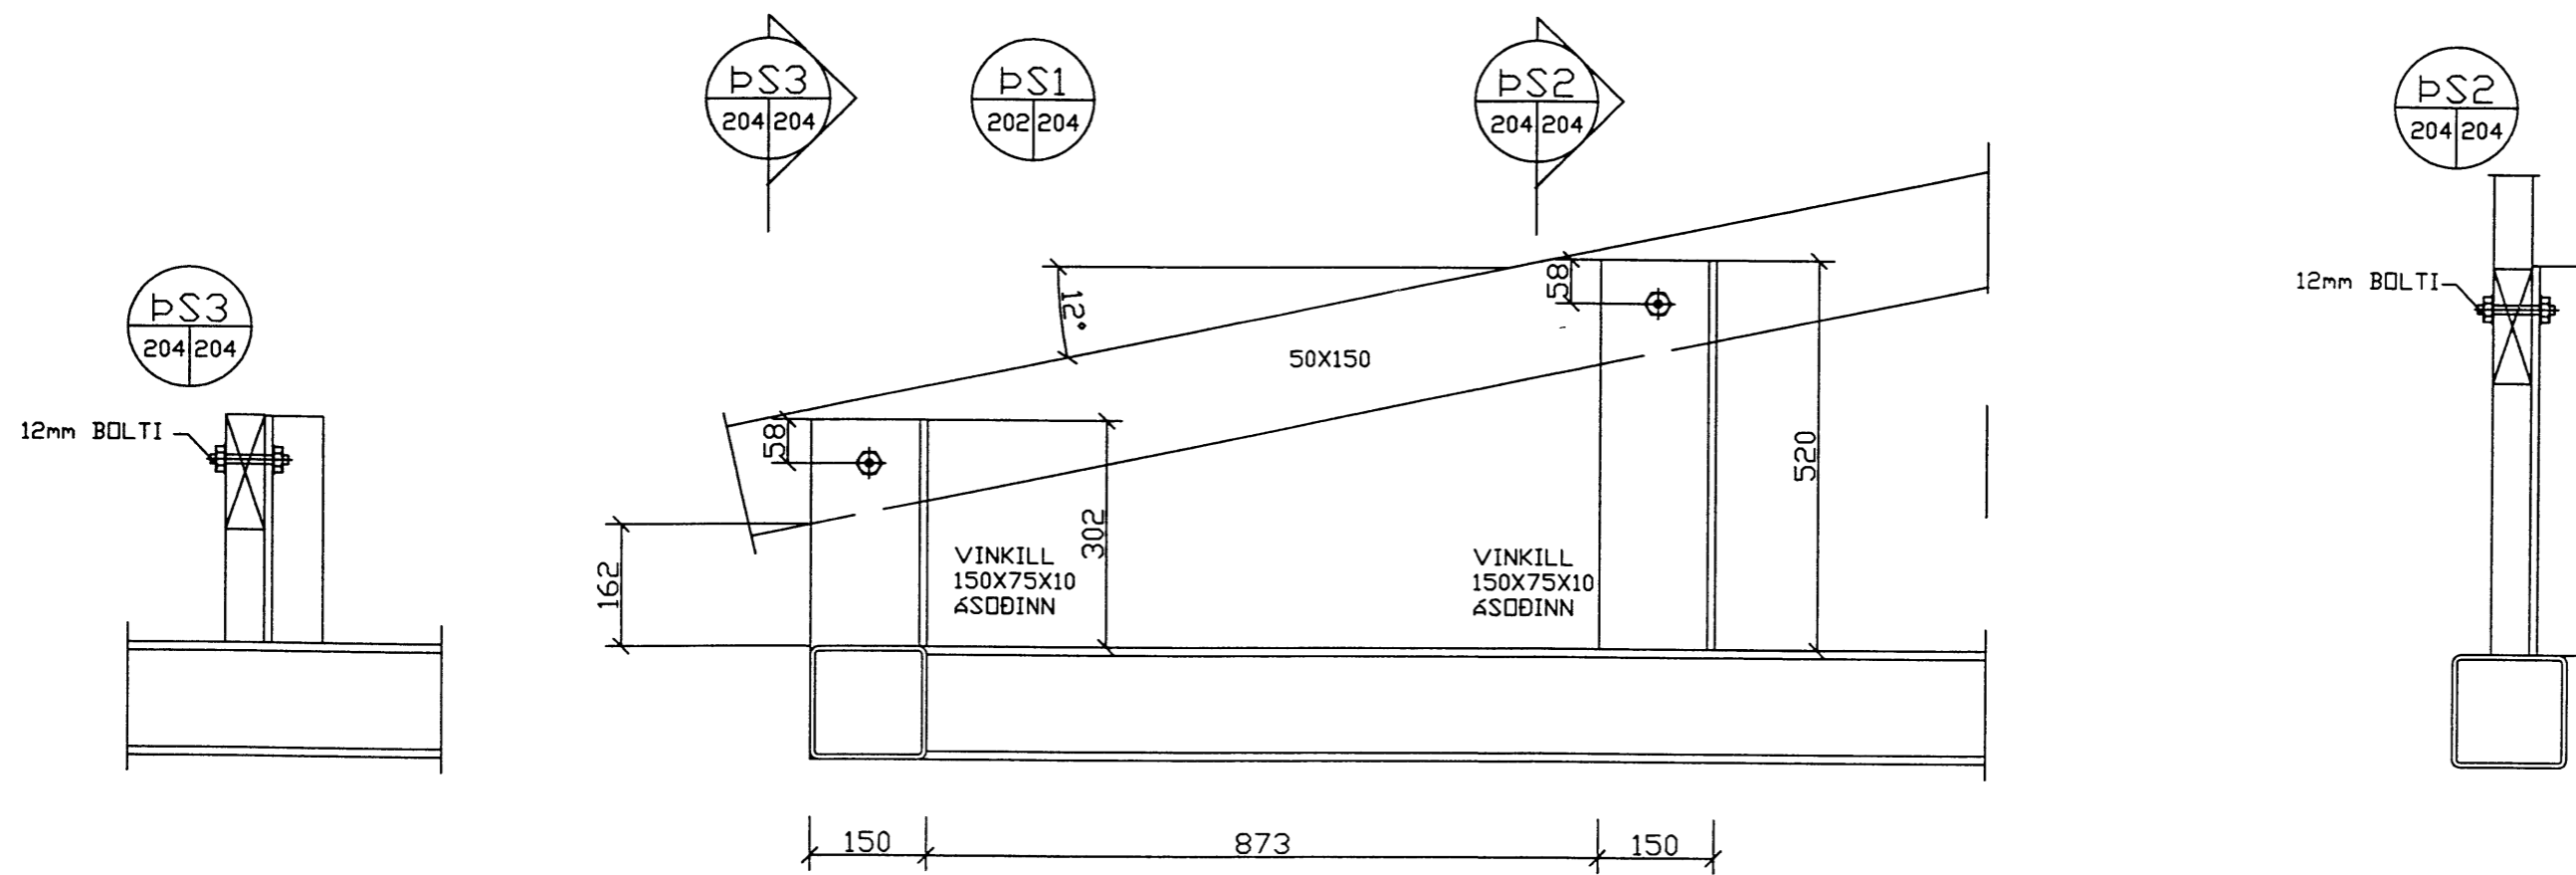

breyting				
breyting A	breyting C	verkhelti FLUGTURN VESTMANNNAEYJAFLOGVELLI	TEIKNISTOFA PZ EHF	verk nr 9907 dags 6G-99