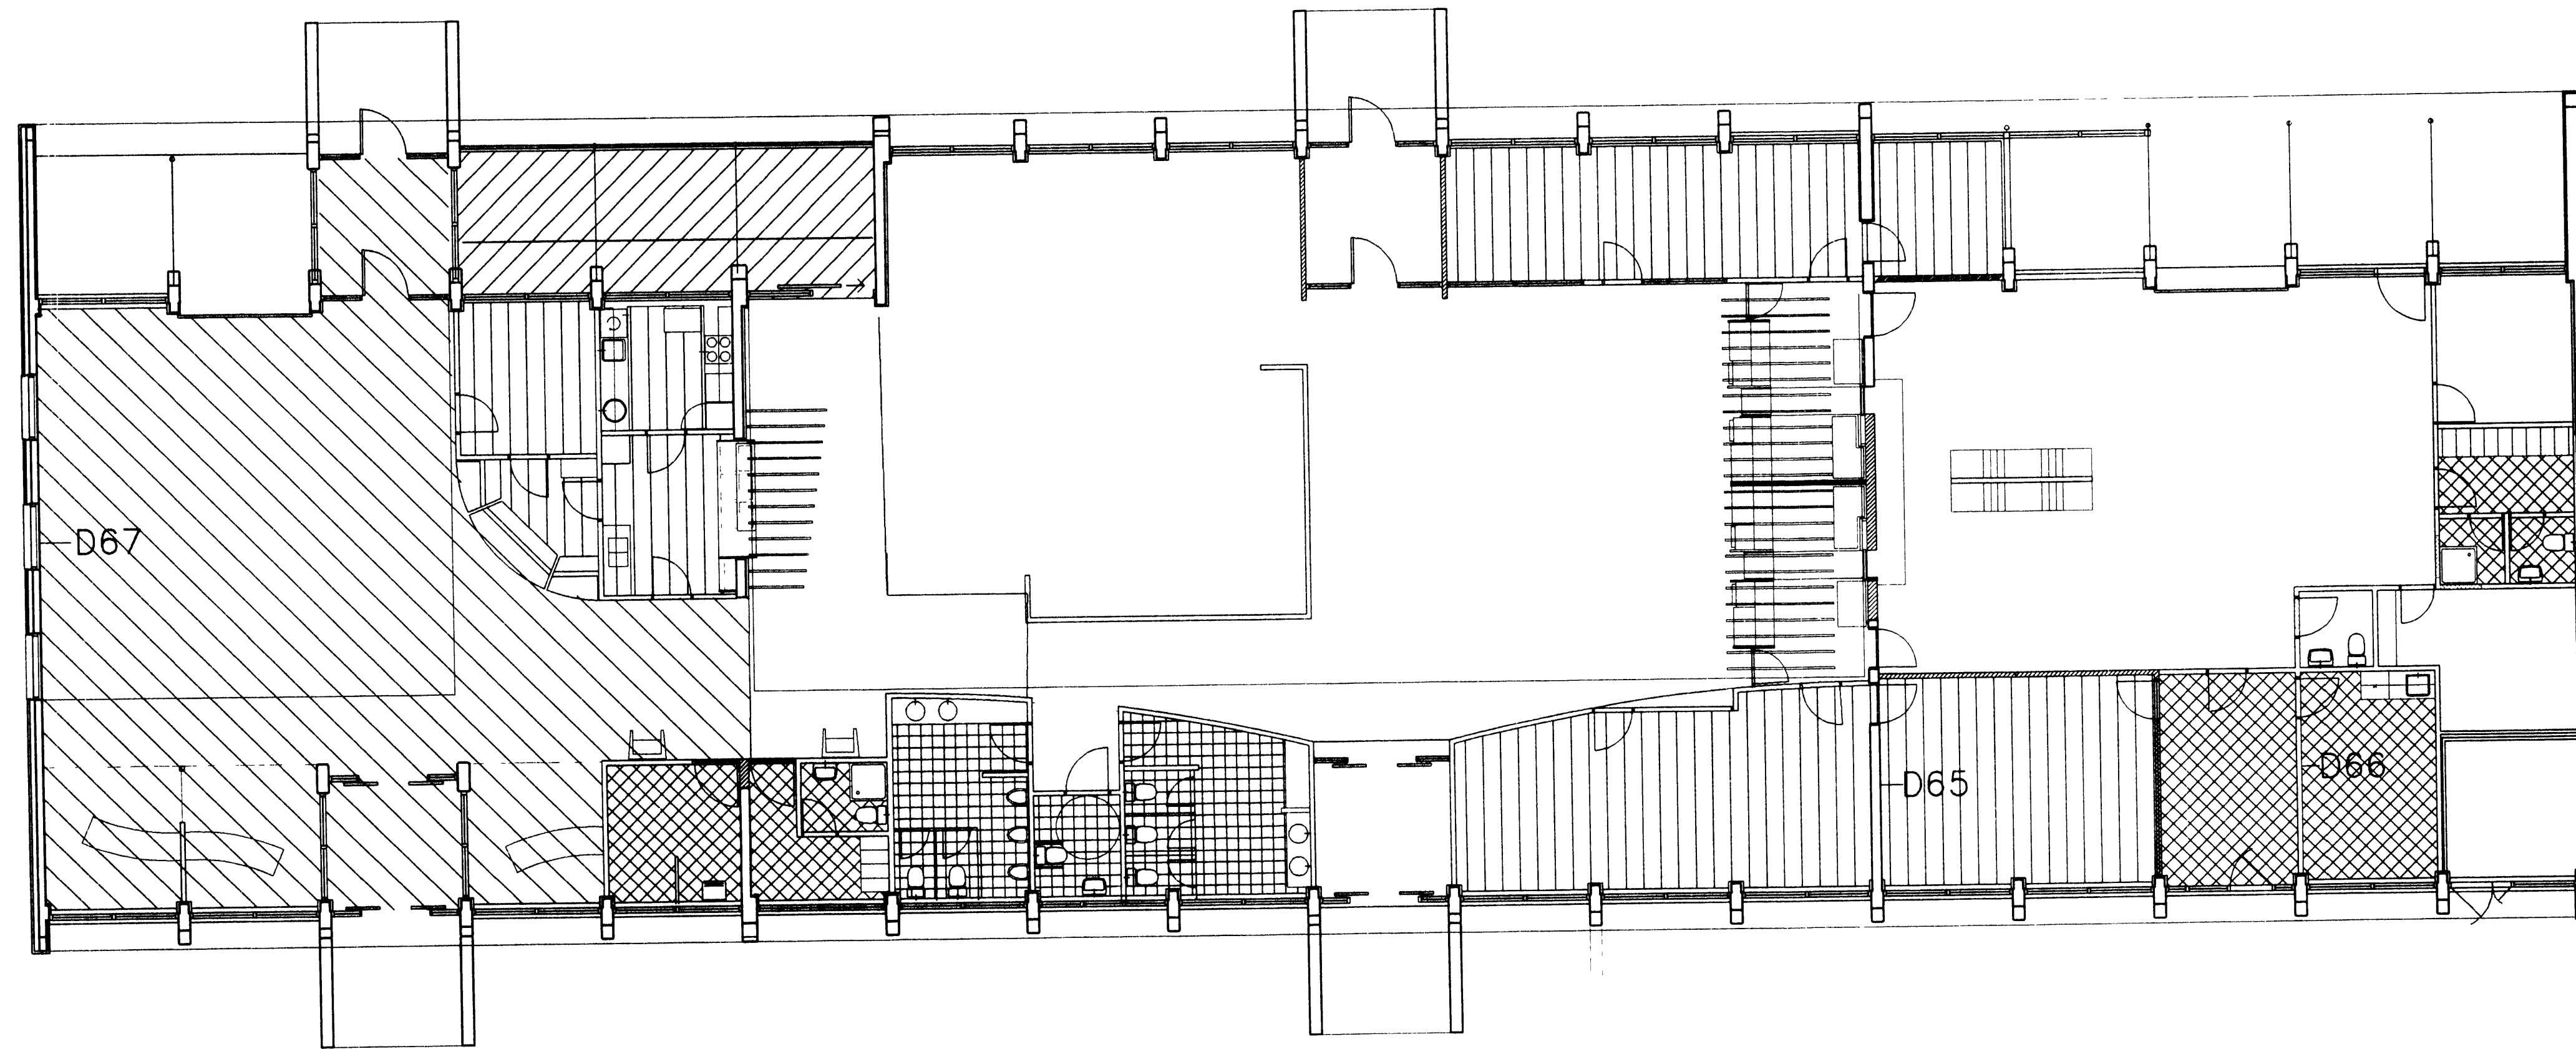
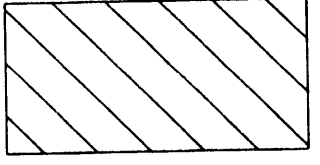
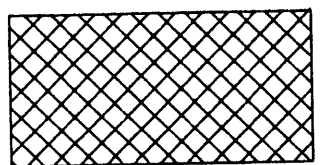
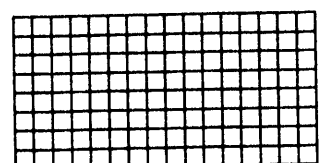

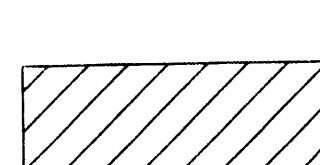
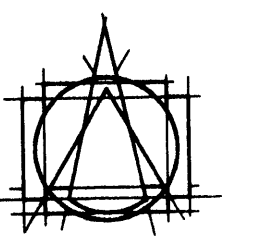
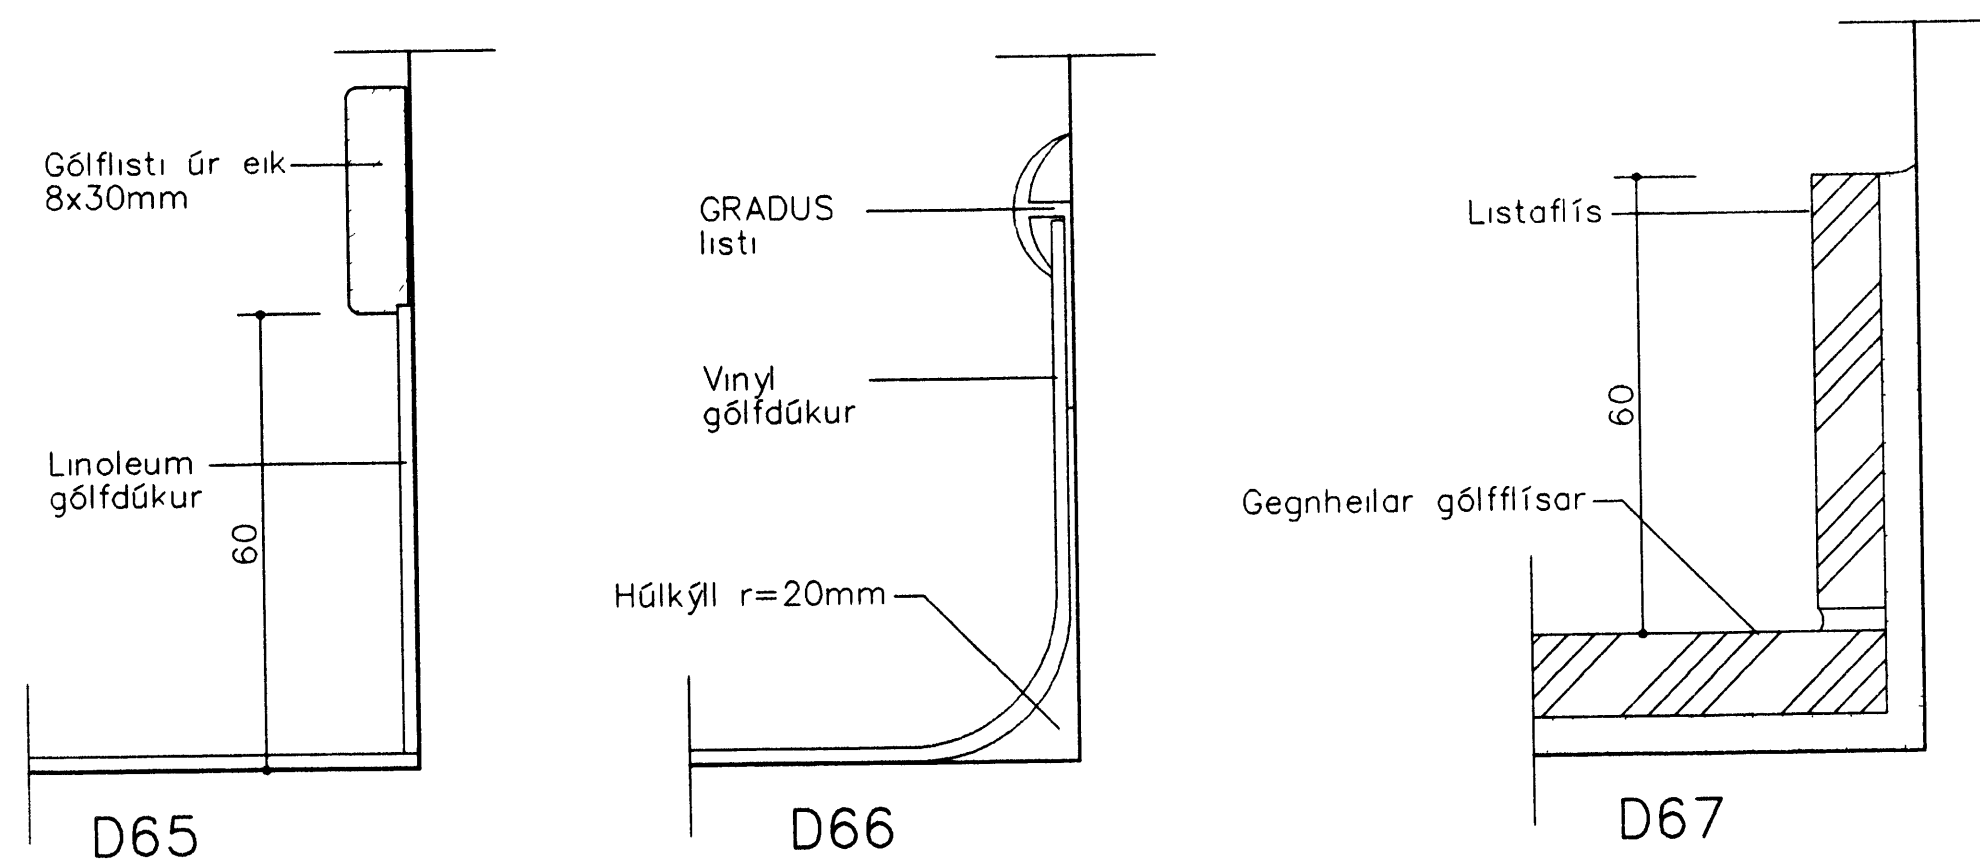


Grunnmynd 1:100



-  Flísar 60x60
-  Vynil gólfdukur
-  Flísar 20x20
-  Linoleum gólfdukur
-  Hellulogn

Frágangsdeili 1:1



TEIKNISTOFAN HF  
ARMOLA S  
108 REYKJAVÍK • SMÍ 563 8750

GISLI HALLDÓRSSON ARKITEKT FAI  
JÓSEF REYNIS ARKITEKT FAI  
LEIFUR GÍSLASON BYGGINGAFRÉÐINGUR BFI  
IVÓN STEFÁN DÍLA ARKITEKT FAI  
BJARNI SVABJÓRNSSON ARKITEKT FAI  
ÁSGEIR ÁSGEIRSSON BYGGINGAFRÉÐINGUR BFI

VERKFERNI  
FLUGSTÖÐ Í VESTMANNAEYJUM  
Stækkun og breytingar

VERK  
Gólfefni og frágangur við kverkar

SAMB

MÁL	1:100	NR	407-00
DAGS	06.11.98		3.20

BR  
TEIKN A.L.