

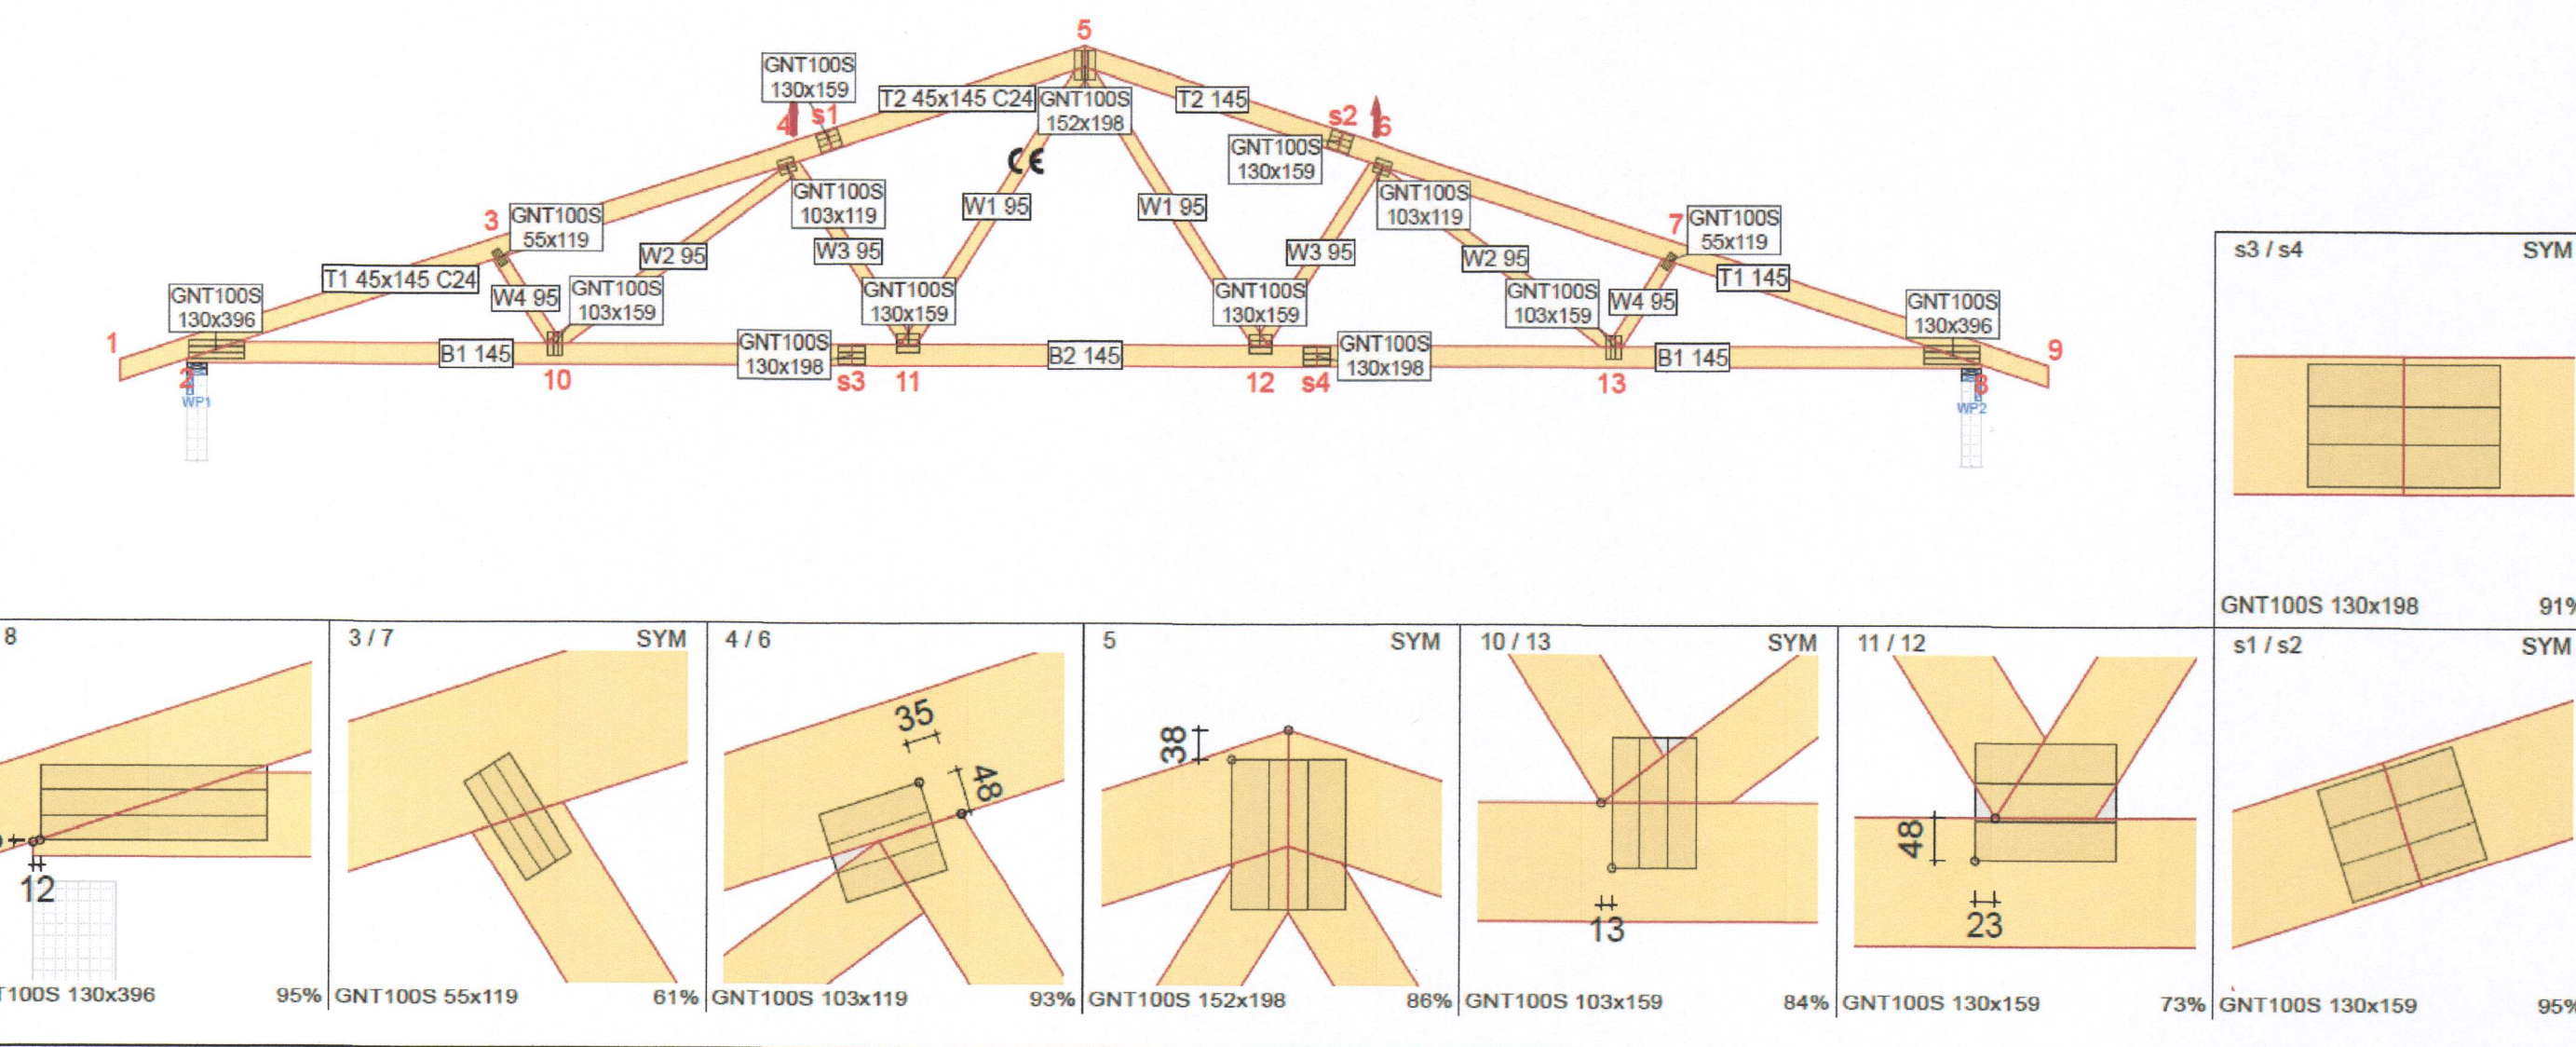
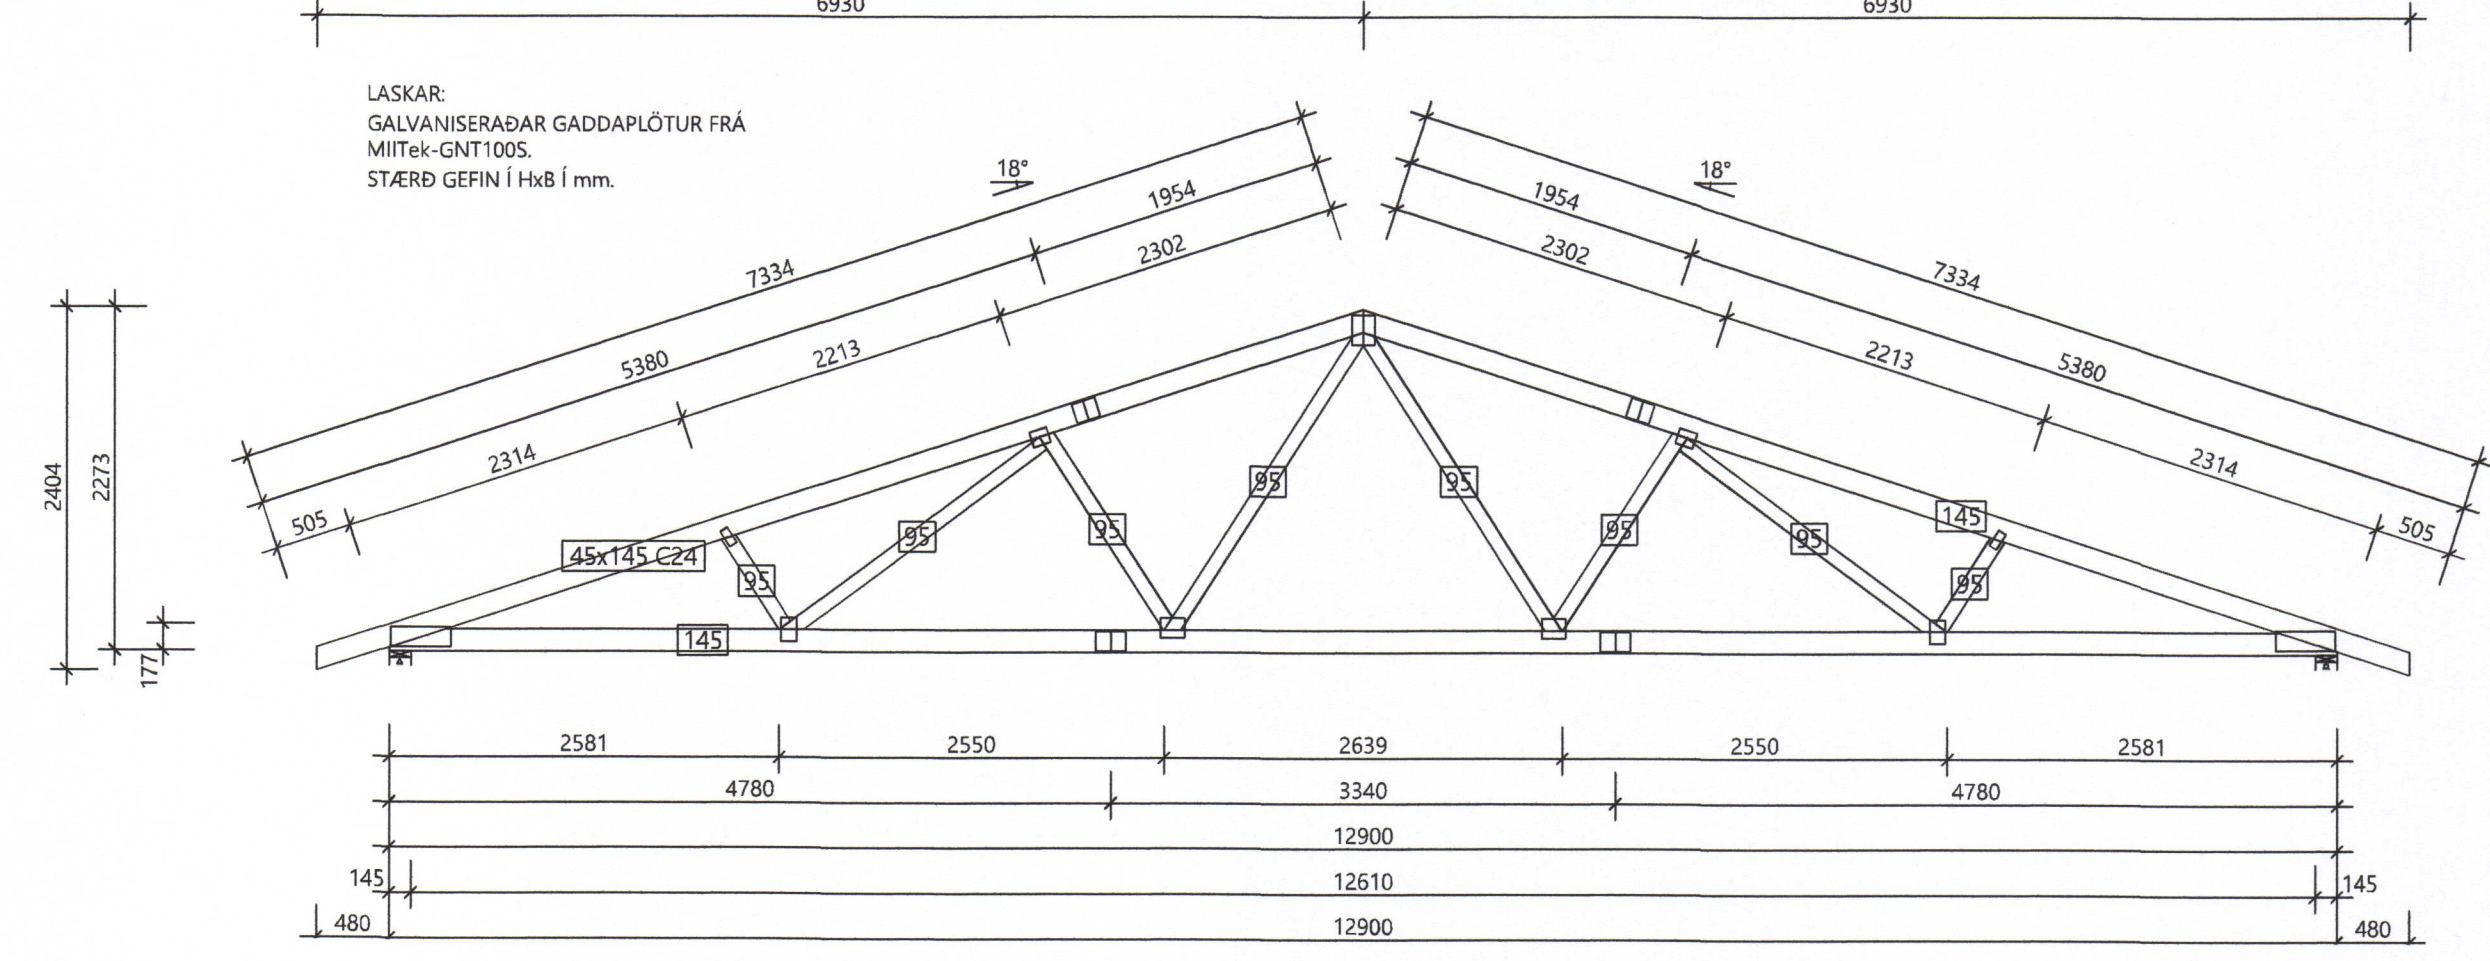
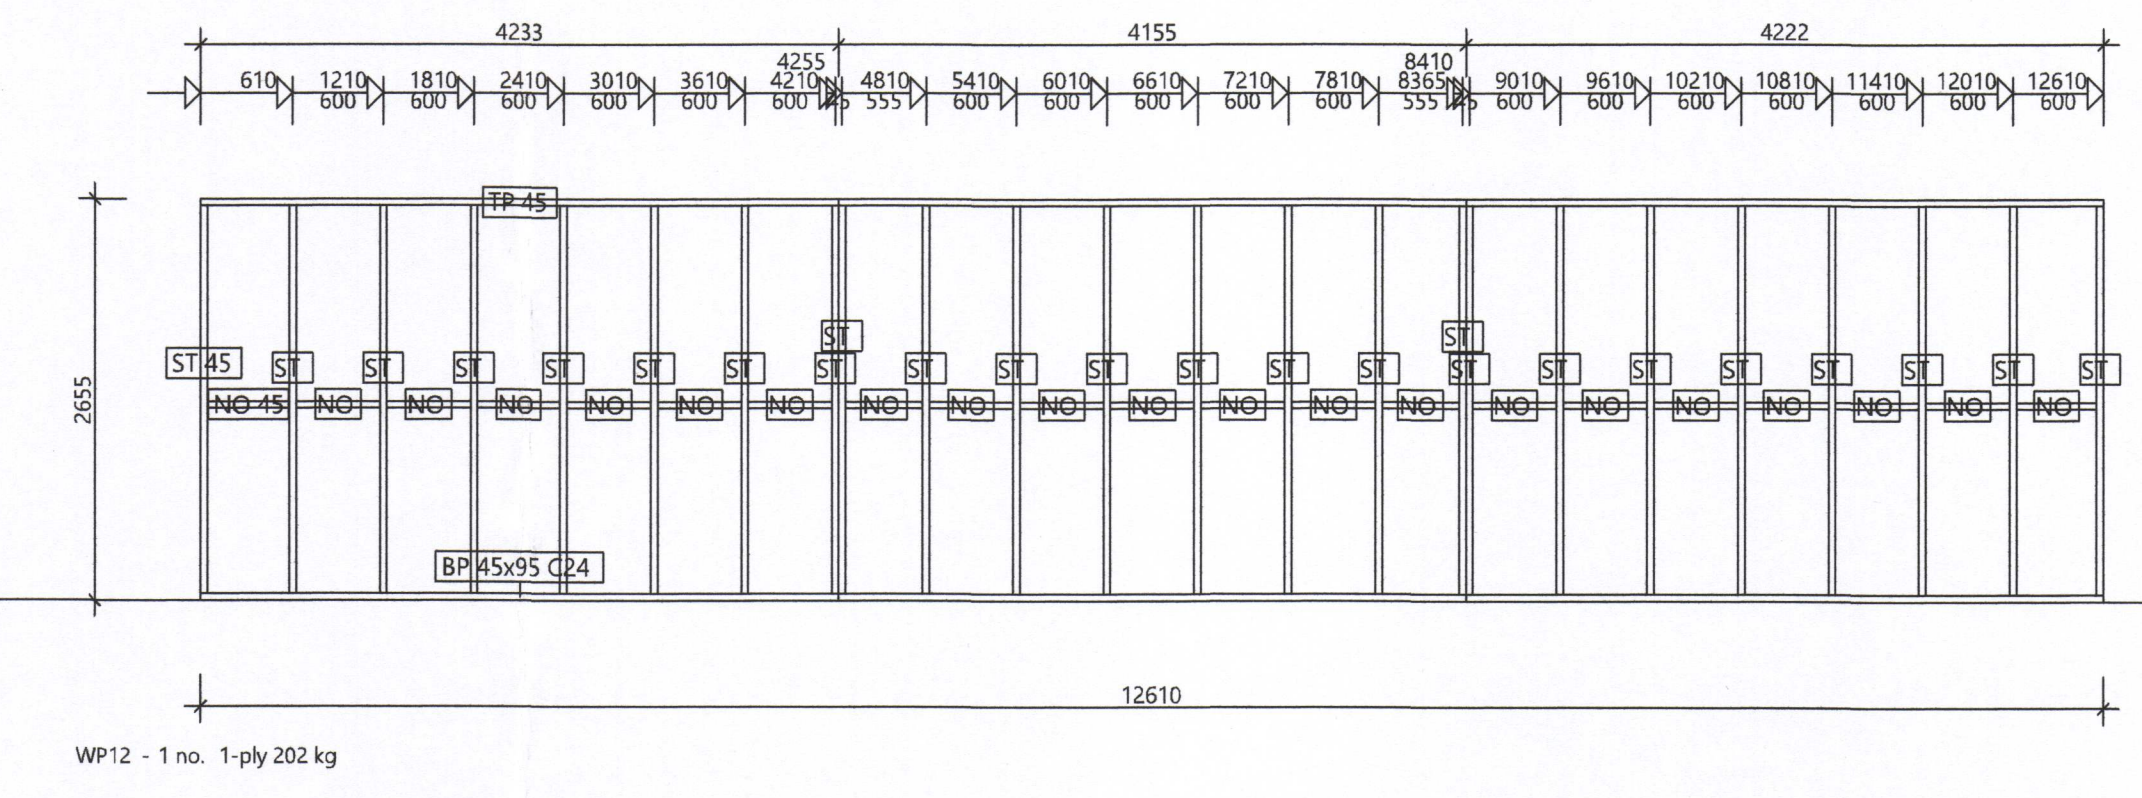
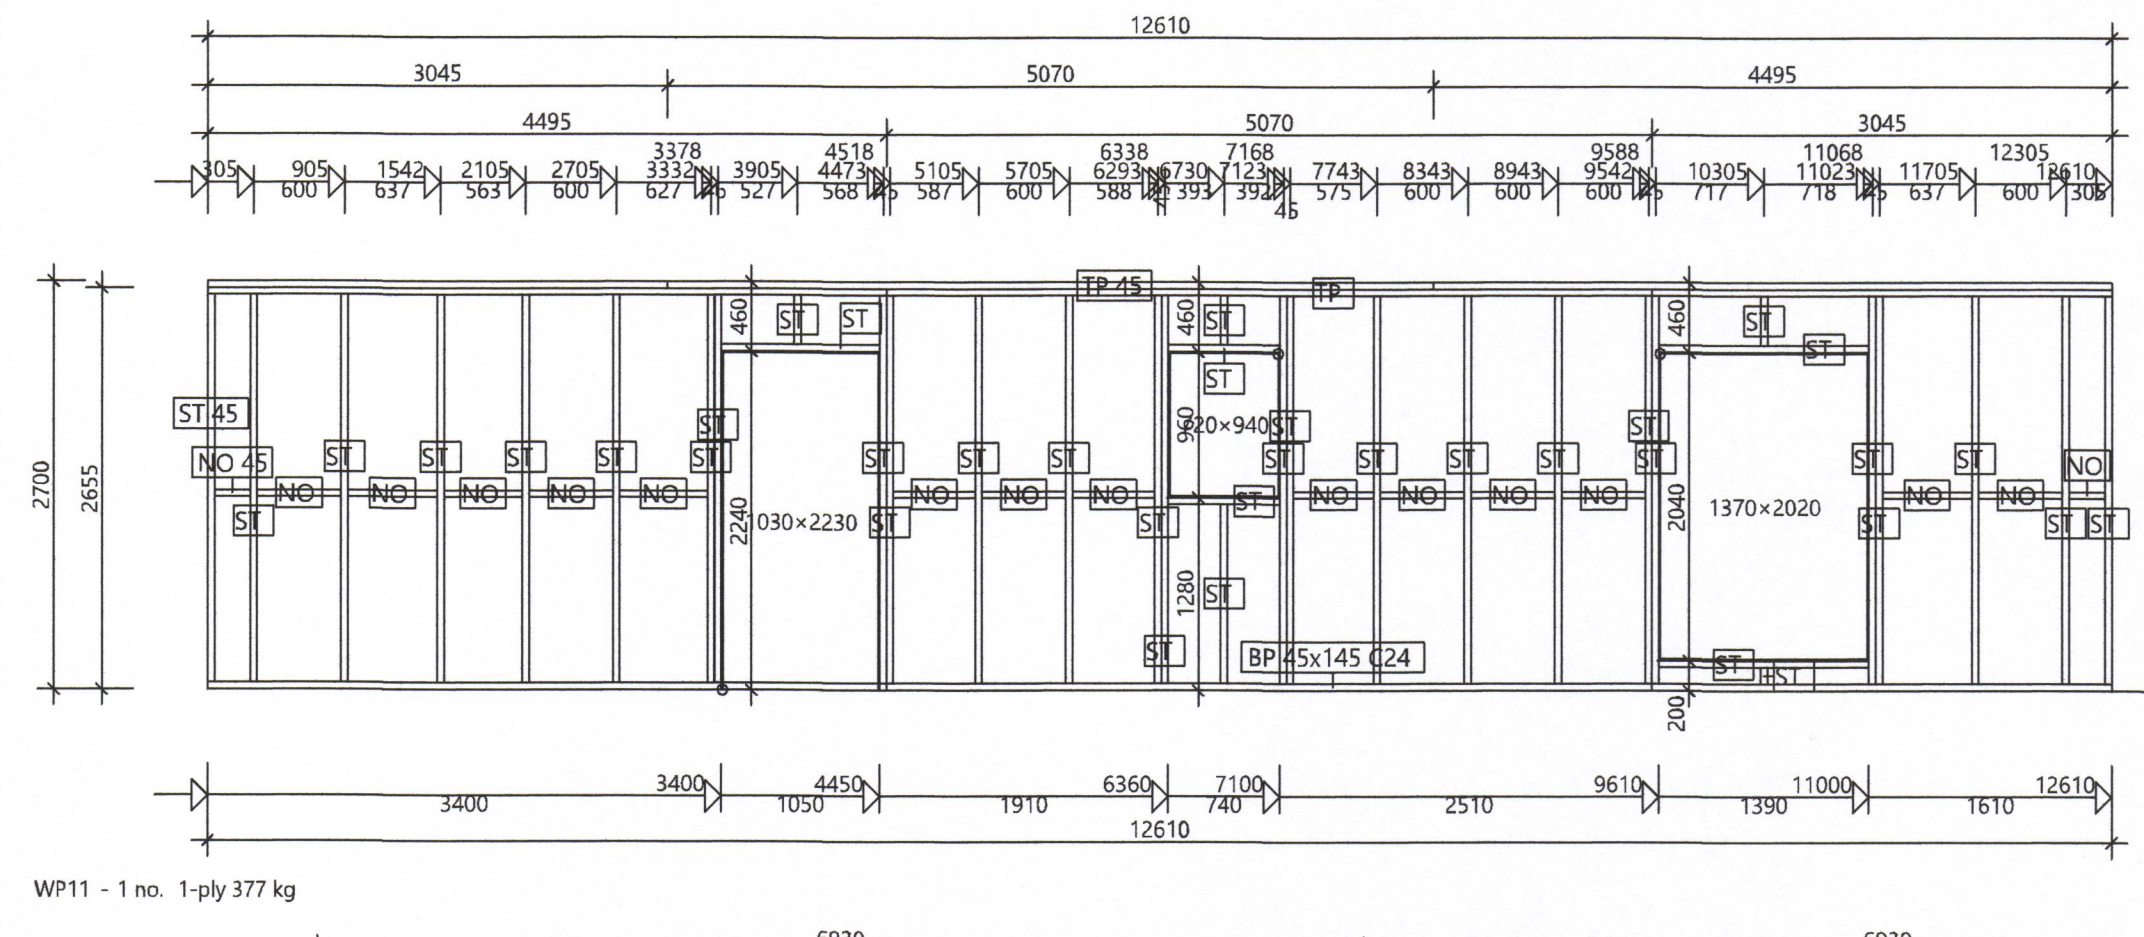


SAMÞYKKT AF BYGGINGARFULLRÚÐA
 15. OKT. 2019
 BYGGINGARFULLTRÚNN Í VESTMANNAEYJUM

HÖNNUNARSTÖÐI

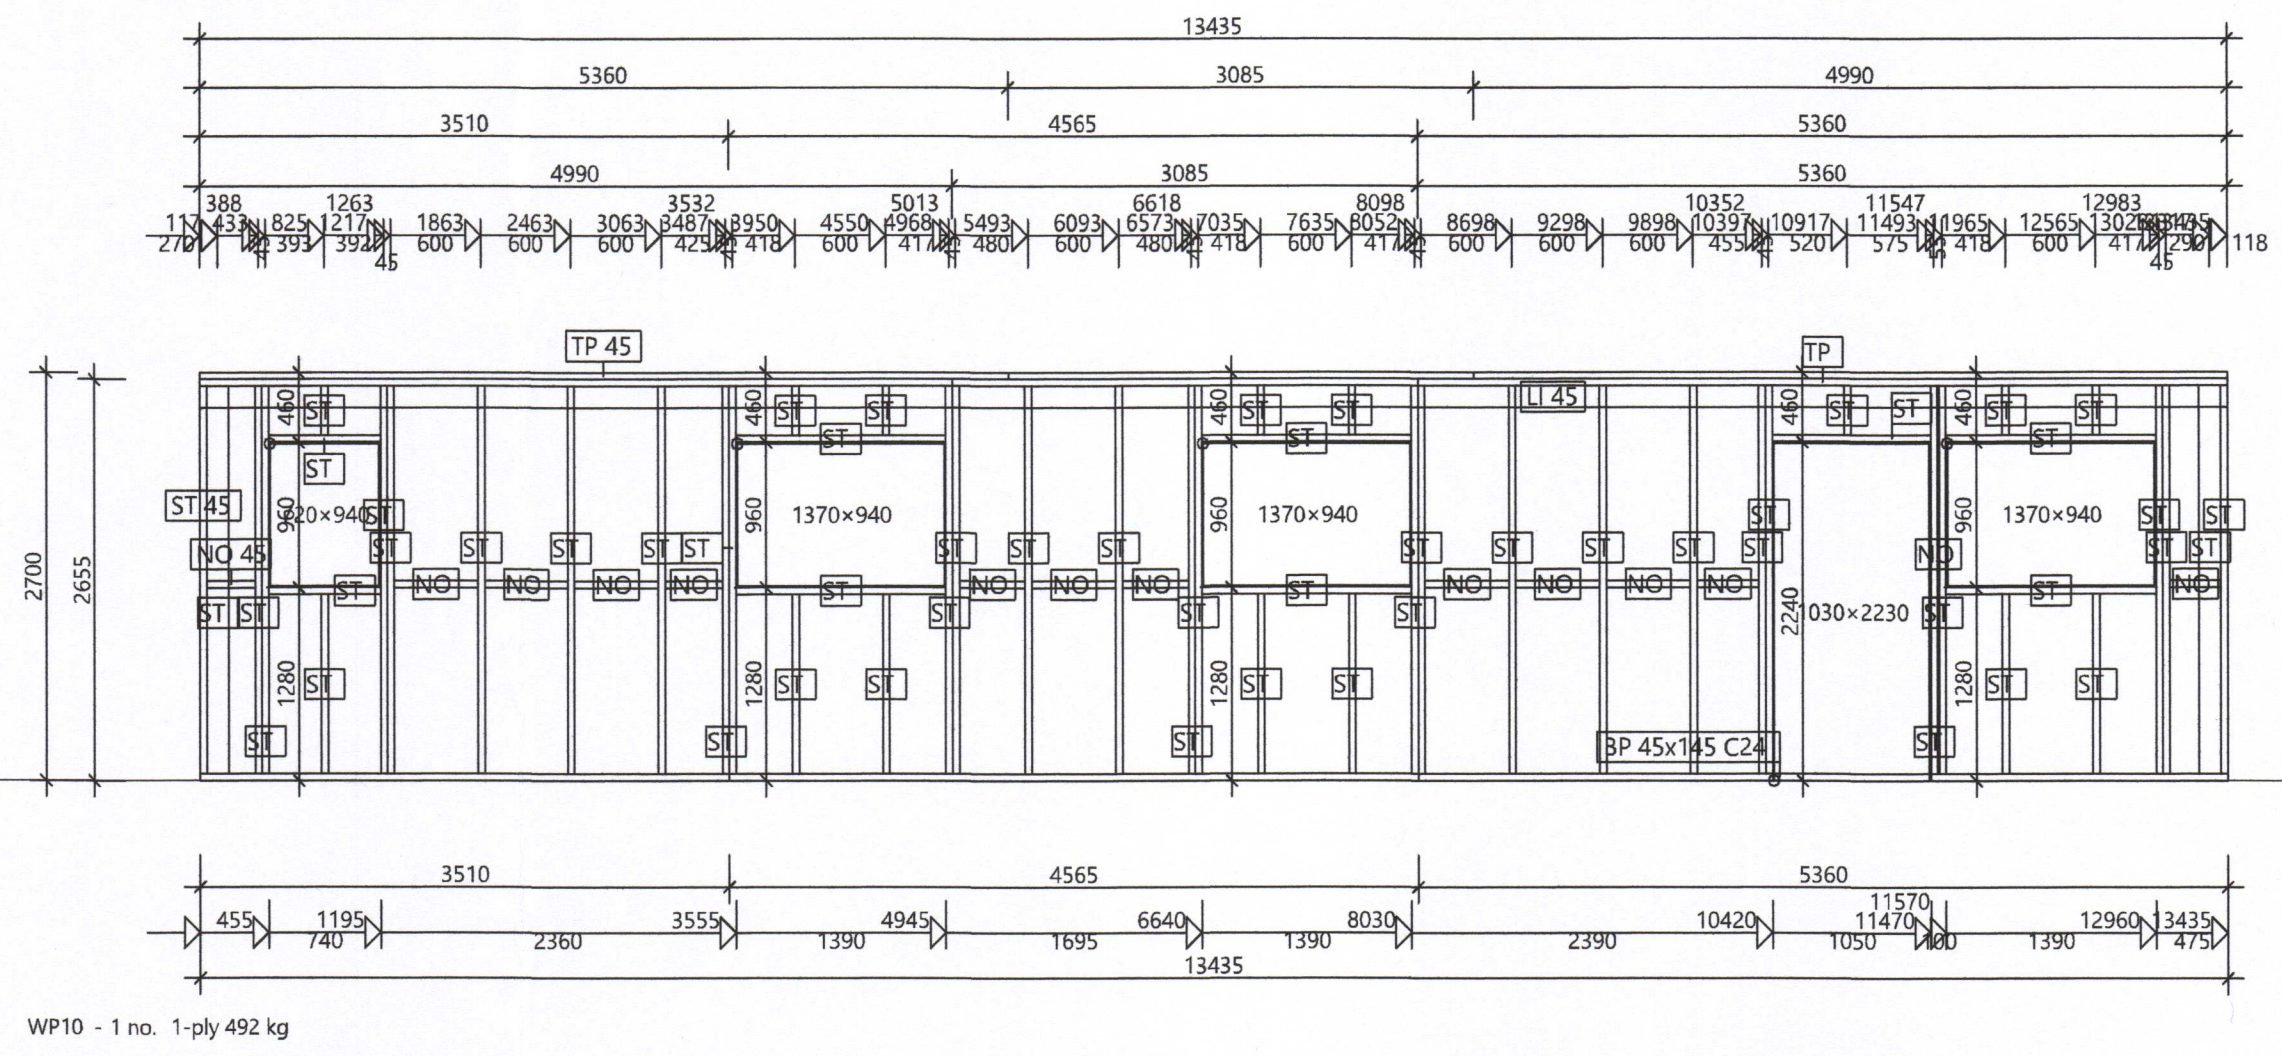

| | | | |
|-------|--------|-----|------|
| C | | TET | |
| B | | TET | |
| A | | TET | |
| BR.nr | LÝSING | AF | DAGS |

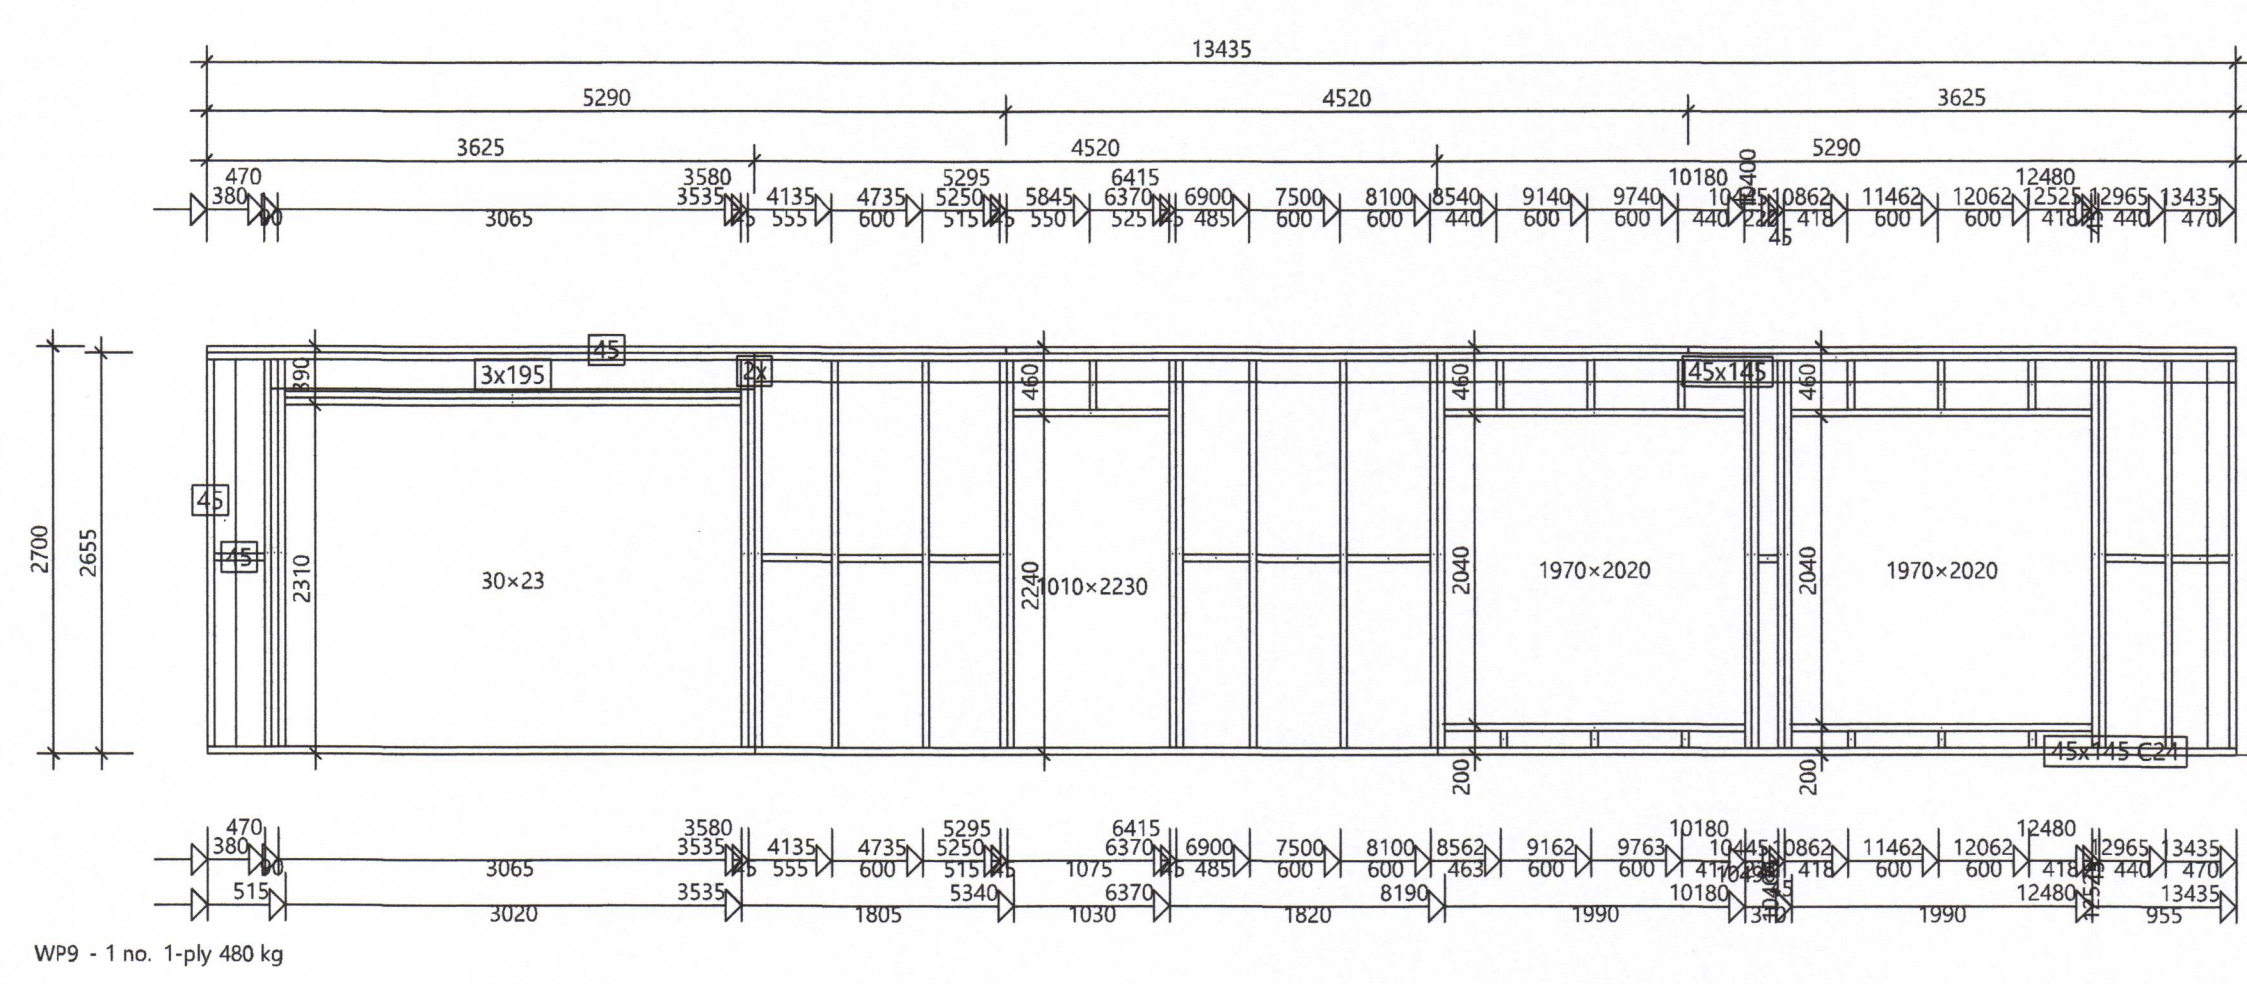

TÓMAS ELLERT TÓMASSON
 BYGGINGARVERKFRÆÐINGUR M.S.C.E.
 Sími: 853 8 358 - ellert@sghus.is

FOLDAHRAUN 9-13

| | |
|-----------------------|--------------------|
| BURÐARVIRKI: | MIY |
| VEGGJAGRINDUR/SPERRUR | MIY 1:50 |
| HANNAÐ: | T. ELLERT |
| TEIKNAD: | T. ELLERT |
| VERKJAMER: | 19-09-2 |
| SKOÐANAMN: | 19-09-2-200-500-U1 |
| DAÐSETNING: | SAMÞYKKT |
| TEIKNINGUNUM: | |
| 28.05.2019 | 213 |

201170-3979